
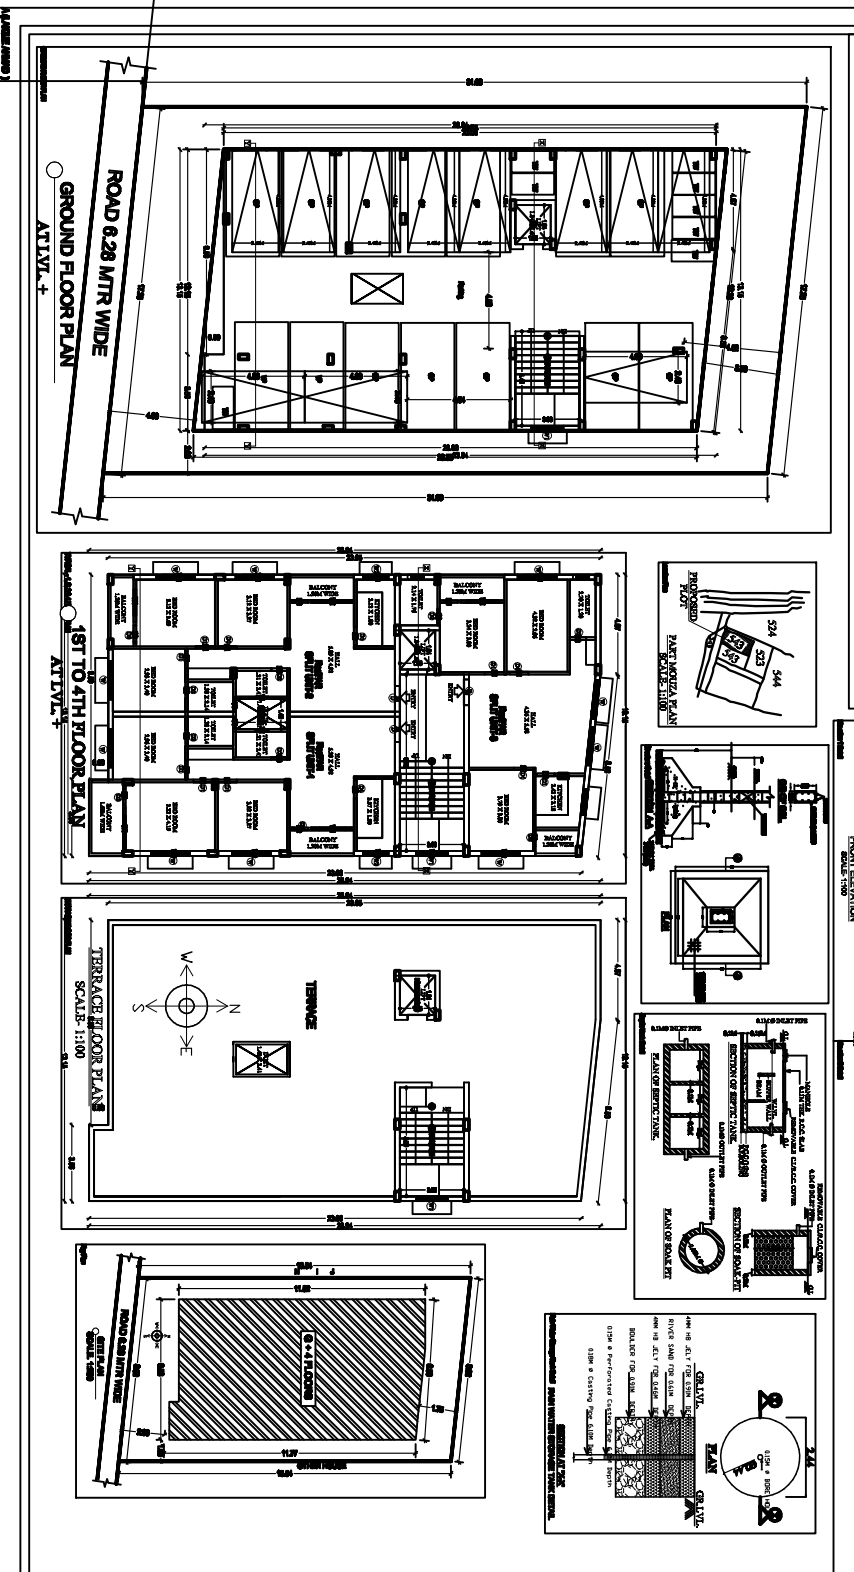
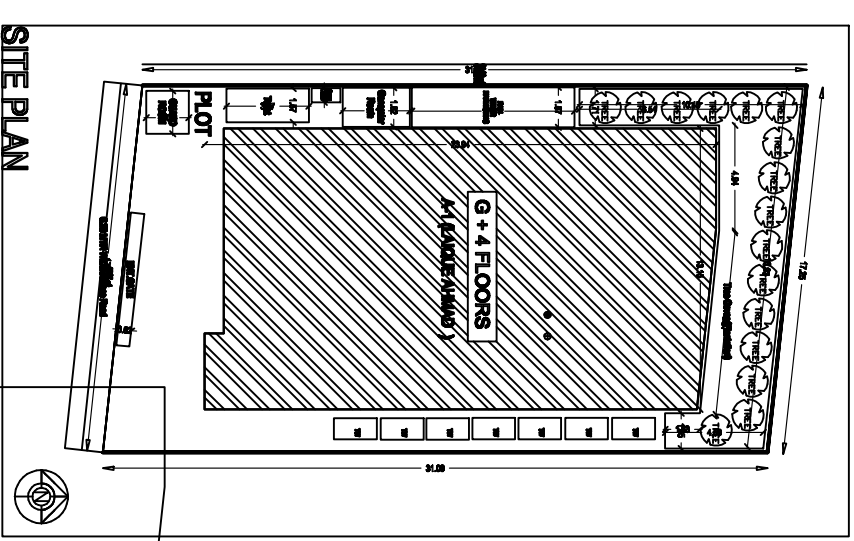


**Project Title : LAIQUE AHMAD**

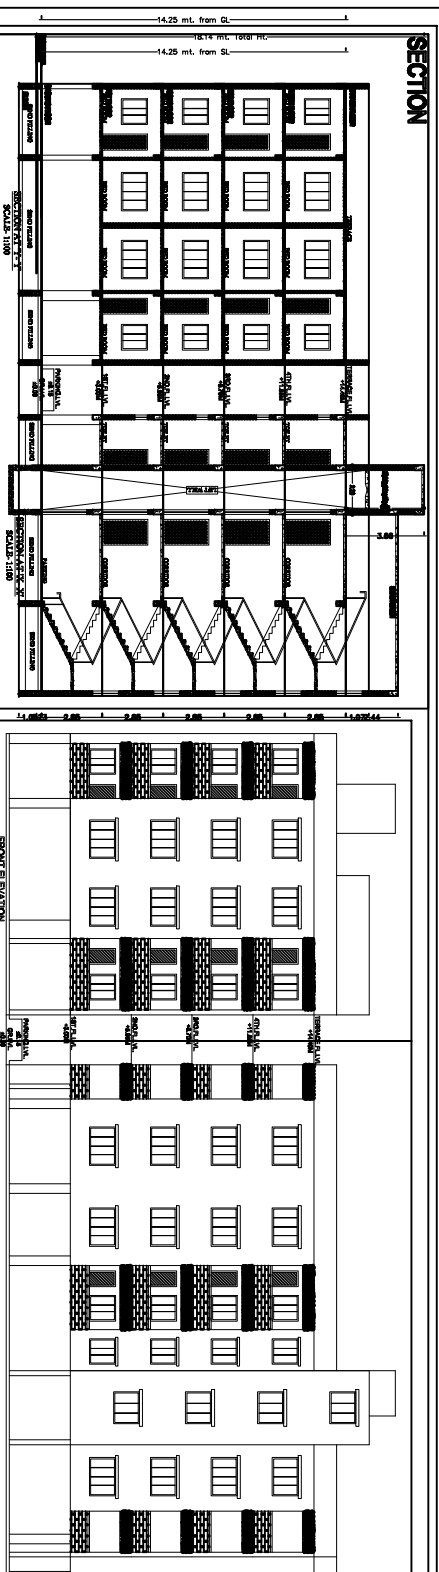

**PROPOSED BUILDING FOR:-**  
**LAIQUE AHMAD**  
 SO - SEBARAH AHMAD

**LOT SCHEDULE:-**  
 PLOT NO.- 545 (PART)  
 KOTTA NO.- 2  




