



Project Title: ABHA SRIVASTAVA RESIDENCE

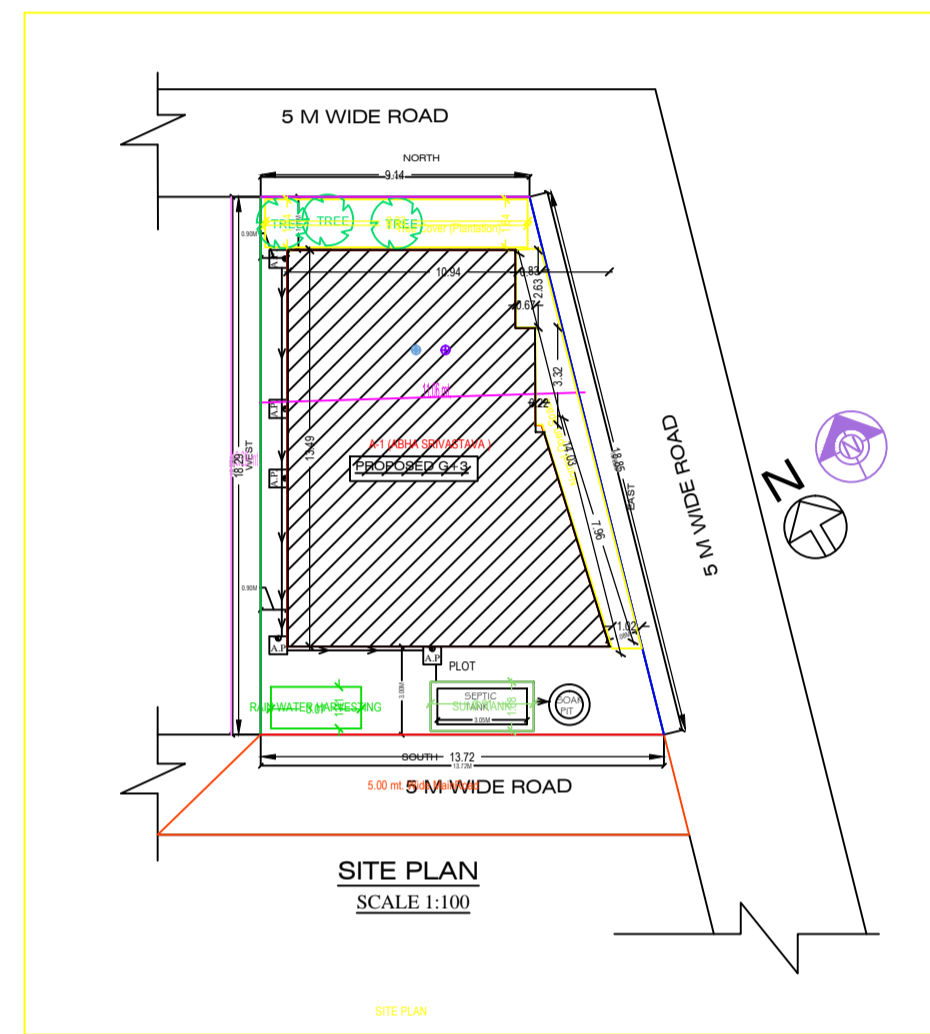




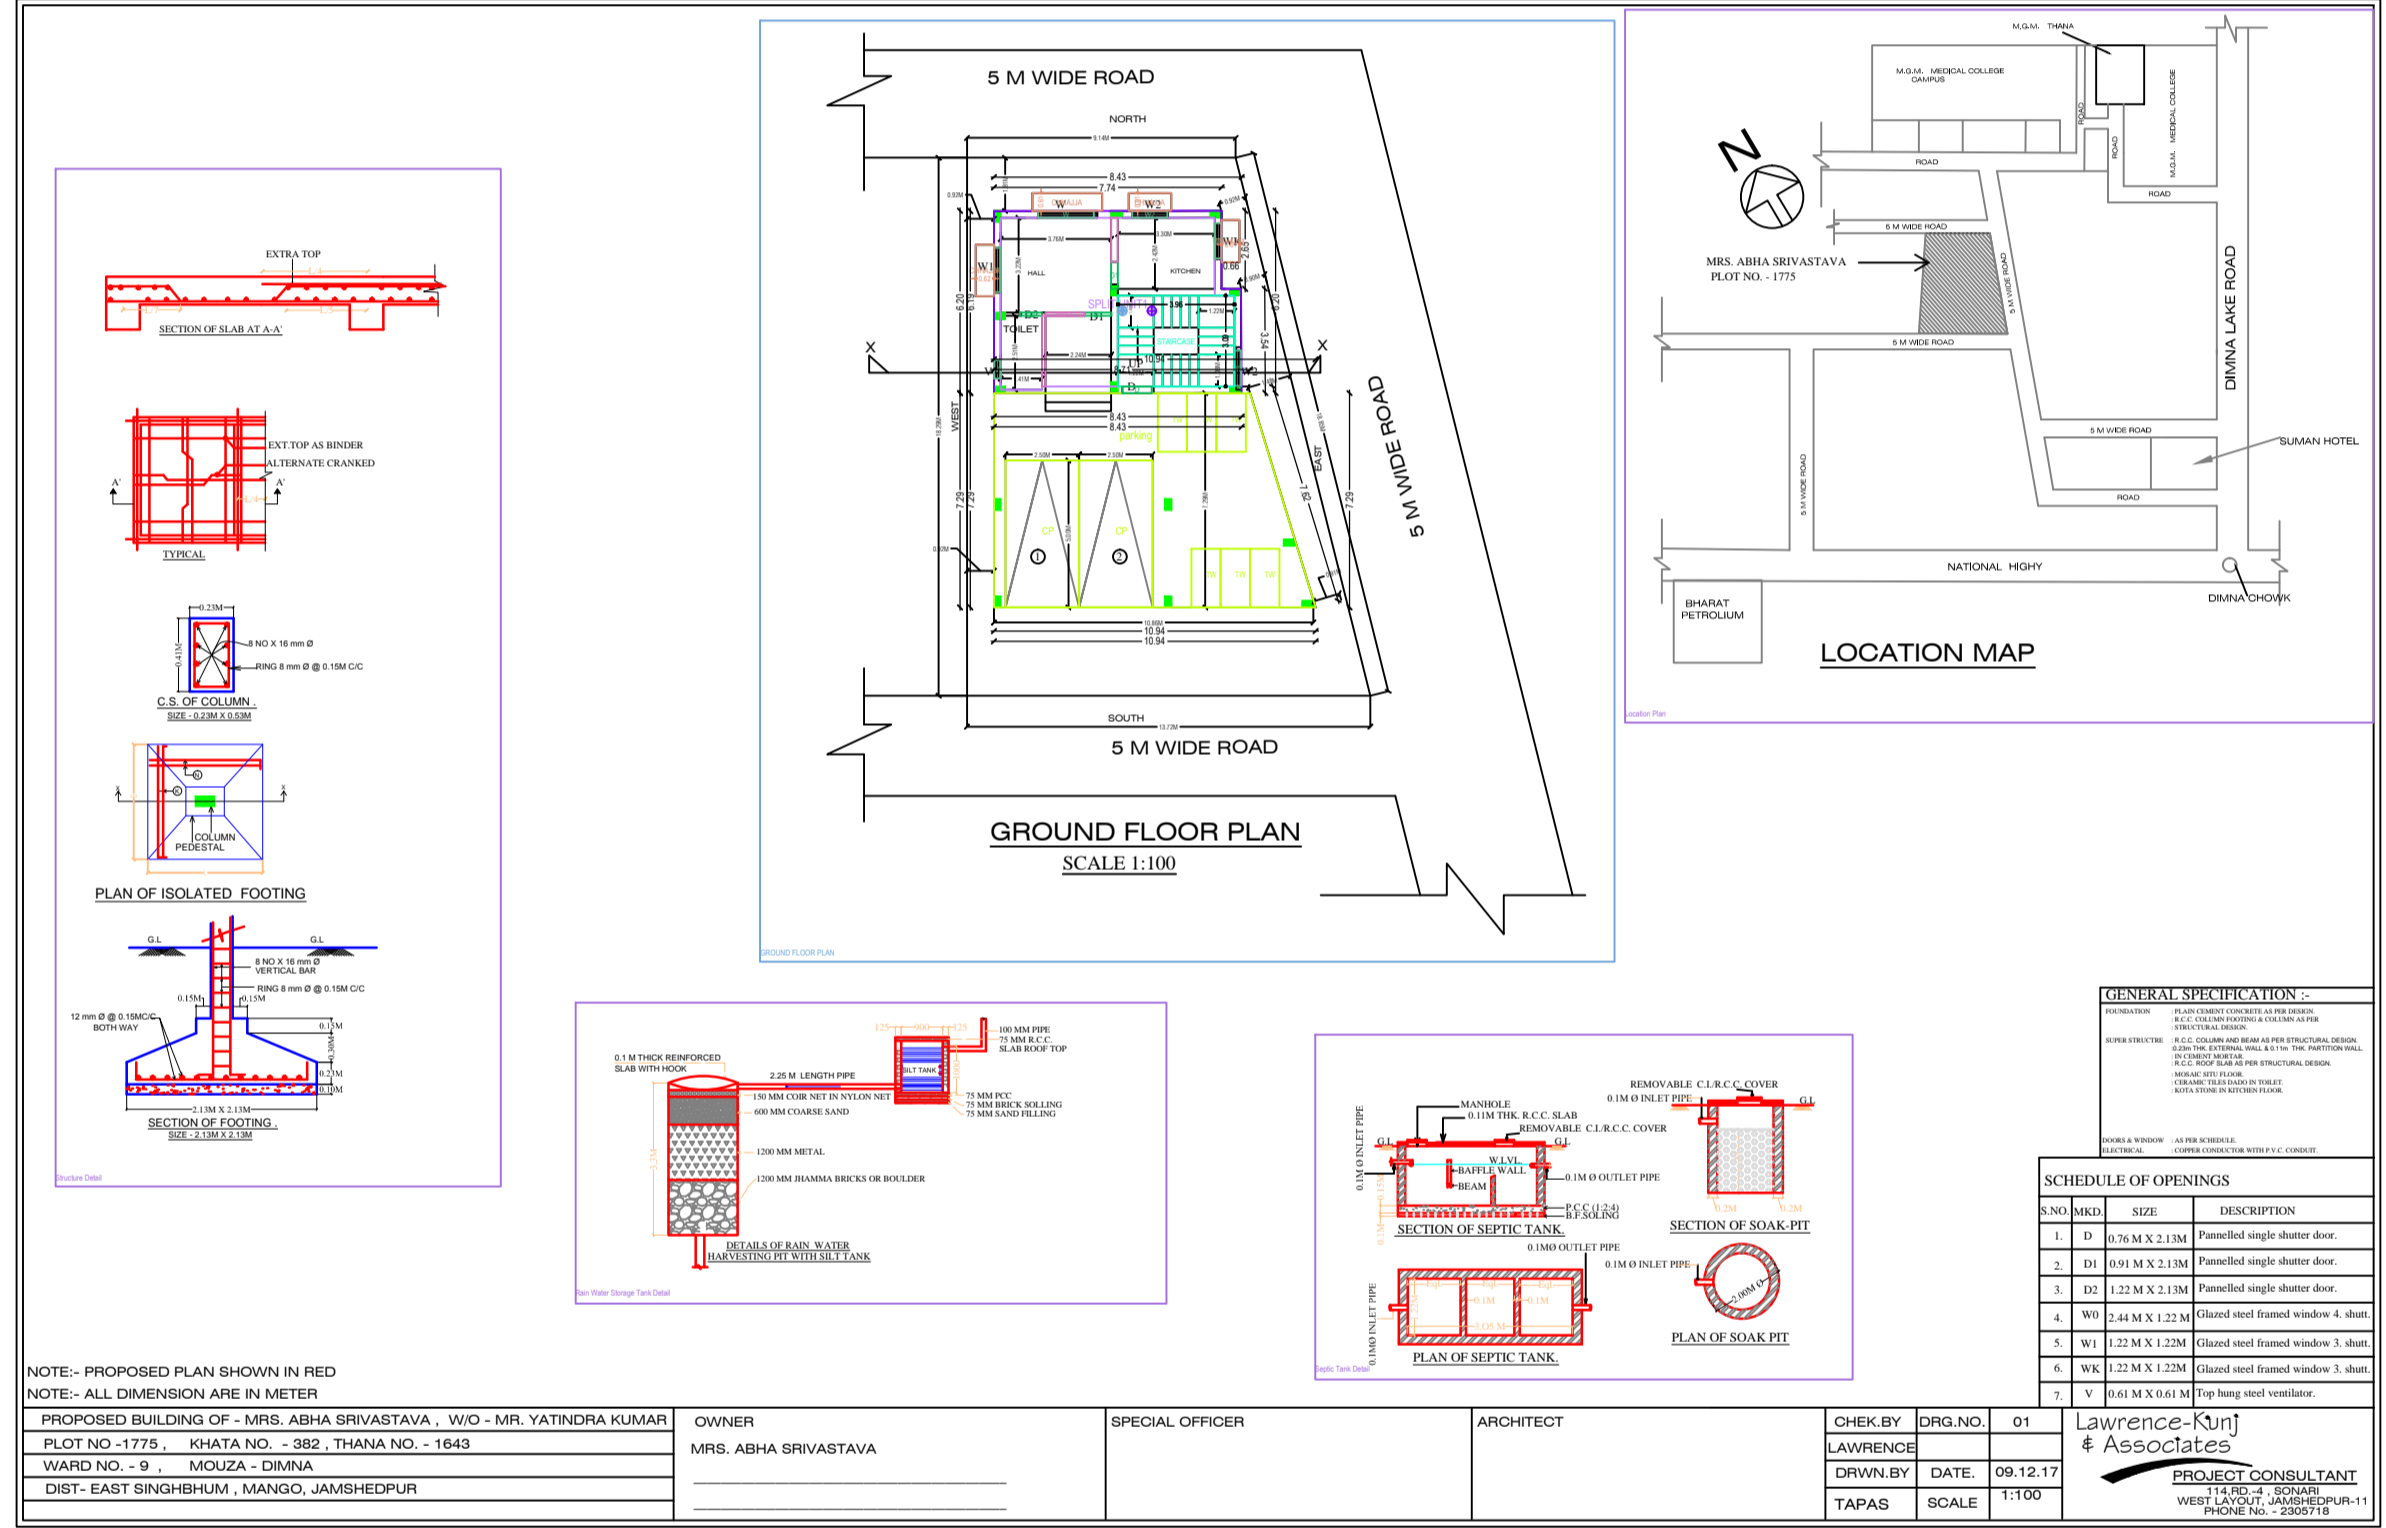


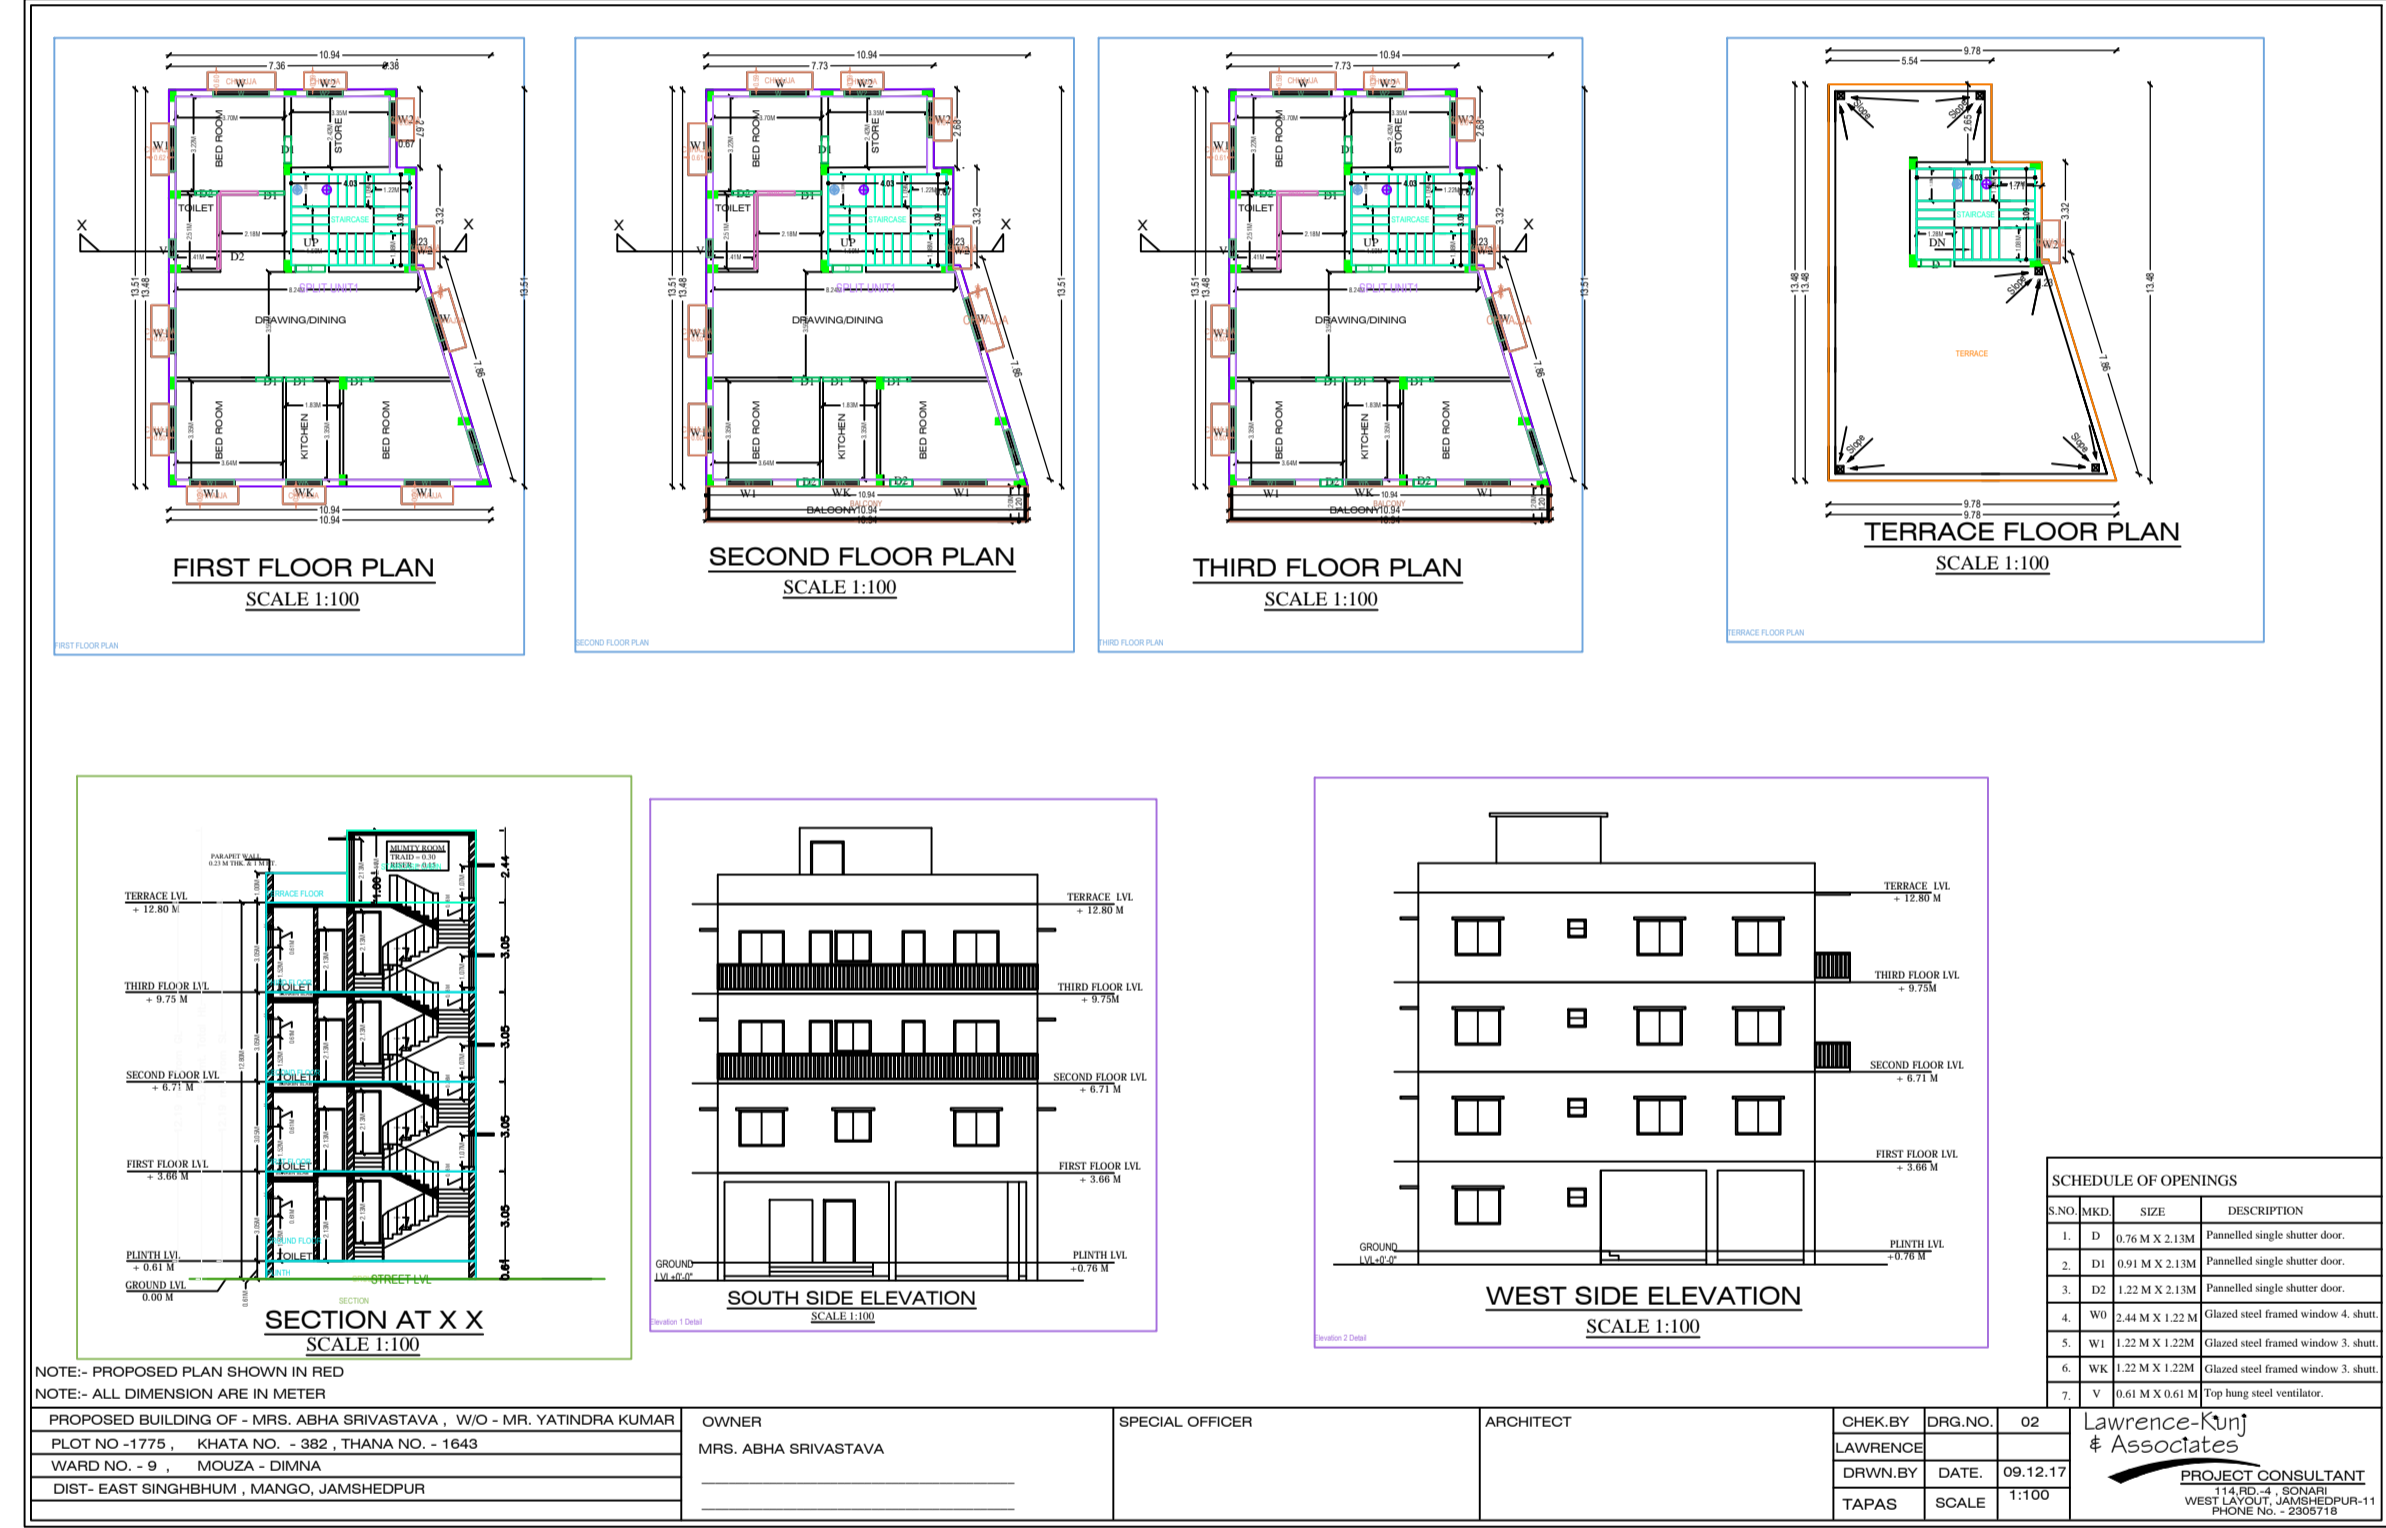

