











SCHEDULE OF DOORS & WINDOWS


GENERAL SPECIFICATION






APPROVED

Signature of Architect: _____

Signature of Attorney/Holder/Owner: _____

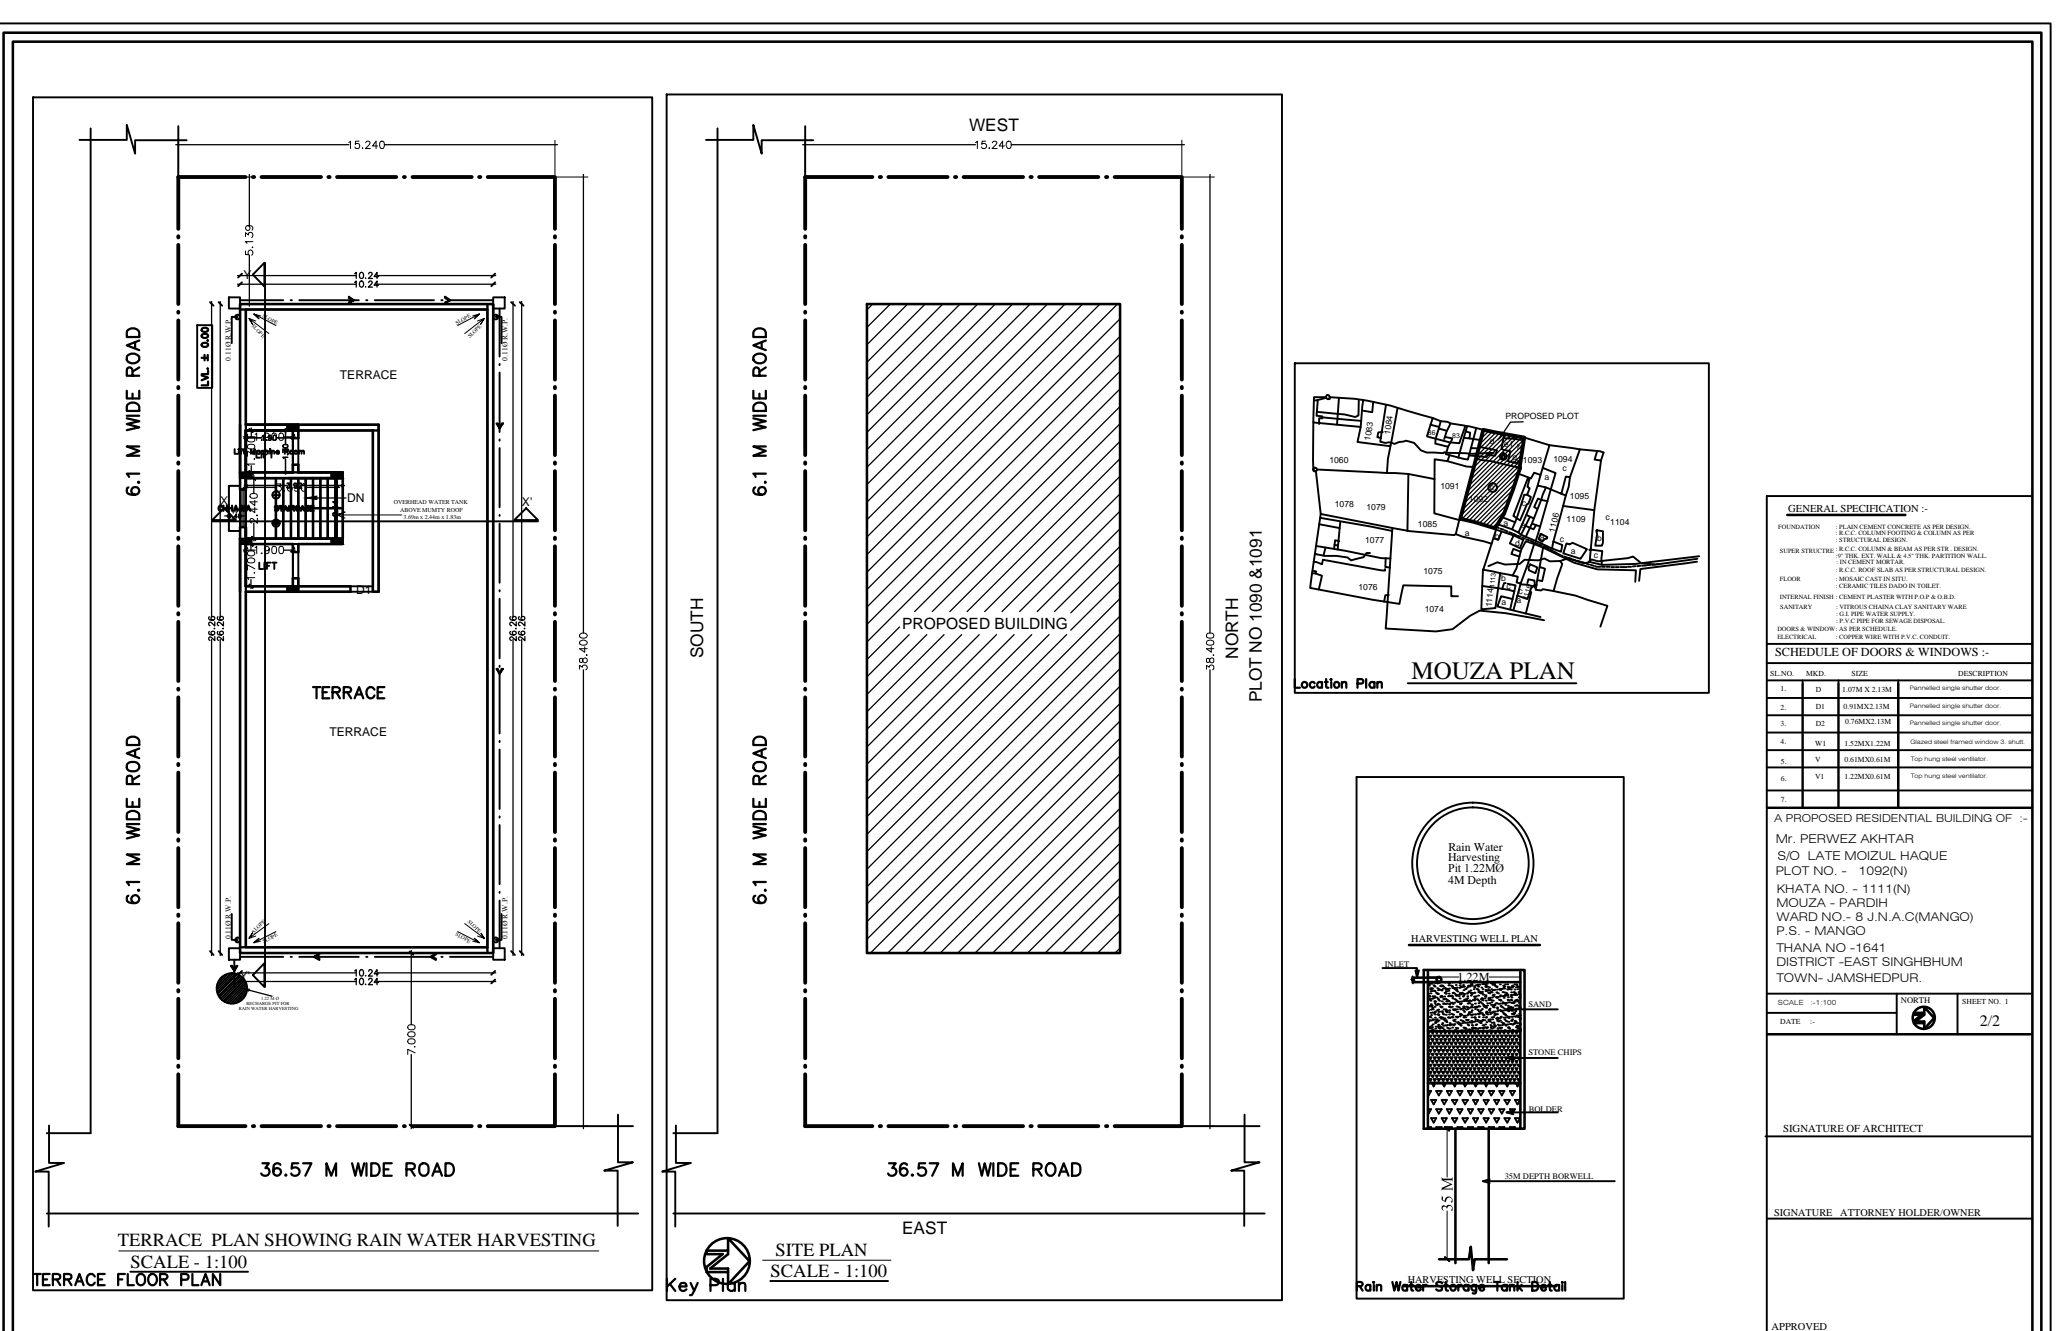


APPROVED

Signature of Architect: _____

Signature of Attorney/Holder/Owner: _____








