




**FIRE INDEX**

(W)	WET RISER CUM DOWNCOMER
(H)	HYDRANT OUTLET
(H)	HOSE REEL HOSE
(C)	FIRE CALL POINT
(H)	HOOTER
(D)	D H BOX
(DCP)	DCP EXTINGUISHER 10 kg
(S)	AREA PROTECTED WITH AUTOMATIC SPRINKLER.
(S A A)	AREA PROTECTED BY SMOKE DETECTORS WITH CONTROL PANEL.
(F)	FIRE SERVICE INLET

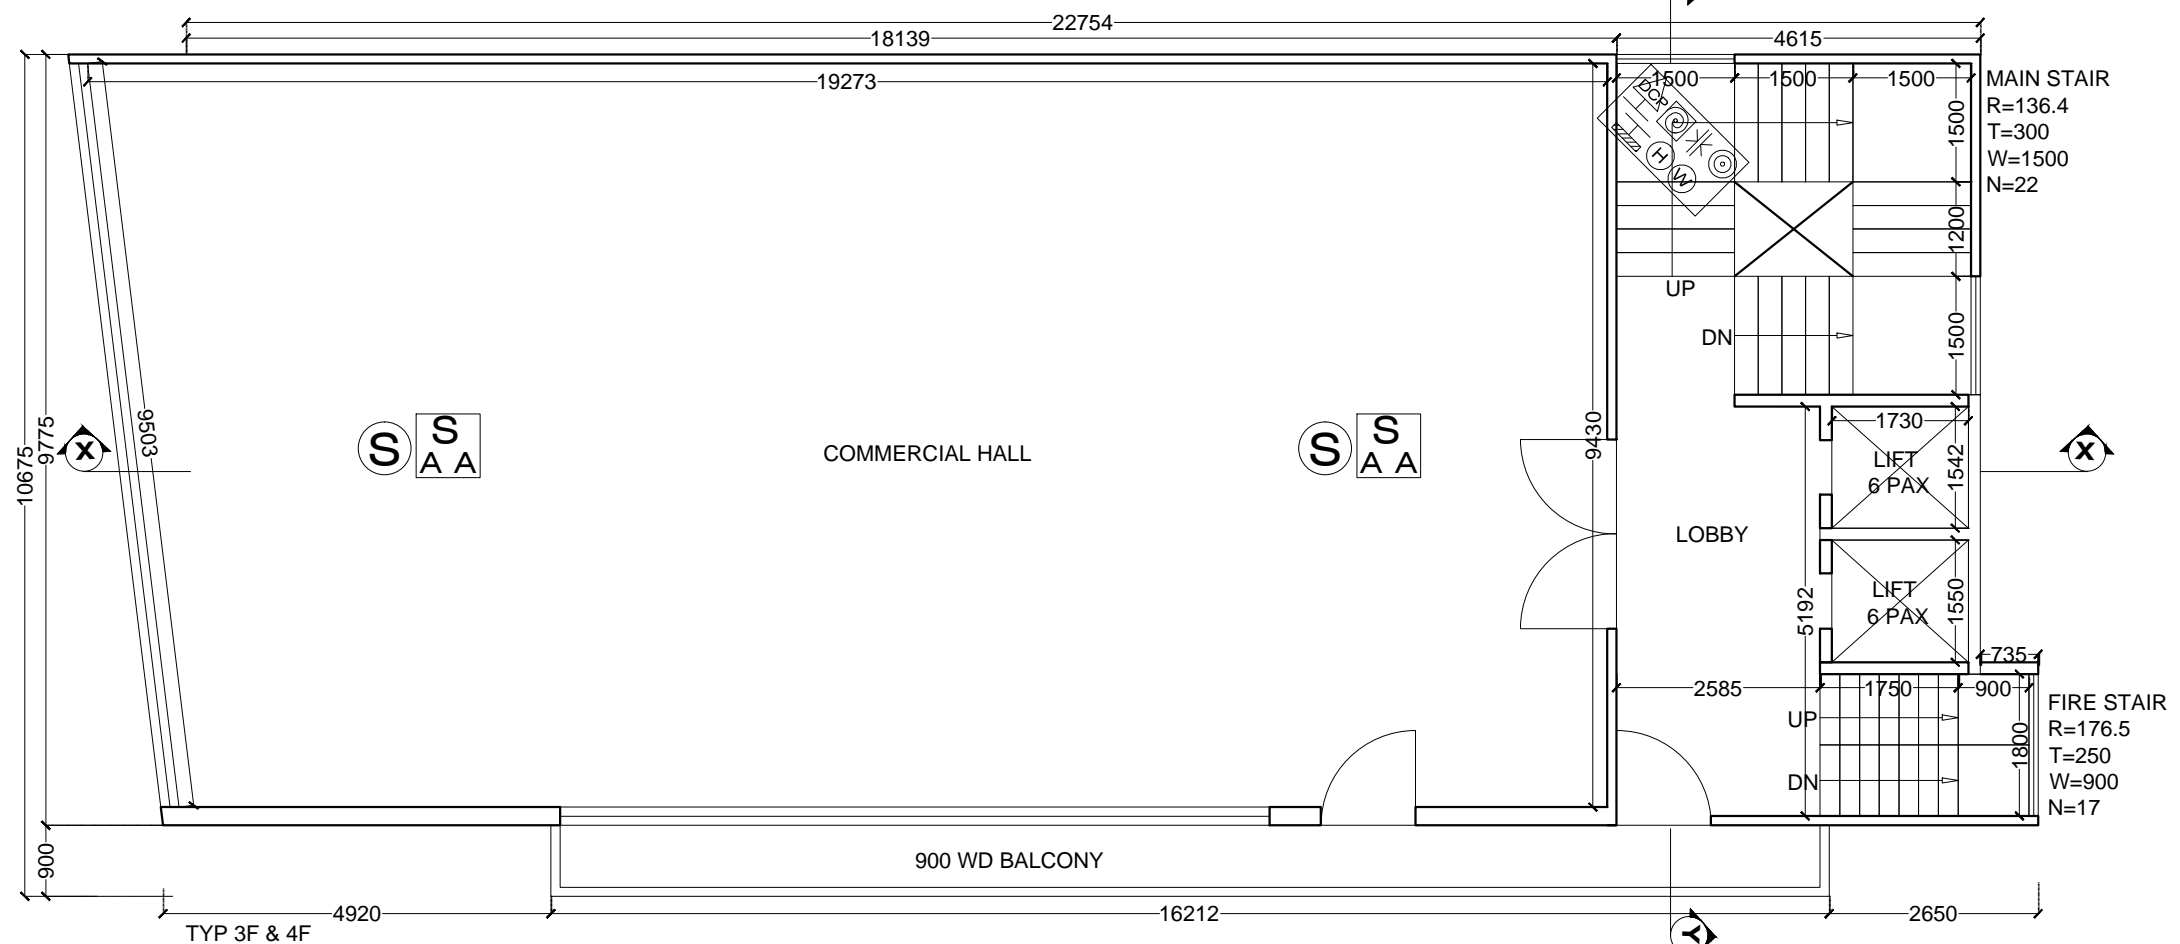


TYP FLOOR FOR 1F,2F,3F & 4F / 24.05.18

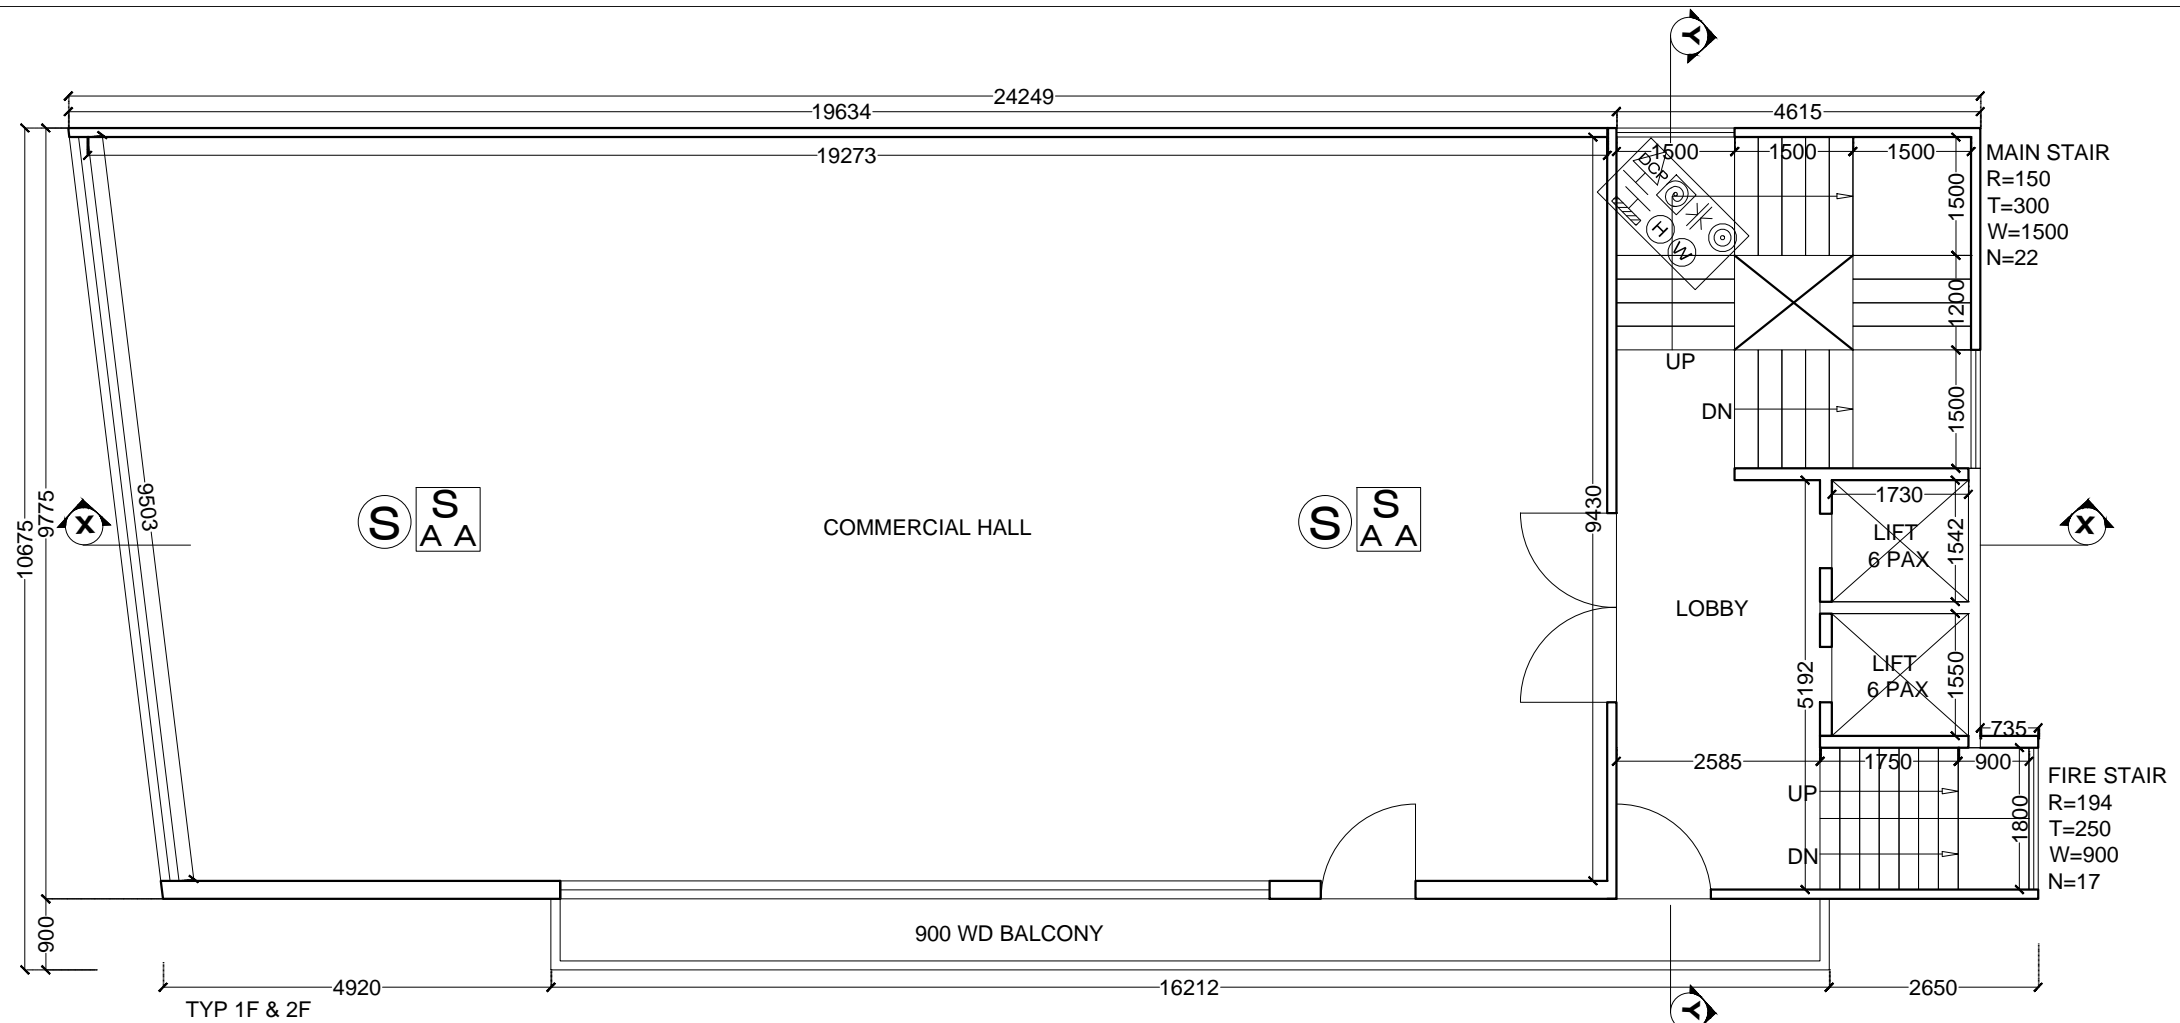

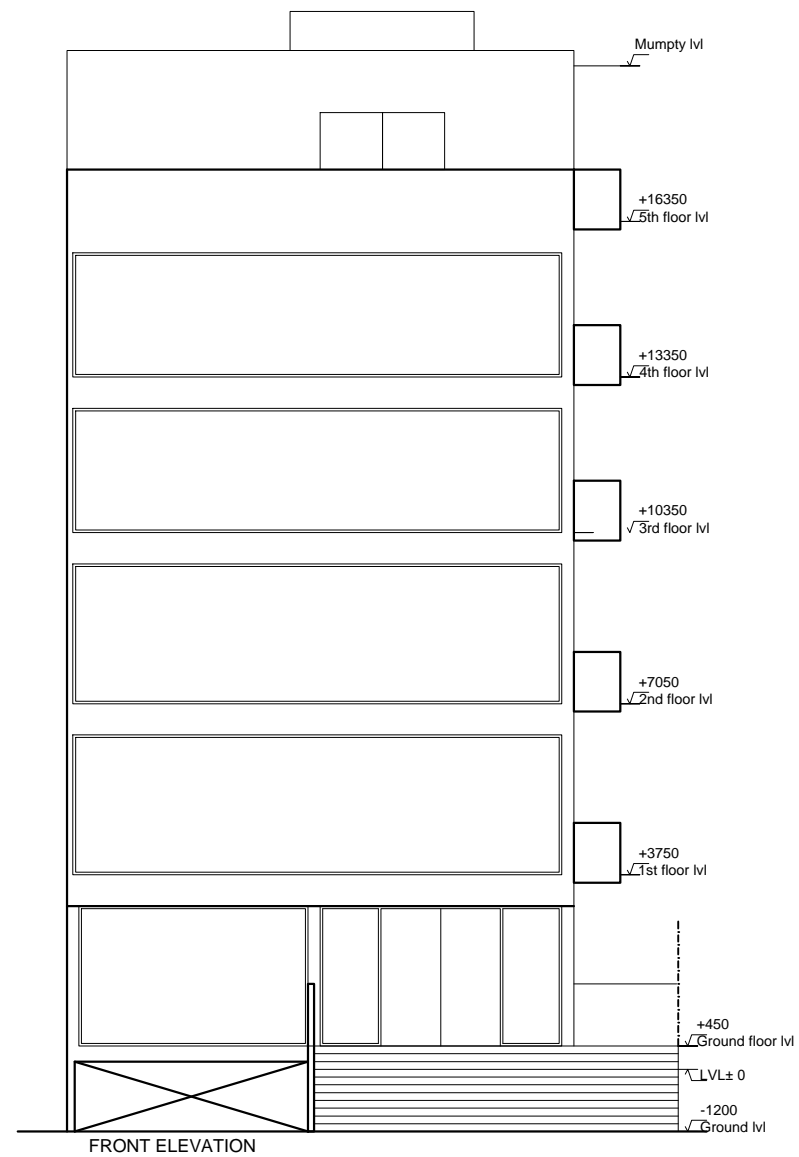

FRONT ELEVATION

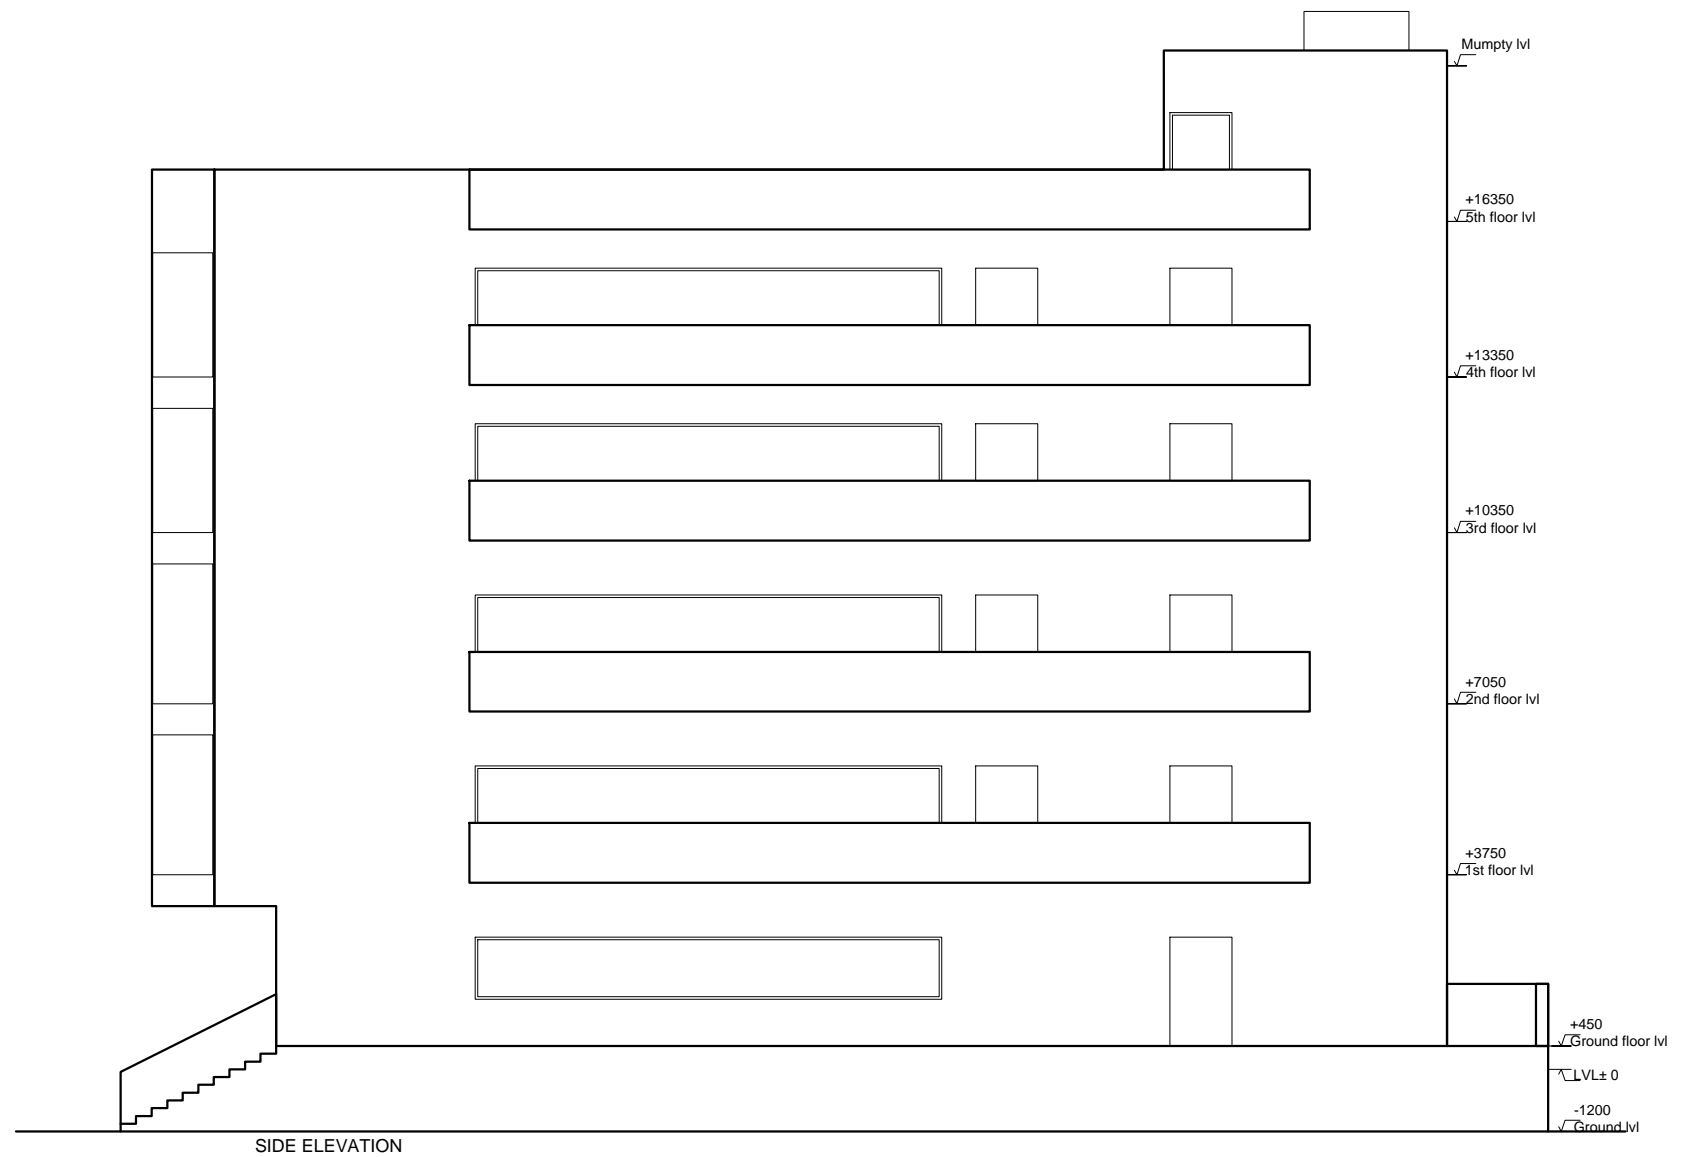

SIDE ELEVATION

