
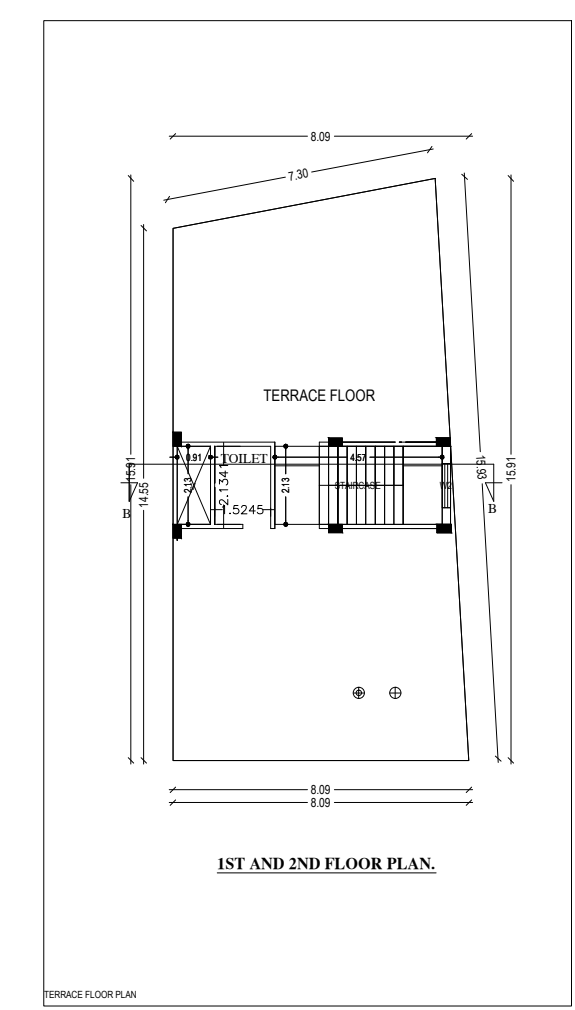
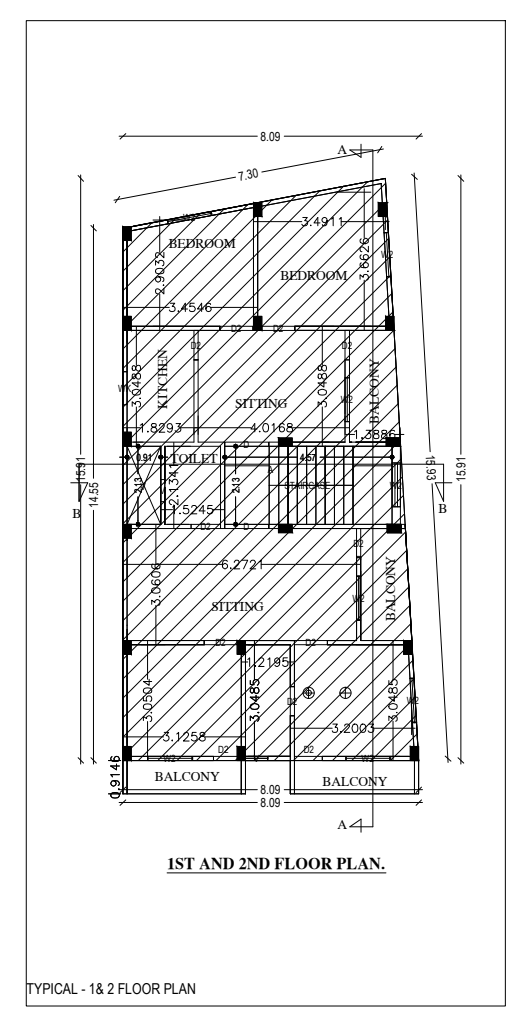
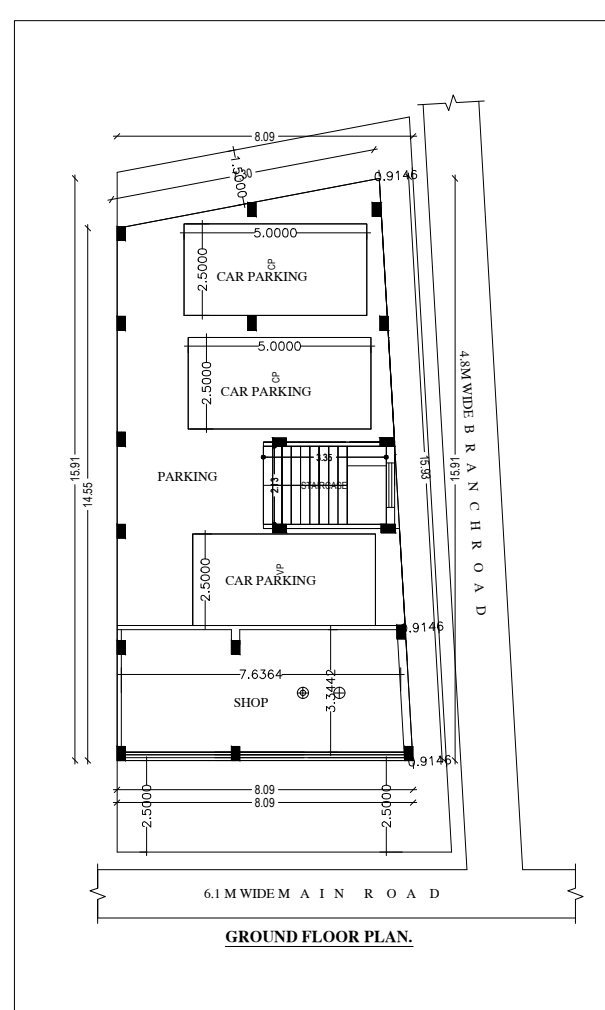
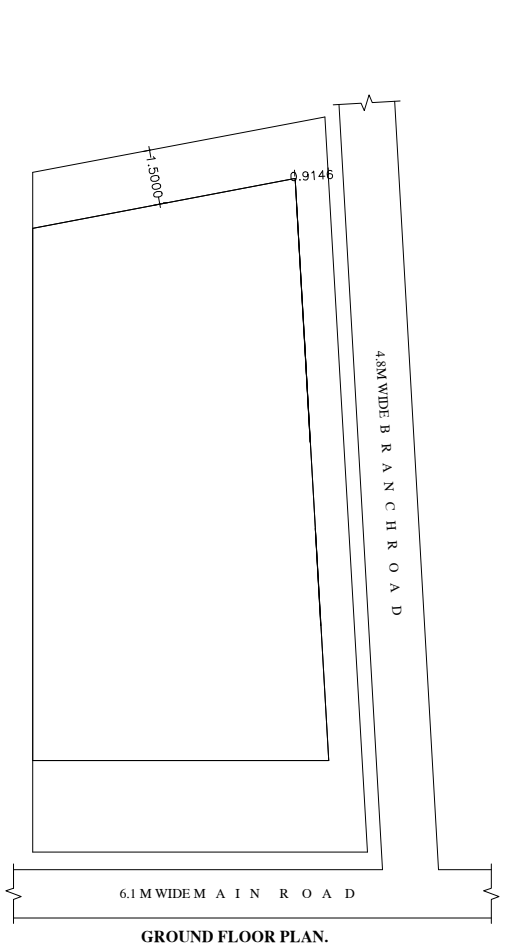
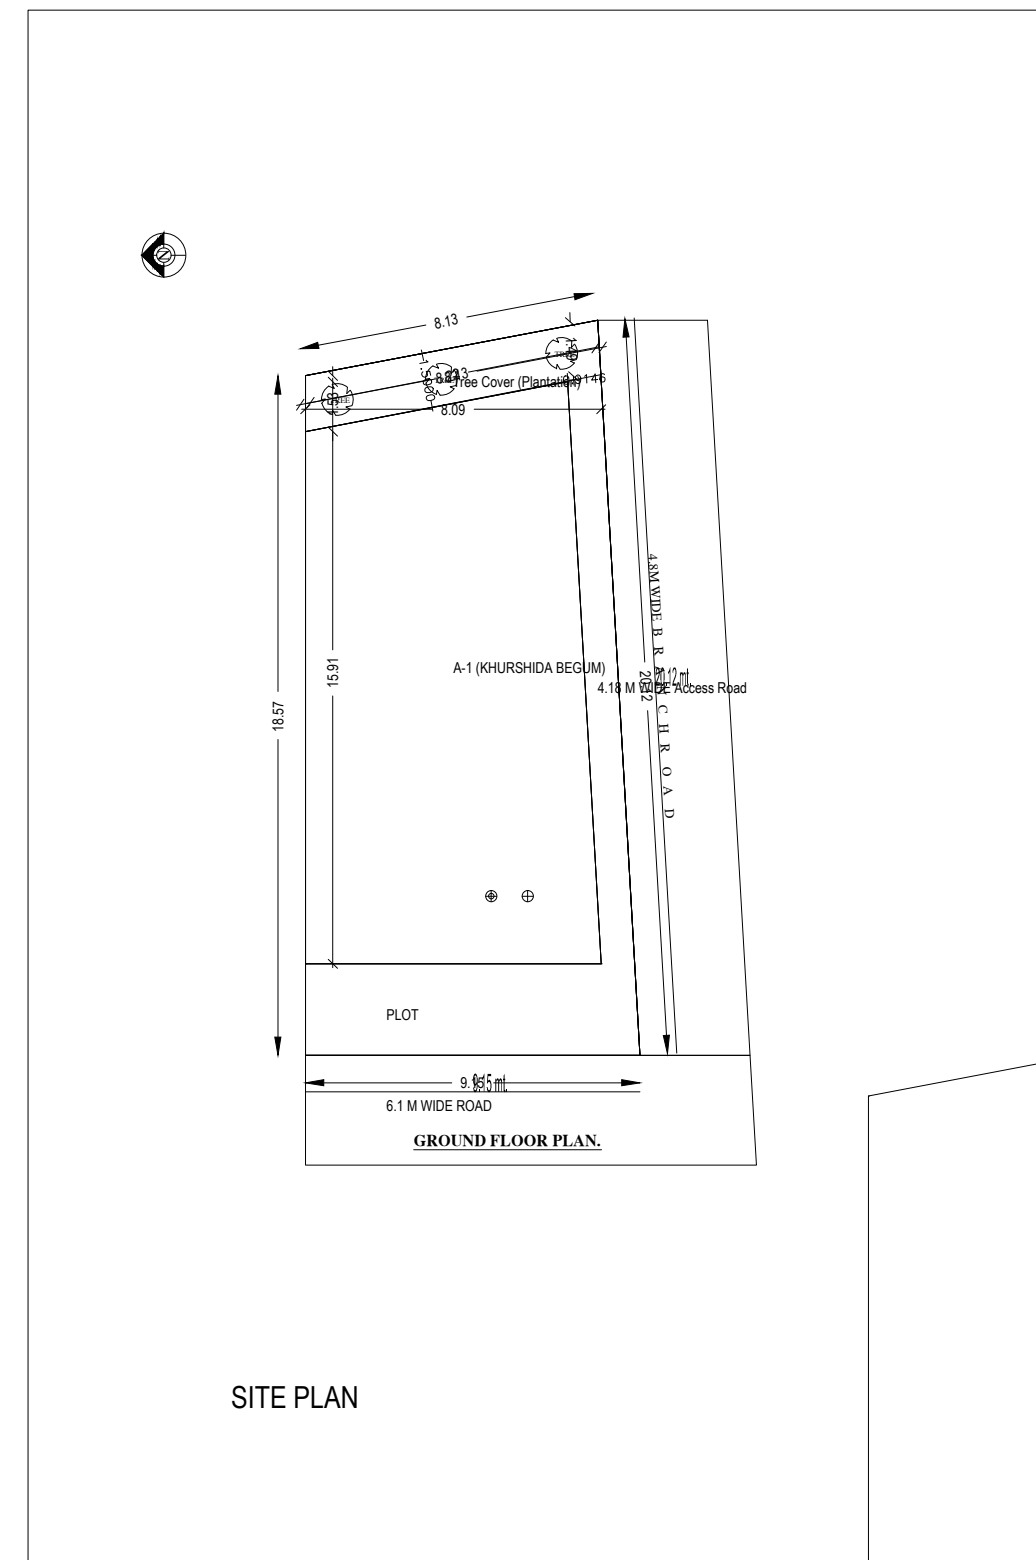
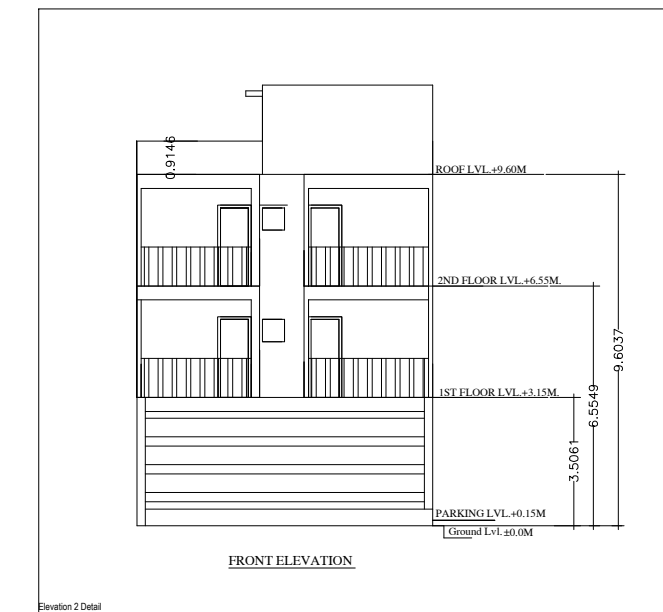
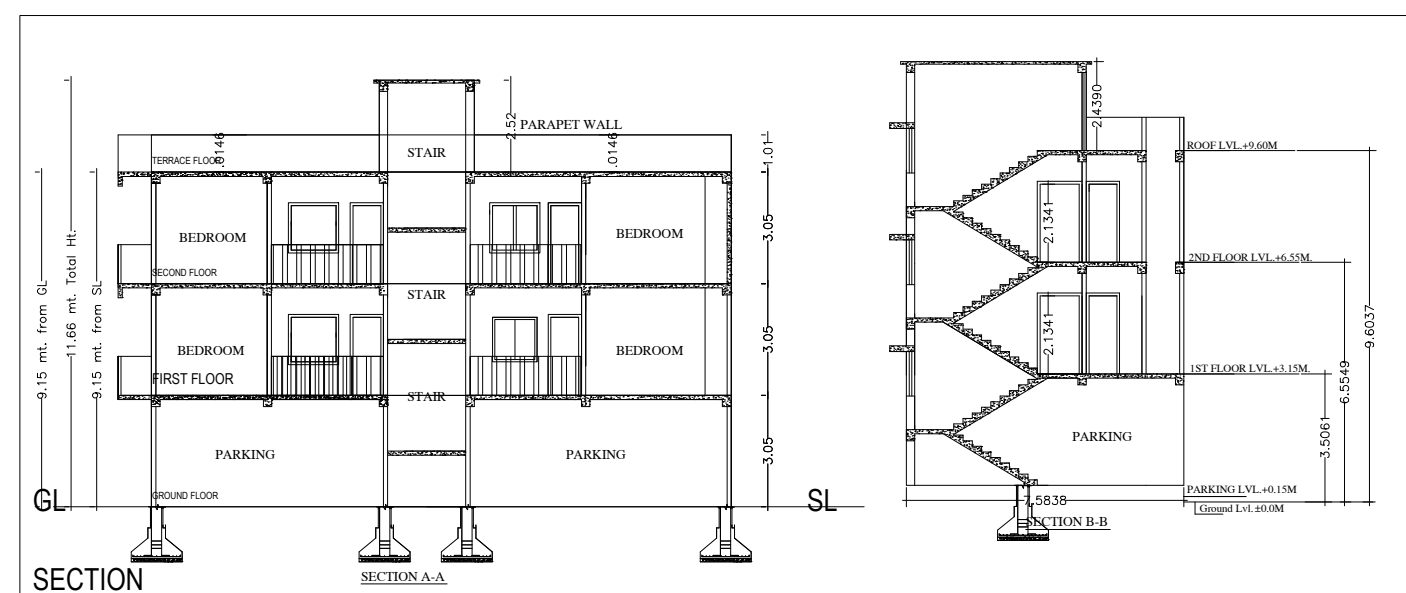
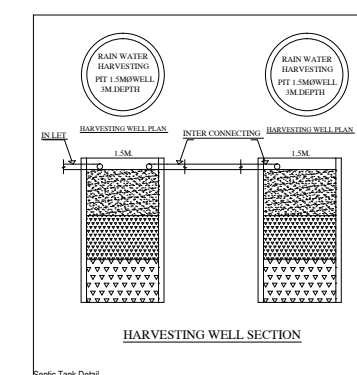
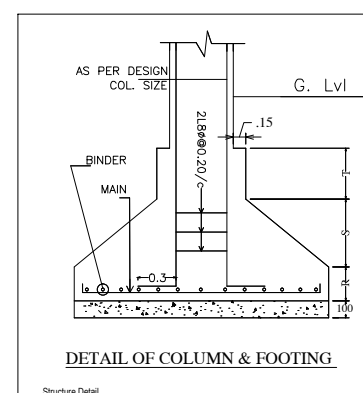


Project Title: KHURSHIDA BEGUM

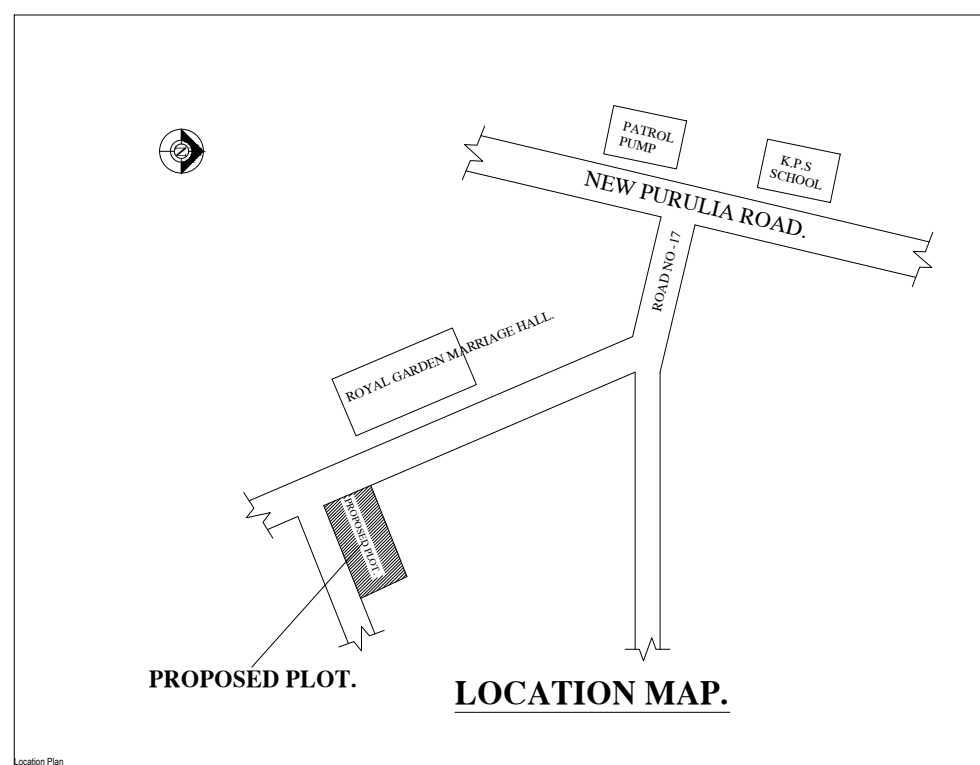












