


SITE WITH GROUND FLOOR PLAN (PARKING) / 20.07.19



FIRE INDEX	
(W)	WET RISER CUM DOWNCOMER
(H)	HYDRANT OUTLET
(H)	HOSE REEL HOSE
(C)	FIRE CALL POINT
(H)	HOOTER
(D)	D H BOX
(DCP)	DCP EXTINGUISHER 10 kg
(S)	AREA PROTECTED WITH AUTOMATIC SPRINKLER.
(S A A)	AREA PROTECTED BY SMOKE DETECTORS WITH CONTROL PANEL.
(FI)	FIRE SERVICE INLET

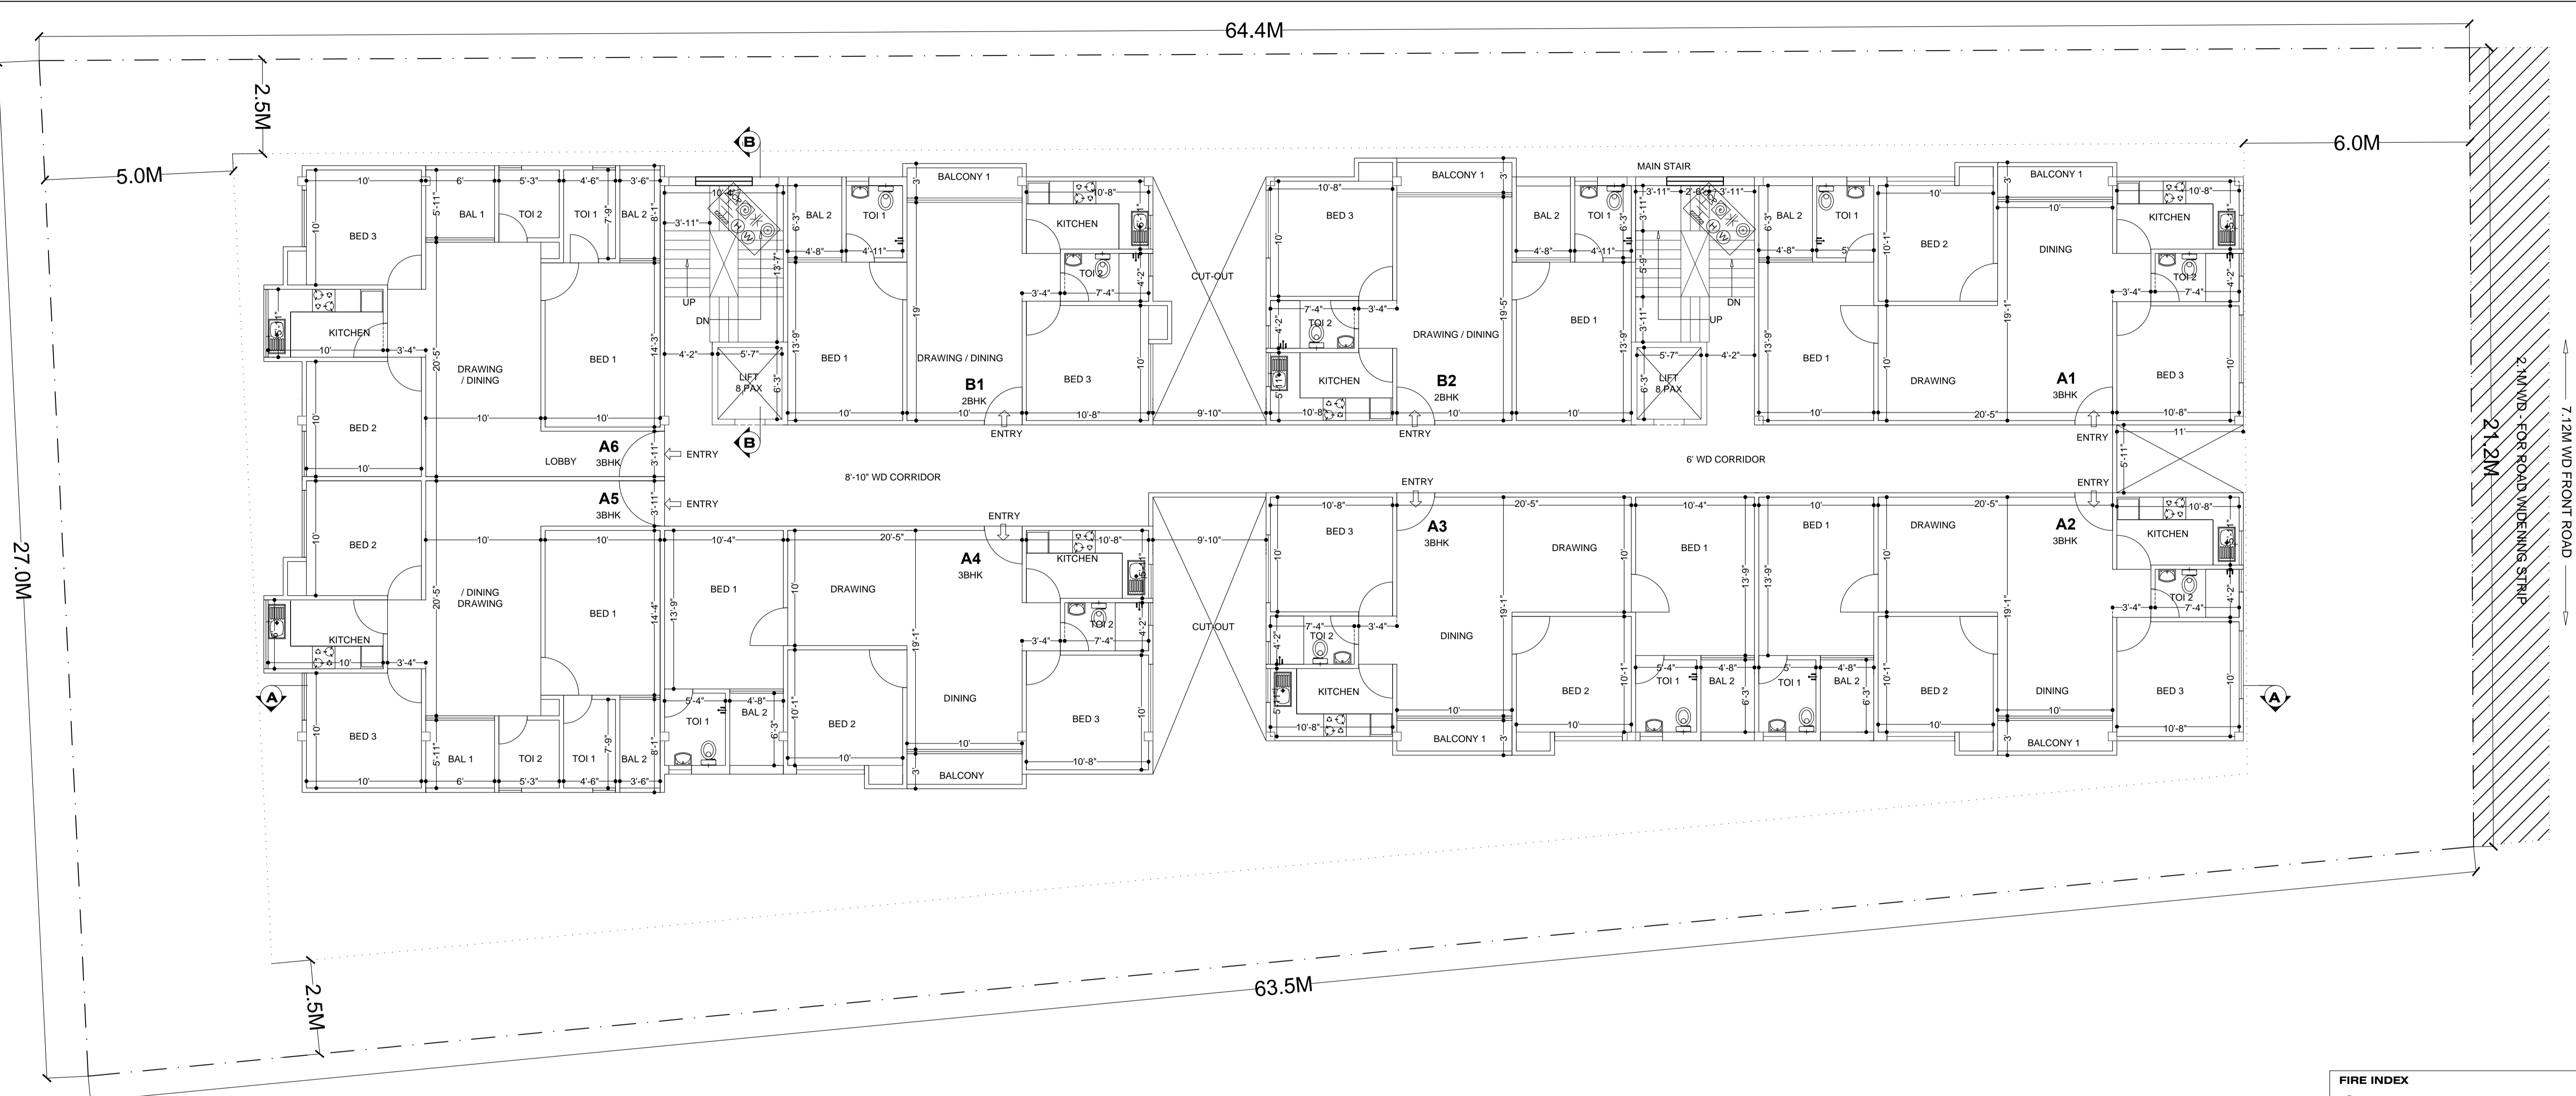

TYPICAL FLOOR PLAN / 20.07.19

FIRE INDEX

(W)	WET RISER CUM DOWNCOMER
(H)	HYDRANT OUTLET
(H)	HOSE REEL HOSE
(C)	FIRE CALL POINT
(H)	HOOTER
(D)	D H BOX
(D)	DCP EXTINGUISHER 10 kg
(S)	AREA PROTECTED WITH AUTOMATIC SPRINKLER.
(S)	AREA PROTECTED BY SMOKE DETECTORS WITH CONTROL PANEL.
(S)	FIRE SERVICE INLET

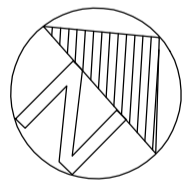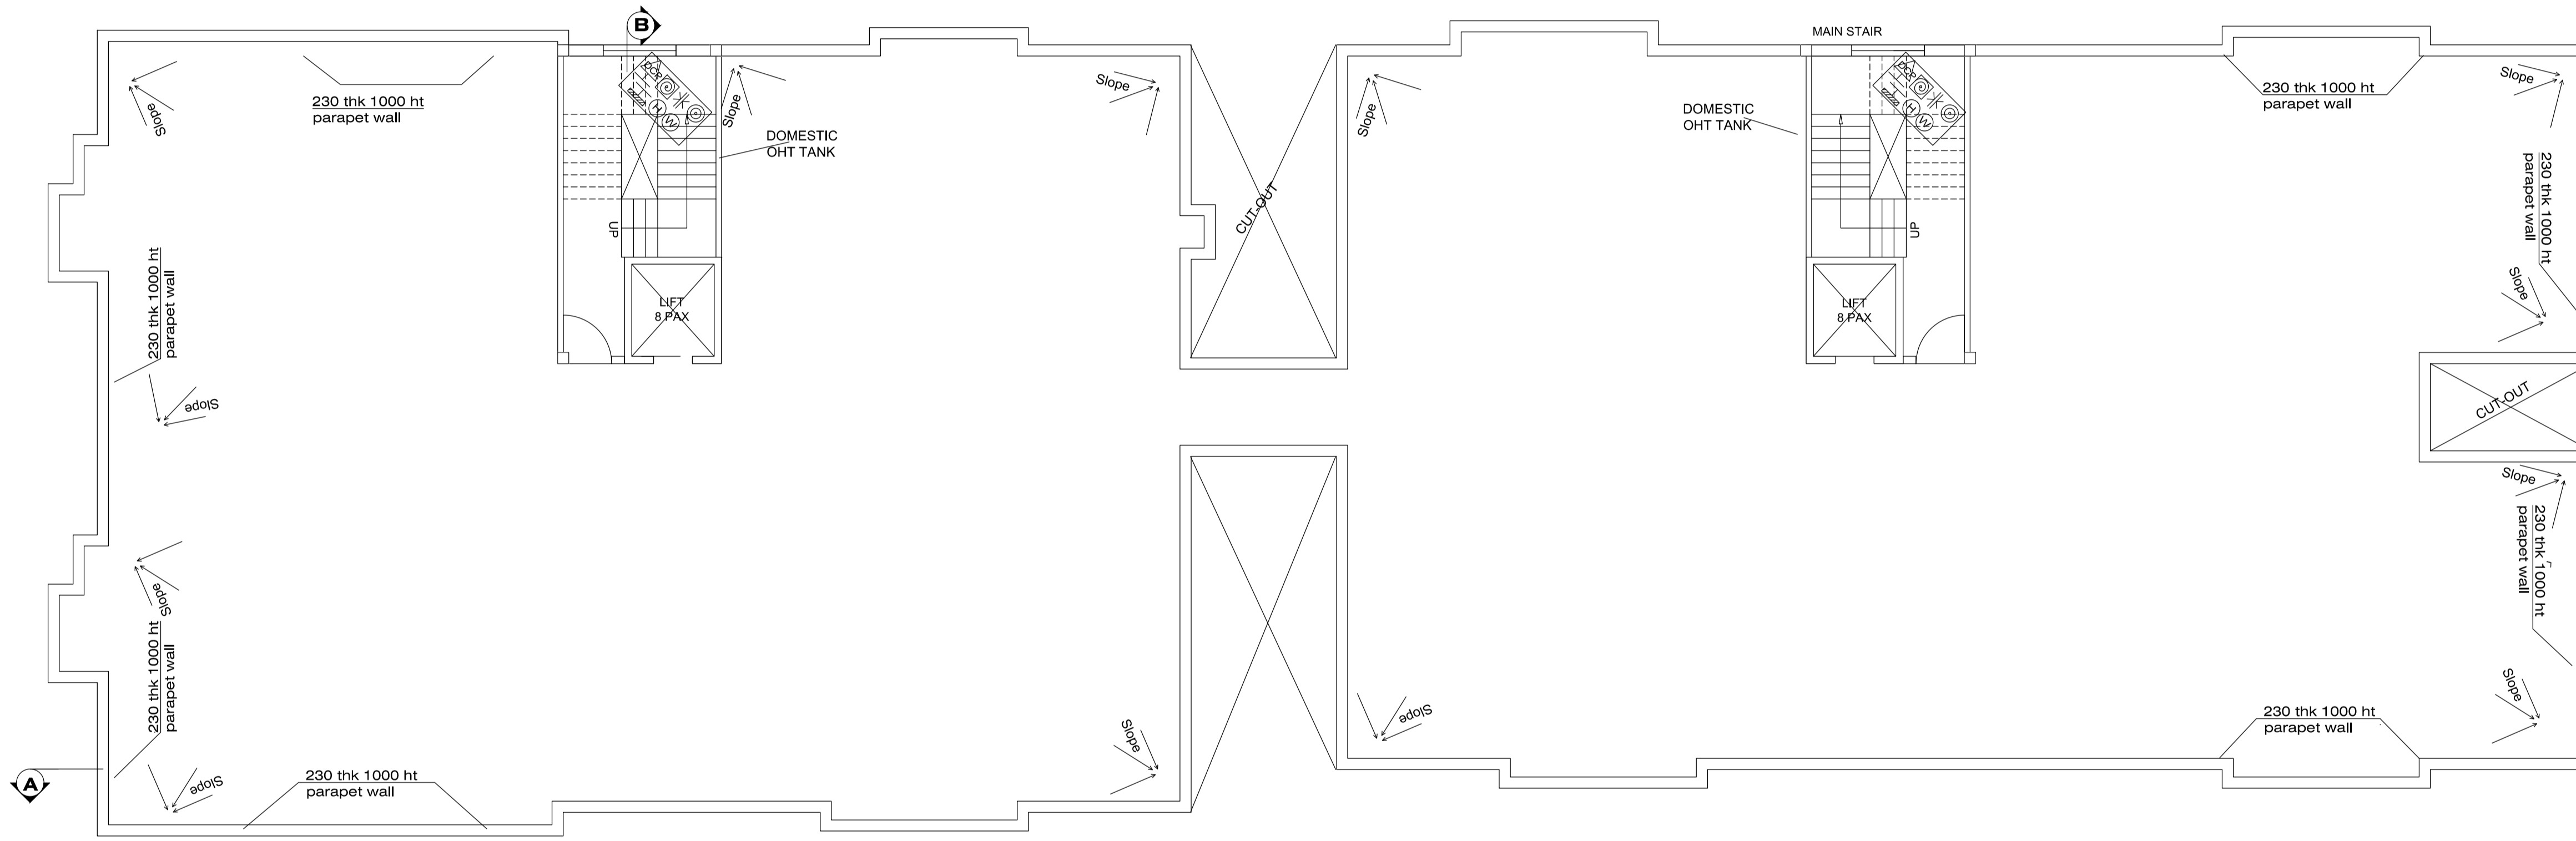


TERRACE FLOOR PLAN 1F TO 5F / 20.07.19

FIRE INDEX


	WET RISER CUM DOWNCOMER
	HYDRANT OUTLET
	HOSE REEL HOSE
	FIRE CALL POINT
	HOOTER
	D.H. BOX
	DCP EXTINGUISHER 10 kg
	AREA PROTECTED WITH AUTOMATIC SPRINKLER.
	AREA PROTECTED BY SMOKE DETECTORS WITH CONTROL PANEL.
	FIRE SERVICE INLET




SECTION A-A

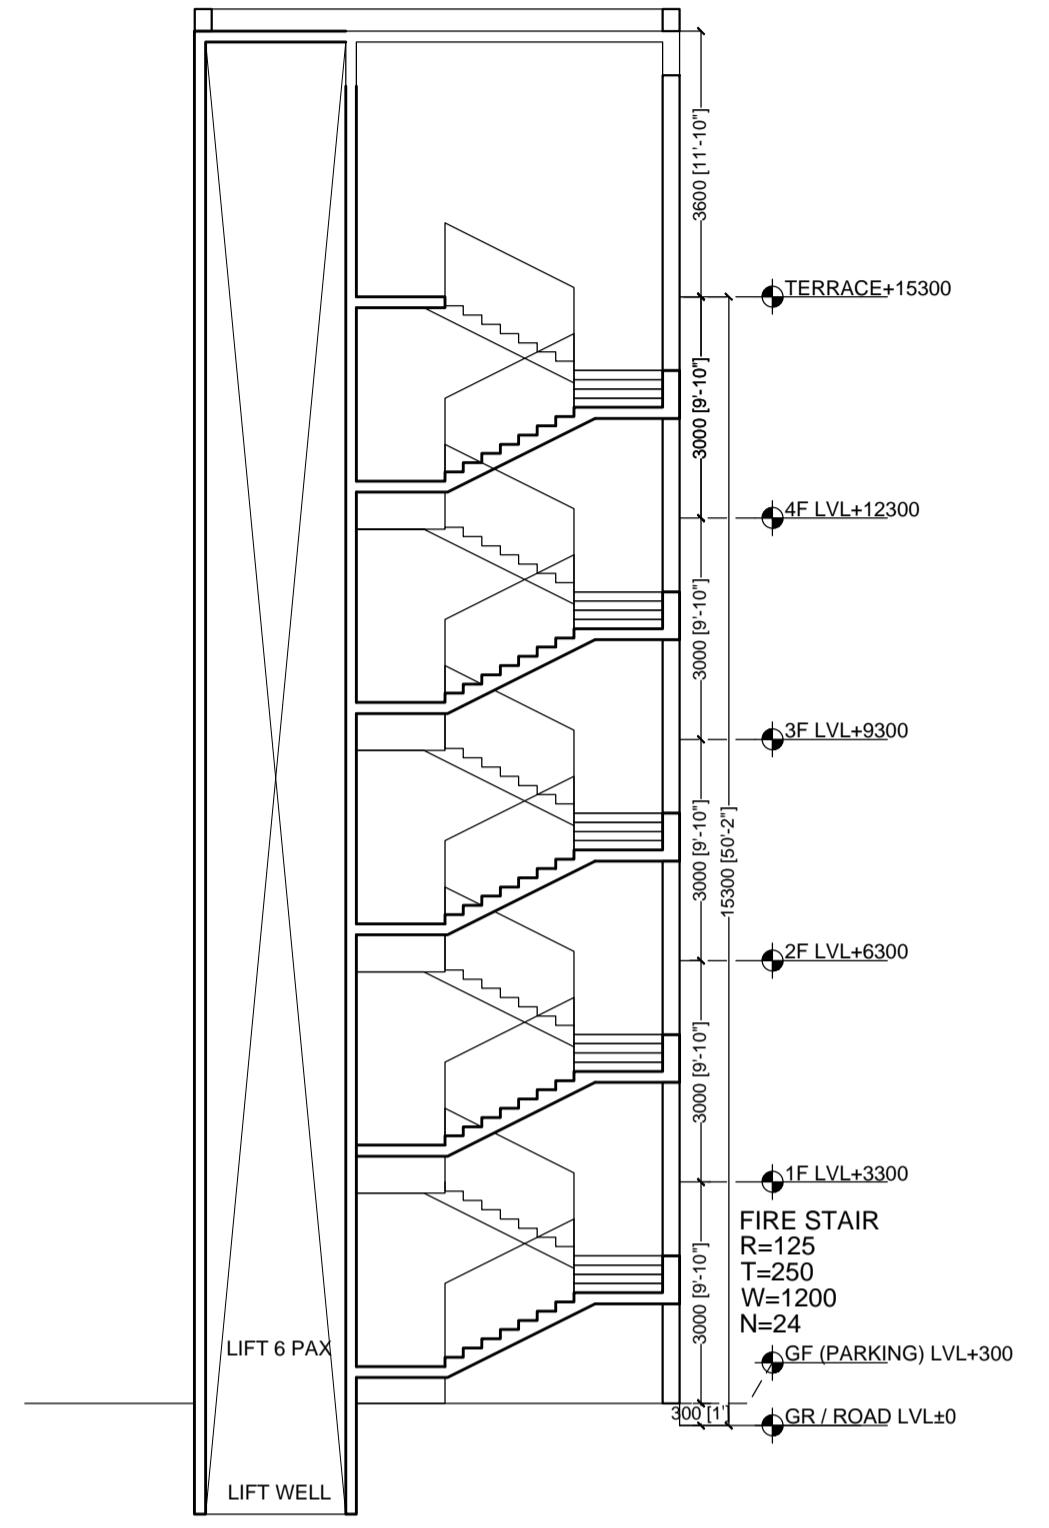

SECTION B-B (THROUGH FIRE STAIR)

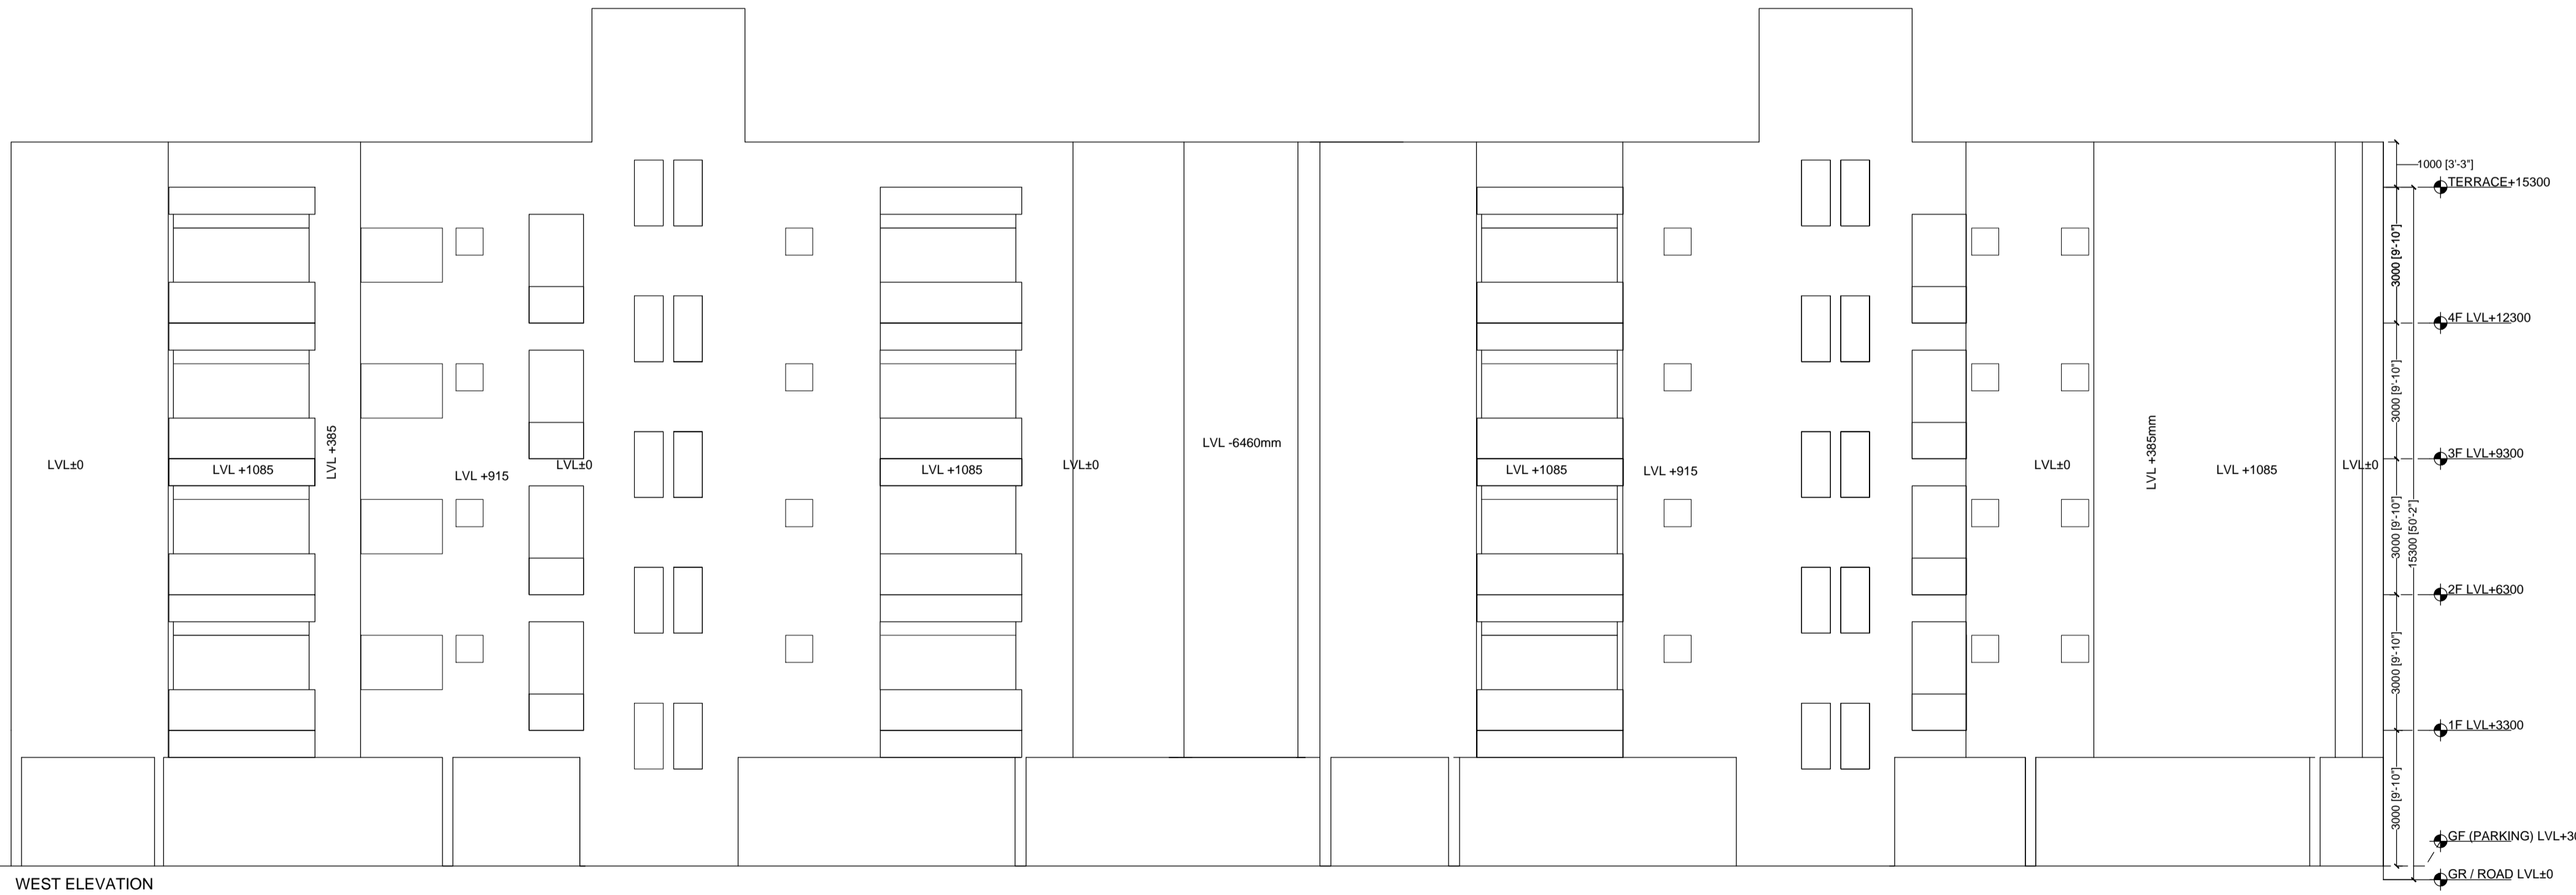

WEST ELEVATION

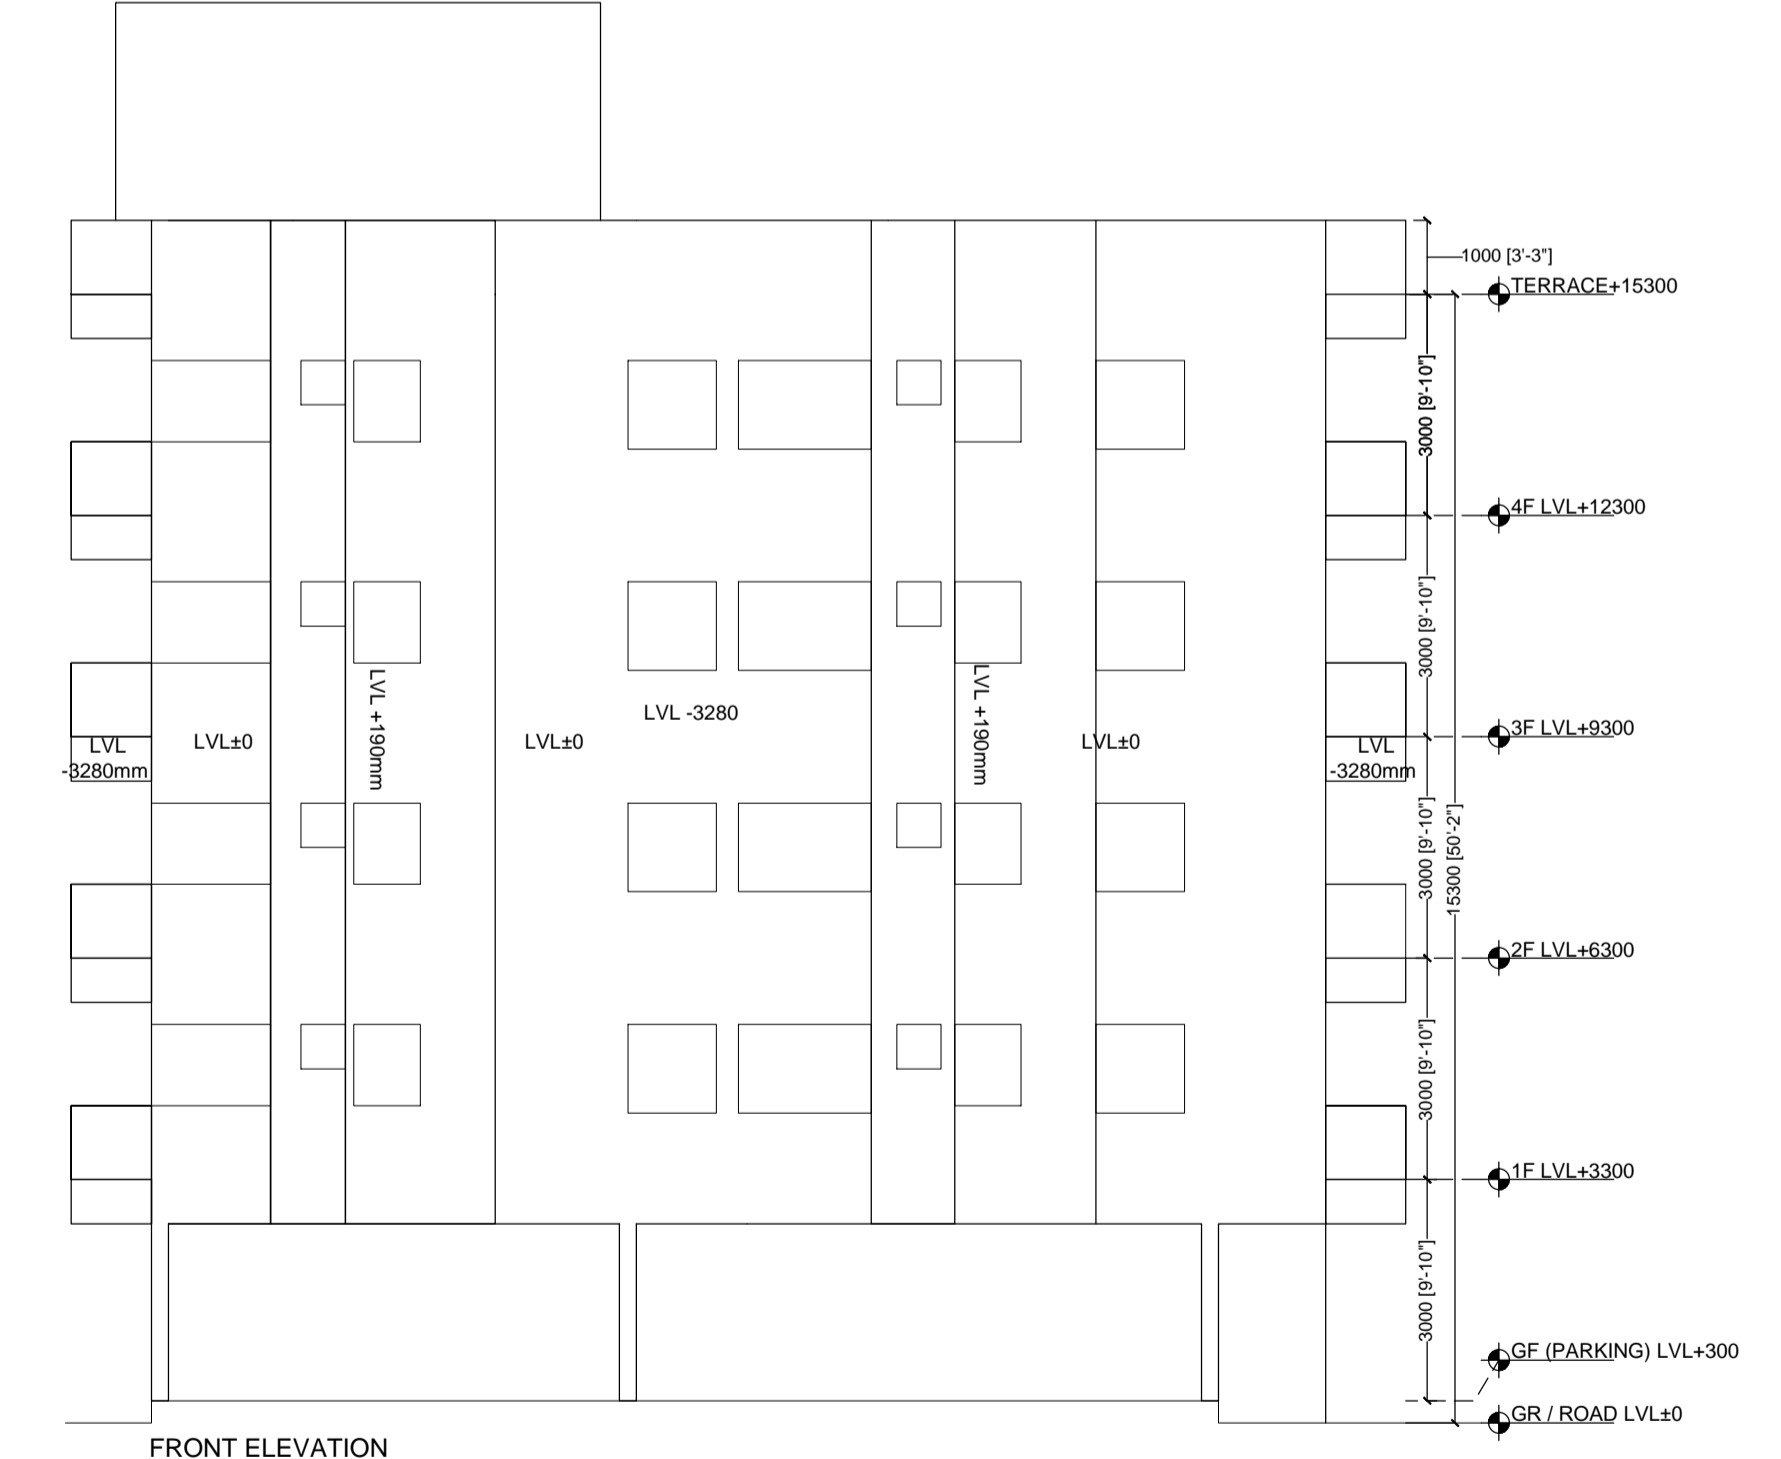

FRONT ELEVATION