
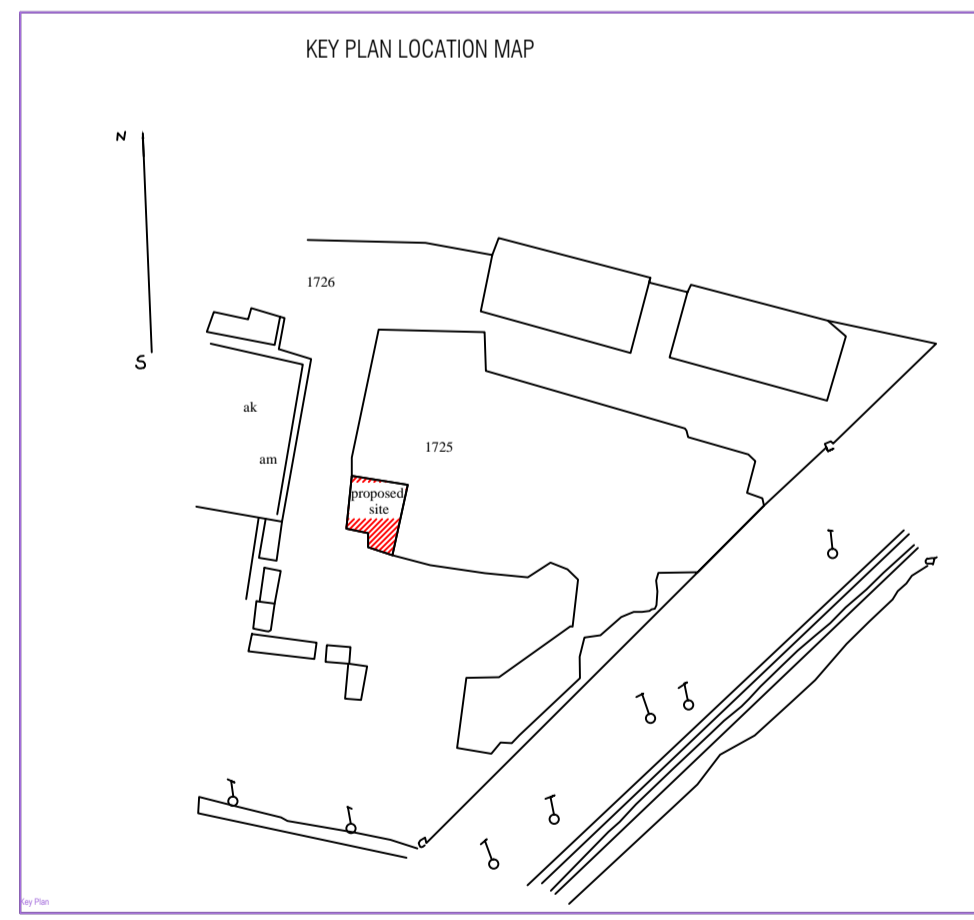
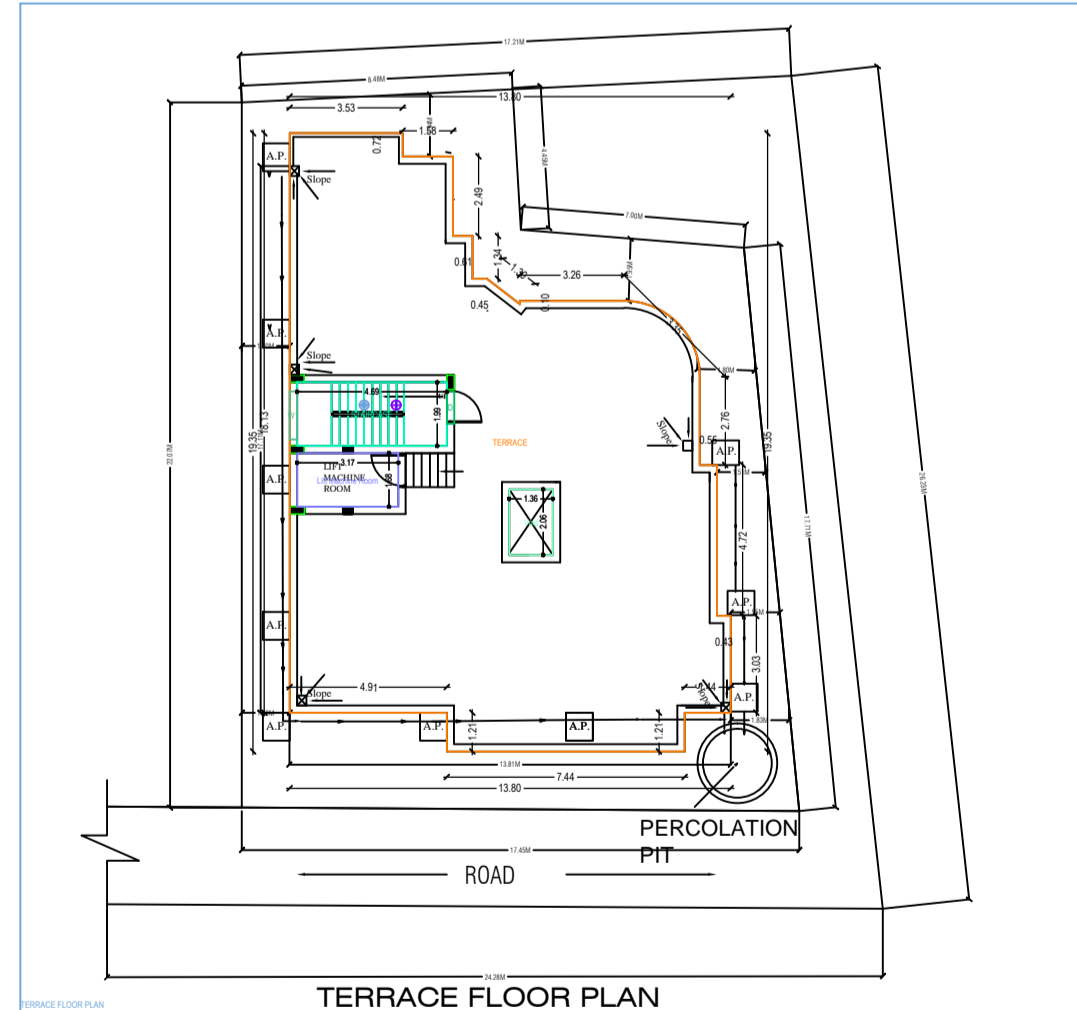
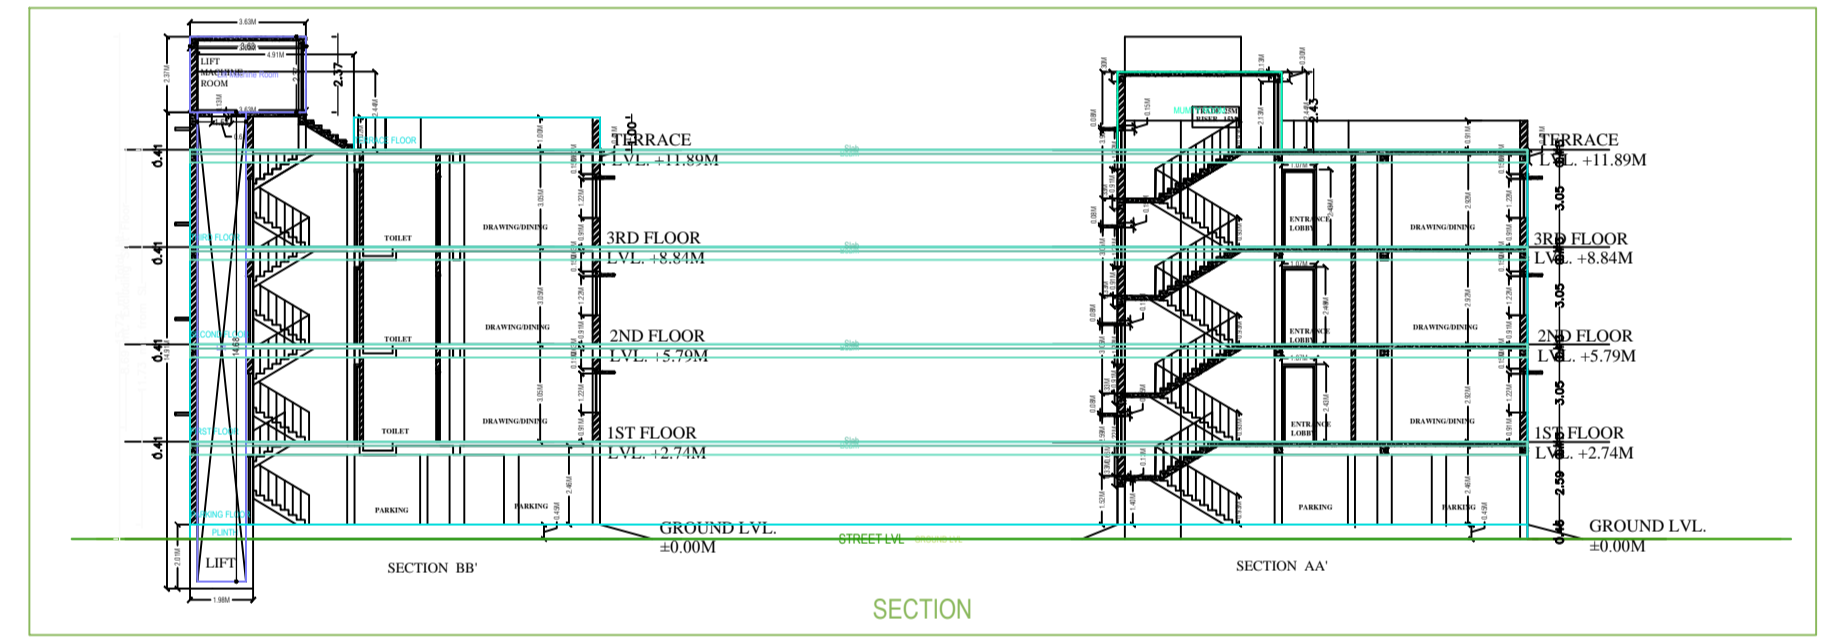
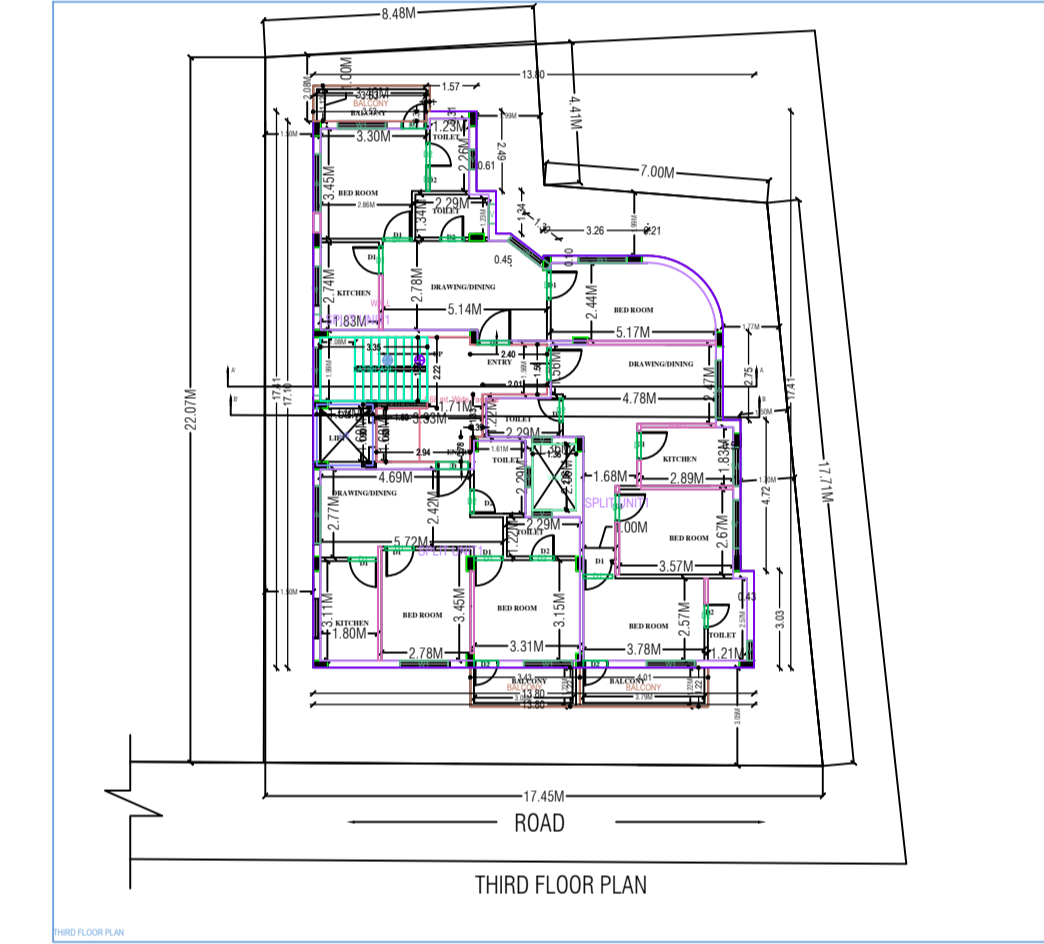
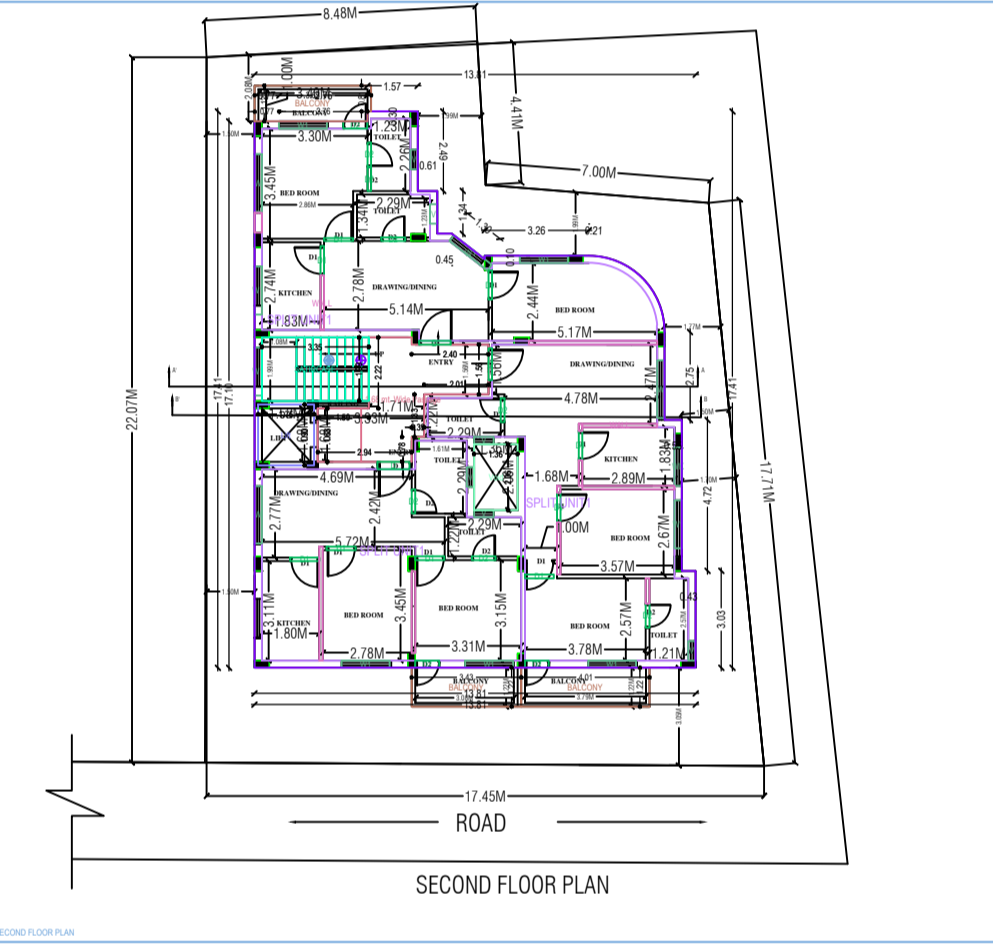
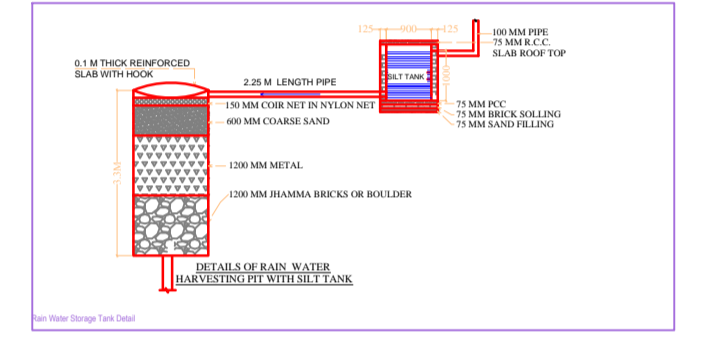
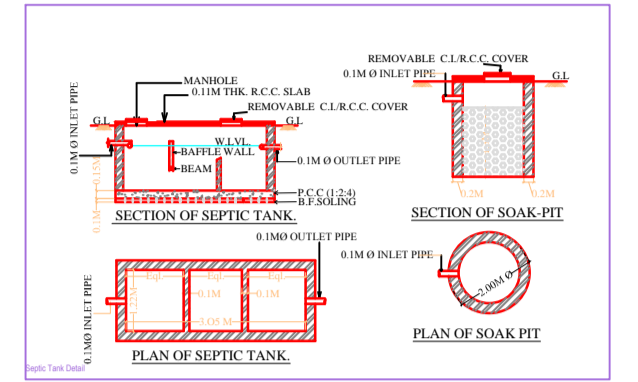
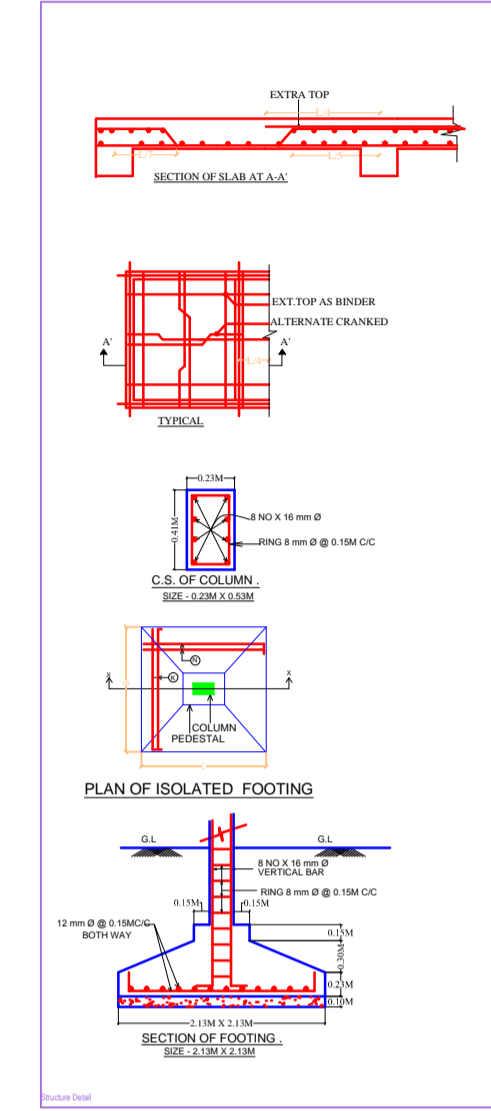
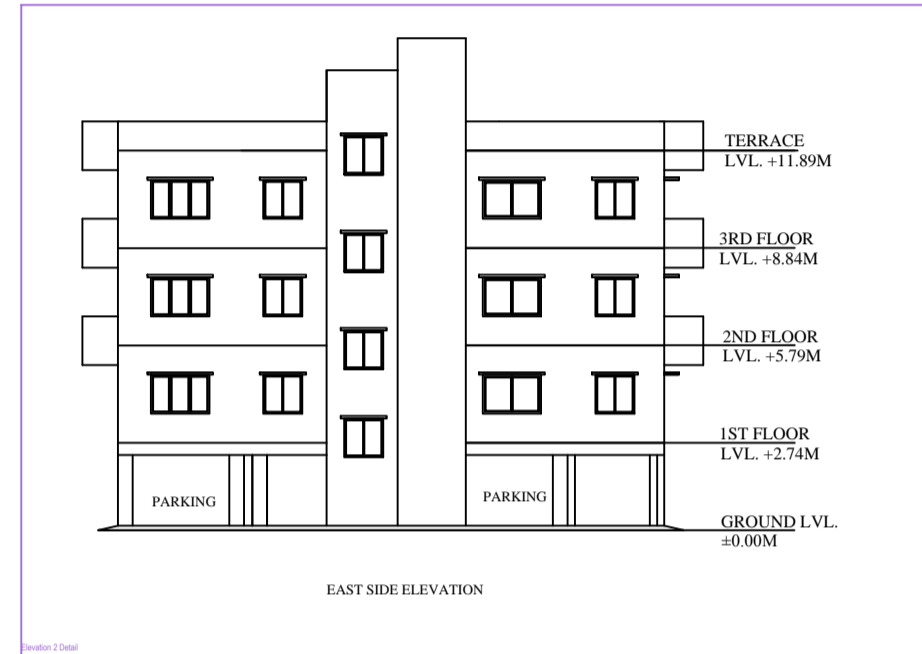
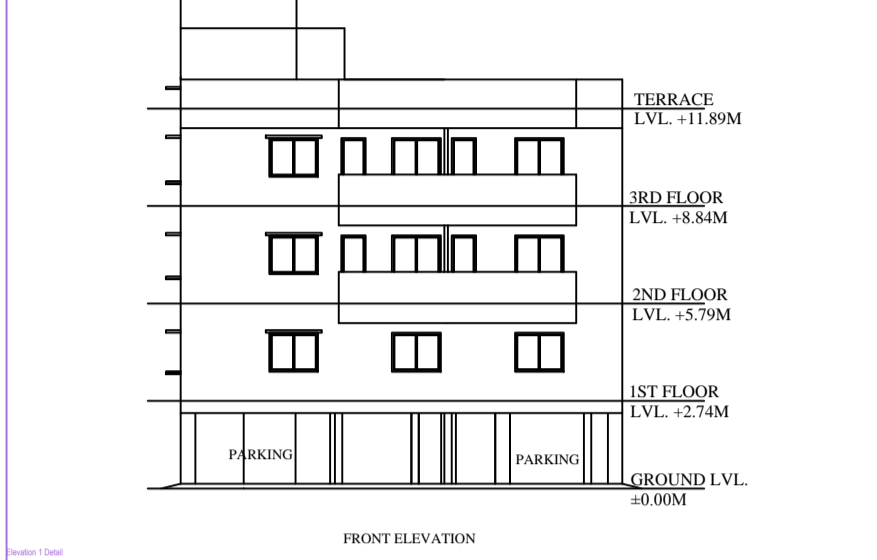
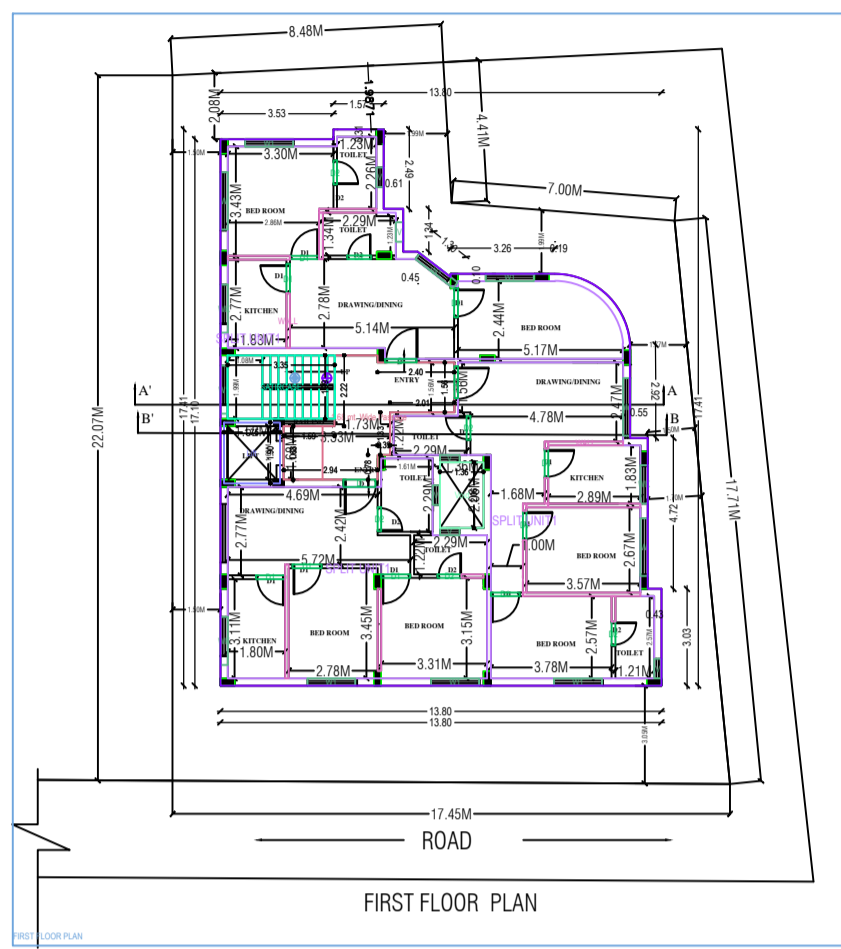
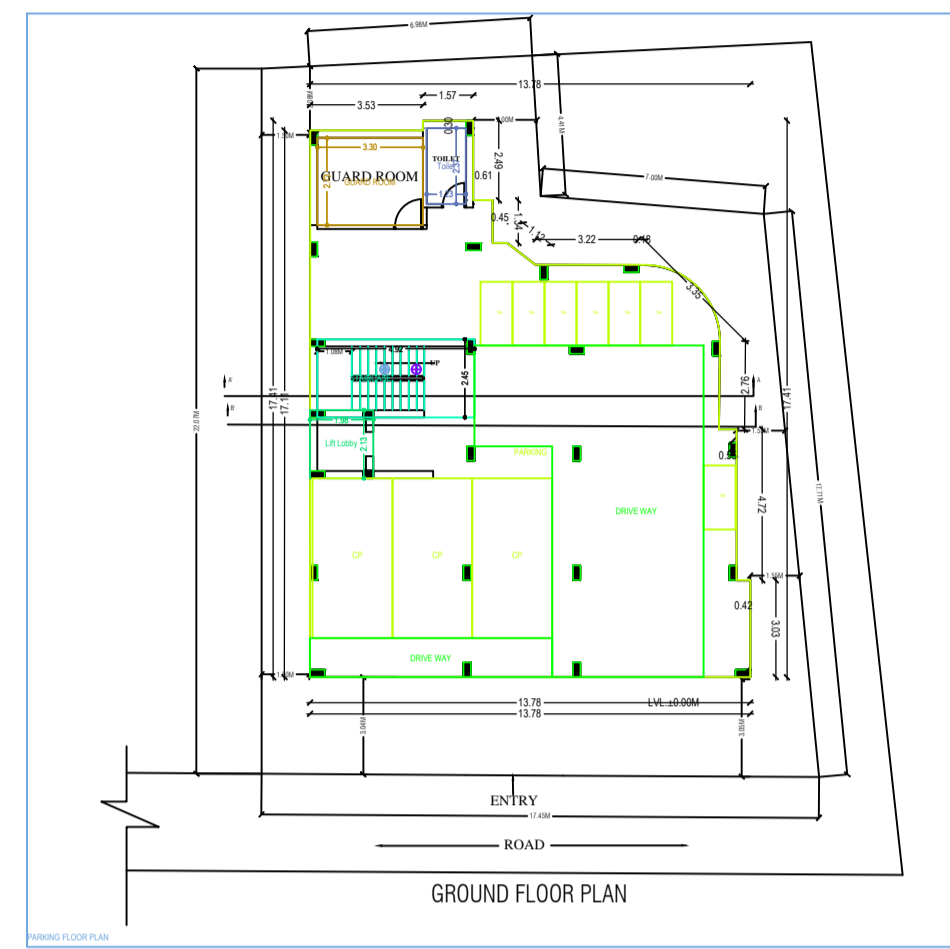


Project Title: HELLEN DHAN RESIDENCE

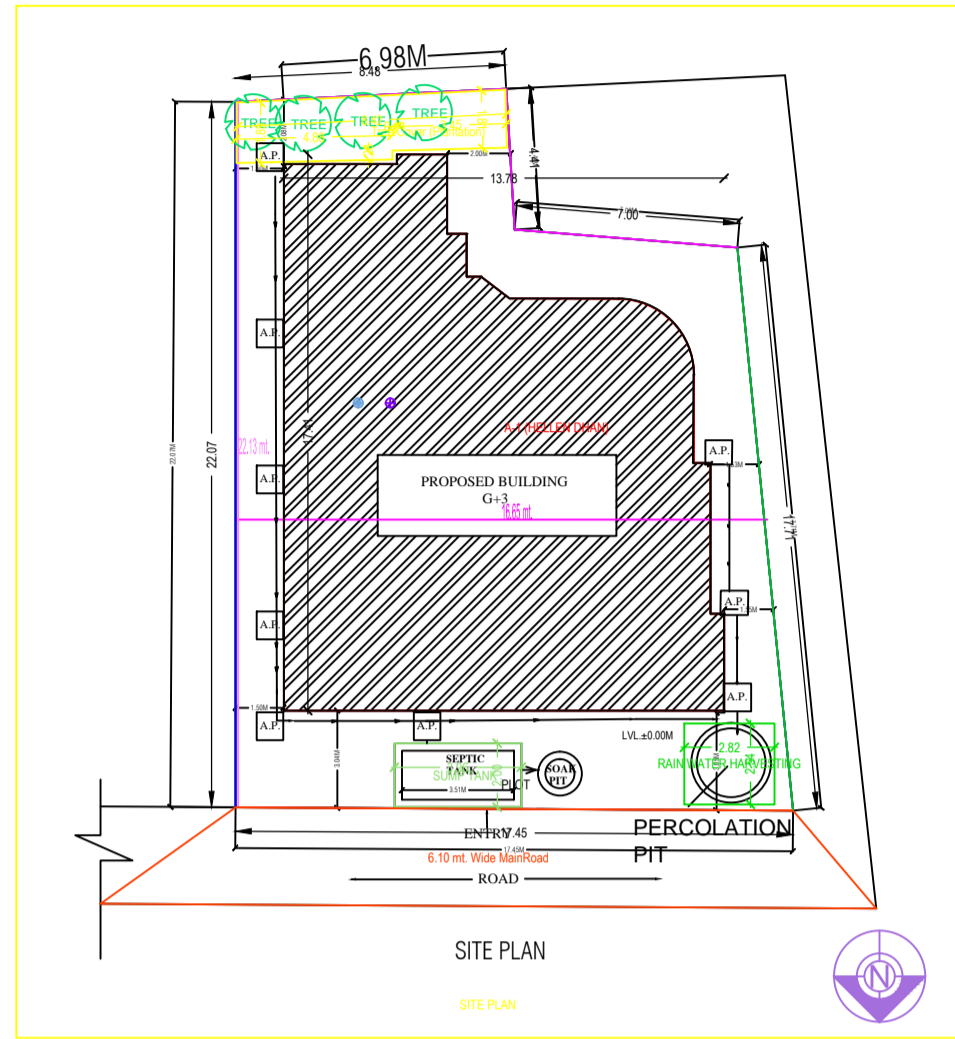

AREA CALCULATION



No. of Floors	Area within covered area	Area in Projection permissible within setback Cupboard/Balcony	Area in Projection beyond plinth line but within setback	Total covered Area	Deductions						Net Area for F.A.R.	Occupancy or Use Proposed	Remarks		
					Lift Well	Void	Duct	Fire Stair case	Parking If Permissible	Other If permissible				Total Deduction	
1	2	3	4	5	6	7	8	9	10	11	12	13	14	15	16
Gr. Floor	192.04	—	—	192.04	2.55	—	—	—	—	158.46	17.16	178.17	13.9	PARKING	PROPOSED
1st Floor	192.04	—	—	192.04	2.55	—	—	—	—	—	5.35	186.69	RESIDENTIAL		
2nd Floor	204.10	12.96	—	204.10	2.55	—	2.80	—	—	—	5.35	198.75	RESIDENTIAL		
3rd Floor	204.10	12.96	—	204.10	2.55	—	2.80	—	—	—	5.35	198.75	RESIDENTIAL		
TOTAL	792.28	25.92	—	792.28	10.21	8.40	—	—	—	—	194.22	598.09			

PLOT AREA = 334.43 SQ.MT.(0.230 ACRE) F.A.R. = $\frac{598.09}{334.43} = 1.79$

% of Ground Coverage :- $\frac{192.04}{334.43} \times 100 = 57.42\% \text{ OF PLOT AREA}$







PROPOSED RESIDENTIAL BUILDING PLAN OF MRS. HELLEN DHAN

PLOT NO. 1725(P), KHATA NO.- 908, WARD NO.- 9
DISTRICT- EAST SINGHBHUM, TOWN- MANGO, JAMSHEDPUR, JHARKHAND

HELLEN DHAN

SPECIAL OFFICER

ARCHITECT

CHEK.BY	DRG.NO.	01
LAWRENCE	DATE.	8/8/2018
TAPAS	SCALE	1:100

Lawrence-Kunj & Associates

PROJECT CONSULTANT
114, RD.-4, SONARI
WEST LAYOUT, JAMSHEDPUR-11
PHONE No. - 2305718