


Project Title: HUSHMAT ARA

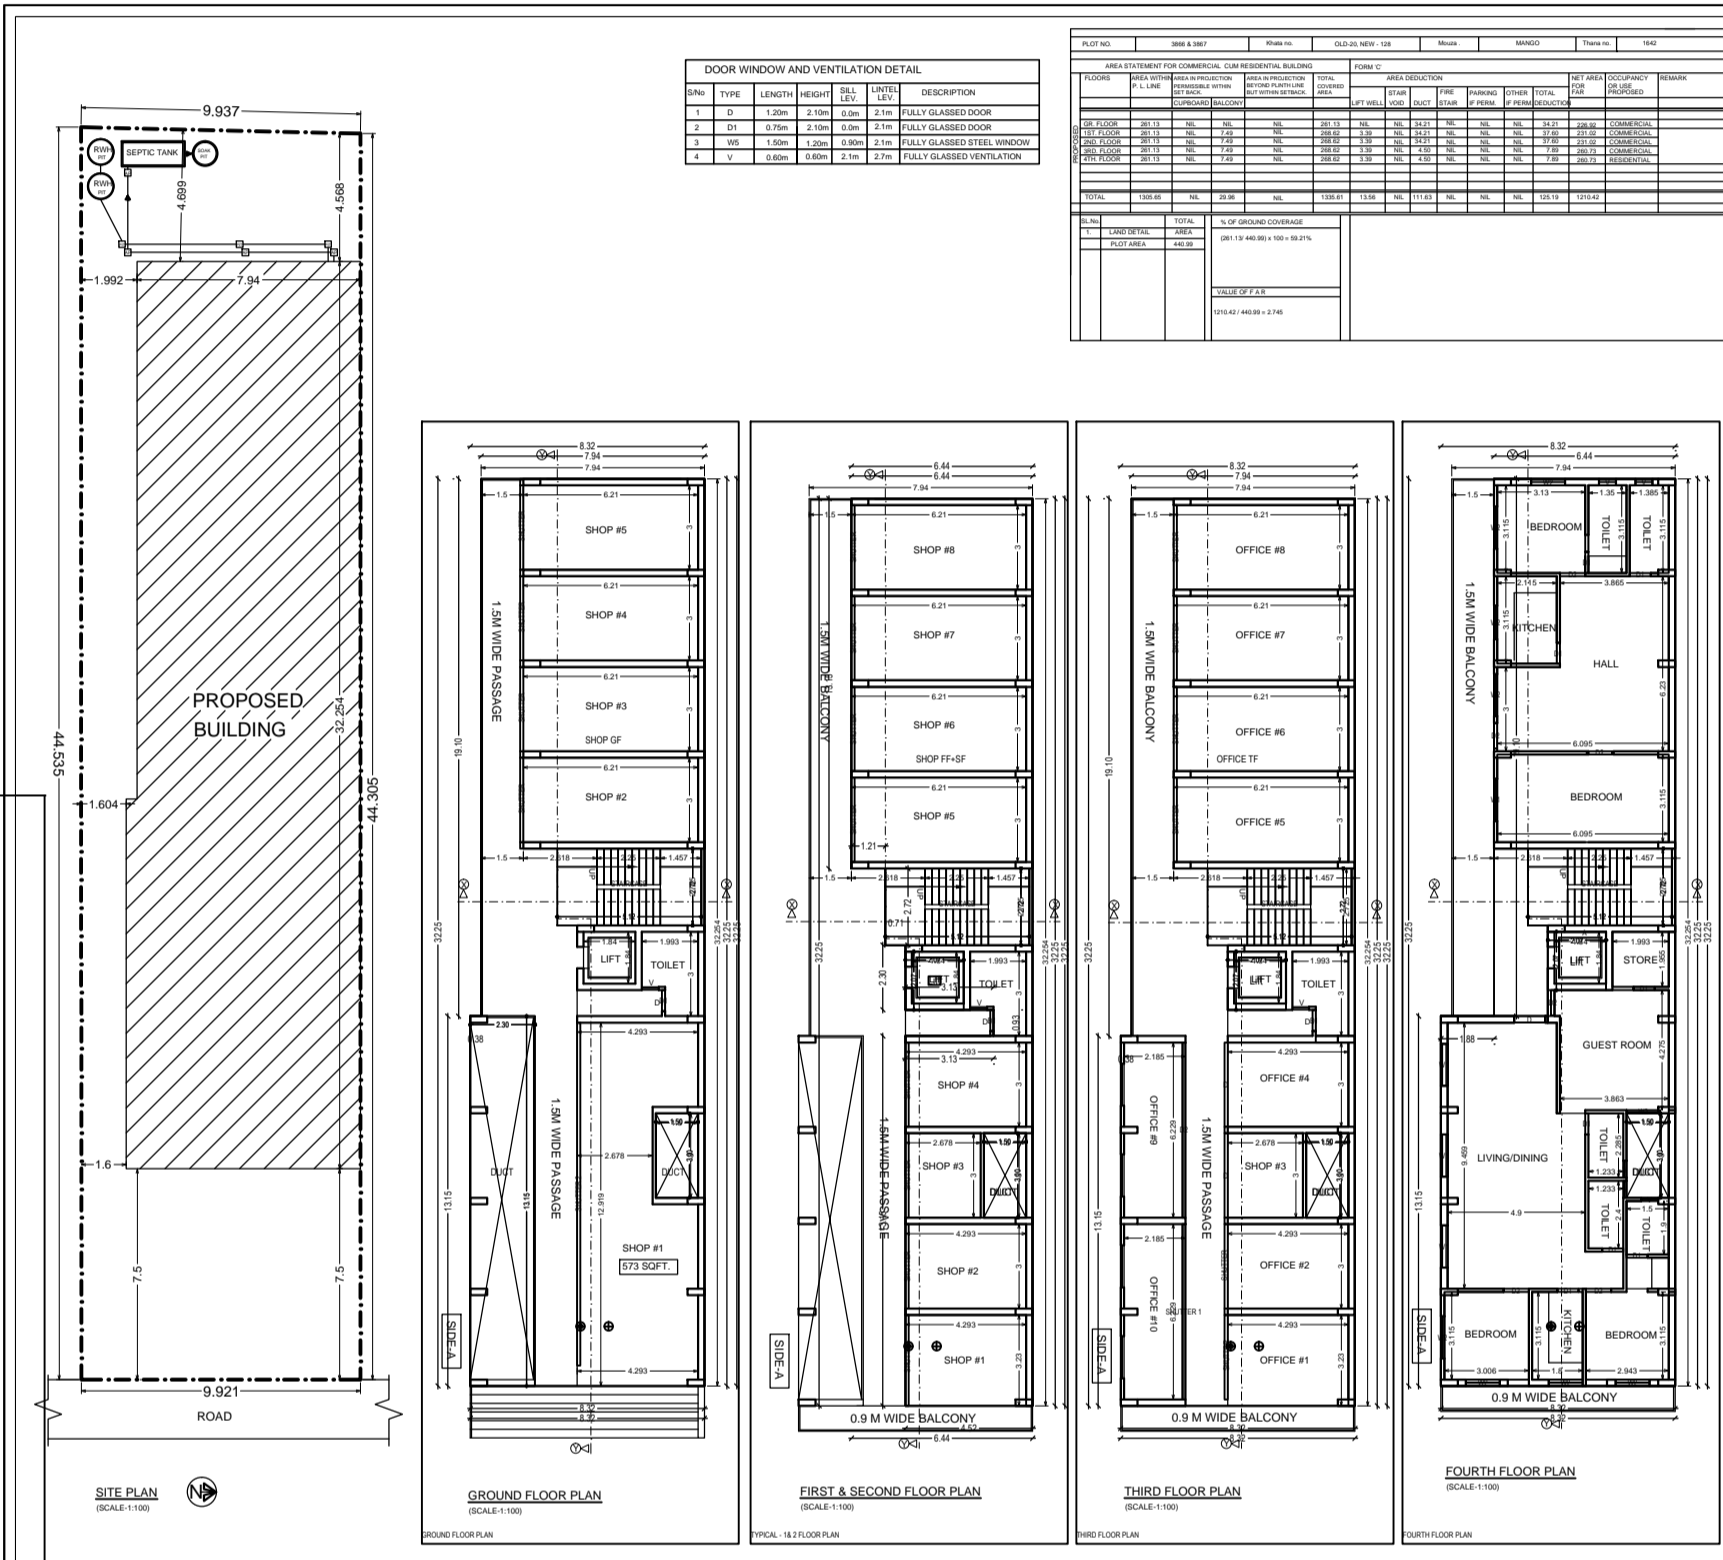

DOOR WINDOW AND VENTILATION DETAIL



OFFICE USE

OWNER / POAH

Signature of Applicant:


SHEET No: 01 / 02
 L.K. SUMAN

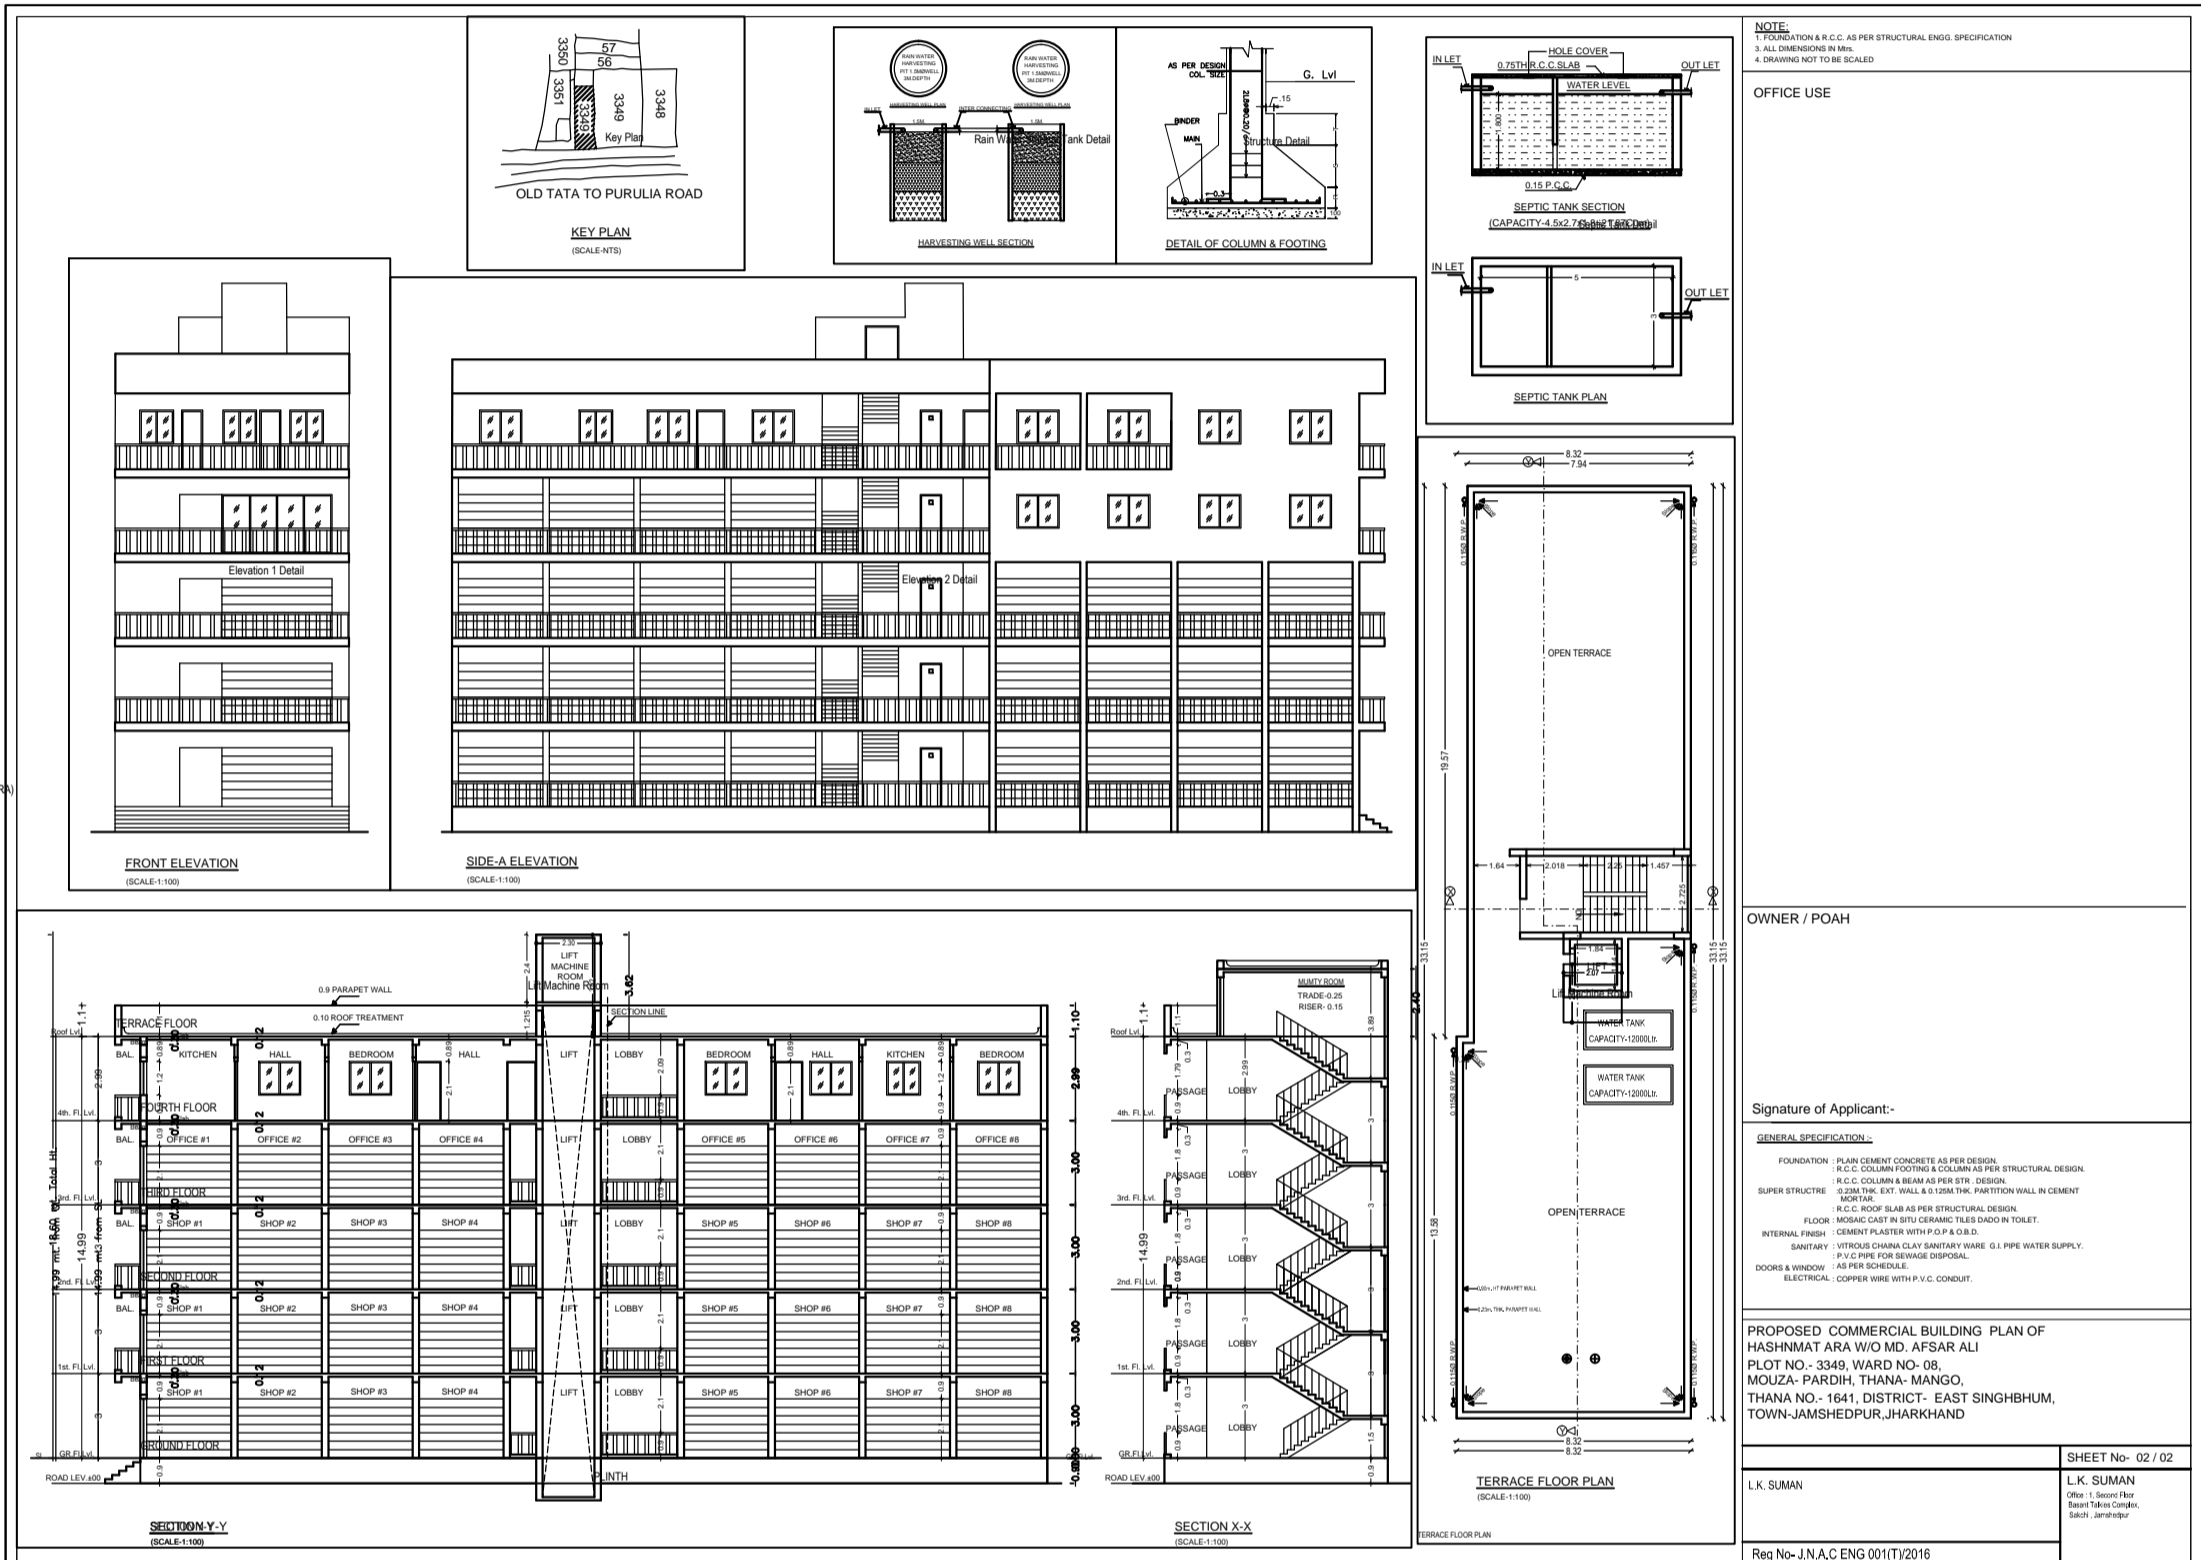

KEY PLAN

OLD TATA TO PURULIA ROAD

SECTION X-X

OFFICE USE

OWNER / POAH

Signature of Applicant:


SHEET No: 02 / 02
 L.K. SUMAN



