

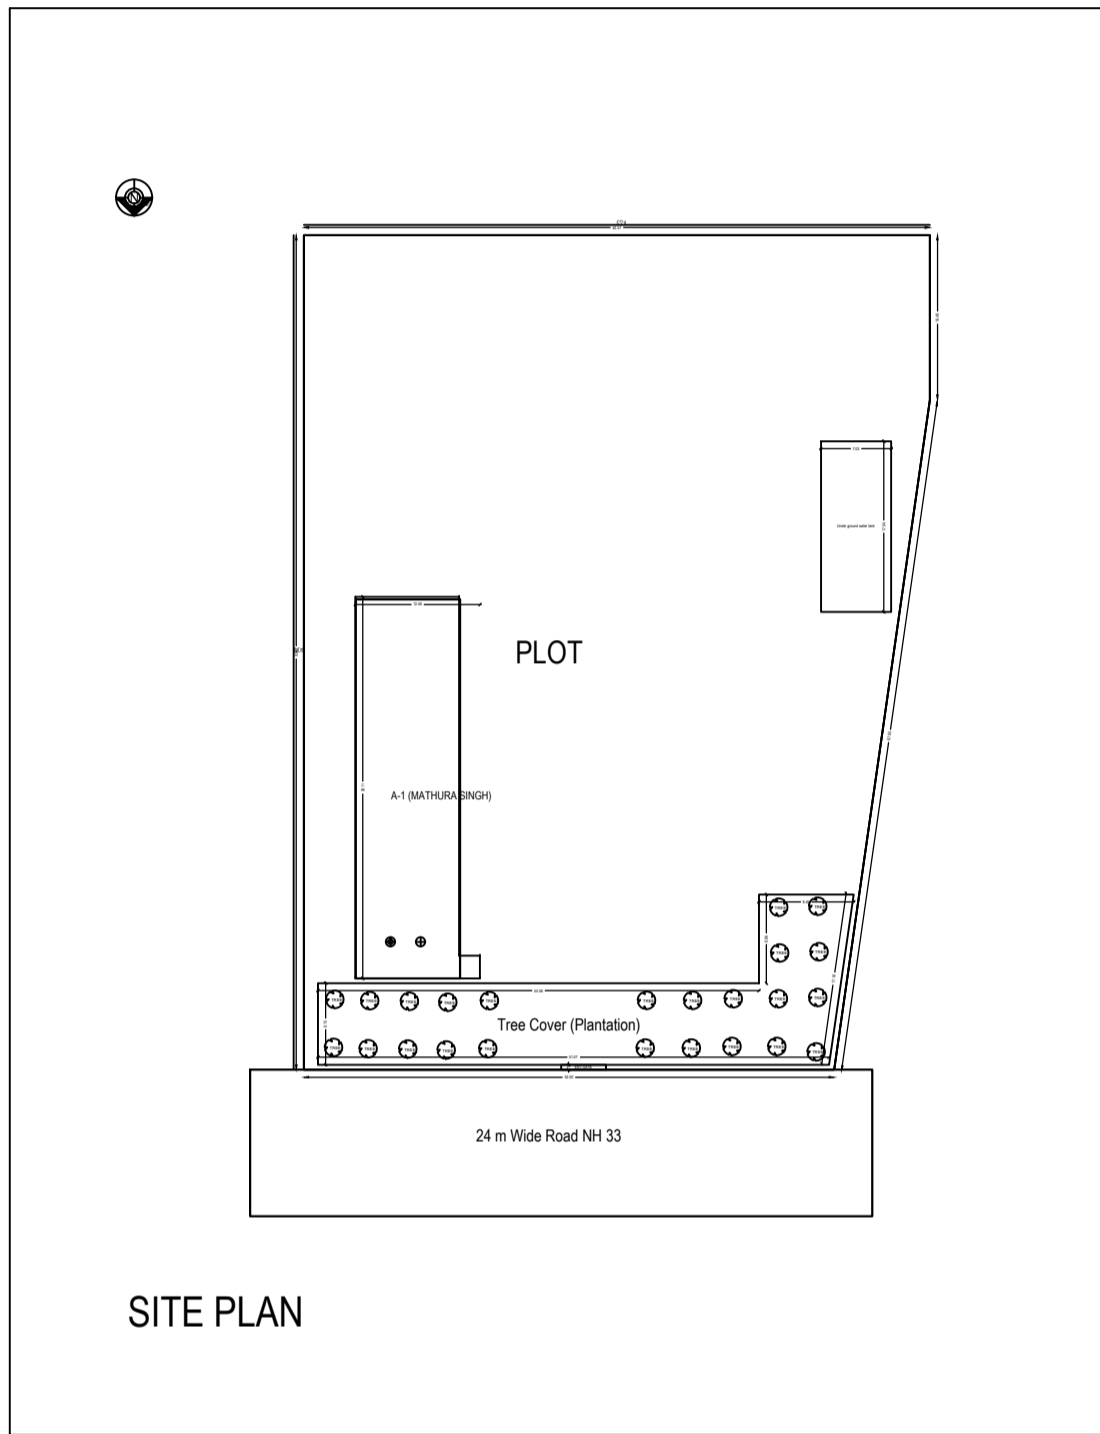
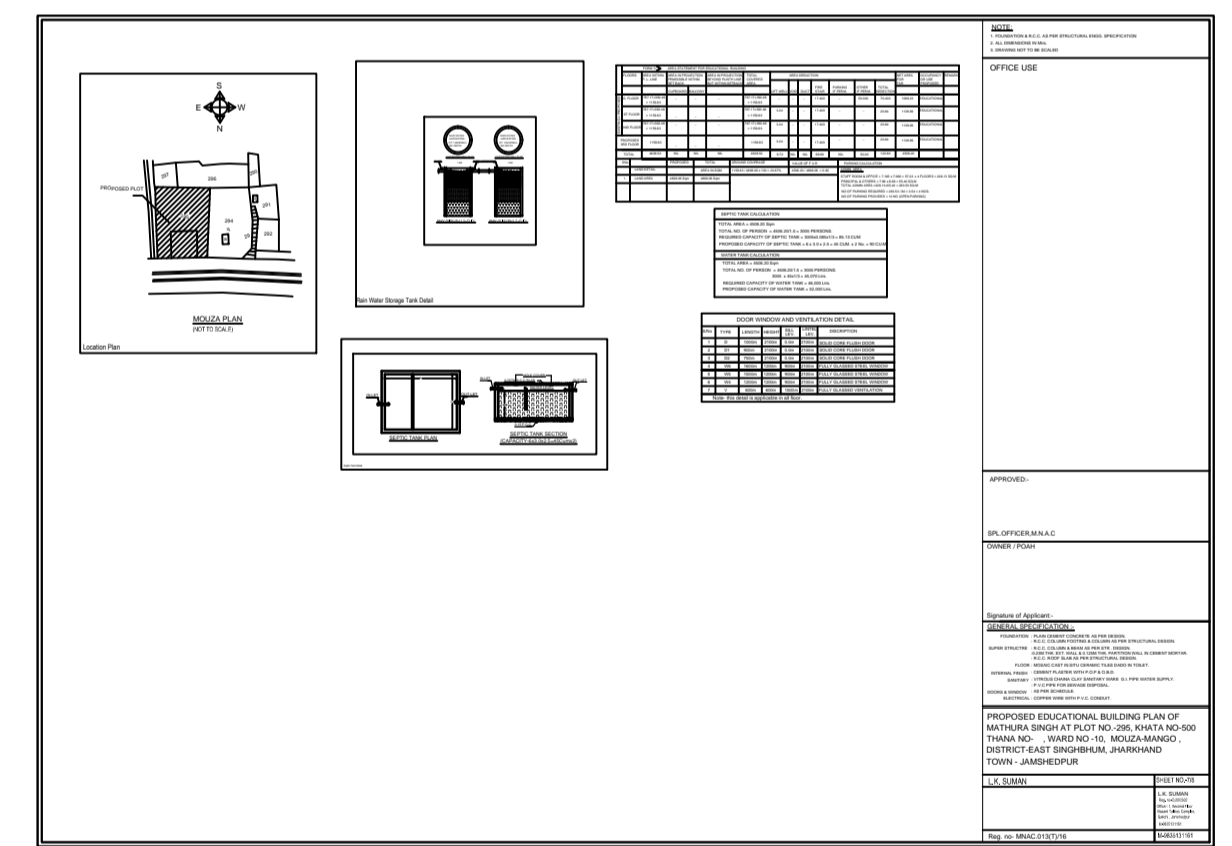
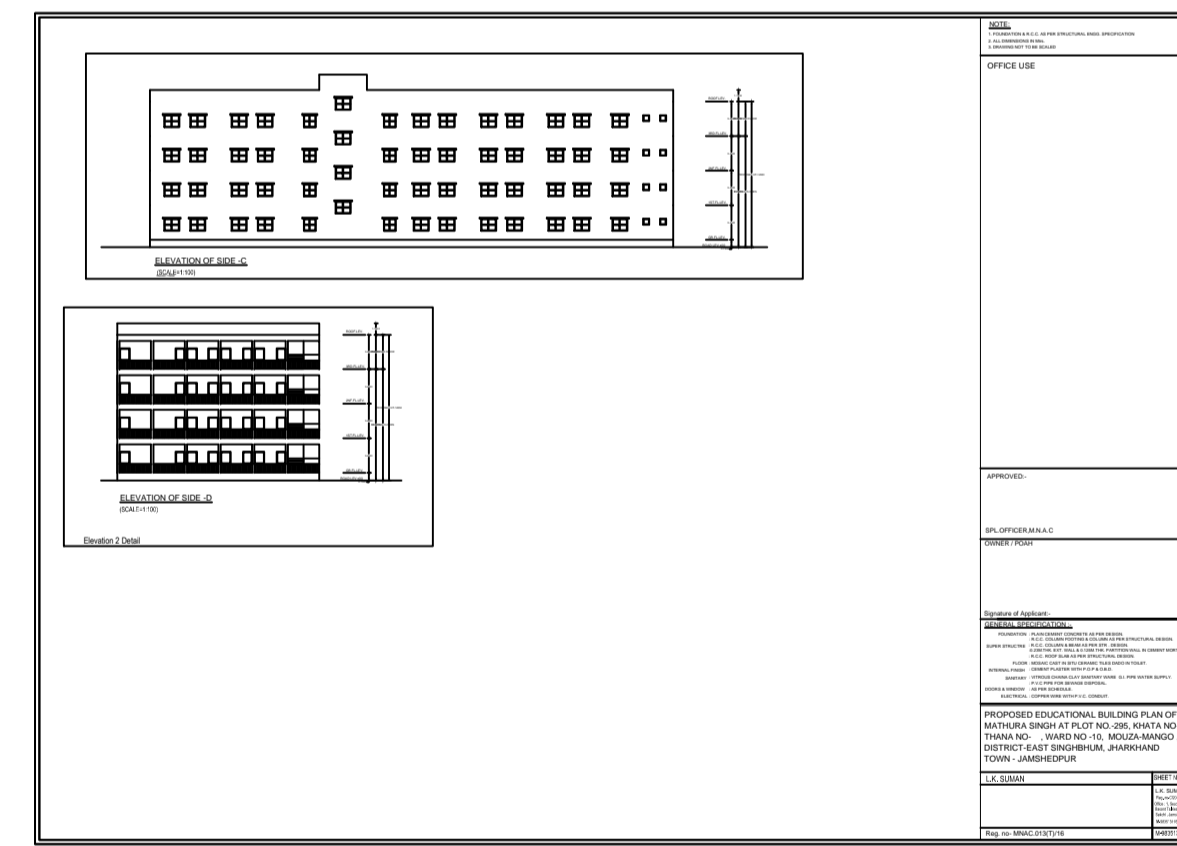
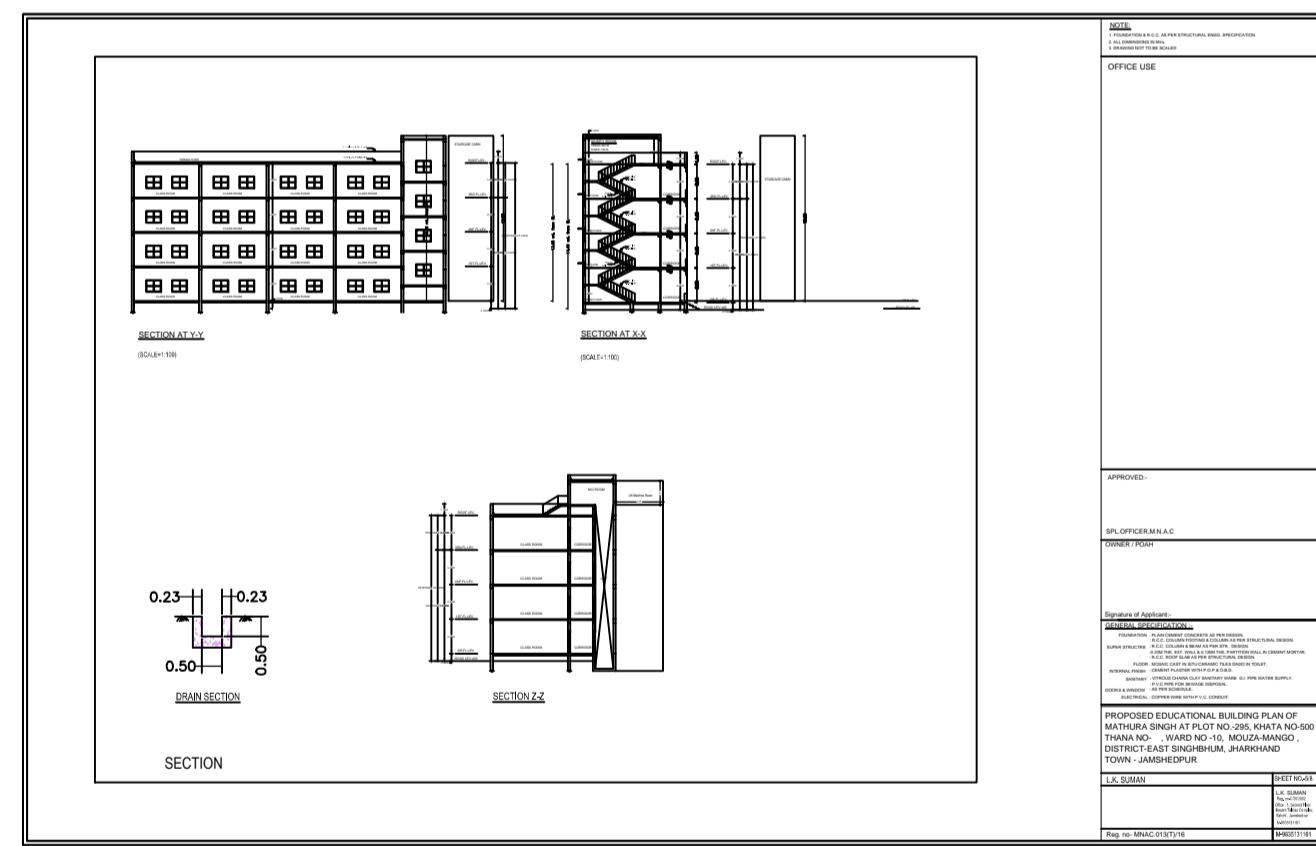
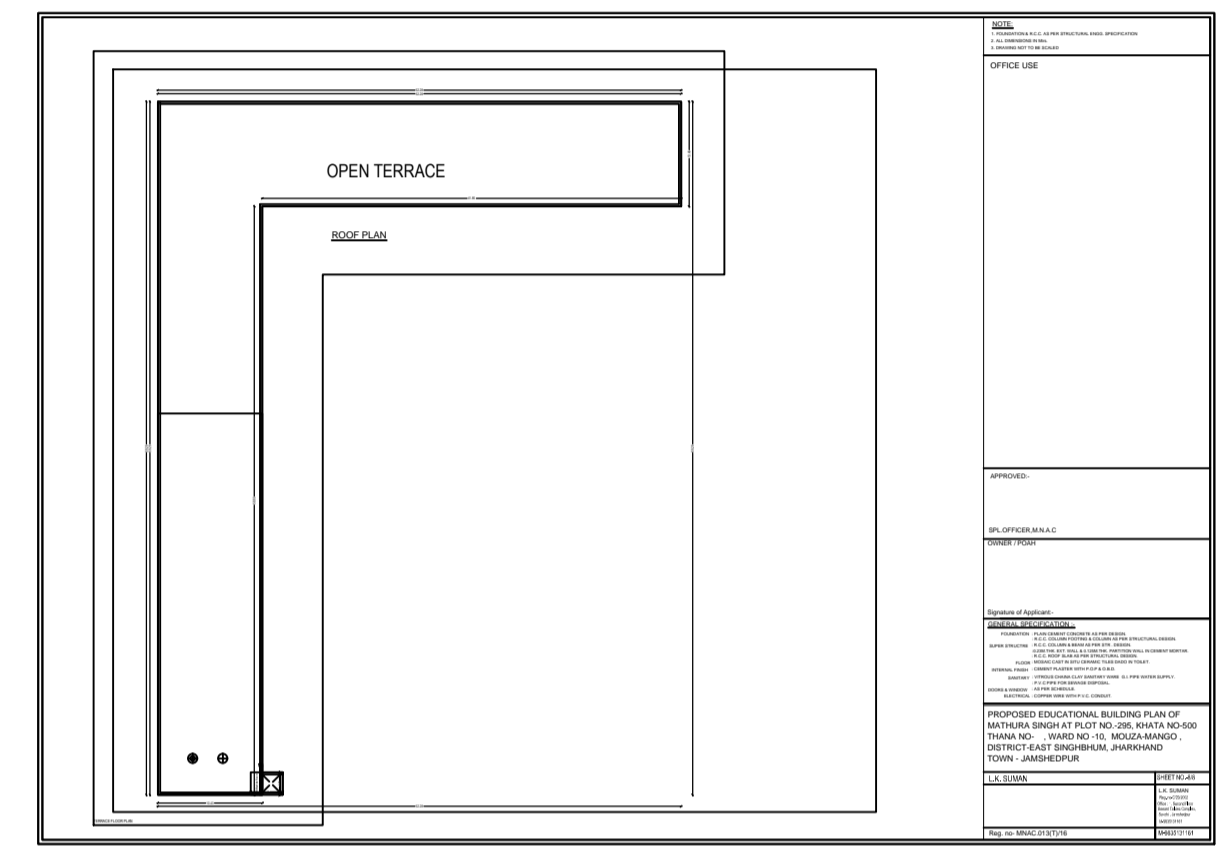


Project Title :MATHURA SINGH

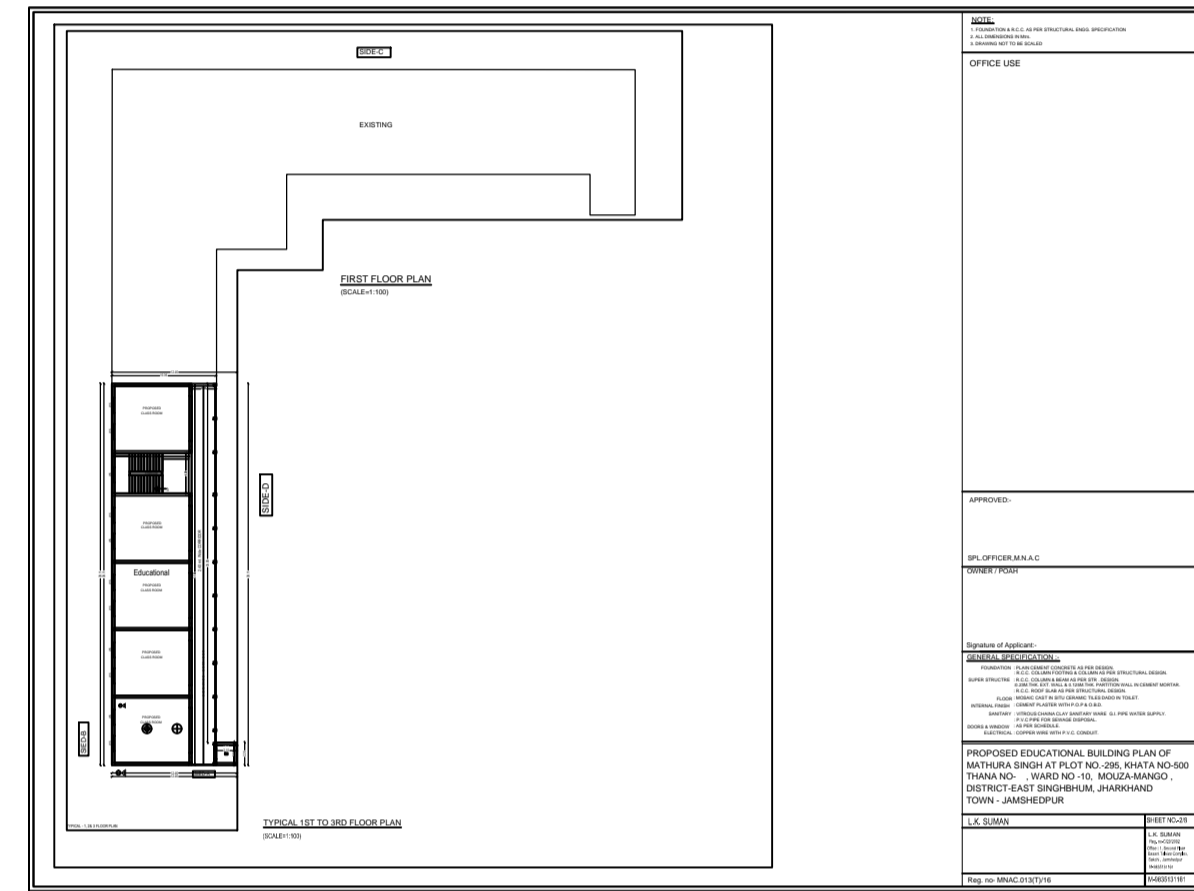

SITE PLAN

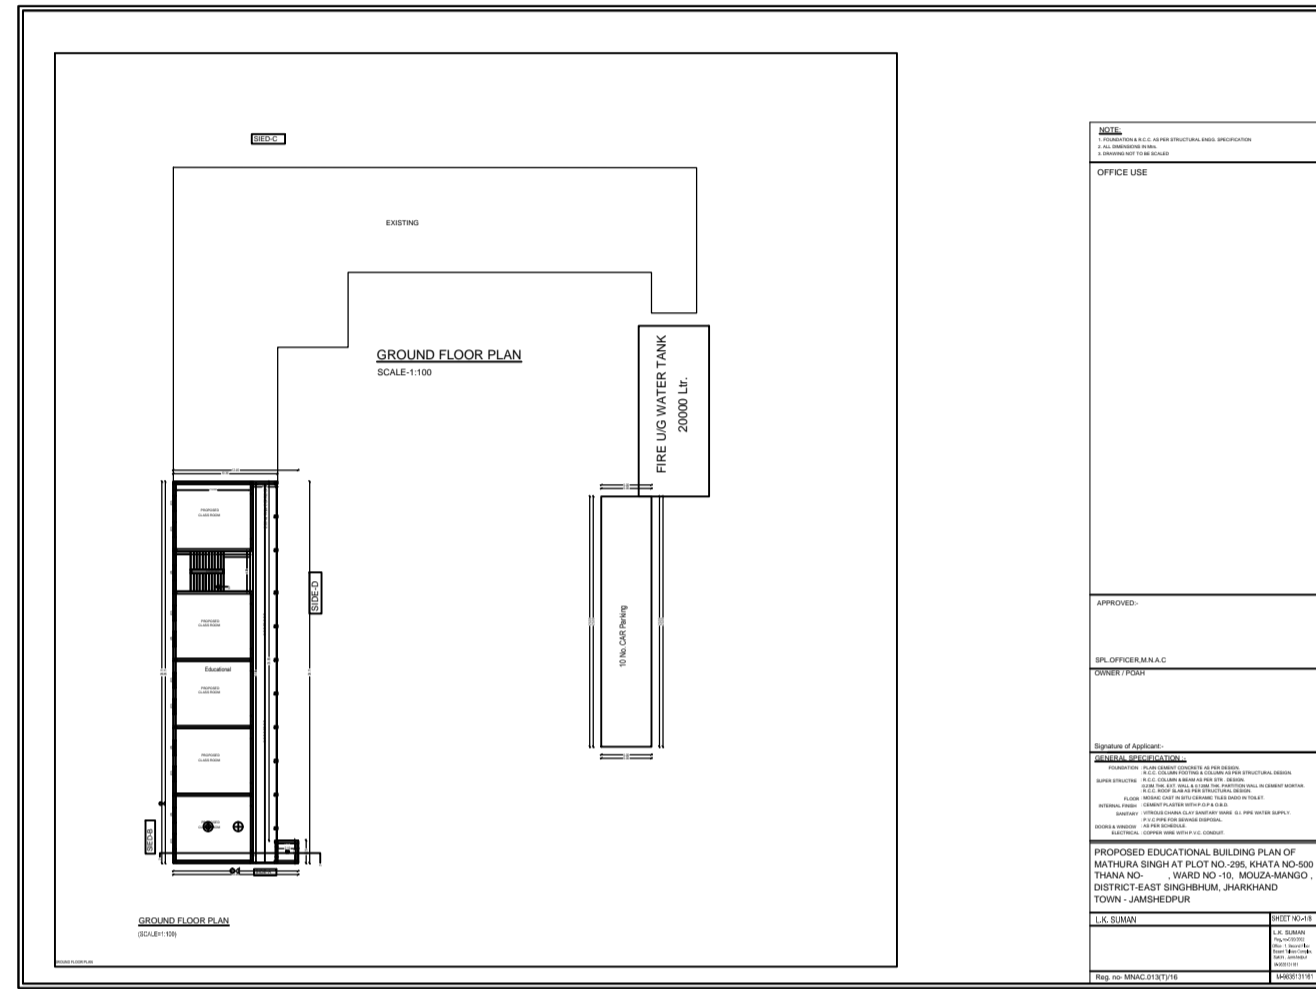

A (MATHURA SINGH)

