


NIJ LAND WEST

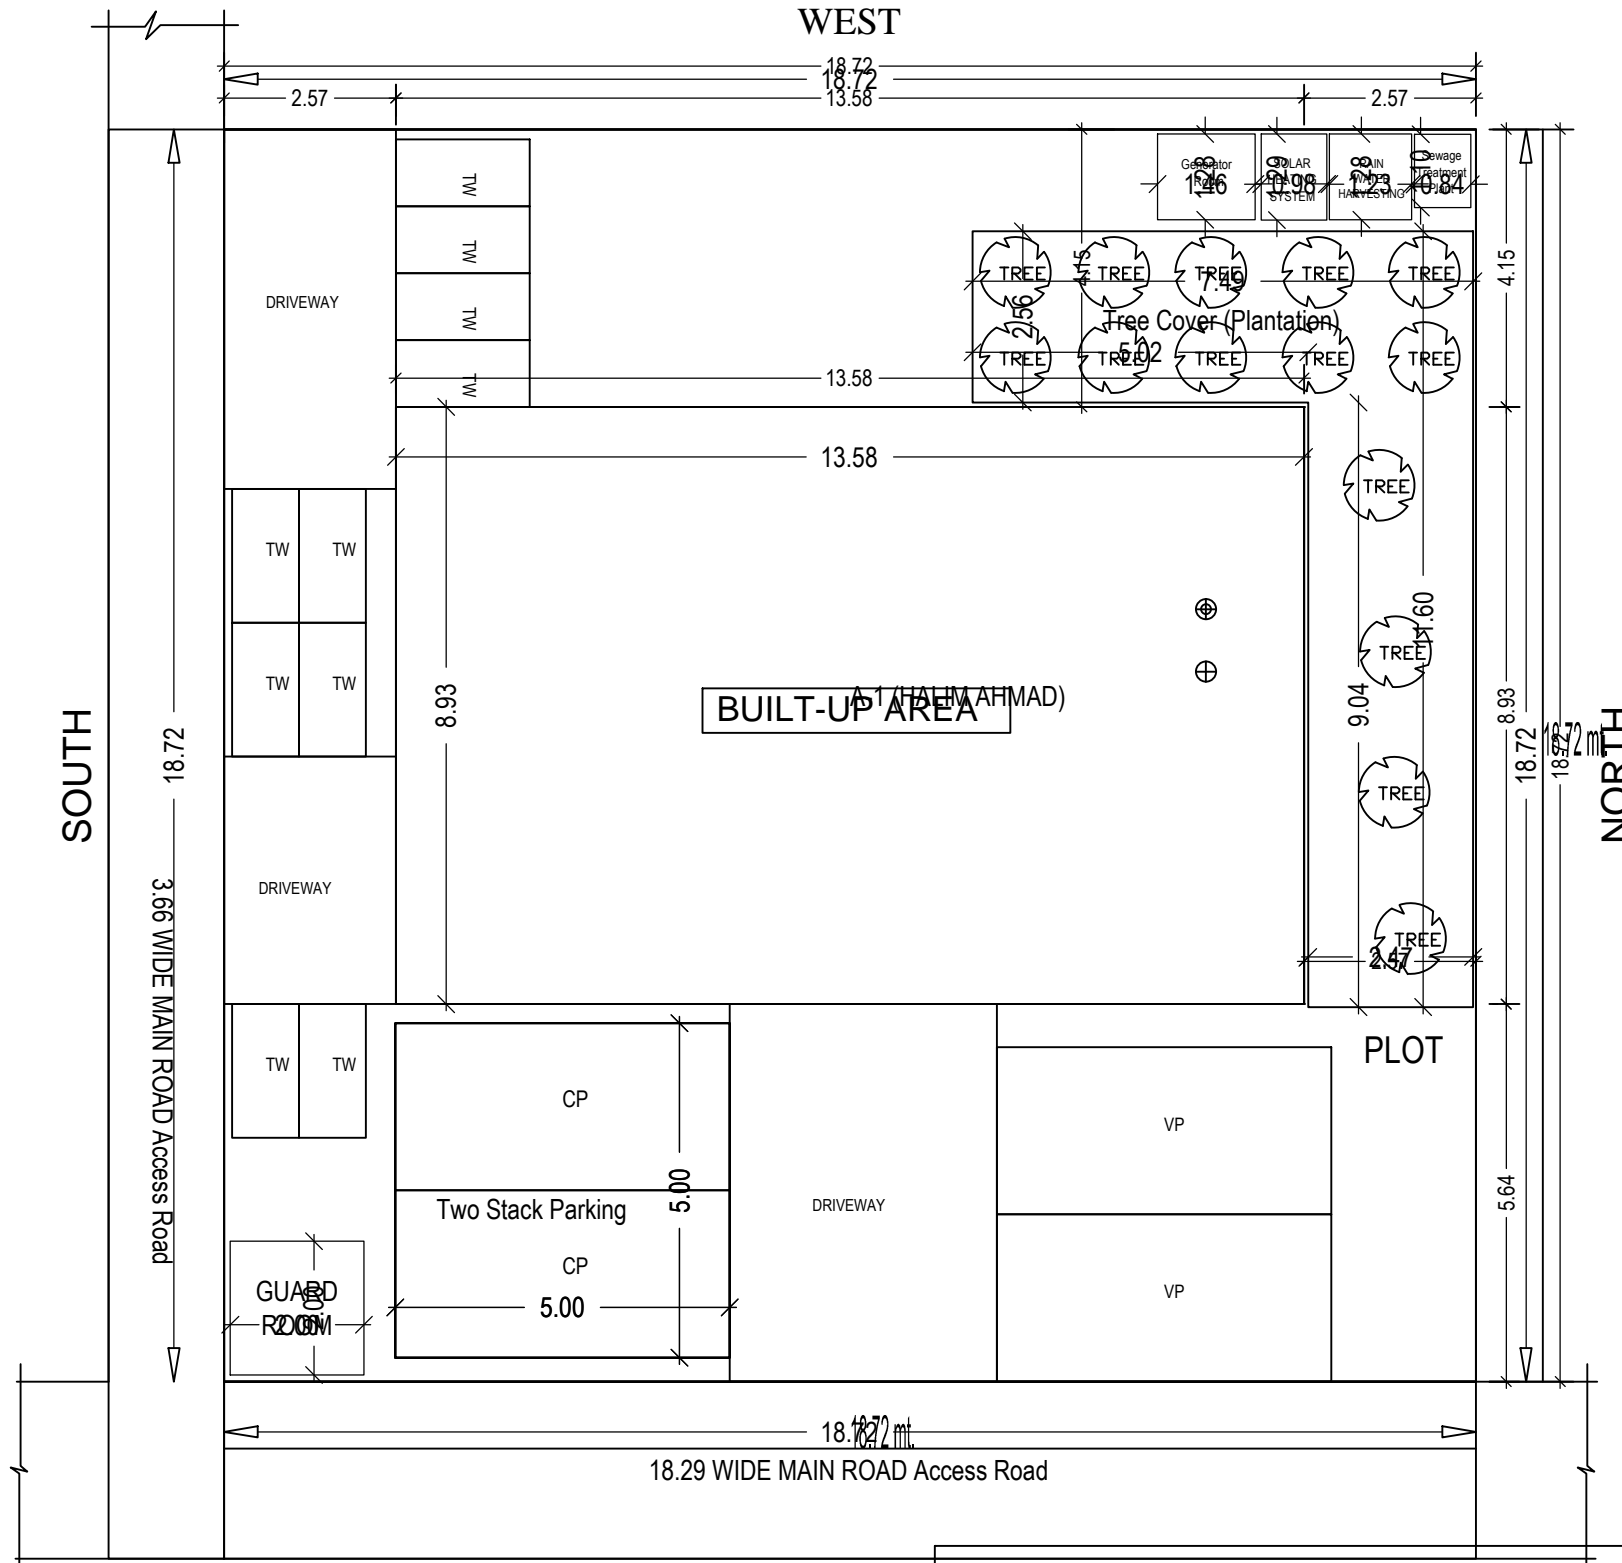

SITE PLAN

