
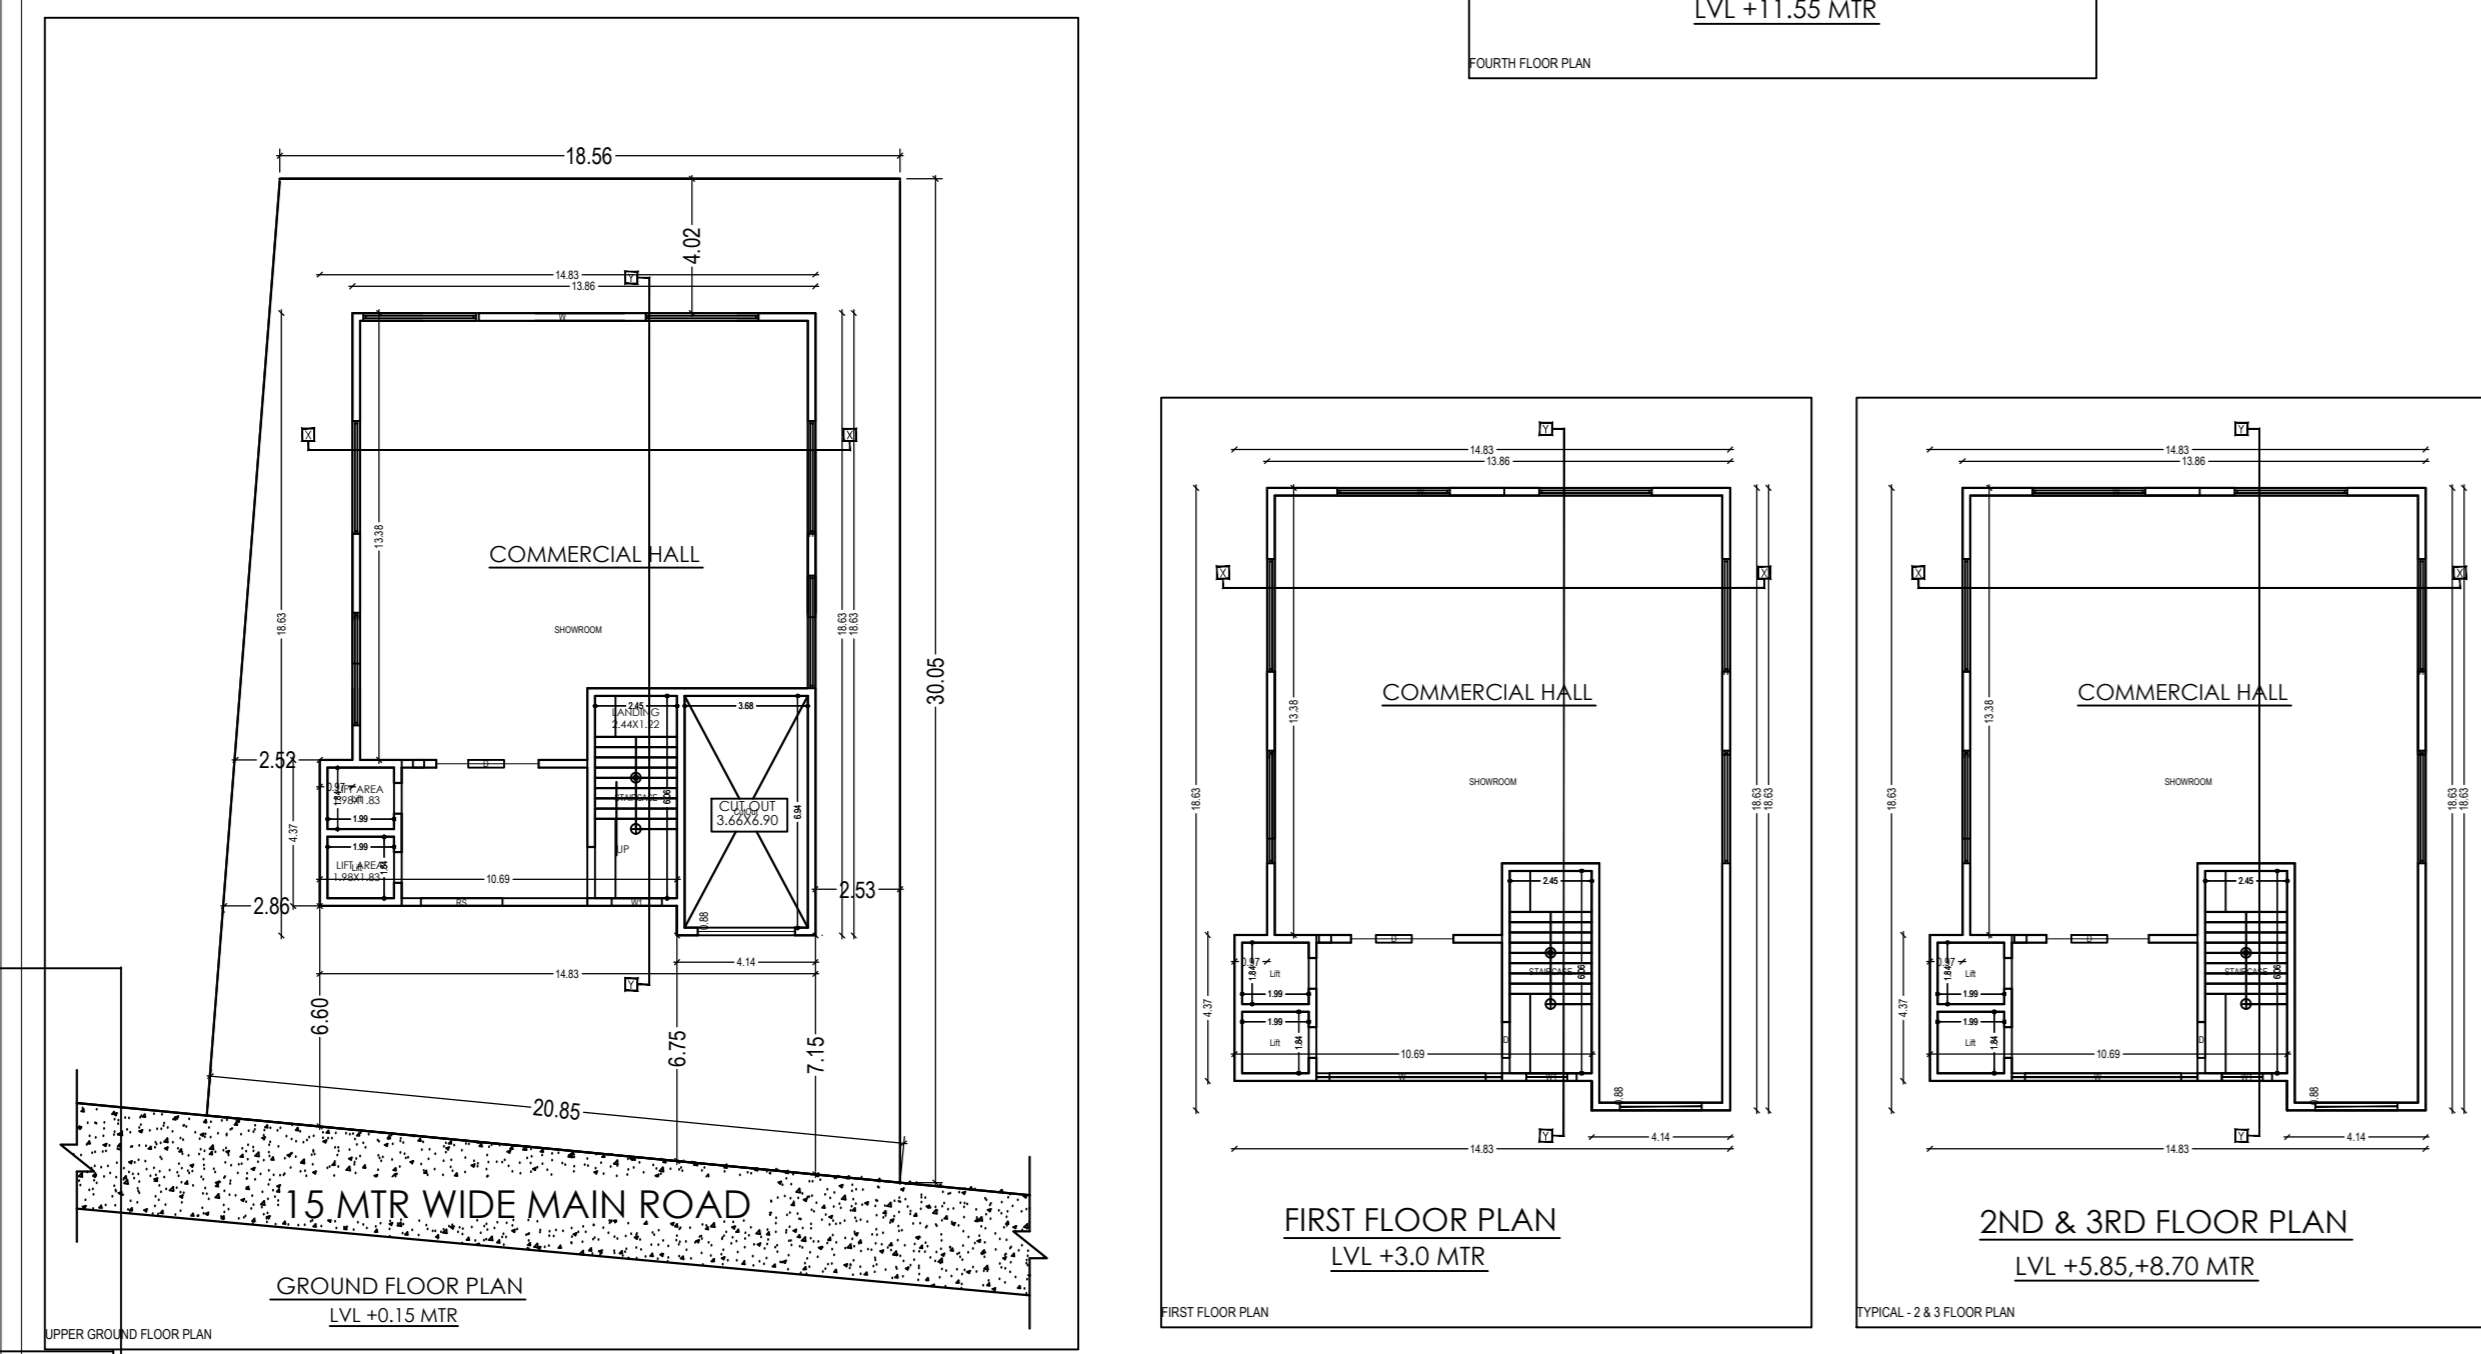
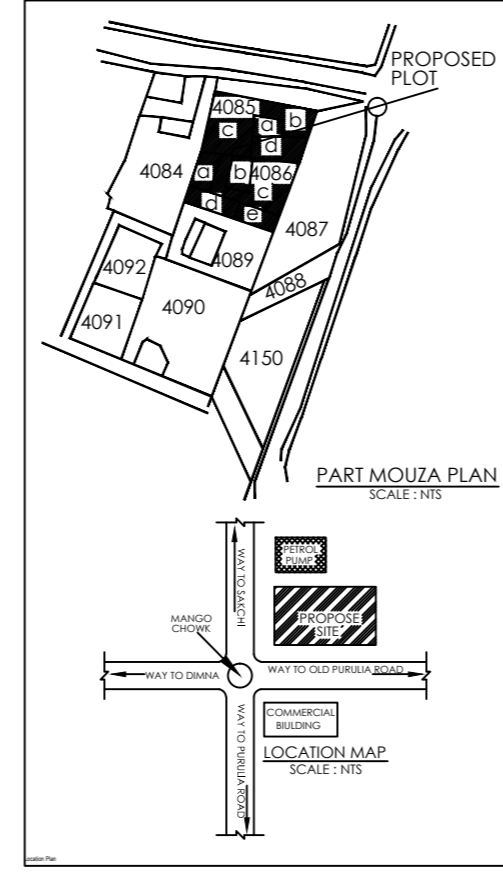


Project Title :ARBIND KUMAR SINGH AND OTHERS

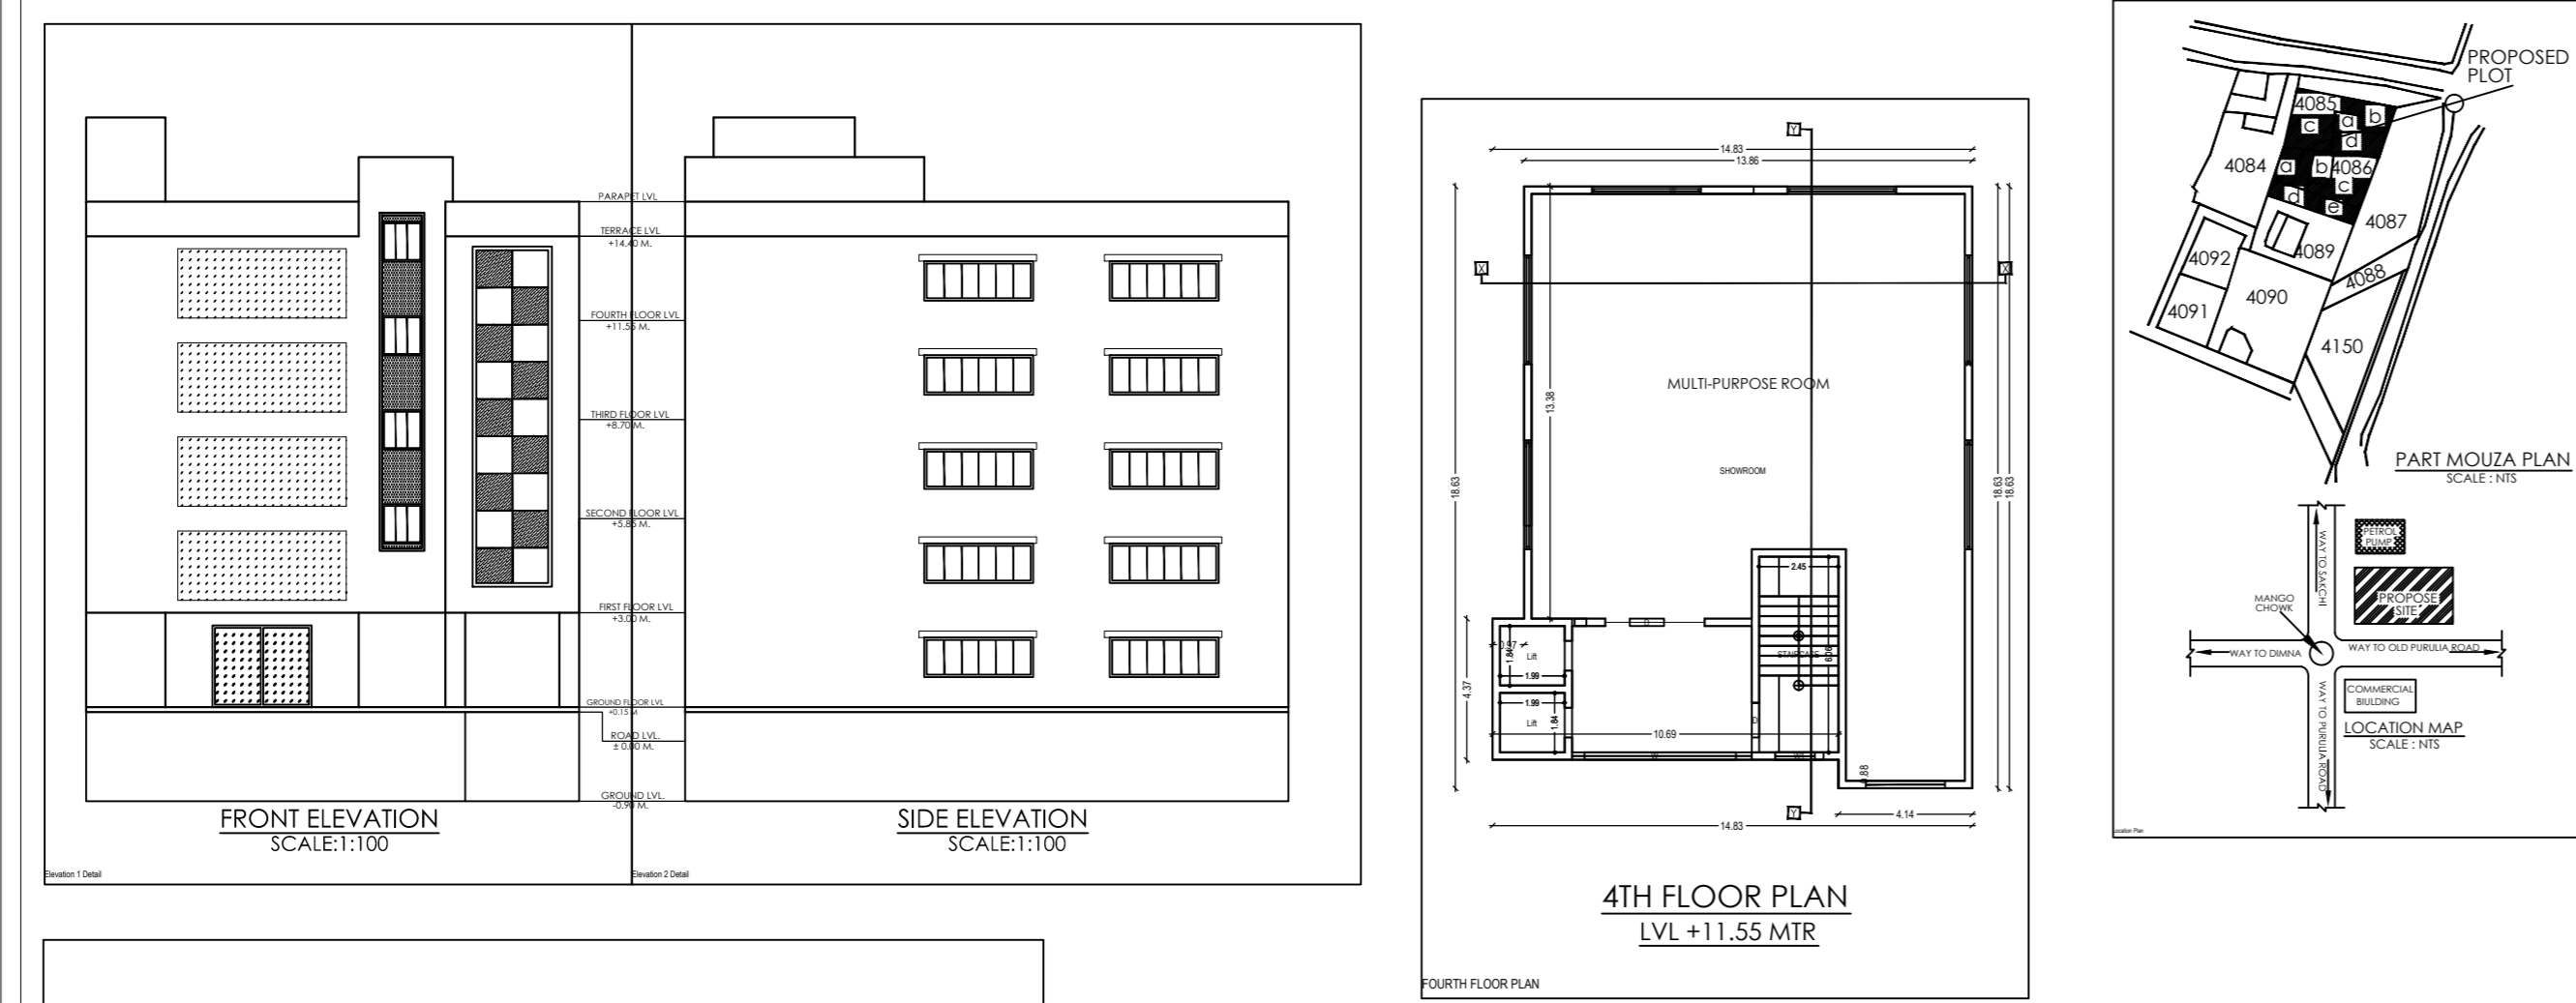

PROPOSED COMMERCIAL BUILDING PLAN FOR

LAND OWNER	SIGNATURE
(1) ARBIND KUMAR SINGH	
(2) JYOTSNA SINGH	
(3) AKSHAY KUMAR SINGH	
(4) SATYAJEET SINGH	
(5) SARVAJEET KUMAR SINGH	

POWER OF ATTORNEY HOLDER & DEVELOPERS



M/S SAMAY HOMES PVT.LTD.
DIRECTOR
SRI RAJESH KR. SINGH

PLOT DETAILS :-
PLOT NO :- 4087
KATHA NO :- 203
WARD NO :- 8
THANA NO :- 1156
MOUDA -MANGGO
P.S -MANGGO - JAMSHEDPUR
DISTRICT :- EAST SINGHBHUM

CONTENTS :-
* LOWER GROUND FLOOR PLAN
* UPPER GROUND FLOOR PLAN
* FIRST FLOOR PLAN
* 2ND, 3RD & FOURTH FLOOR PLAN
* SITE PLAN
* SCHEDULE FOR DOOR & WINDOW
* GROUND COVERAGE
* CALCULATION
* F.A.R. CALCULATION
* LAND AREA DETAILS

SH. NO 1/2

PLANNER

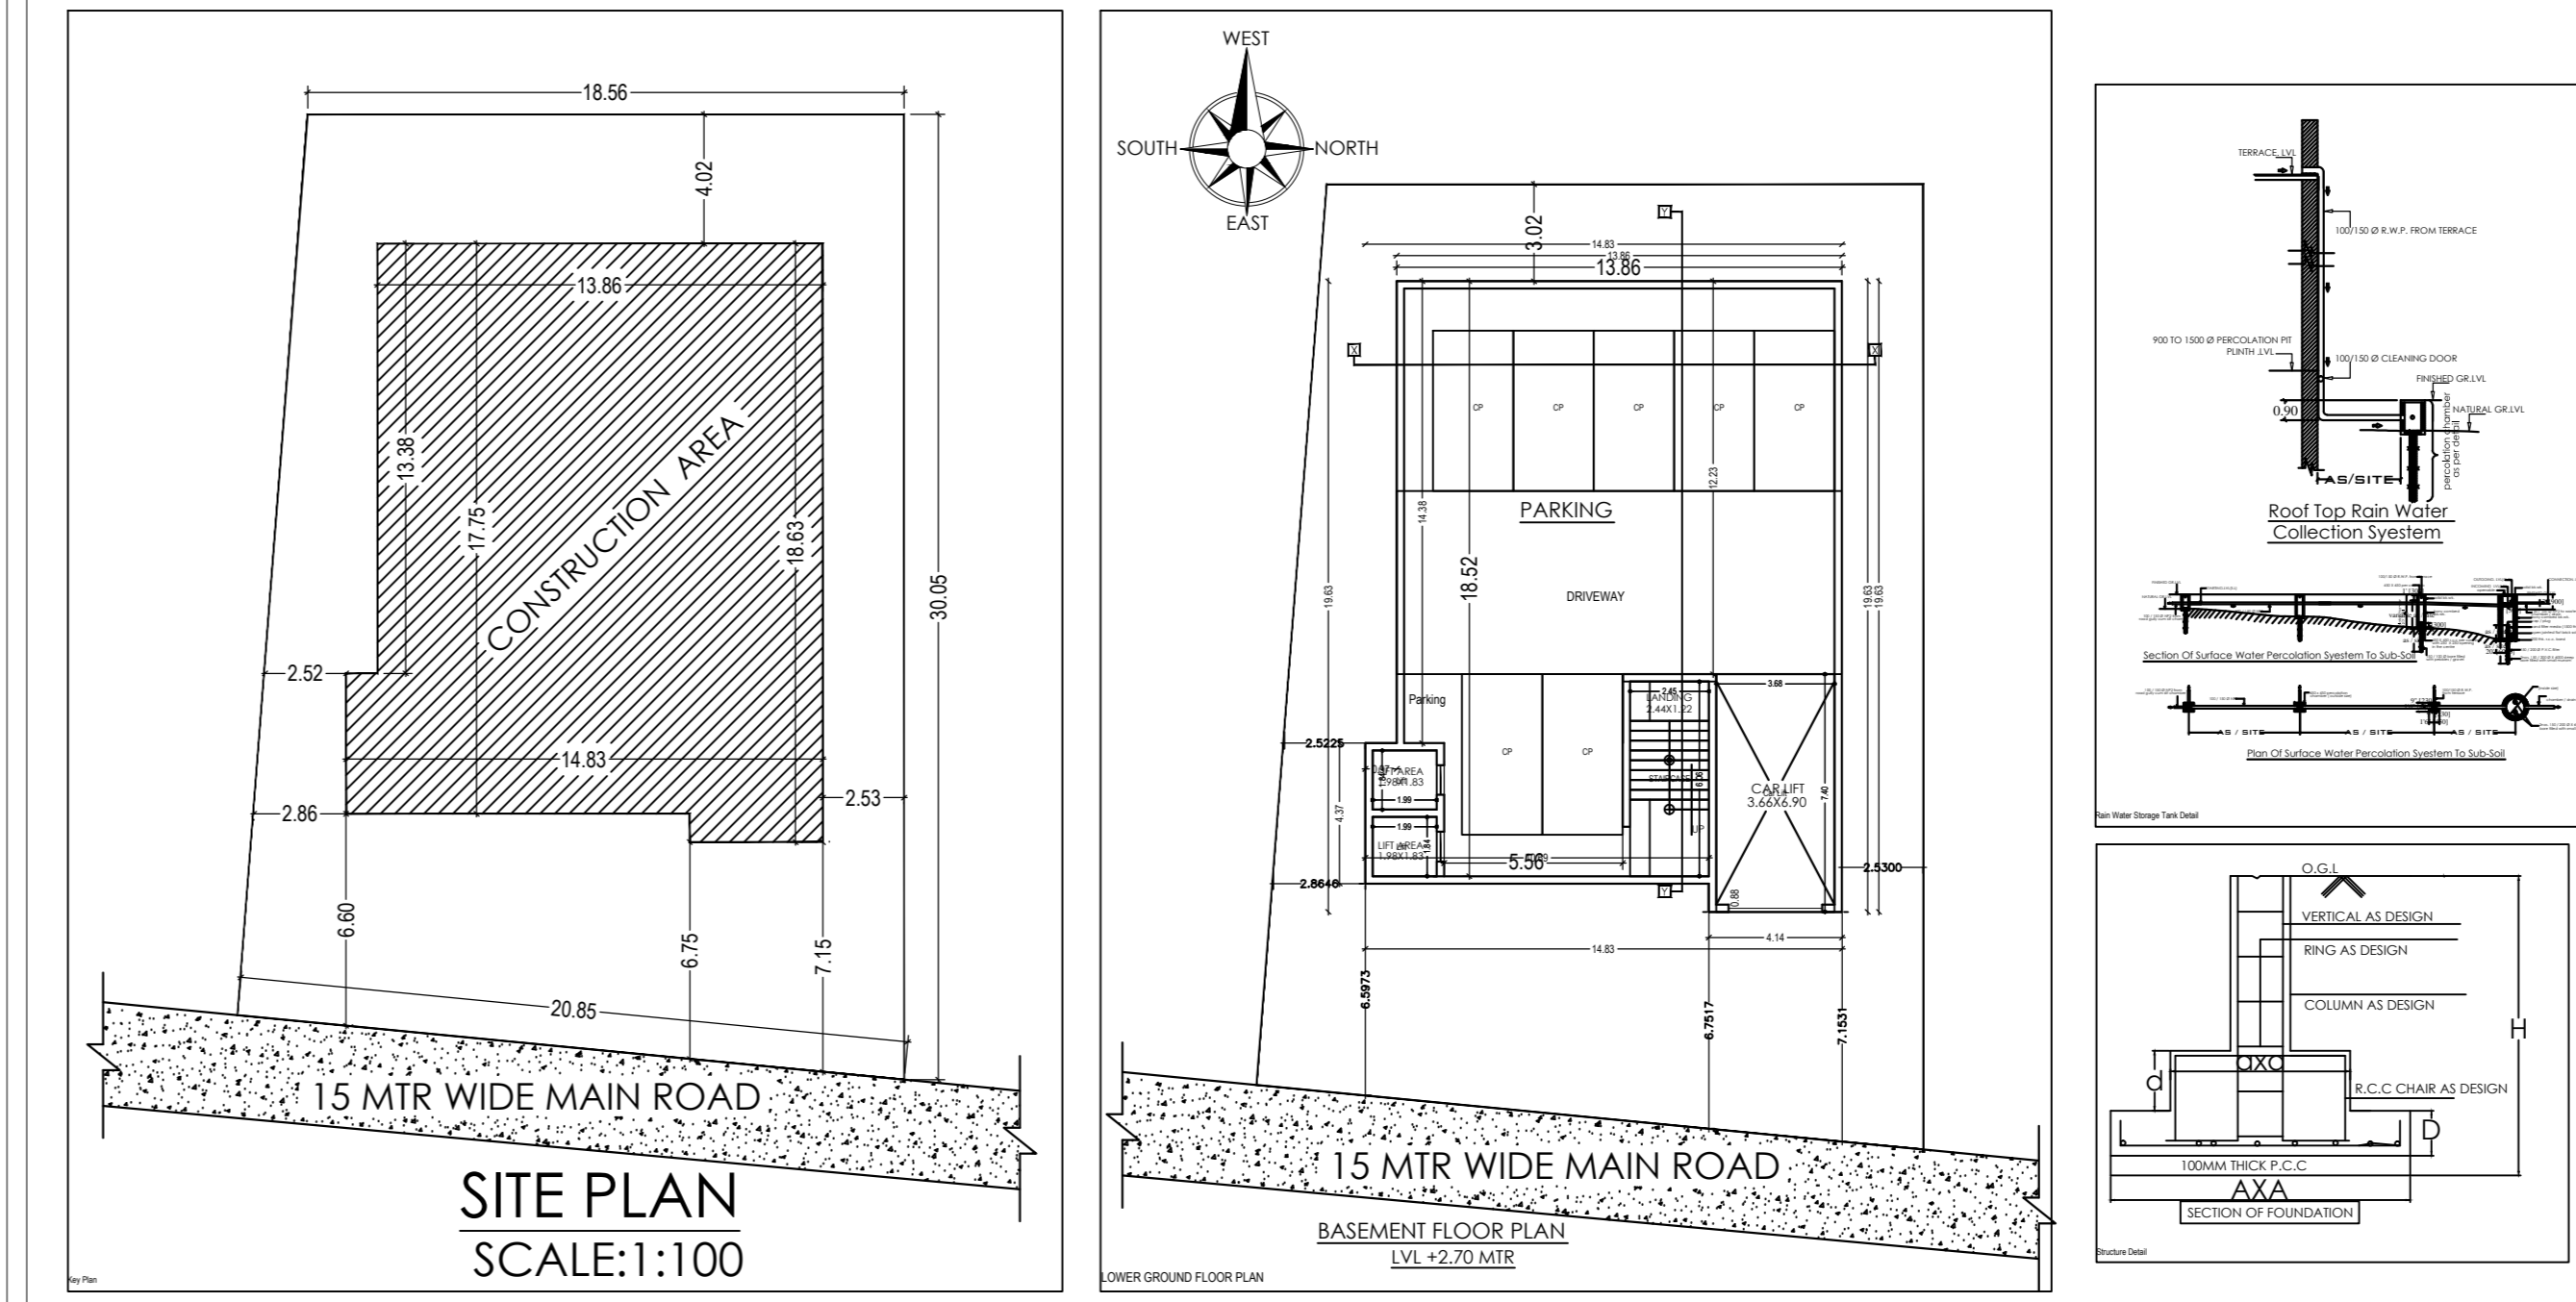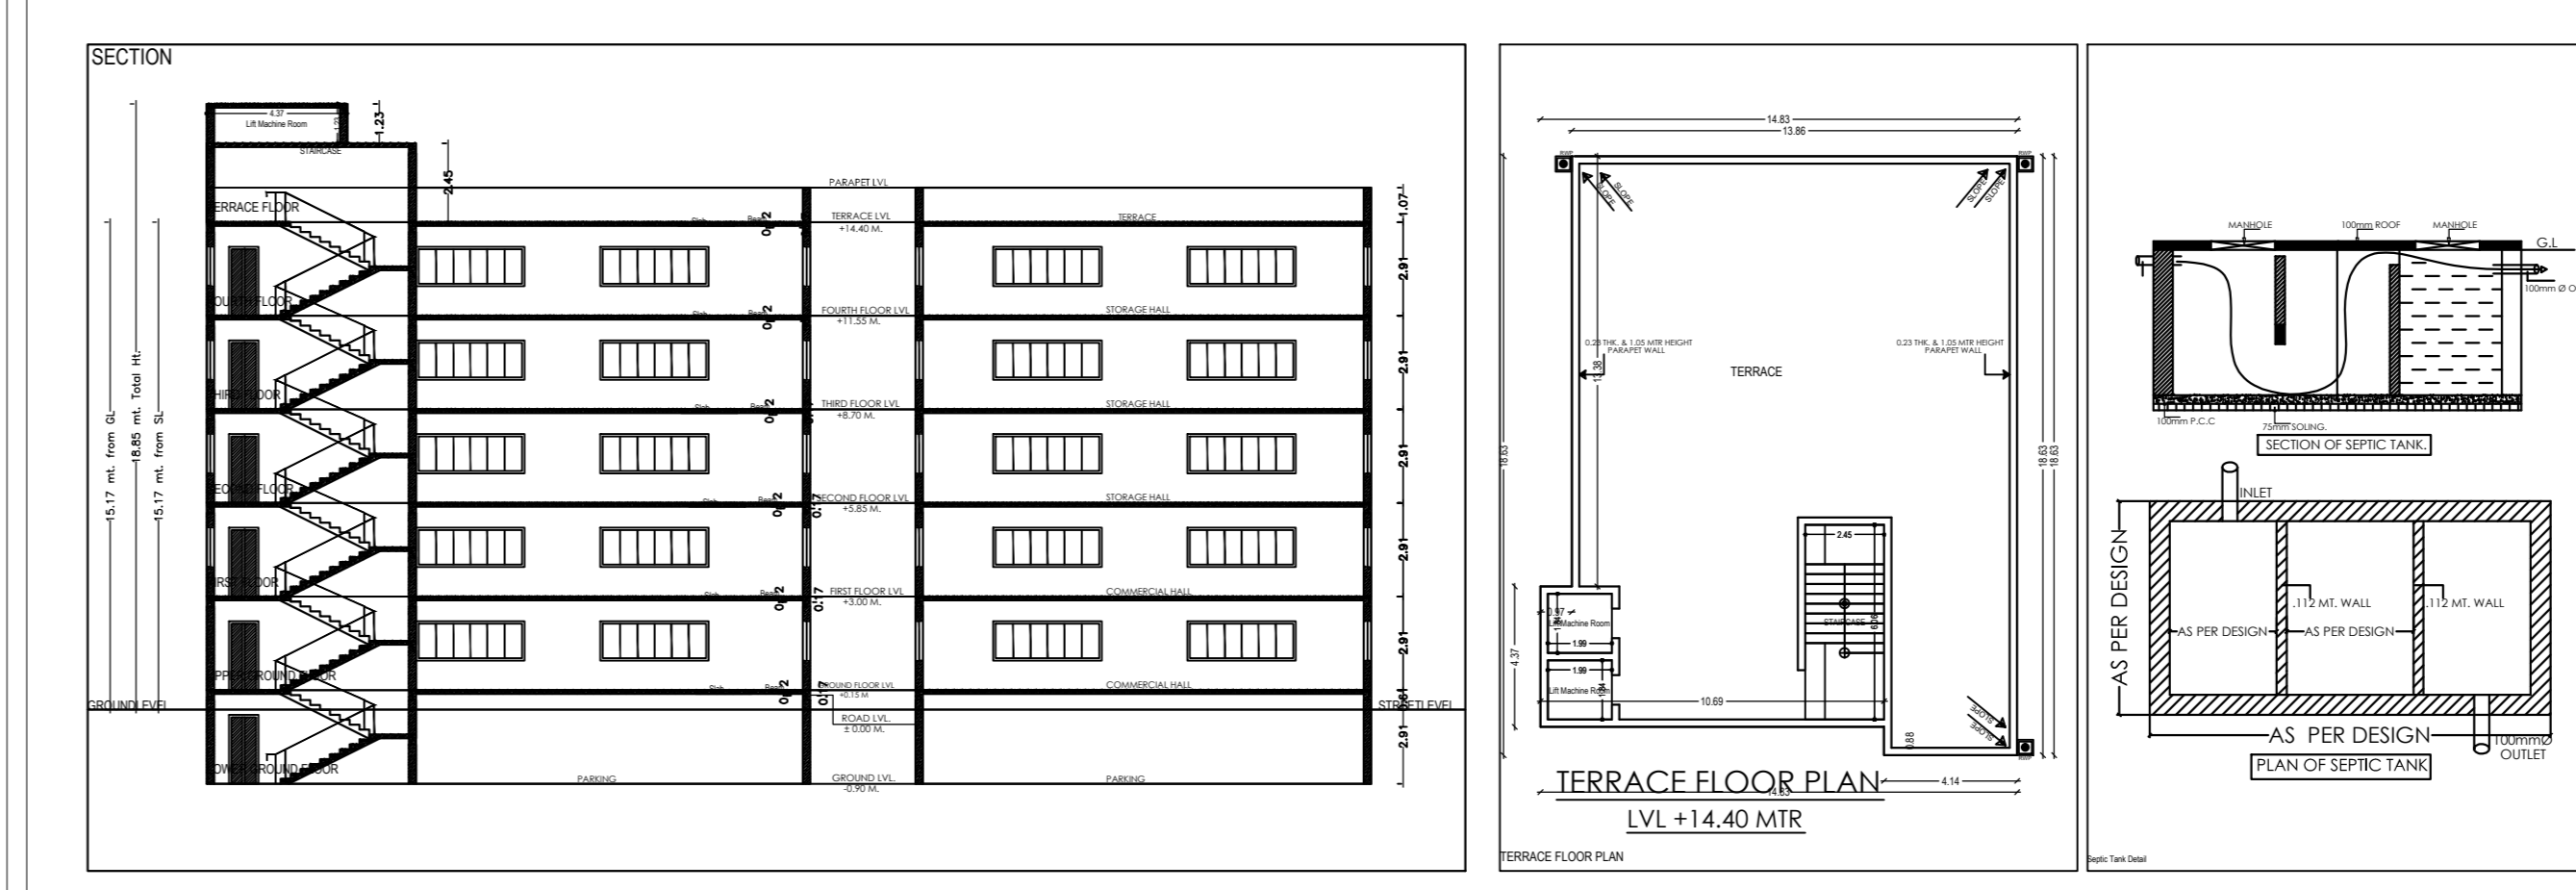

PROPOSED COMMERCIAL BUILDING PLAN FOR

LAND OWNER	SIGNATURE
(1) ARBIND KUMAR SINGH	
(2) JYOTSNA SINGH	
(3) AKSHAY KUMAR SINGH	
(4) SATYAJEET SINGH	
(5) SARVAJEET KUMAR SINGH	

POWER OF ATTORNEY HOLDER & DEVELOPERS


M/S SAMAY HOMES PVT.LTD.
DIRECTOR
SRI RAJESH KR. SINGH

PLOT DETAILS :-
PLOT NO :- 4087
KATHA NO :- 203
WARD NO :- 8
THANA NO :- 1156
MOUDA -MANGGO
P.S -MANGGO - JAMSHEDPUR
DISTRICT :- EAST SINGHBHUM

CONTENTS :-
* LOWER GROUND FLOOR PLAN
* UPPER GROUND FLOOR PLAN
* FIRST FLOOR PLAN
* 2ND, 3RD & FOURTH FLOOR PLAN
* SITE PLAN
* SCHEDULE FOR DOOR & WINDOW
* GROUND COVERAGE
* CALCULATION
* F.A.R. CALCULATION
* LAND AREA DETAILS

SH. NO 2/2

PLANNER

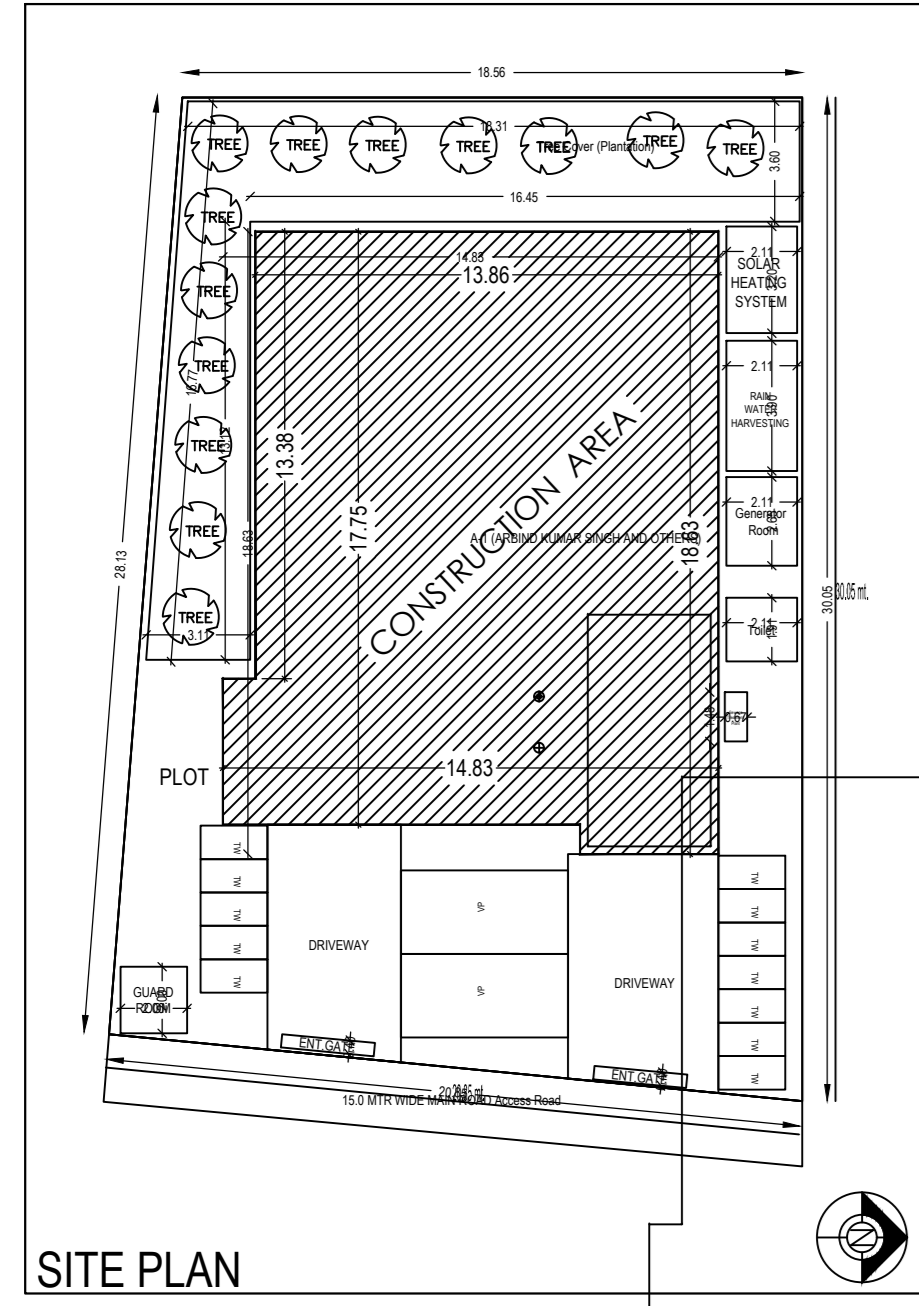

Building :- ARBIND KUMAR SINGH AND OTHERS








