



C.S. OF COLUMN .
 SIZE - 0.23M X 0.41M

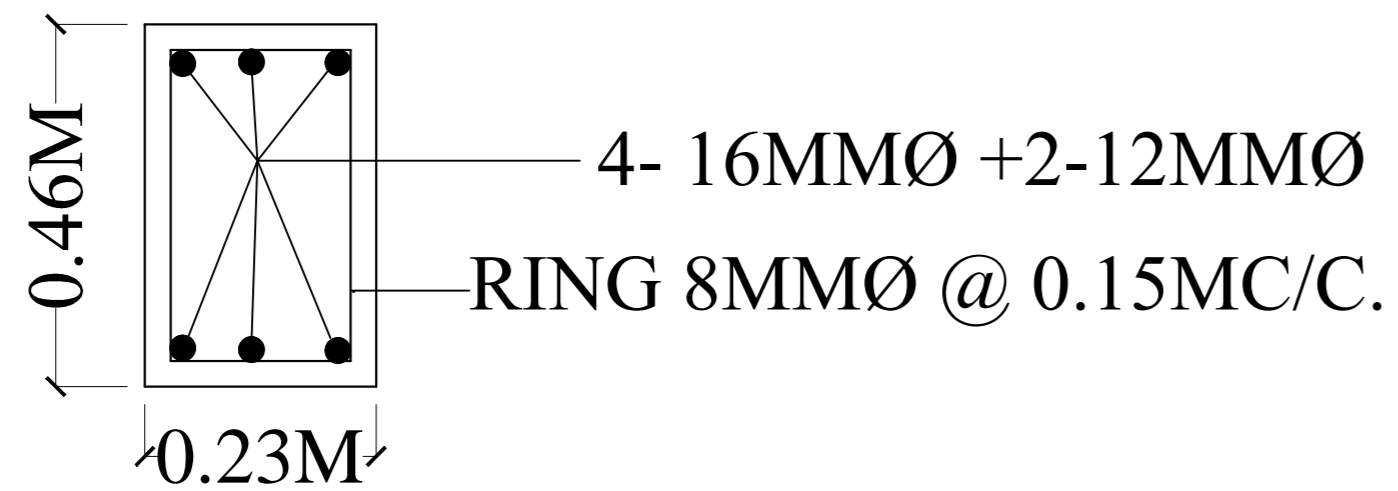

SECTION OF COLUMN.

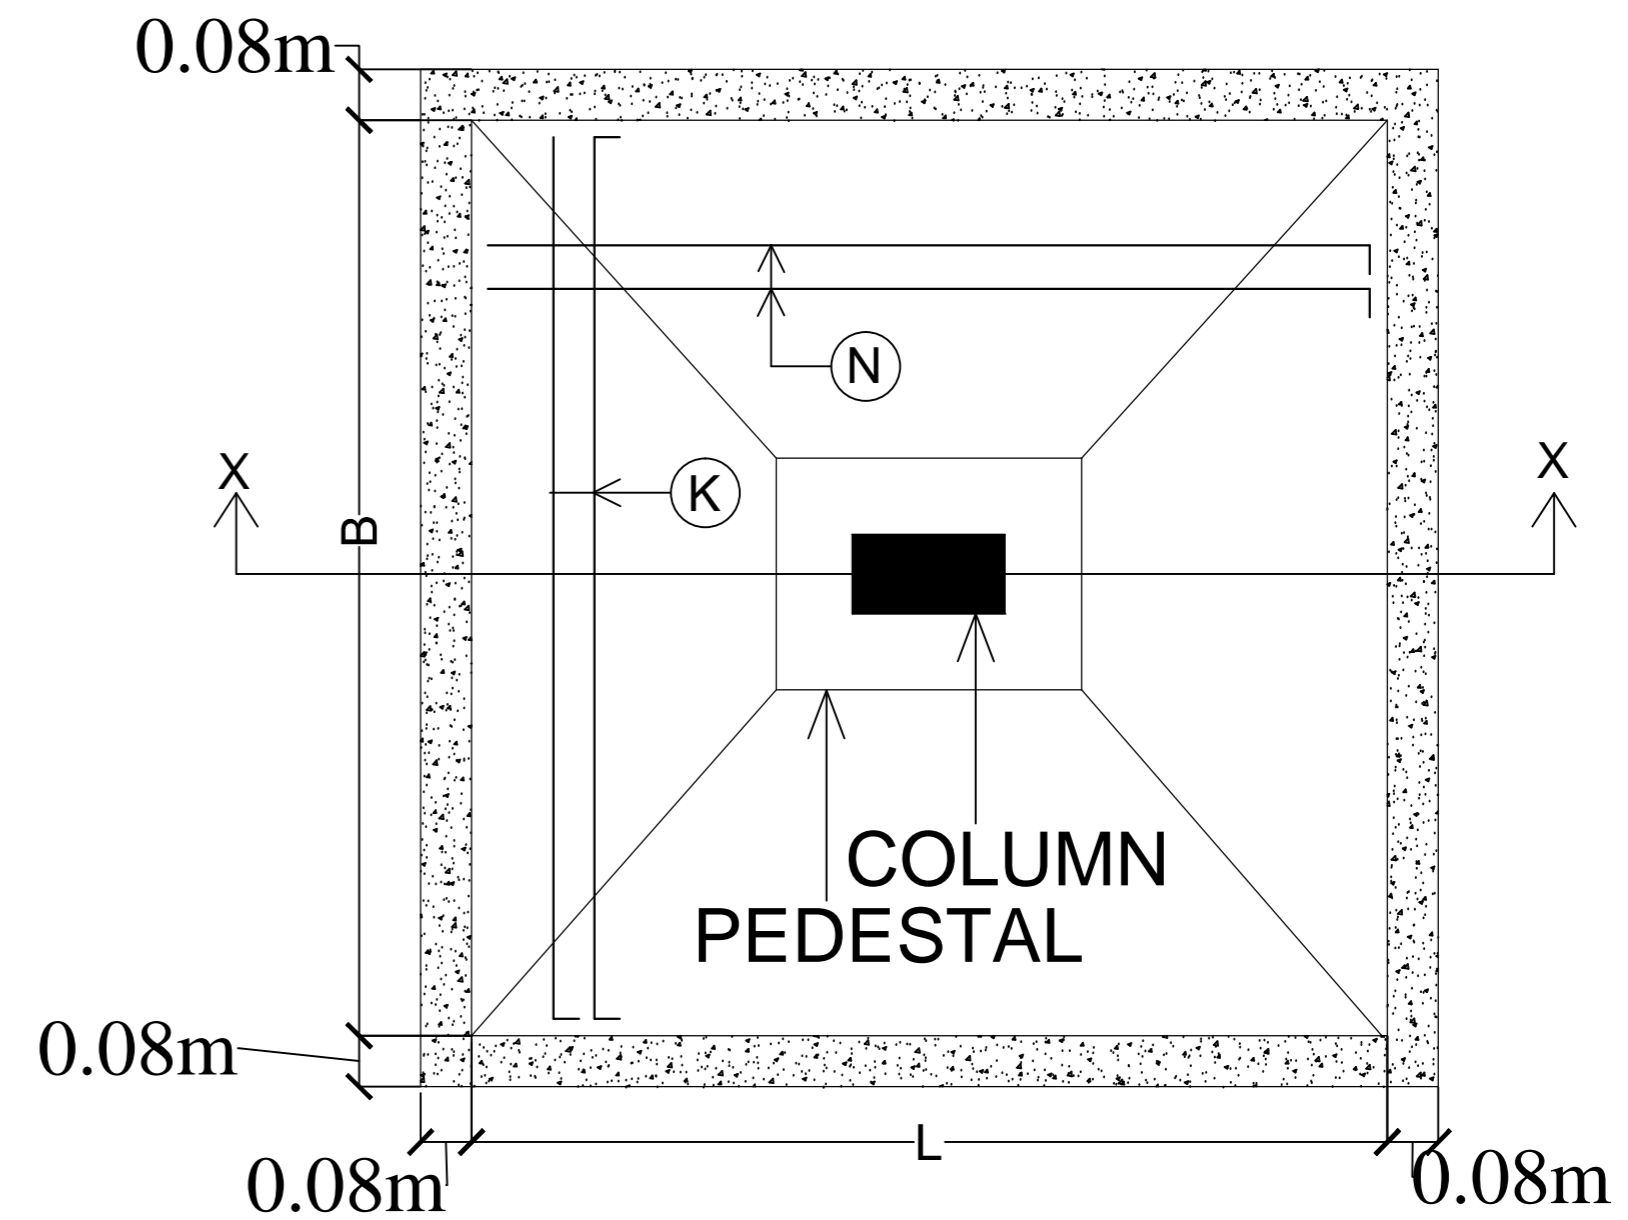

PLAN OF ISOLATED FOOTING