
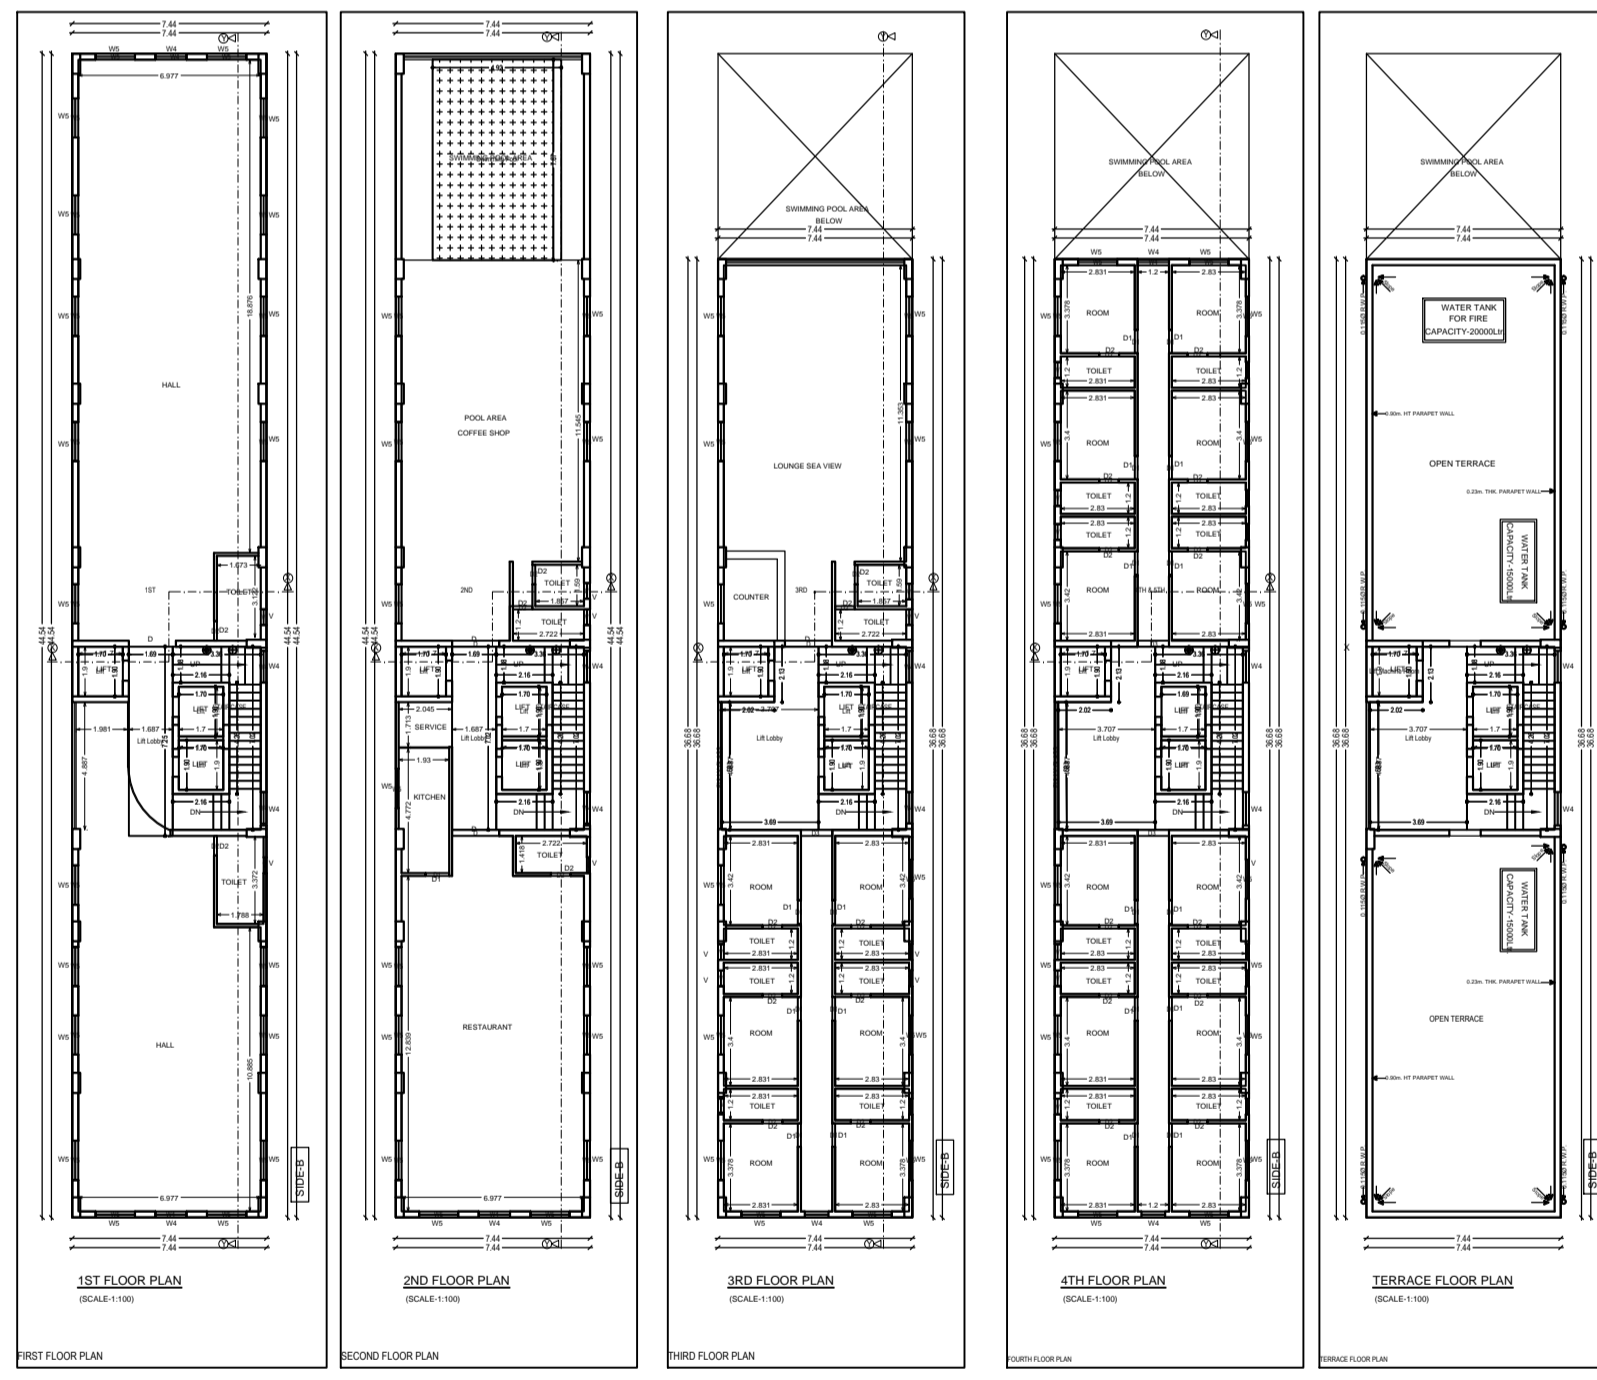
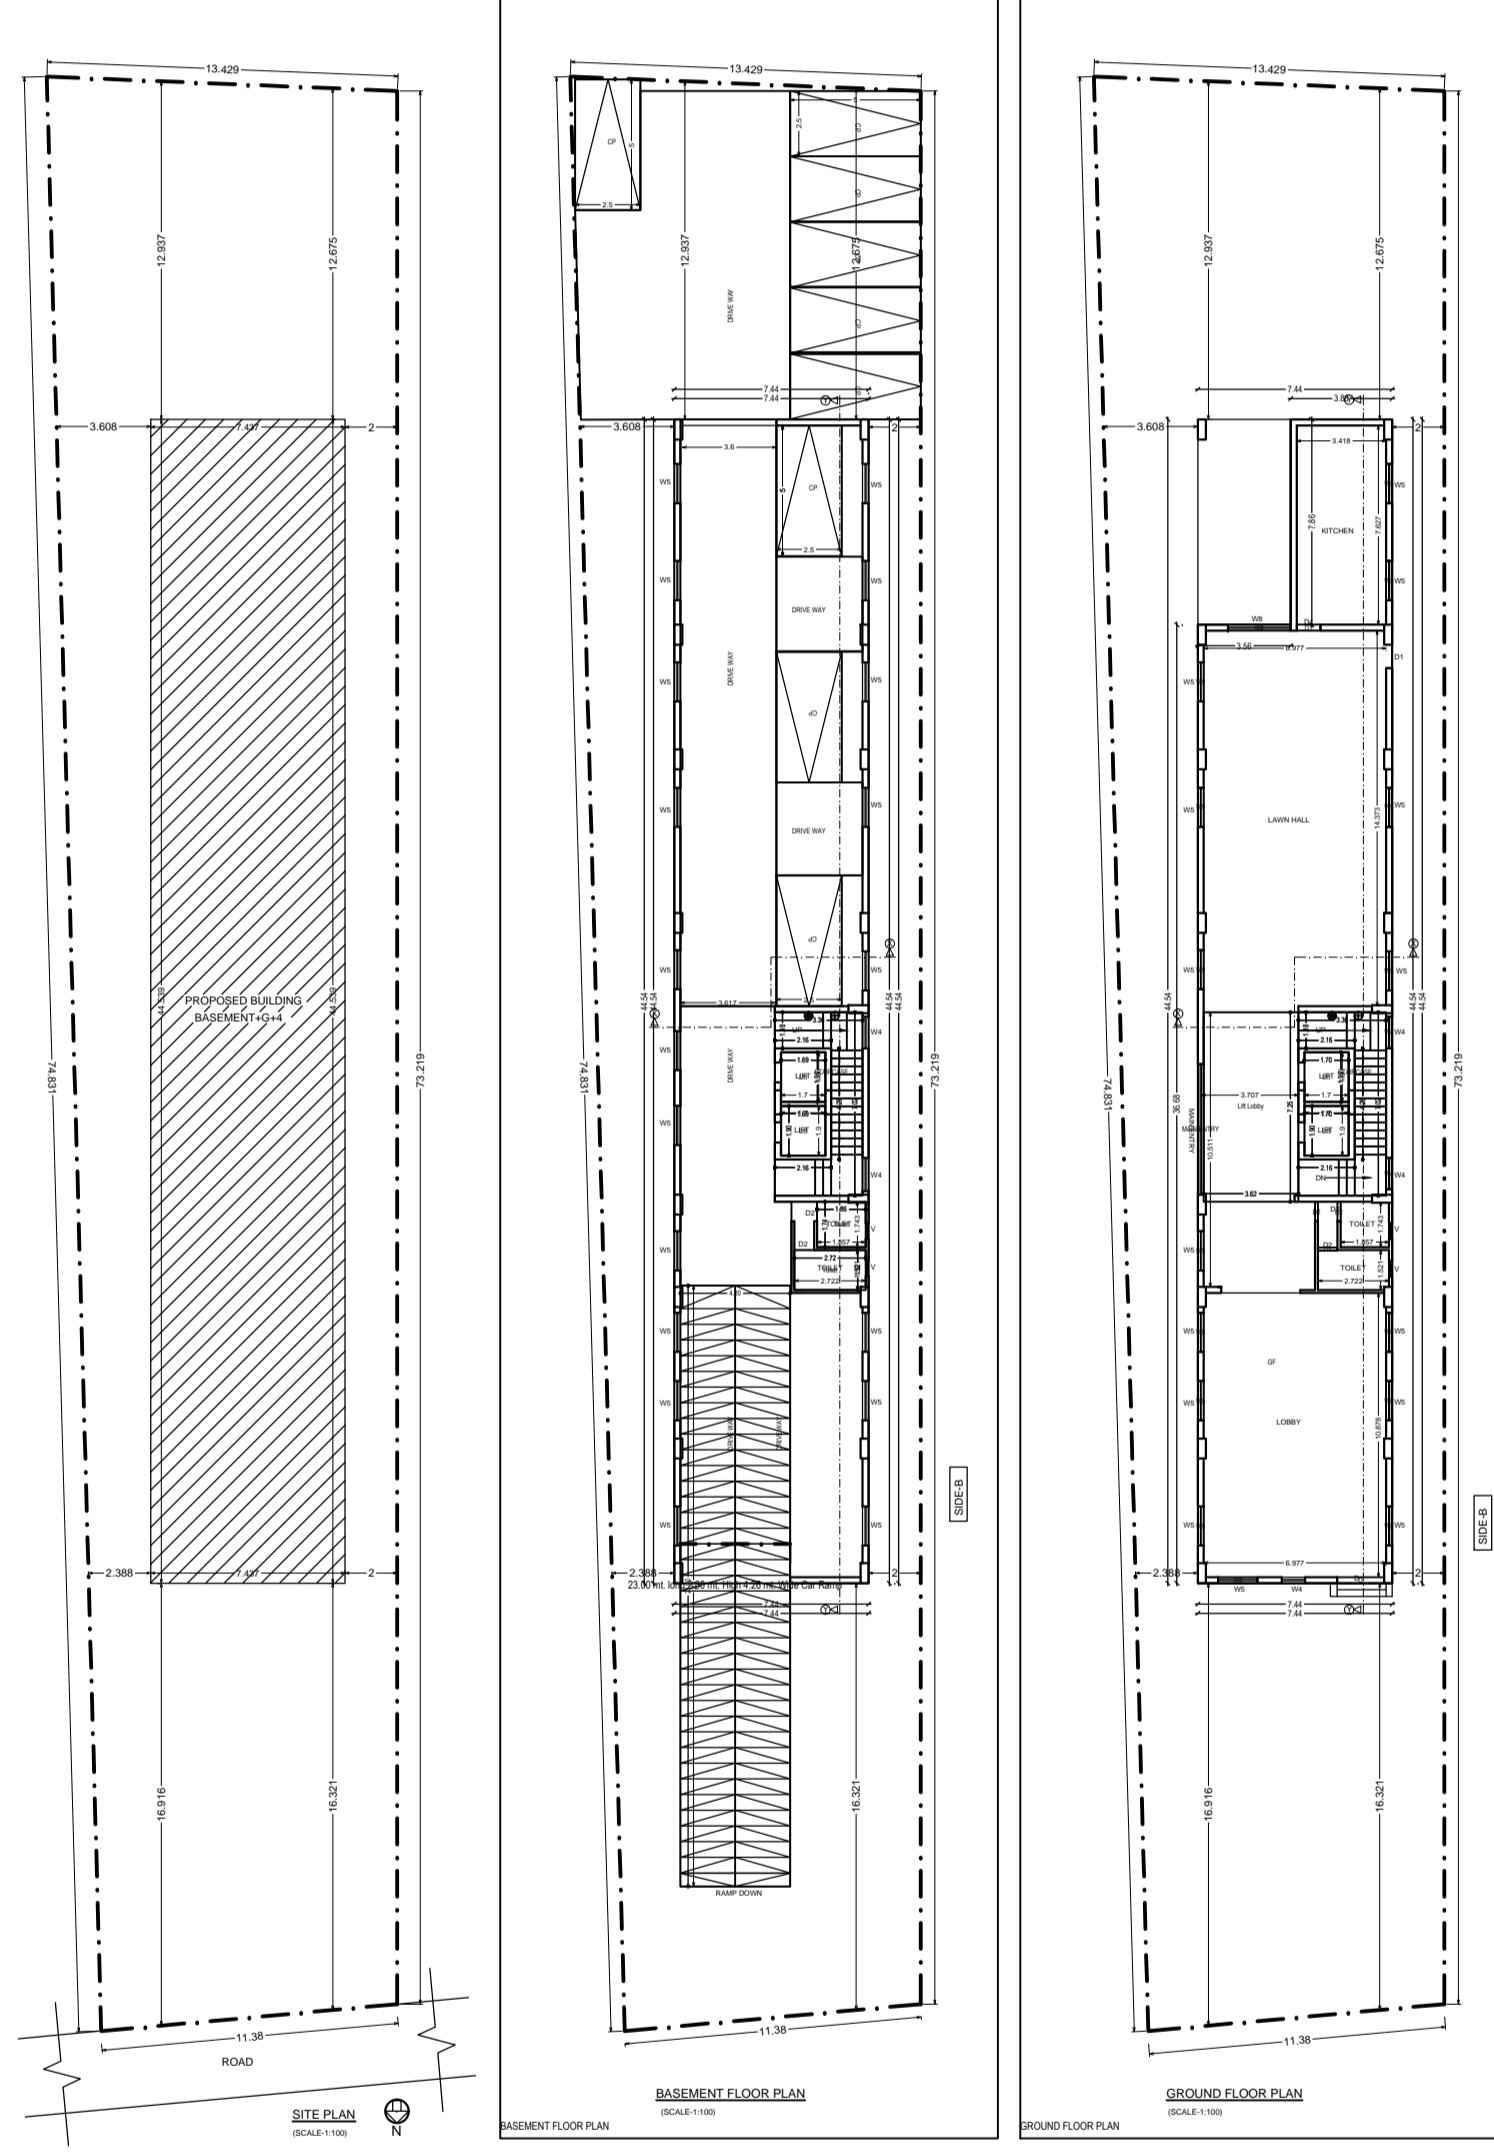
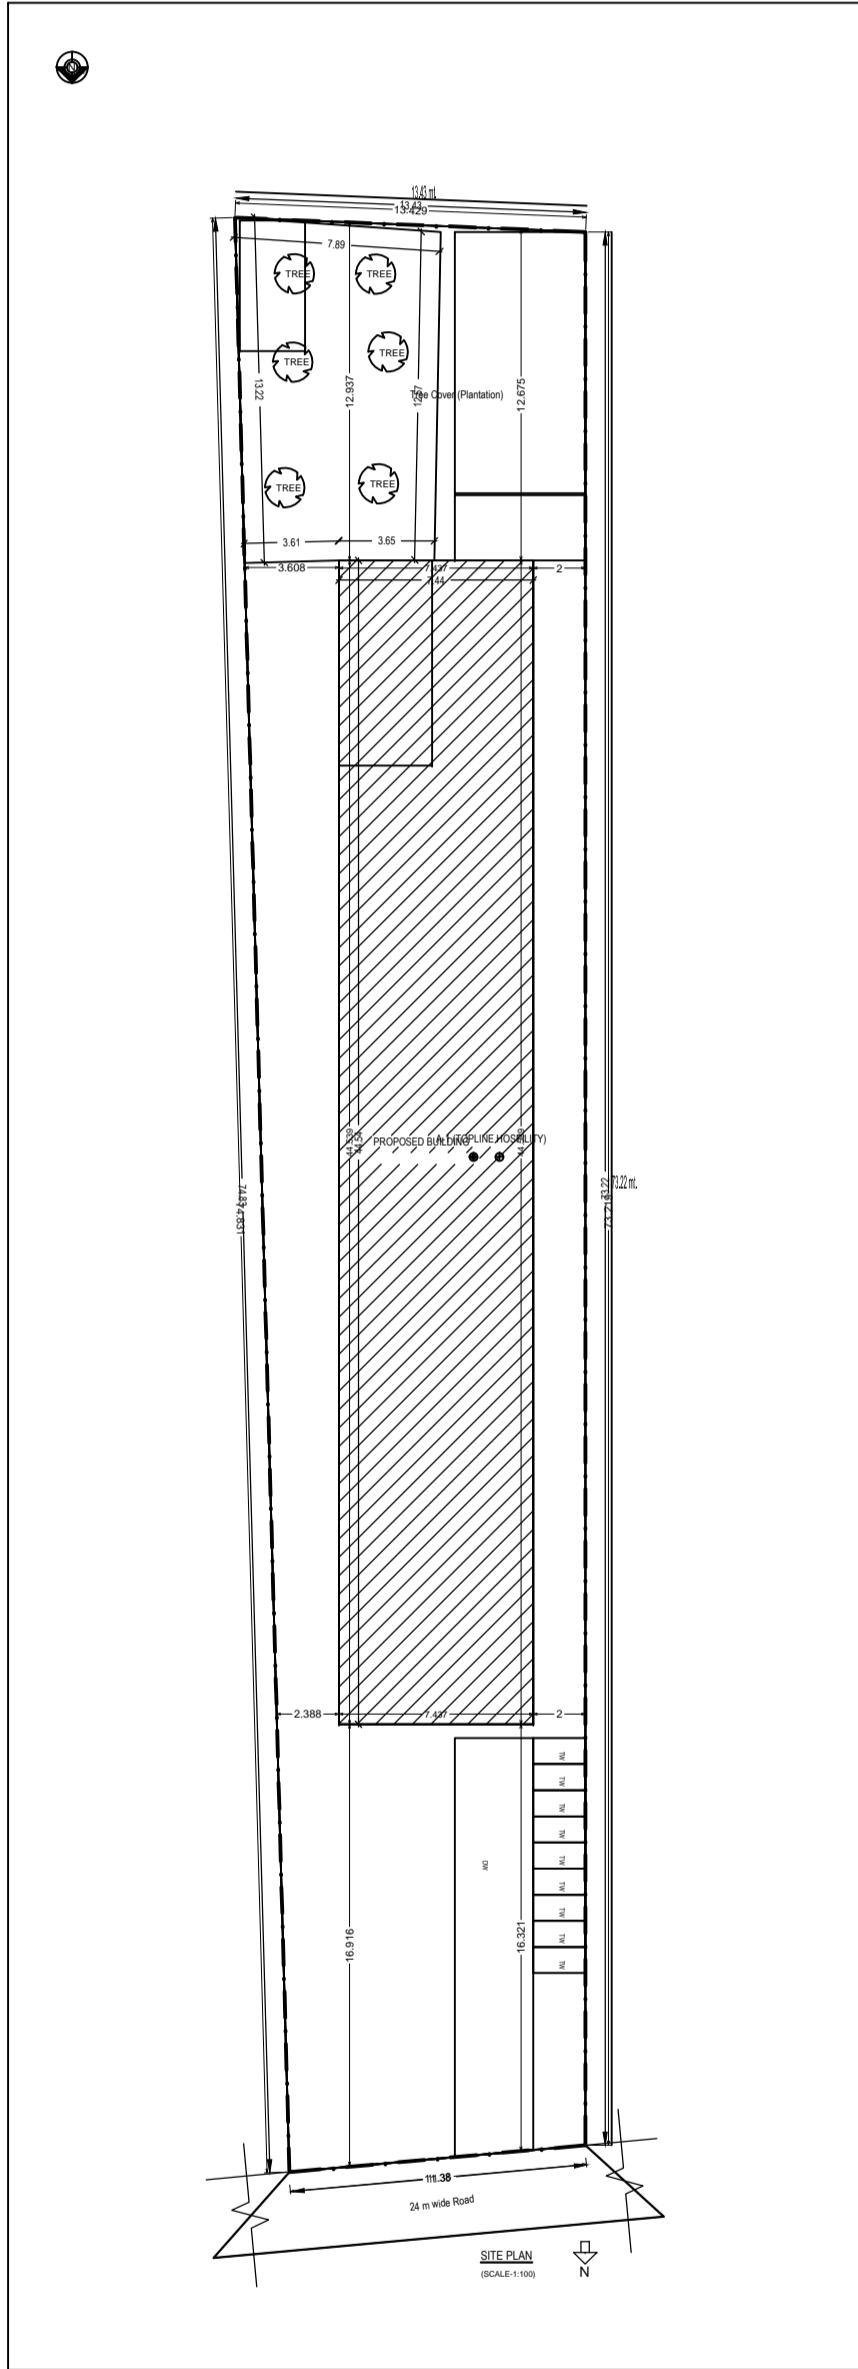
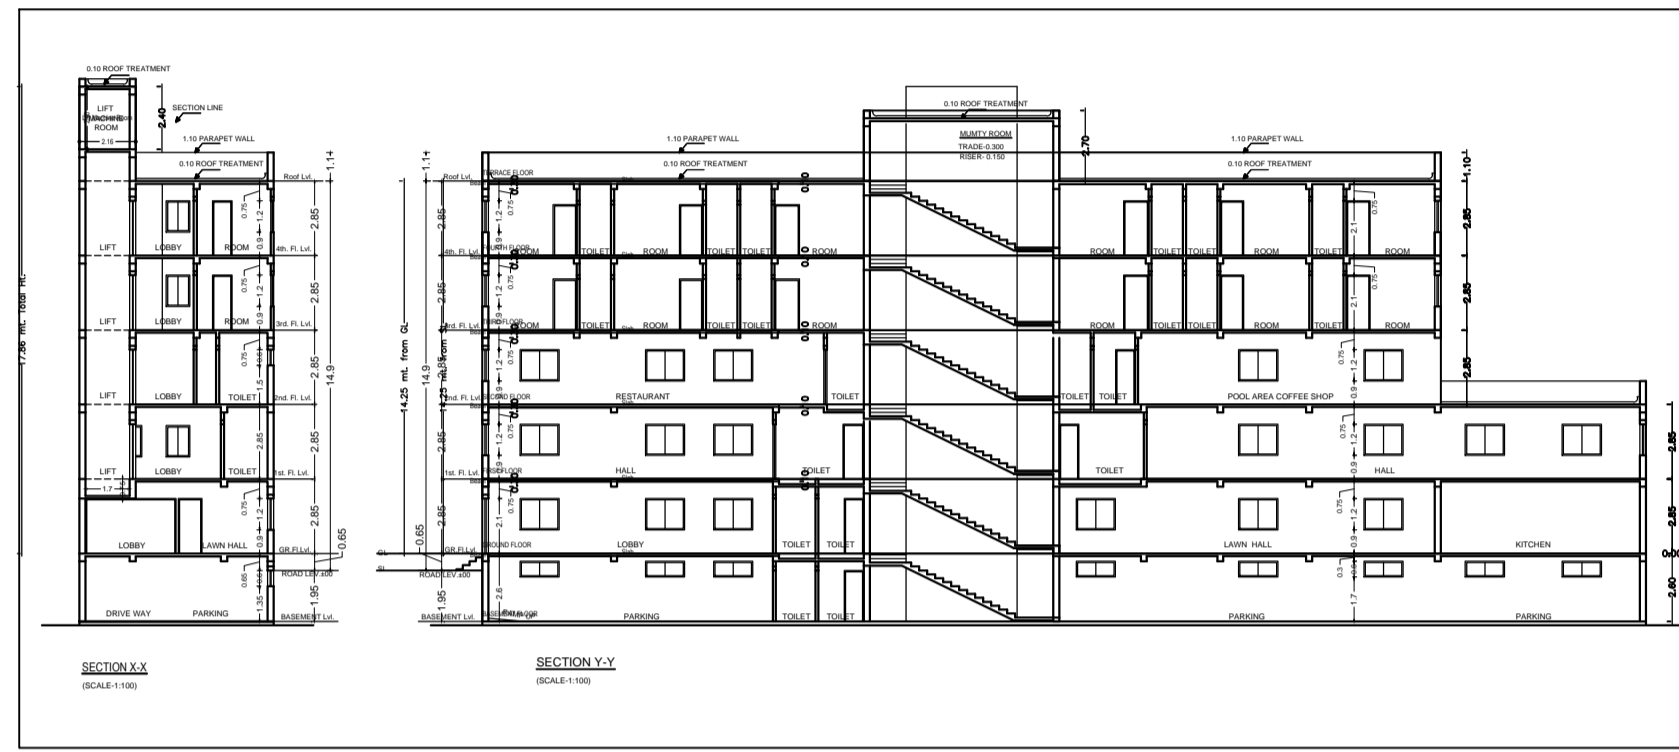
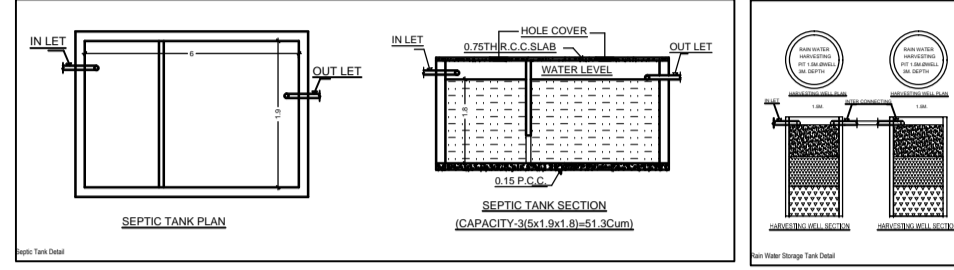
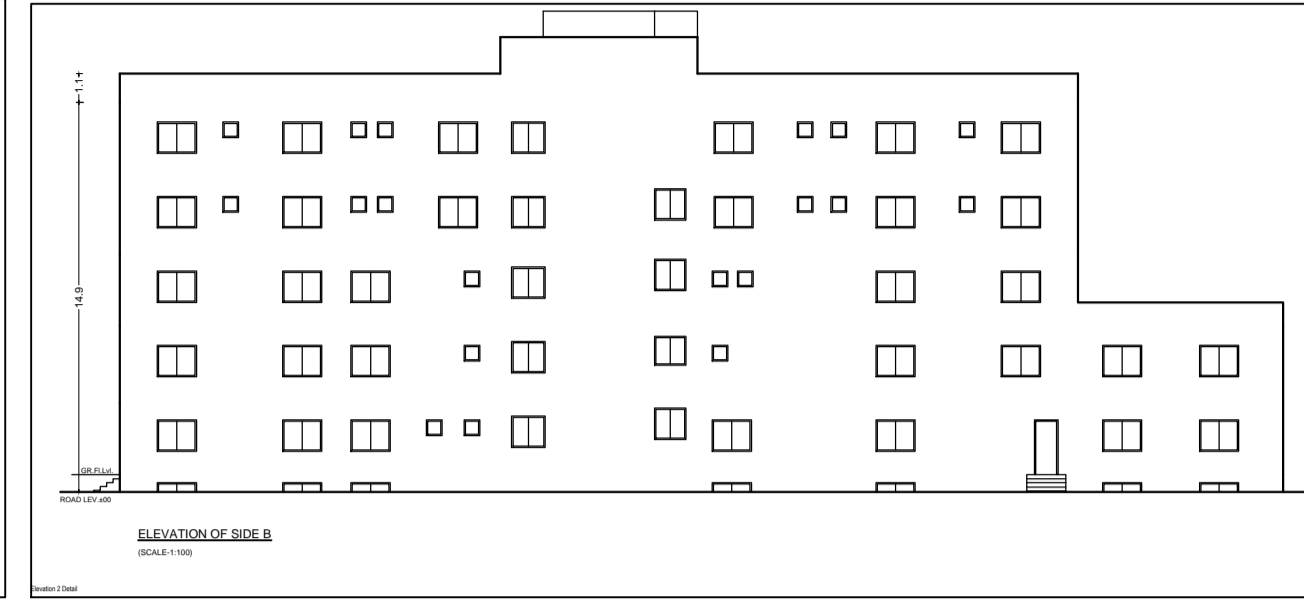
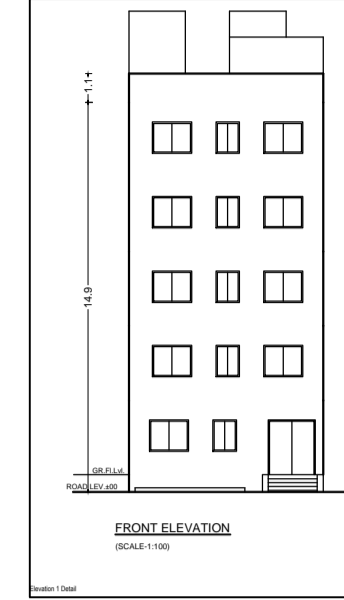


Project Title - TOP LINE HOPLITY



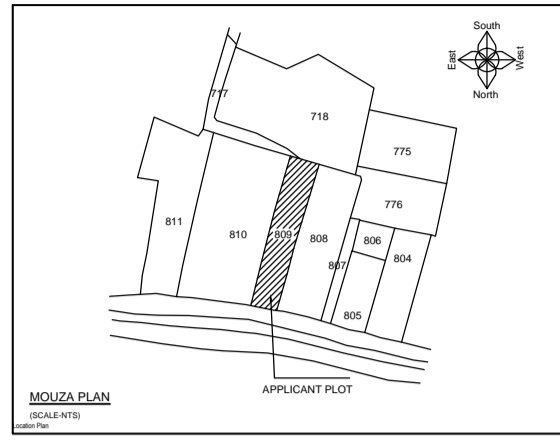

- 1. FOUNDATION & R.C.C. AS PER STRUCTURAL ENGG. SPECIFICATION
- 2. ALL DIMENSIONS IN MMS
- 3. DRAWING NOT TO BE SCALED

OFFICE USE

Signature of Applicant:-

GENERAL SPECIFICATION :-

- FOUNDATION : PLAIN CEMENT CONCRETE AS PER DESIGN.
- R.C.C. COLUMN FOOTING & COLUMN AS PER STRUCTURAL DESIGN.
- R.C.C. COLUMN & BEAM AS PER STR. DESIGN.
- SUPER STRUCTURE : 0.23M THK. EXT. WALL & 0.125M THK. PARTITION WALL IN CEMENT MORTAR.
- R.C.C. ROOF SLAB AS PER STRUCTURAL DESIGN.
- FLOOR : MOSAIC CAST IN SITU CERAMIC TILES DADO IN TOILET.
- INTERNAL FINISH : CEMENT PLASTER WITH P.O.P & O.B.D.
- SANITARY : VITROUS CHINA CLAY SANITARY WARE G.I. PIPE WATER SUPPLY.
- P.V.C. PIPE FOR SEWAGE DISPOSAL.
- DOORS & WINDOW : AS PER SCHEDULE.
- ELECTRICAL : COPPER WIRE WITH P.V.C. CONDUIT.

PROPOSED HOTEL BUILDING PLAN OF
1. MR. SANTOSH KUMAR SINGH
S/O SRI RUP NARAYAN SINGH &
2. MR. SHADAB ALI
S/O SRI S. M. JILANI,
PLOT NO. - 809, MOUZA- PARDIH,
KHATA NO. - 44, P.S. - MANGO,
THANA NO. - 1641, SURVEY WARD NO.- 8,
TOWN - JAMSHEDPUR,
DISTRICT- EAST SINGHBHUM

SHEET No- 01 / 01

L.K. SUMAN

L.K. SUMAN
Office : Second Floor
Baker Salwa Complex,
Salwa, Jamshedpur

Reg No- J.N.A.C.ENG 001(T)/2016

