


Project Title - MR. NISHANT BHARDWAJ, S/O. BINAY KUMAR SINGH

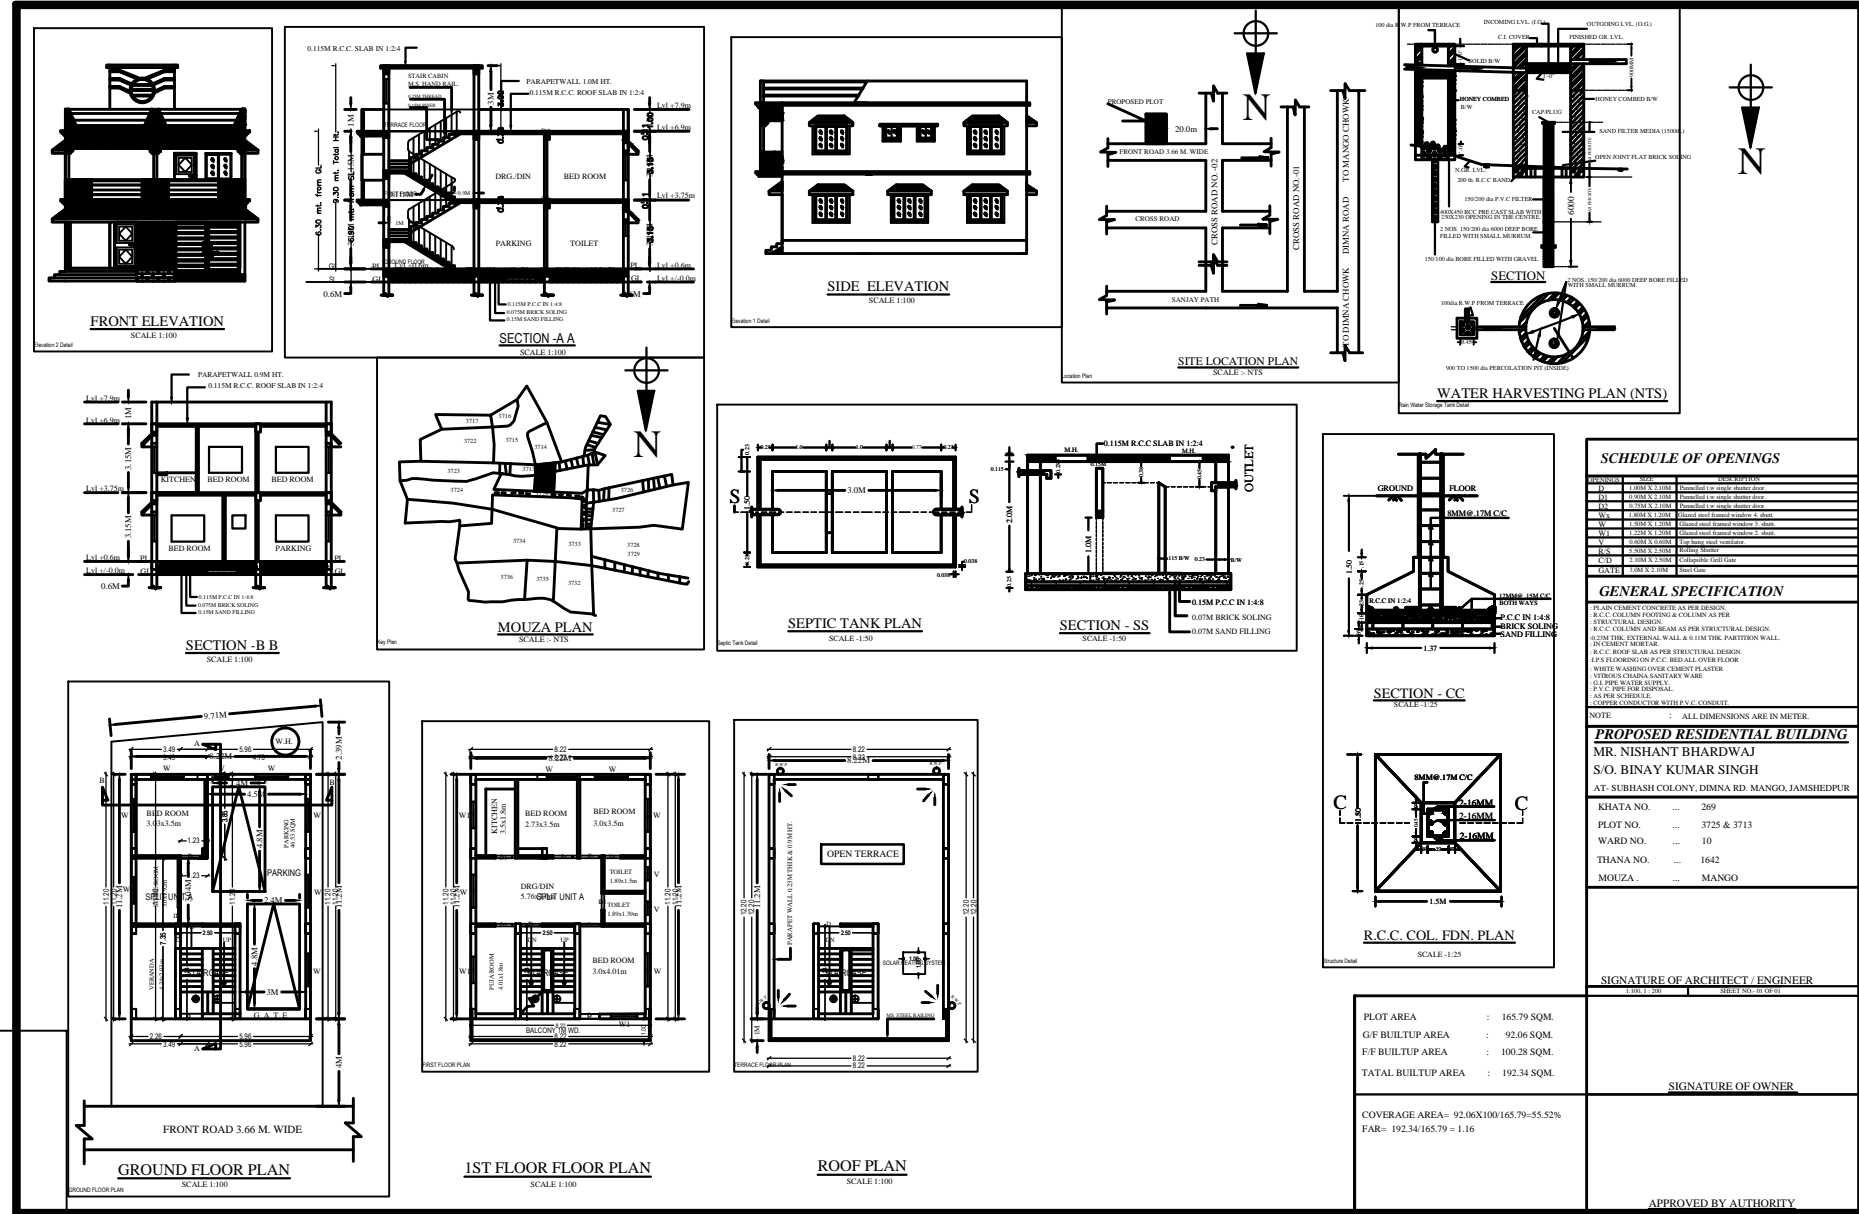







**GENERAL SPECIFICATION**  
 1. ALL CONSTRUCTION SHALL BE AS PER REGION.  
 2. R.C.C. COLUMN AND BEAM AS PER STRUCTURAL DESIGN.  

**PROPOSED RESIDENTIAL BUILDING**  
 MR. NISHANT BHARDWAJ  
 S/O. BINAY KUMAR SINGH  
 AT: SUBHASH COLONY, DIMNARD MANGO, JAMSHEDPUR.

Plot No. --- 3725 & 3713  
 Ward No. --- 10  
 Thana No. --- 1642  
 Mouza --- MANGO

SIGNATURE OF ARCHITECT / ENGINEER  

SIGNATURE OF OWNER  

APPROVED BY AUTHORITY

PLOT AREA	: 165.79 SQM.
G/F BUILTUP AREA	: 92.06 SQM.
F/F BUILTUP AREA	: 100.28 SQM.
TOTAL BUILTUP AREA	: 192.34 SQM.

COVERAGE AREA = 92.06/165.79 = 55.52%  
 FAR = 192.34/165.79 = 1.16





