



**SECTION - XX**  
scale - 1:100



**SECTION - YY**  
scale - 1:100

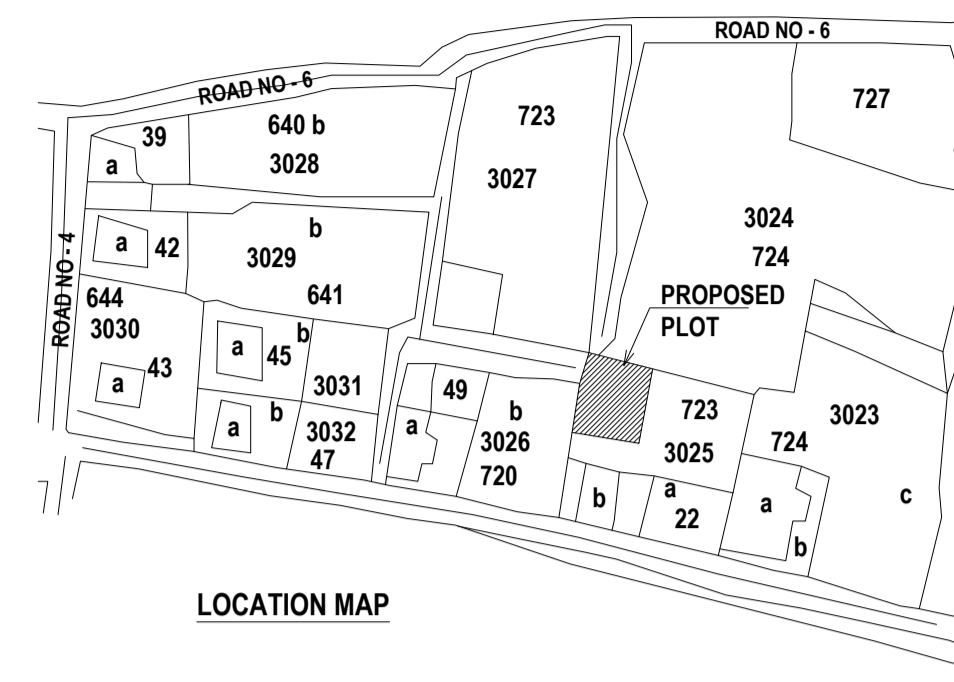


**LOCATION MAP**

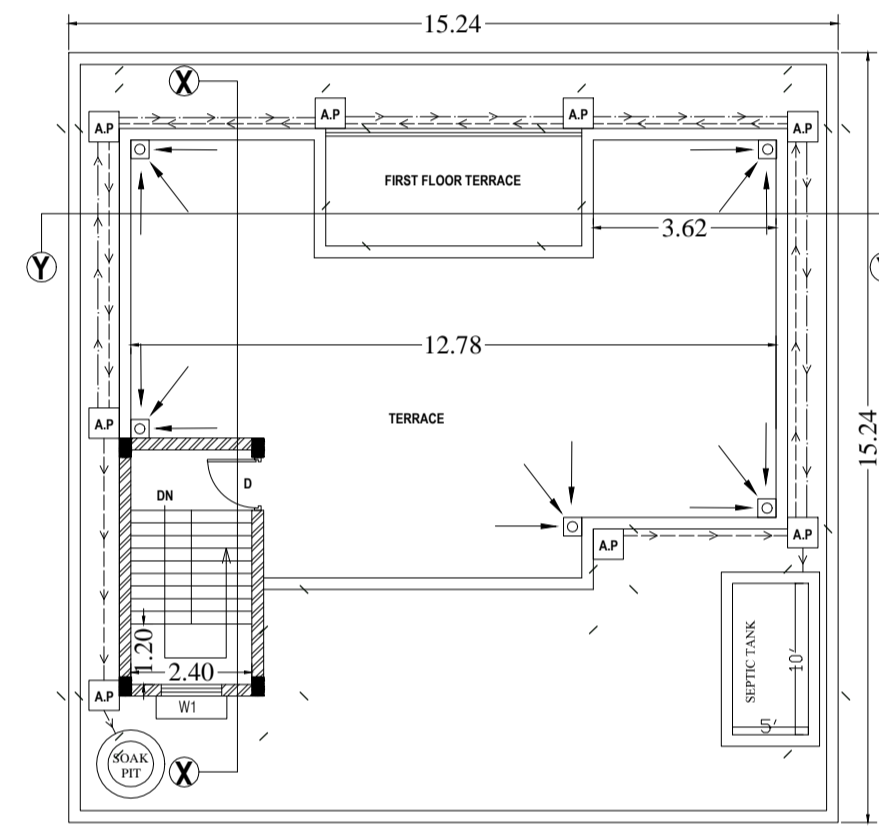


**TERRACE FLOOR PLAN**  
scale - 1:100

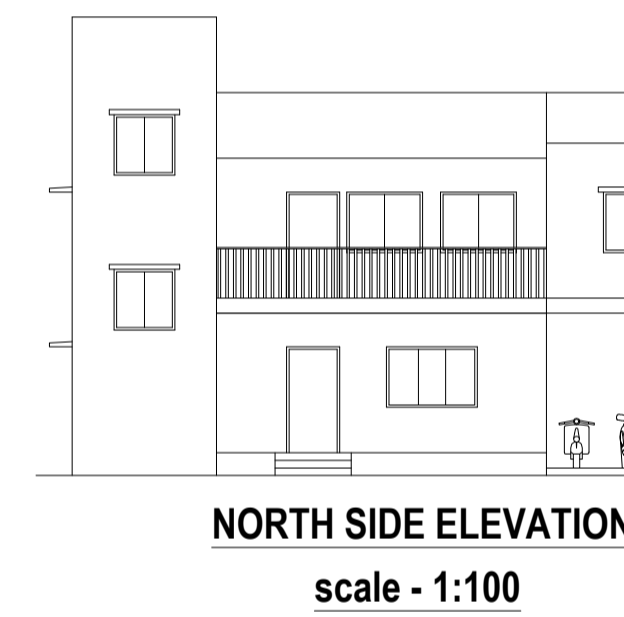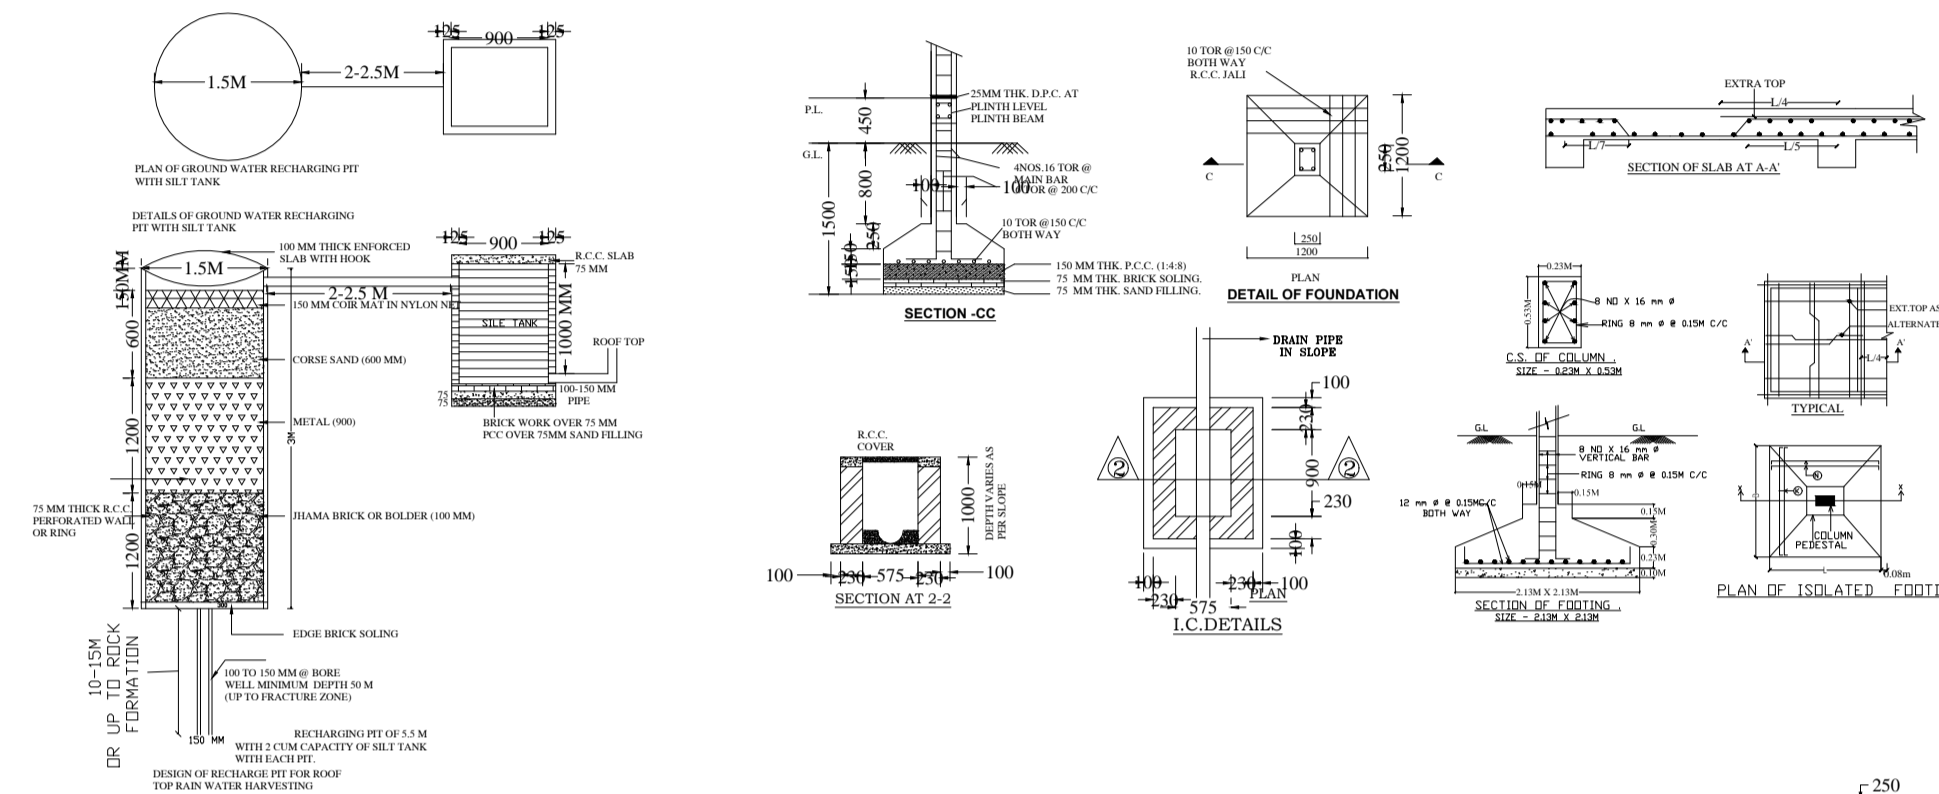



**NORTH SIDE ELEVATION**  
scale - 1:100

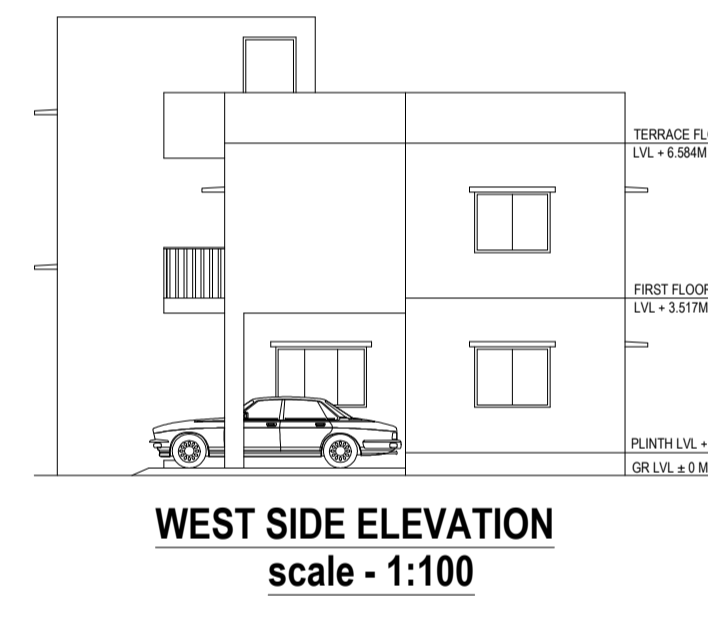


**WEST SIDE ELEVATION**  
scale - 1:100

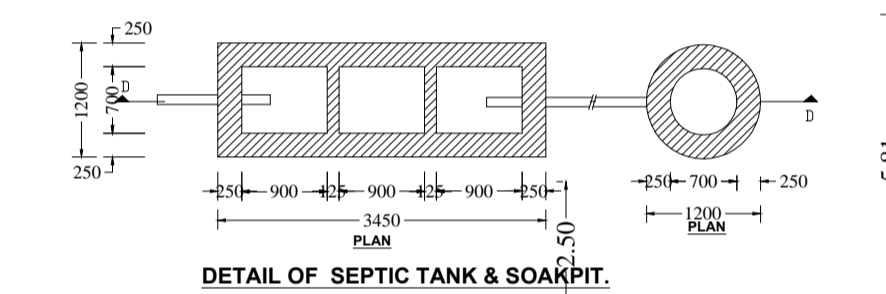


**DETAIL OF SEPTIC TANK & SOAKPIT**

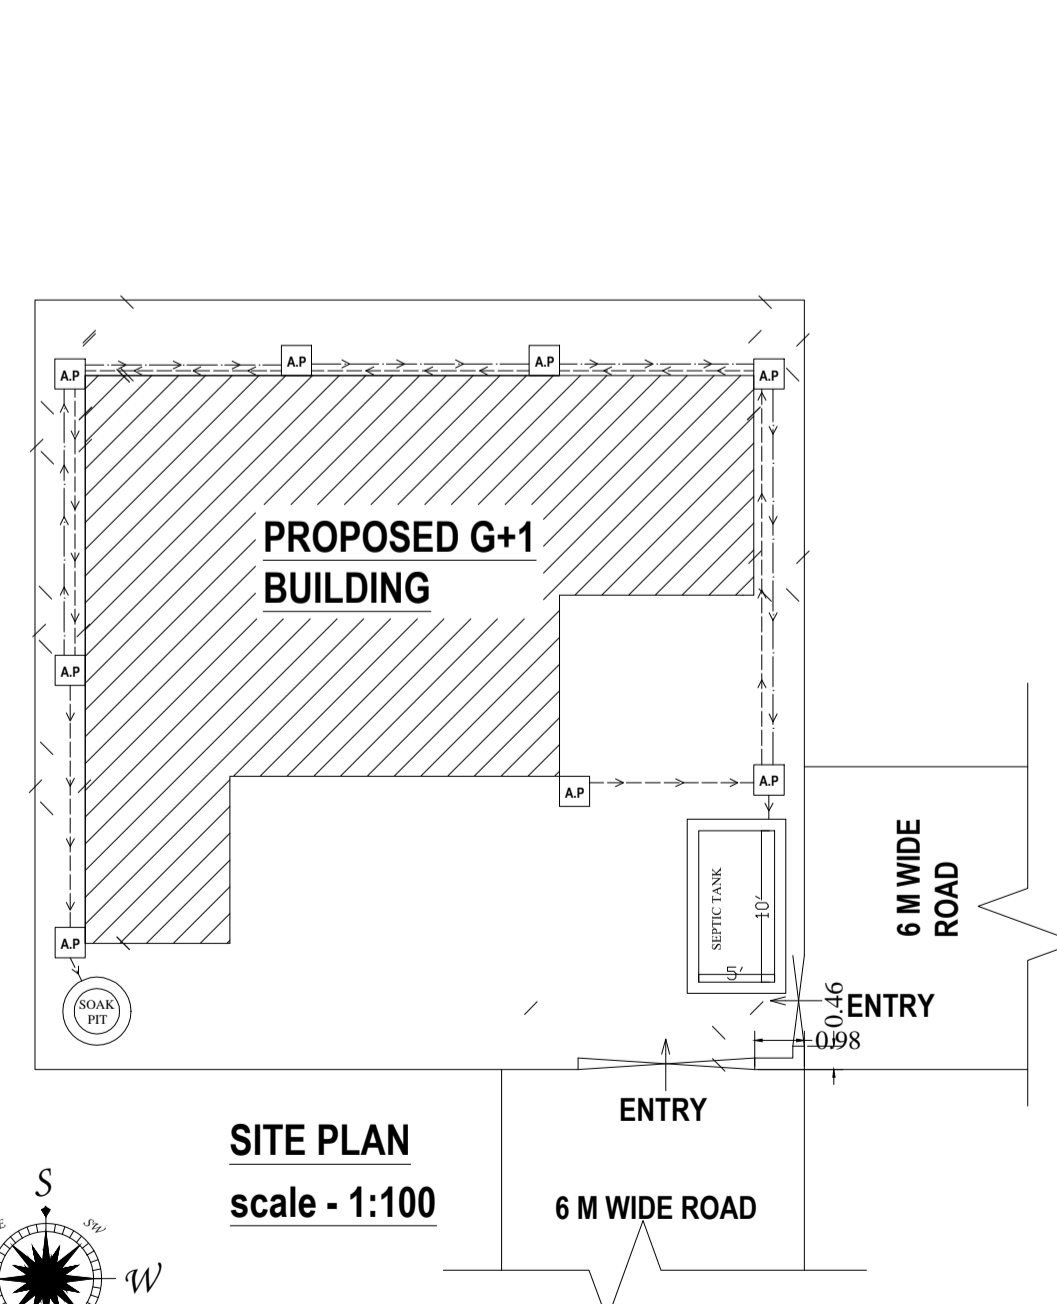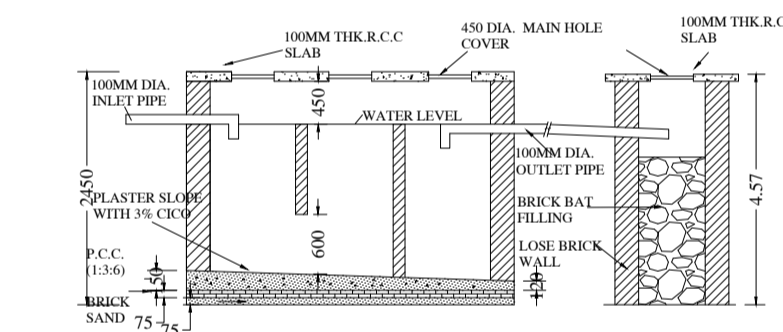


**SITE PLAN**  
scale - 1:100

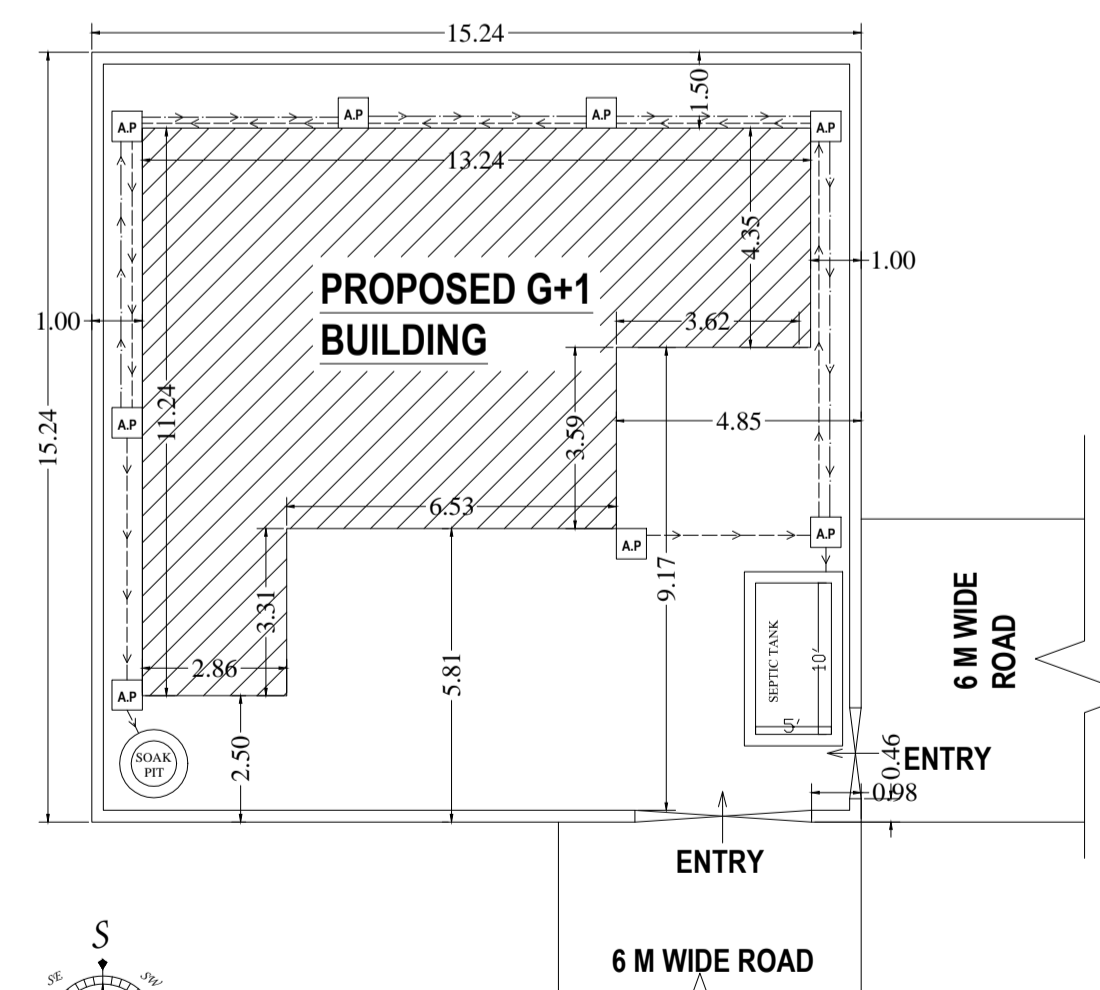

**SITE PLAN**  
scale - 1:100

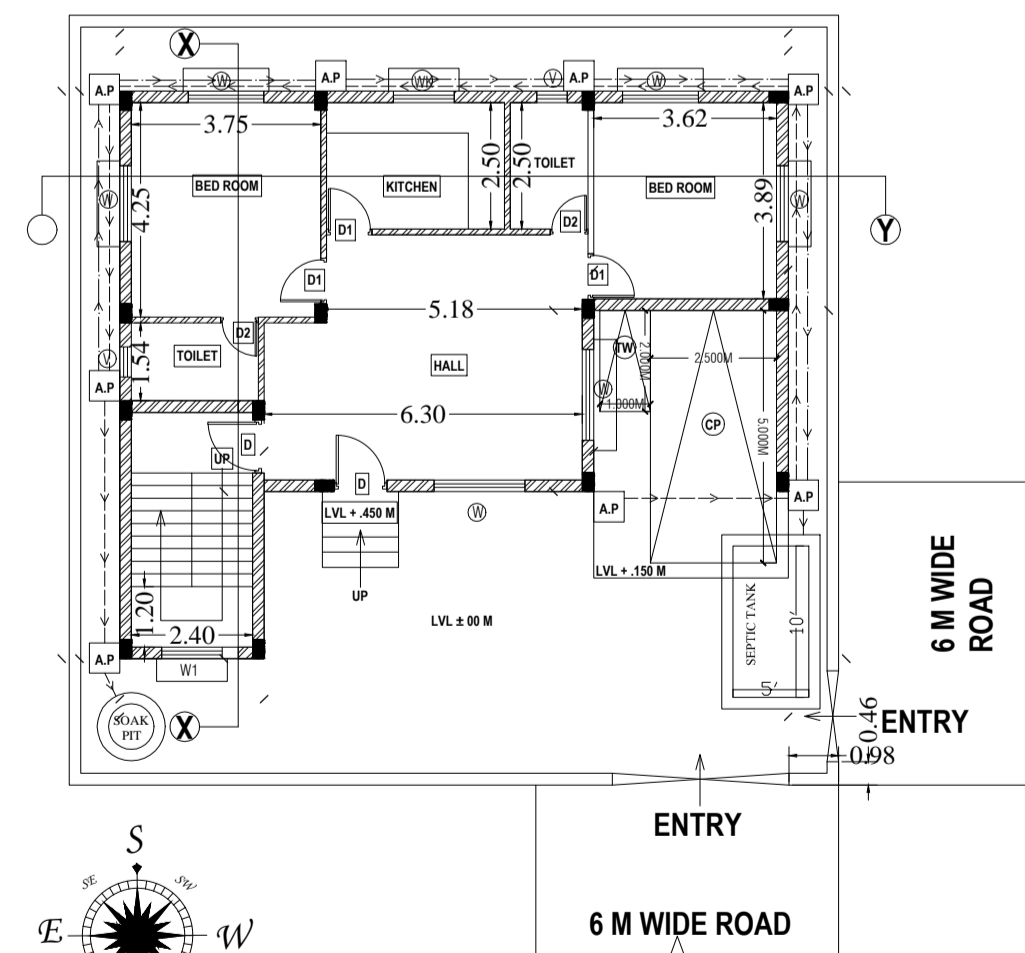

**GROUND FLOOR PLAN**  
scale - 1:100

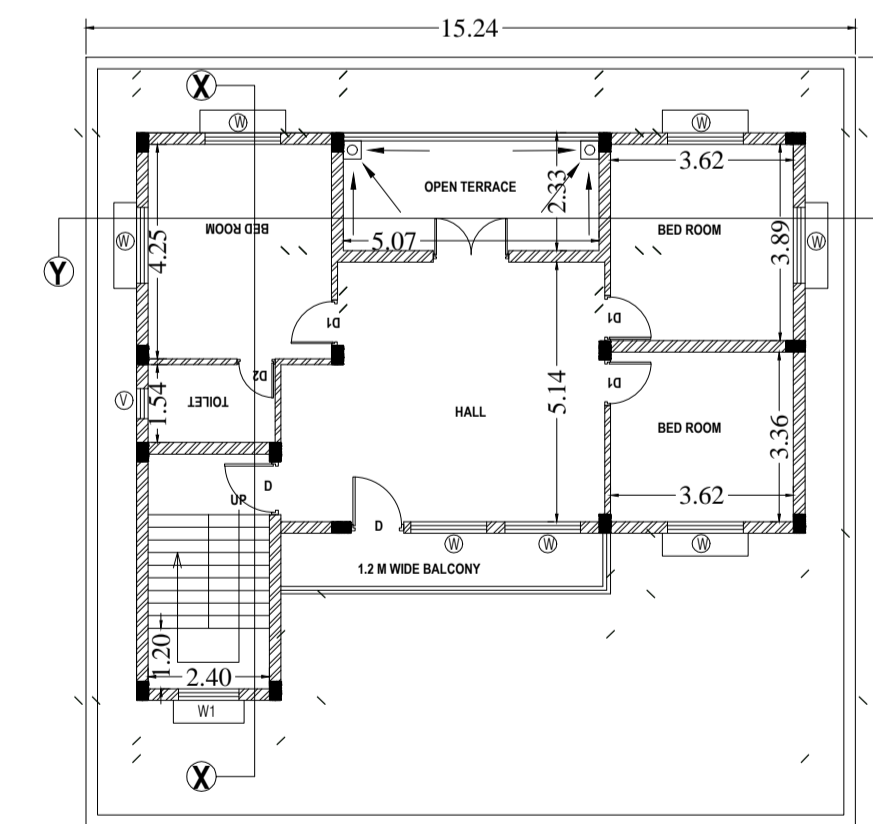

**FIRST FLOOR PLAN**  
scale - 1:100

