


Project Title : MRS. SHIKHA SHARMA

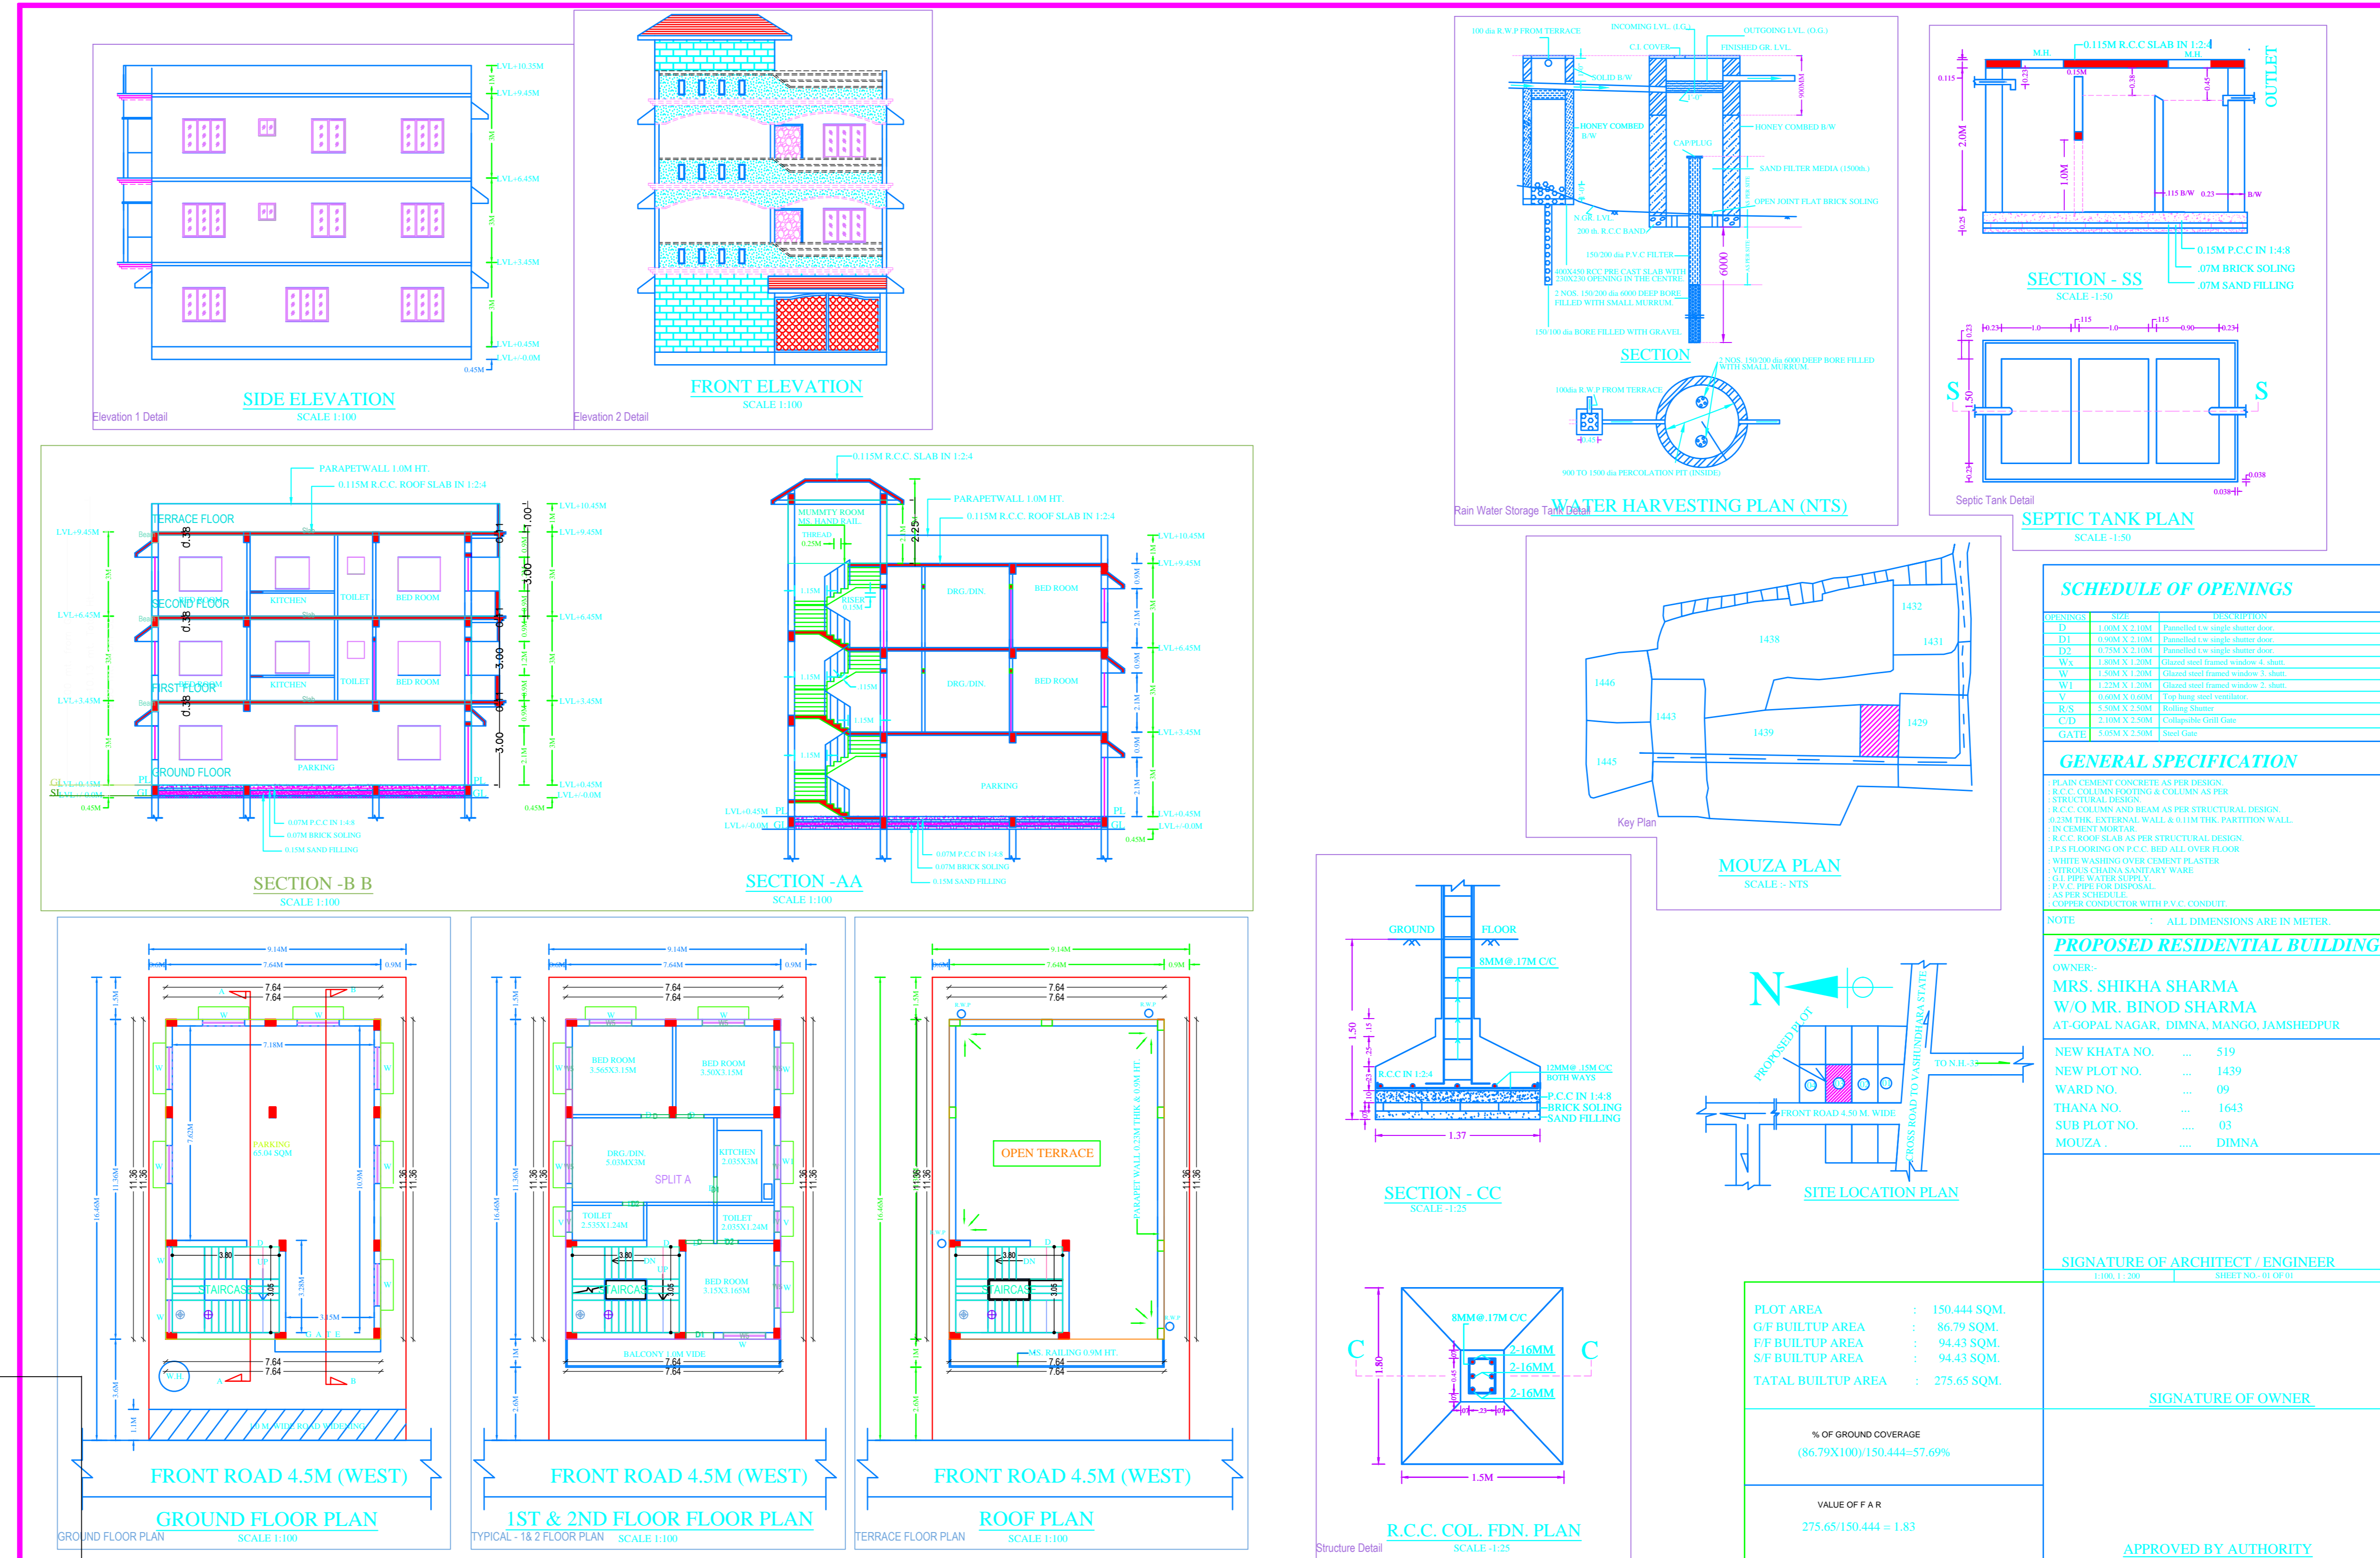

**SCHEDULE OF OPENINGS**


**GENERAL SPECIFICATION**


NOTE: ALL DIMENSIONS ARE IN METER.

**PROPOSED RESIDENTIAL BUILDING**


OWNER: MRS. SHIKHA SHARMA  
W/O MR. BINOD SHARMA  
AT GOPAL NAGAR, DIMNA, MANGRO, JAMSHEDPUR

NEW KHATA NO. : 519  
NEW PLOT NO. : 1439  
WARD NO. : 09  
SUB PLOT NO. : 03  
MOUZA : DIMNA

SIGNATURE OF ARCHITECT / ENGINEER  

SIGNATURE OF OWNER

APPROVED BY AUTHORITY

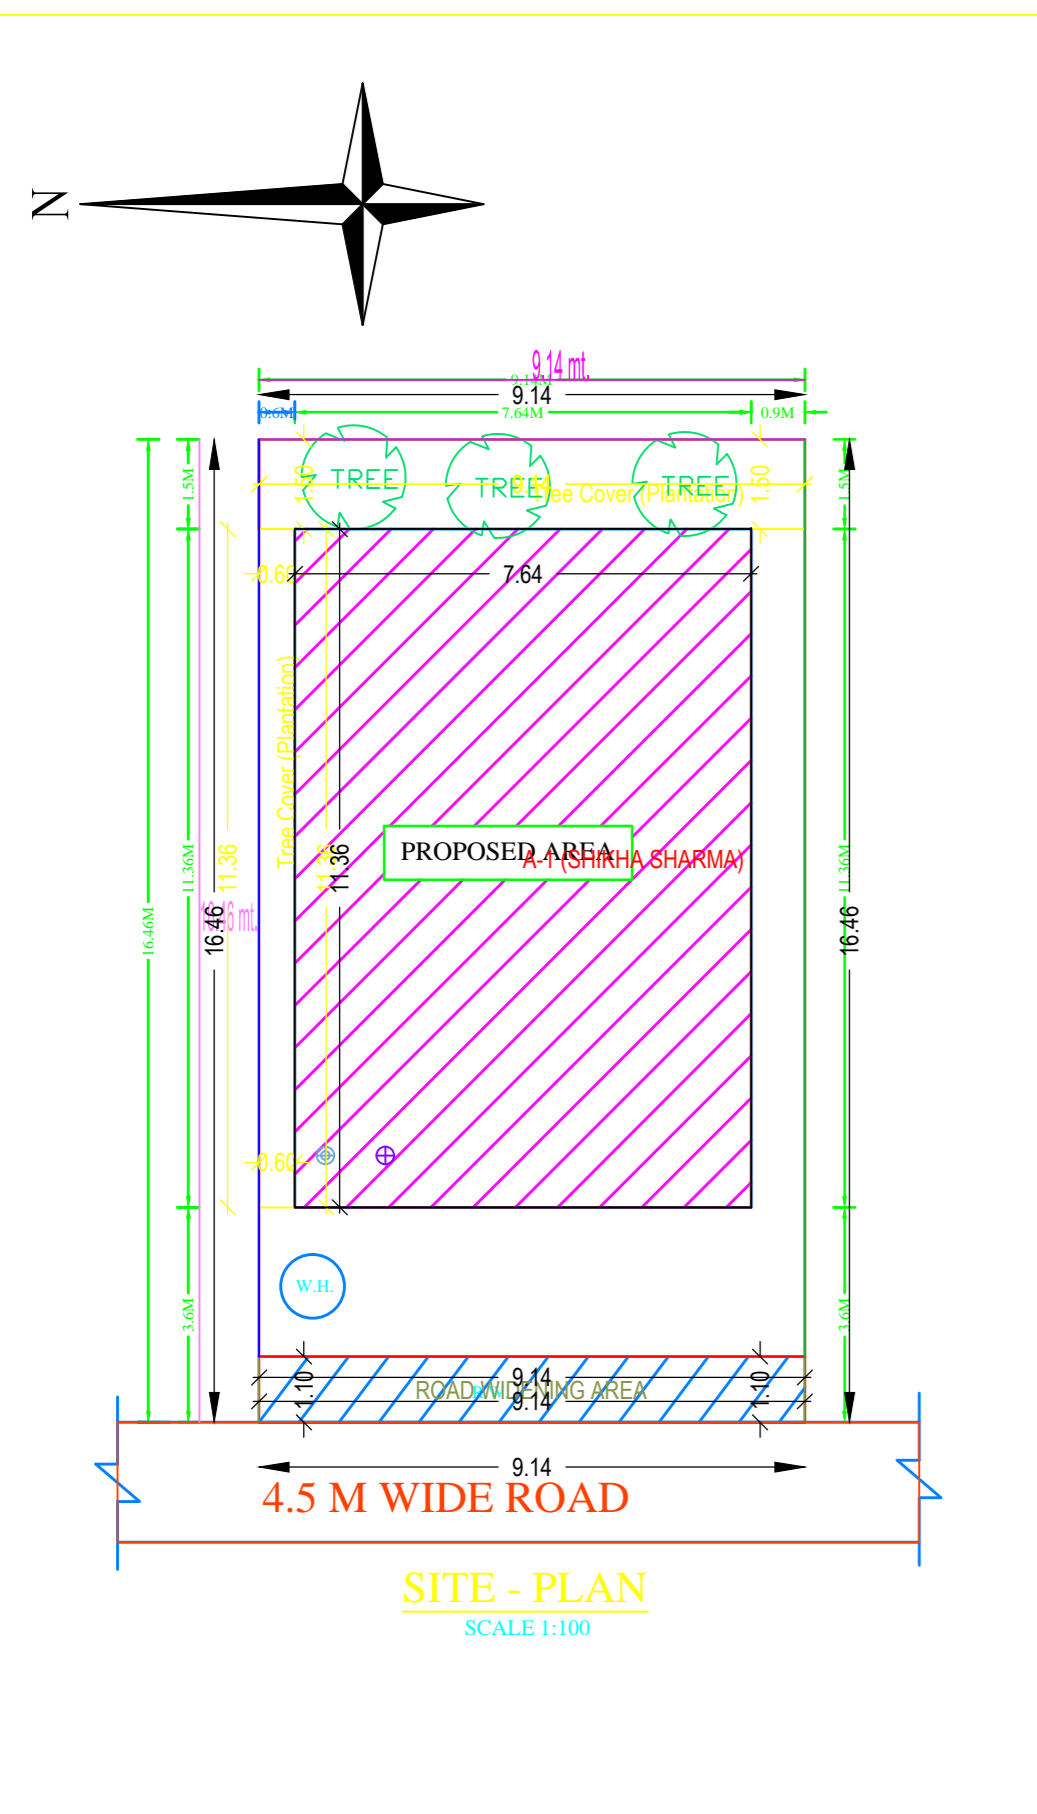















**SCHEDULE OF JOINERY**

Building Name	Name	Length	Height	MSB
A (SHIKHA SHARMA)	01	3.00	3.10	02
A (SHIKHA SHARMA)	02	3.00	3.10	02
A (SHIKHA SHARMA)	03	1.00	3.10	02
A (SHIKHA SHARMA)	04	1.00	3.10	02
Total	-	-	-	04



**Unit/BUA Table for Building A (SHIKHA SHARMA)**

FLOOR	Name	Unit/BUA Type	Unit/BUA Area	Cost/Price	No. of Rooms	No. of Tenement
1ST FLOOR	1A	SPLIT A	46.79	46.00	2	2
2ND FLOOR	2A	SPLIT A	46.79	46.00	2	2
Total	-	-	93.58	92.00	4	4