
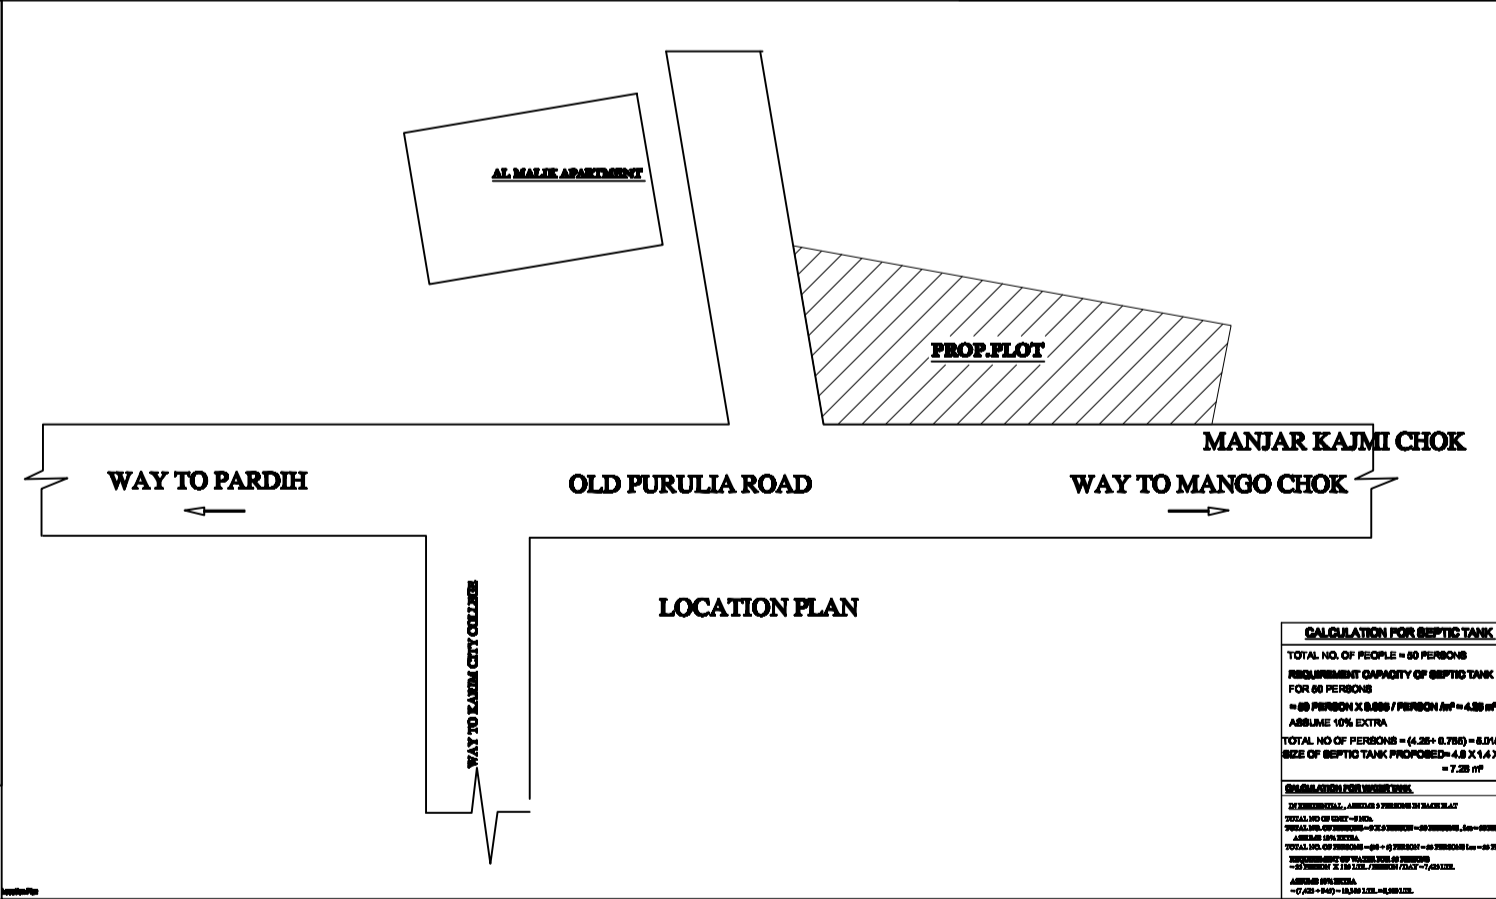
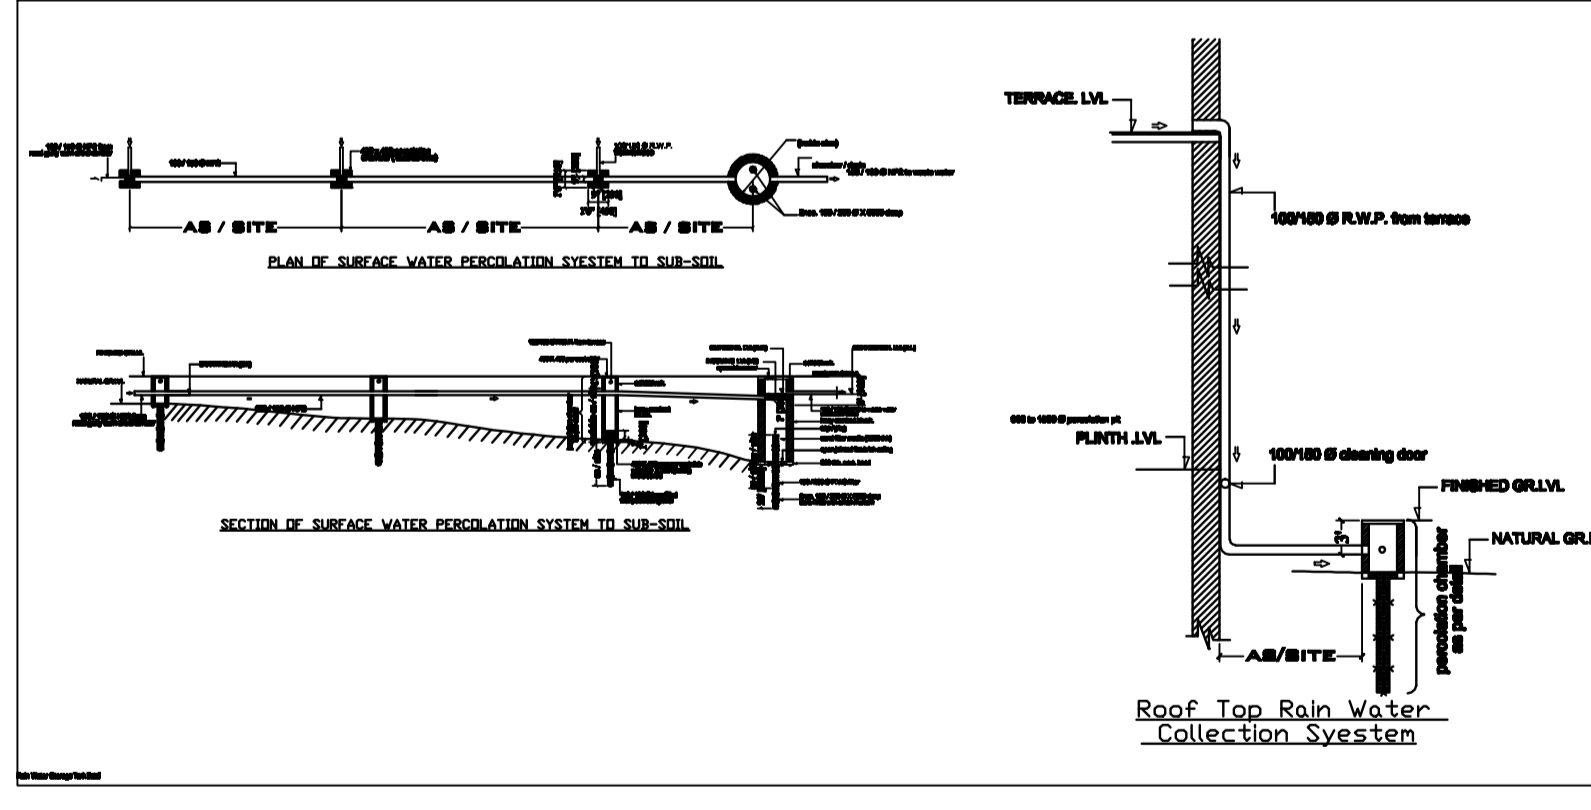
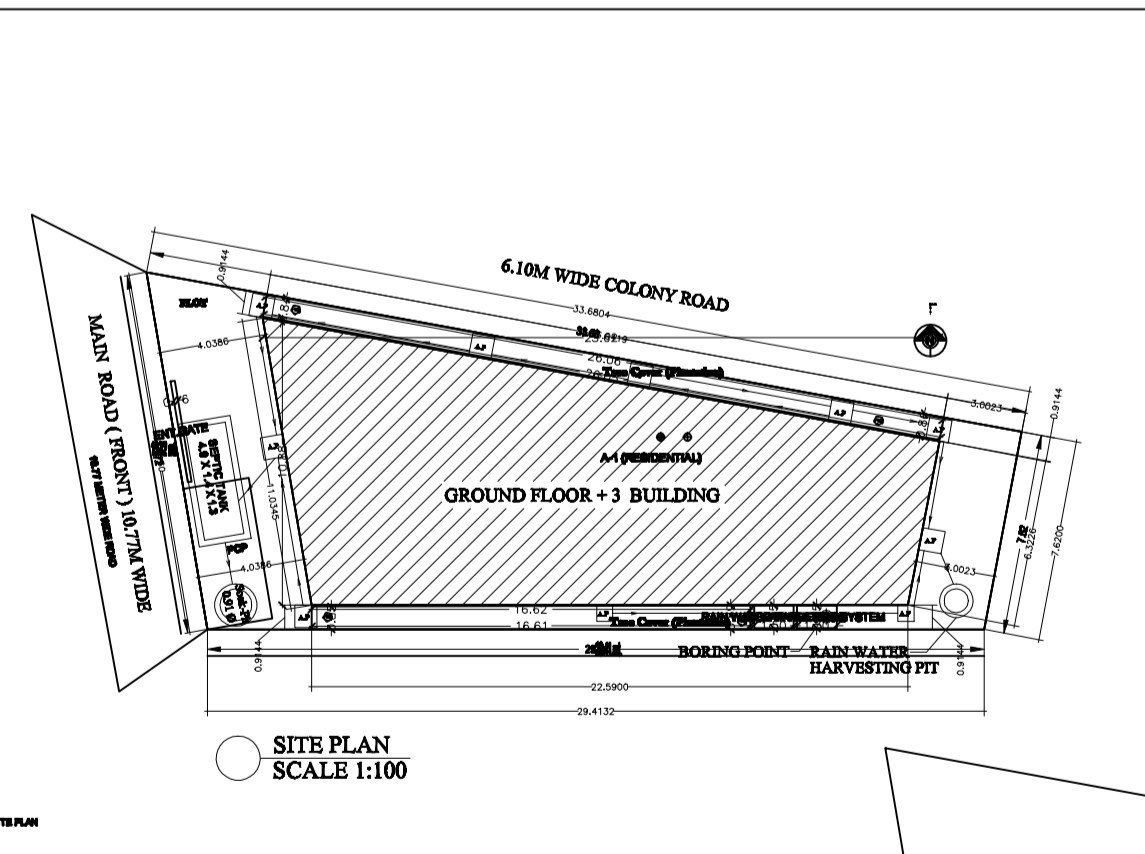
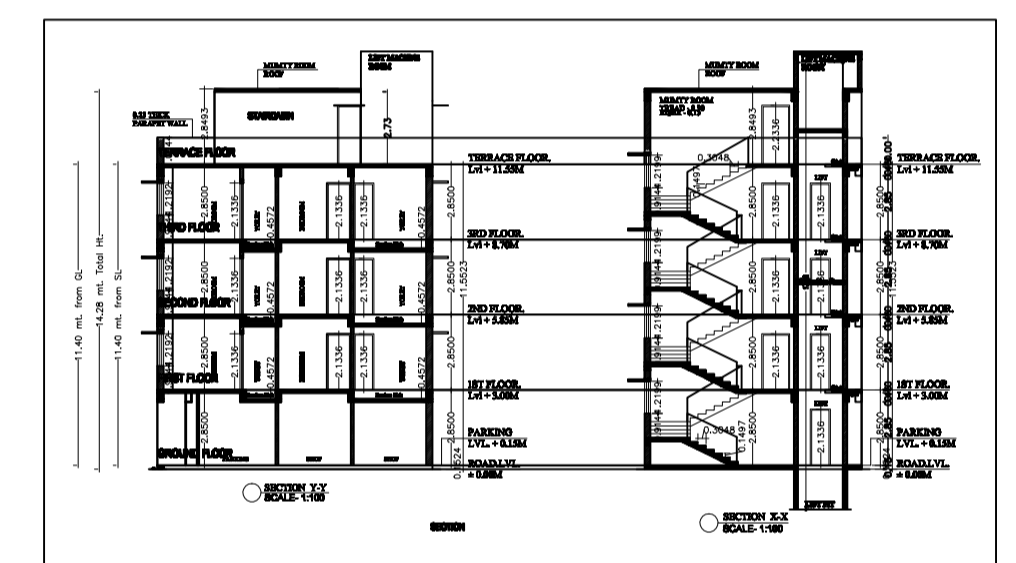
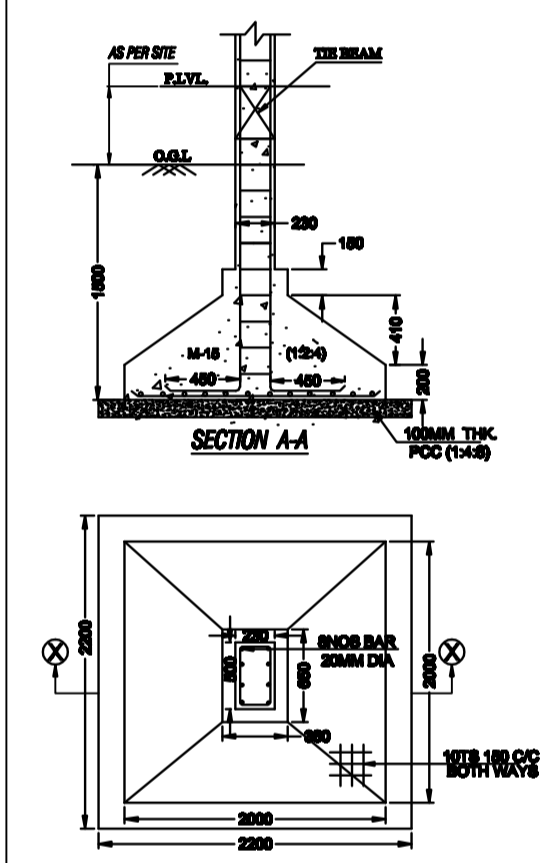
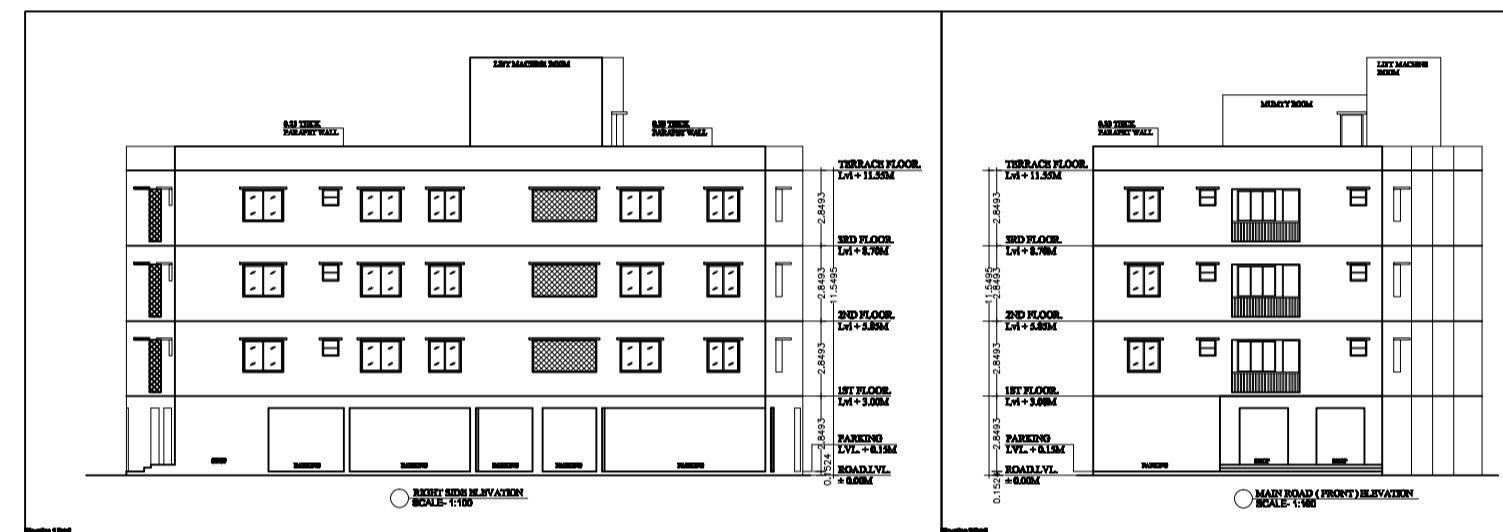


Project Title: SOURCE HOUSING DEVELOPERS PRIVATE LIMITED

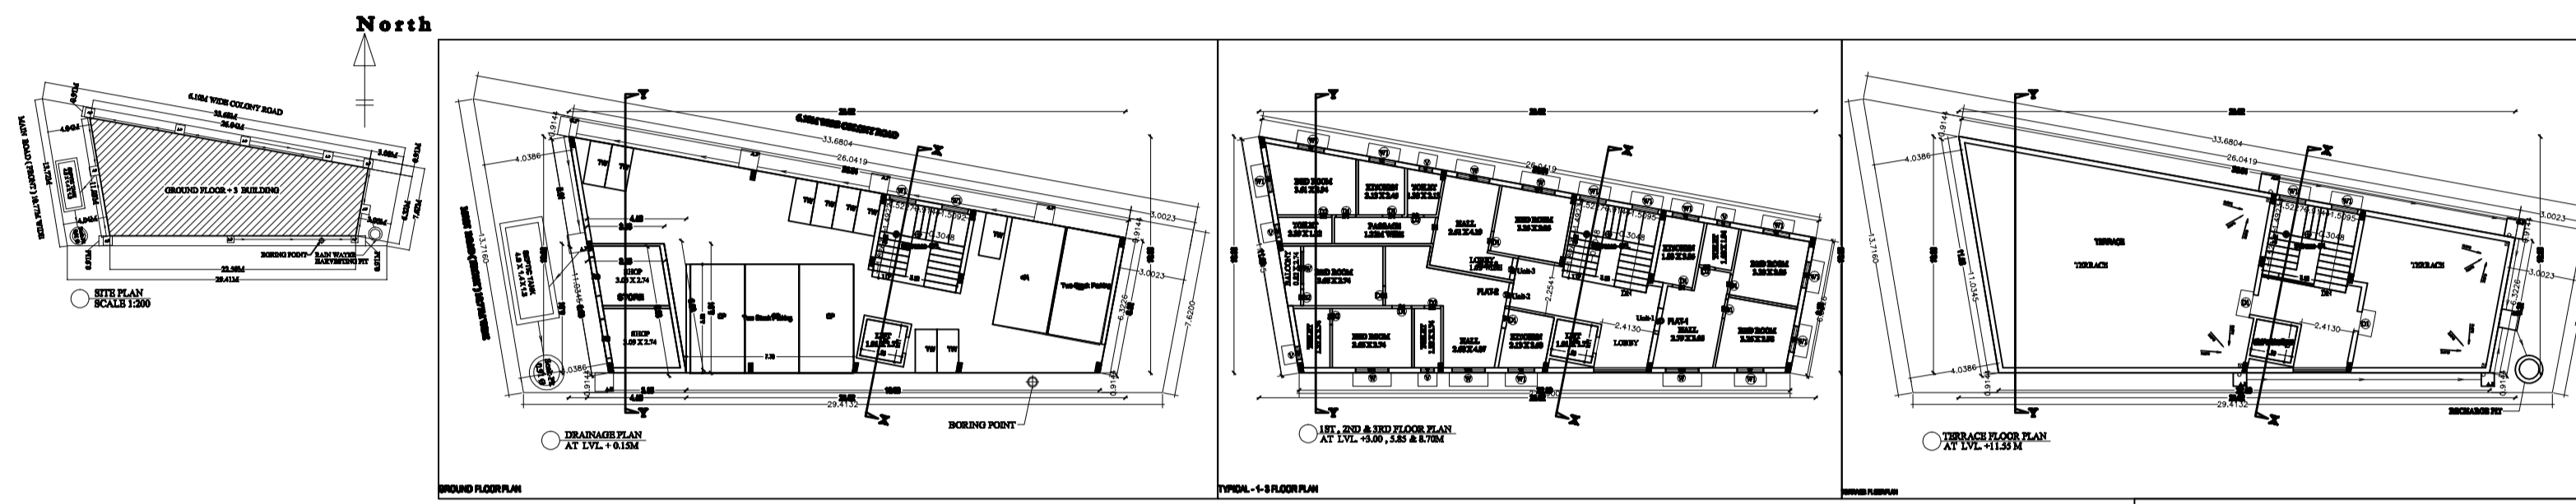

CALCULATION FOR RAIN WATER TANK














