


Sheet No. 01/01

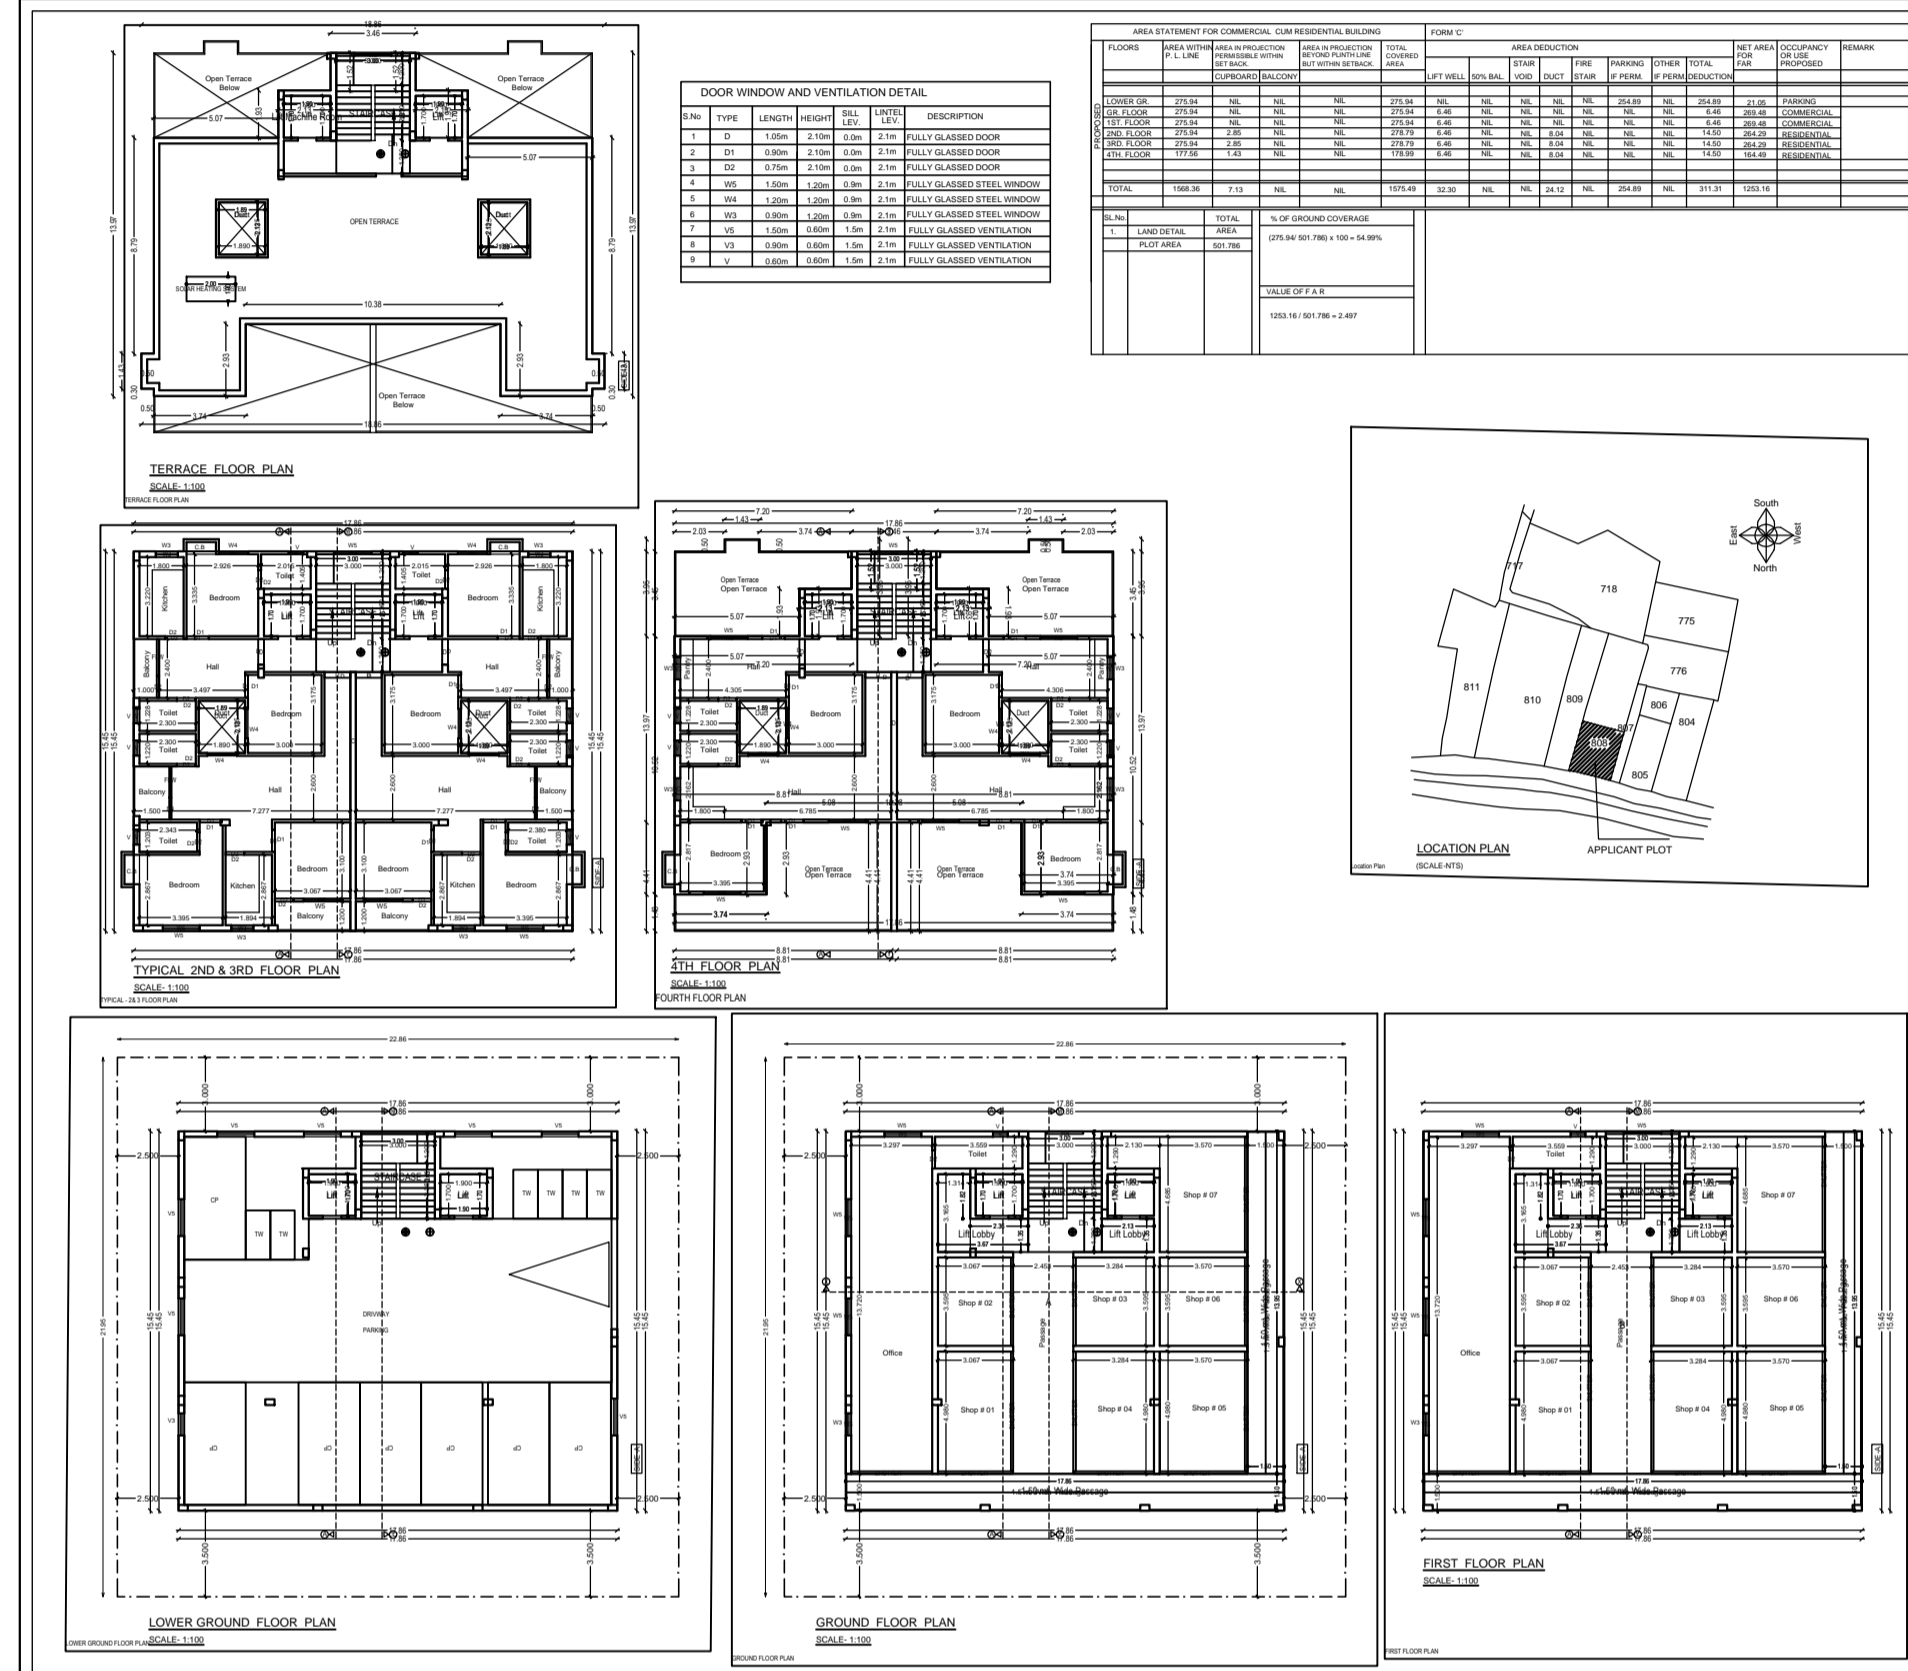

DOOR WINDOW AND VENTILATION DETAIL




NOTE:

OFFICE USE



OWNER / POA

Signature of Applicant:
L.K. SUMAN
Proprietor
M/S. SRI SRI CONSTRUCTION

PROPOSED RESIDENTIAL BUILDING PLAN OF NIZAMUDDIN
TOWN - JAMSHEDPUR

SHEET No. 01/01
L.K. SUMAN
Proprietor
M/S. SRI SRI CONSTRUCTION


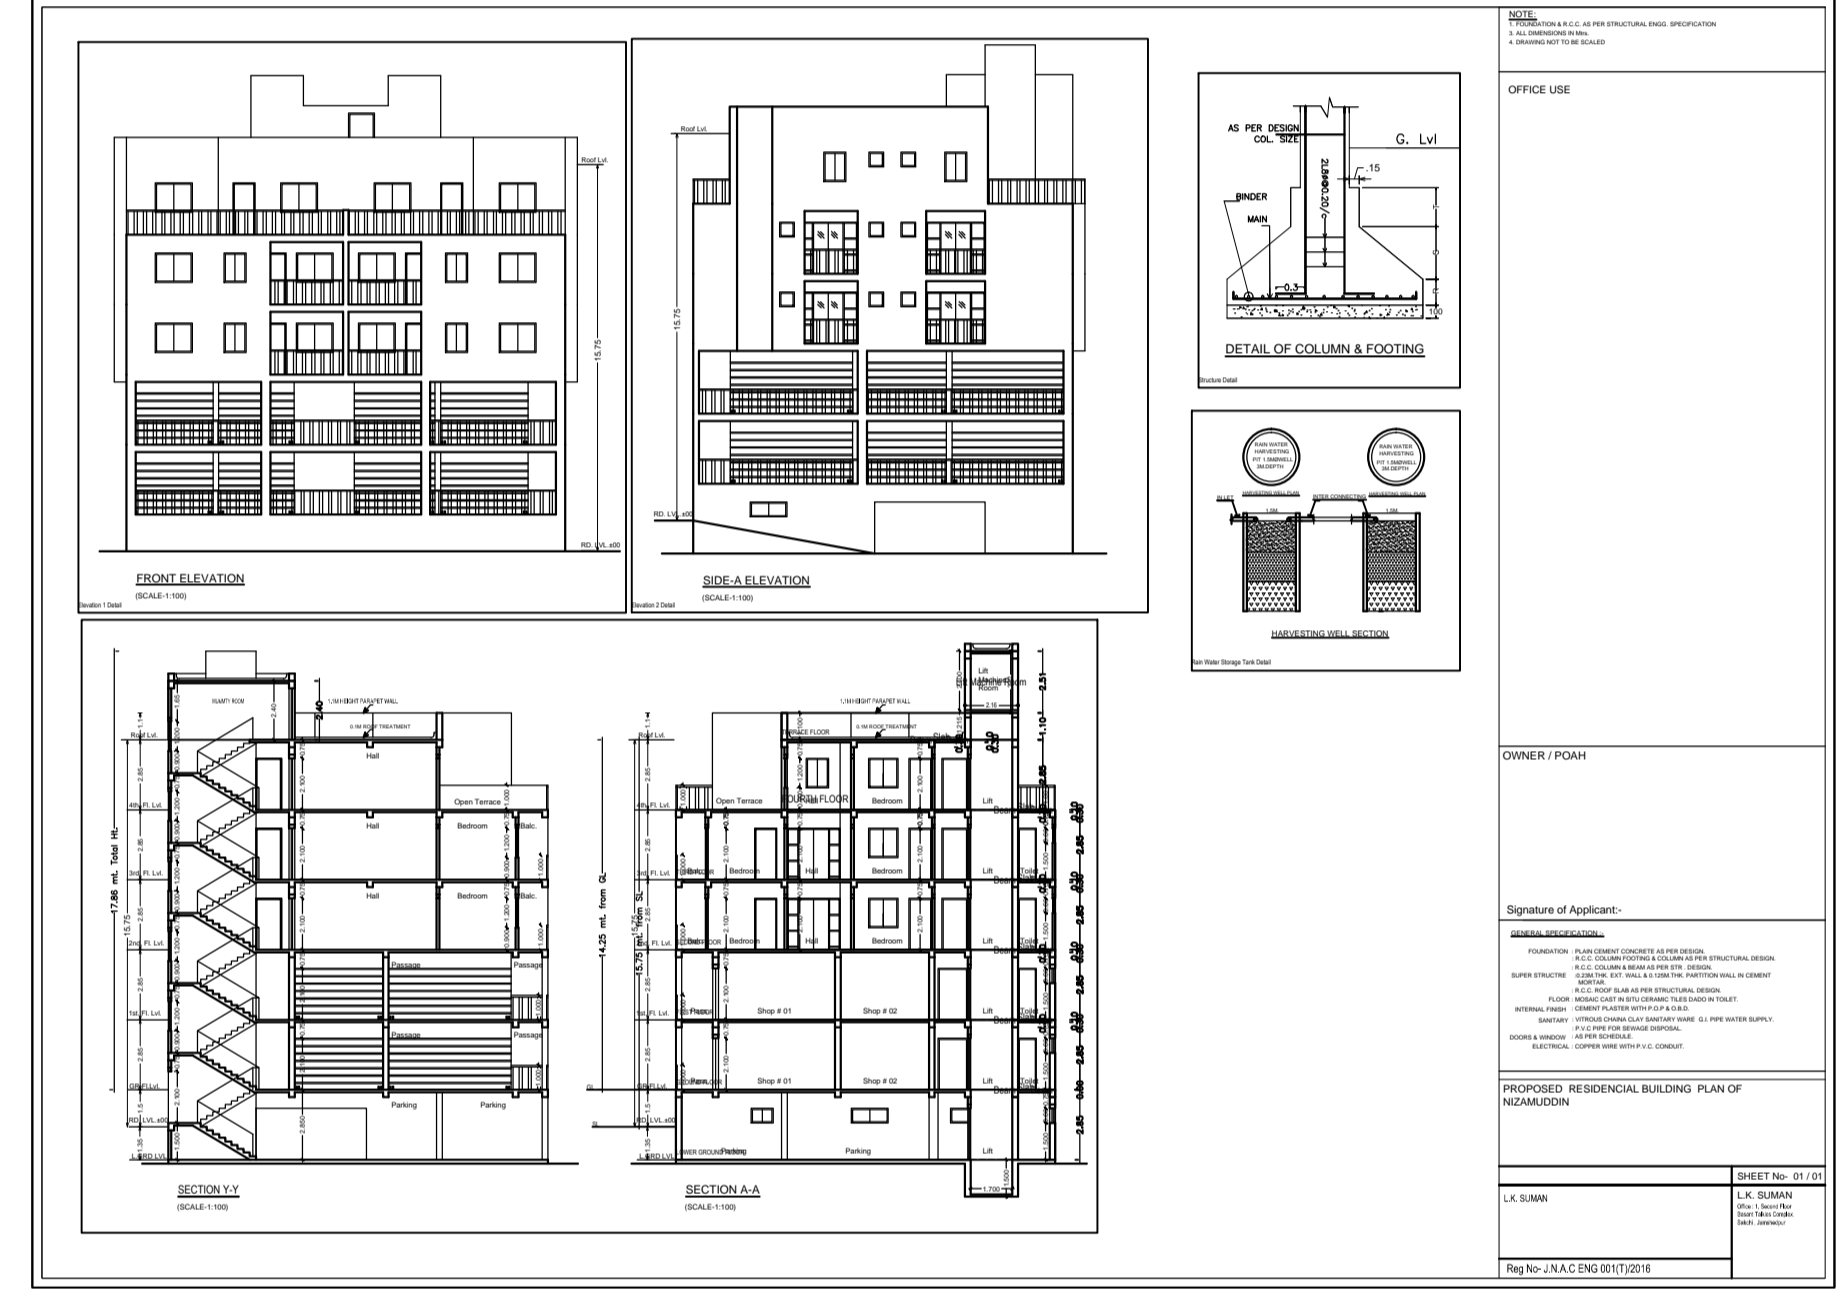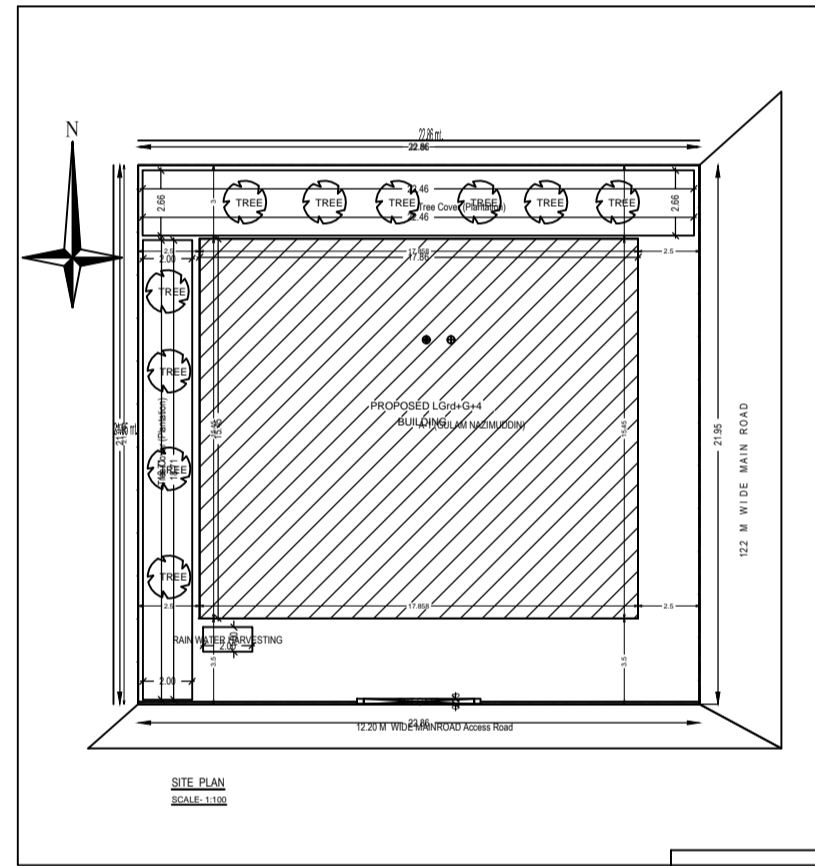

OFFICE USE

OWNER / POA

Signature of Applicant:
L.K. SUMAN
Proprietor
M/S. SRI SRI CONSTRUCTION

PROPOSED RESIDENTIAL BUILDING PLAN OF NIZAMUDDIN

SHEET No. 01/01
L.K. SUMAN
Proprietor
M/S. SRI SRI CONSTRUCTION











