


RELATION

D	5' x 6' 6"
W	1' x 4' 9"
W	1' x 4' 9"
W	3' x 4'
V	2' 6"

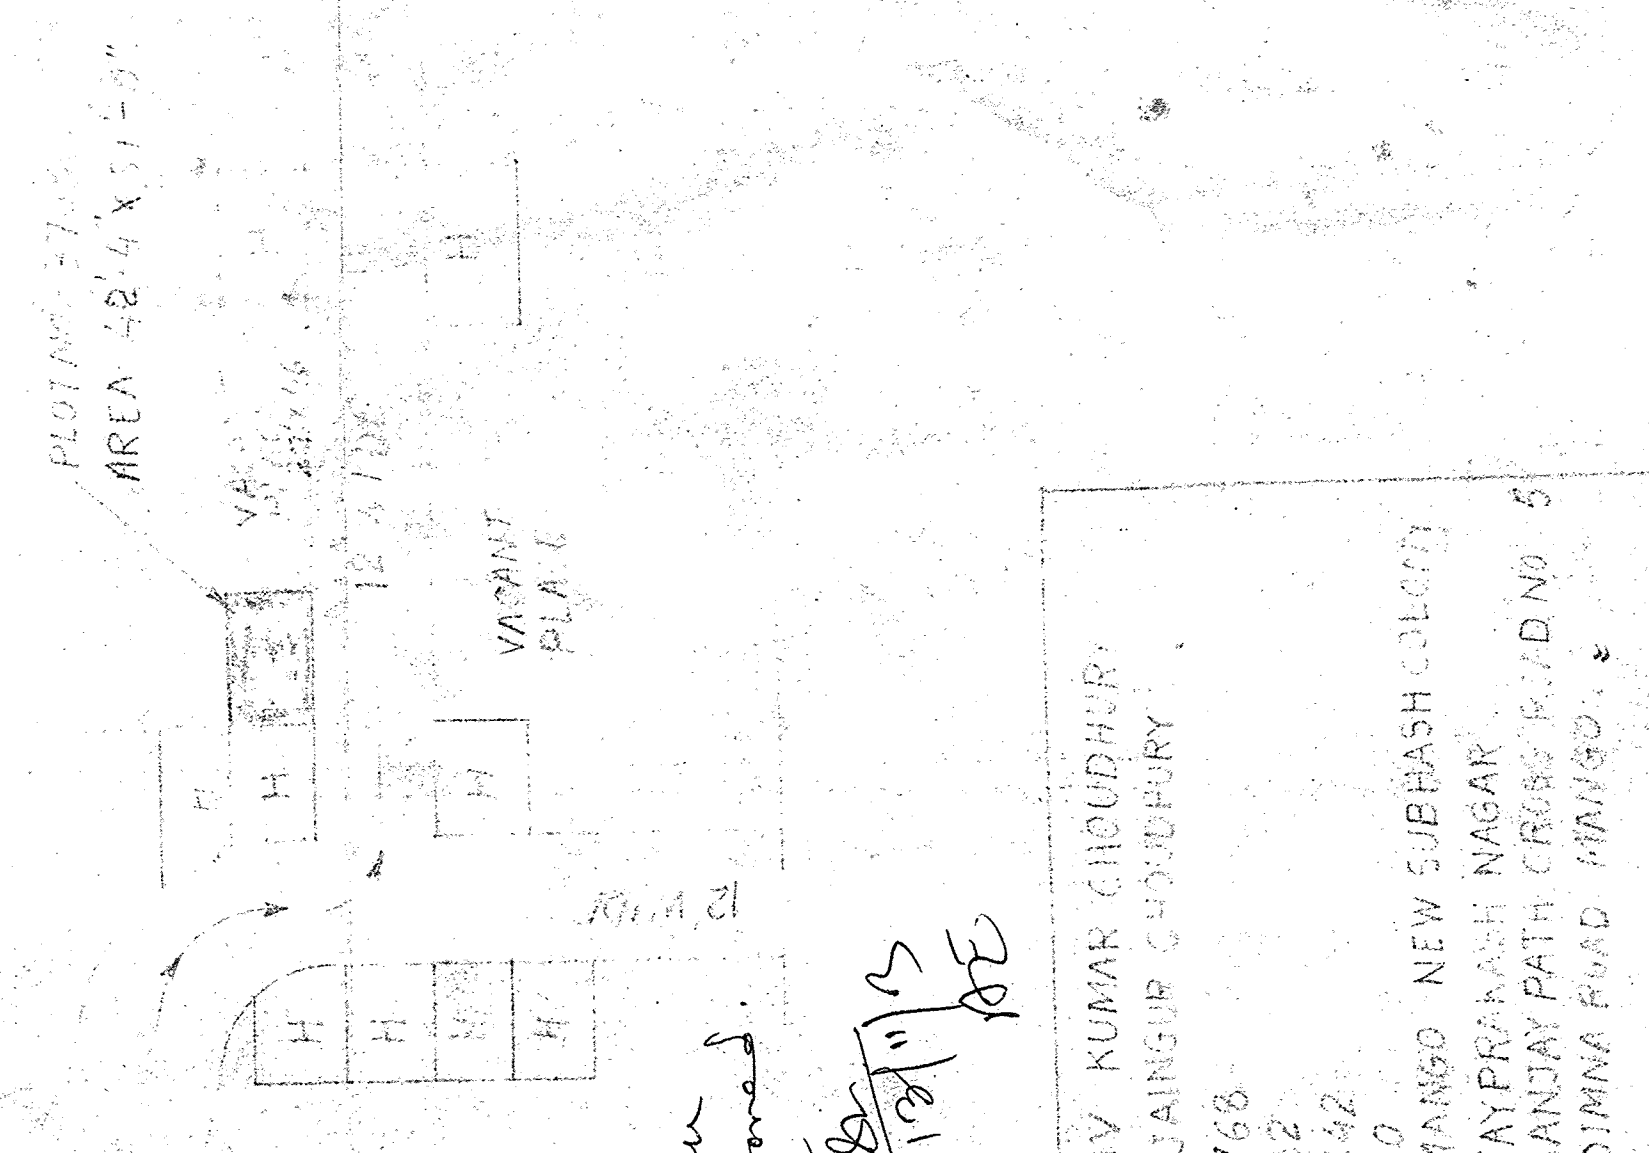




A-2 checked the plan
 that may be approved.
 Date: 28/10/15
 S. S. Chaudhary

NAME: SHIV KUMAR CHOUDHARY
 FATHER'S NAME: MR. JANGIR CHOUDHARY
 PLOT NO.: 3768
 KHATA NO.: 22
 THANA NO.: 1542
 V.M.O.: MANGO NEW SUBASH



APPROVED BY
 S. S. Chaudhary
 SIGNATURE OF OWNER

Approved by
 S. S. Chaudhary
 Diploma in Civil Engg.

S. S. Chaudhary
 SIGNATURE OF OWNER

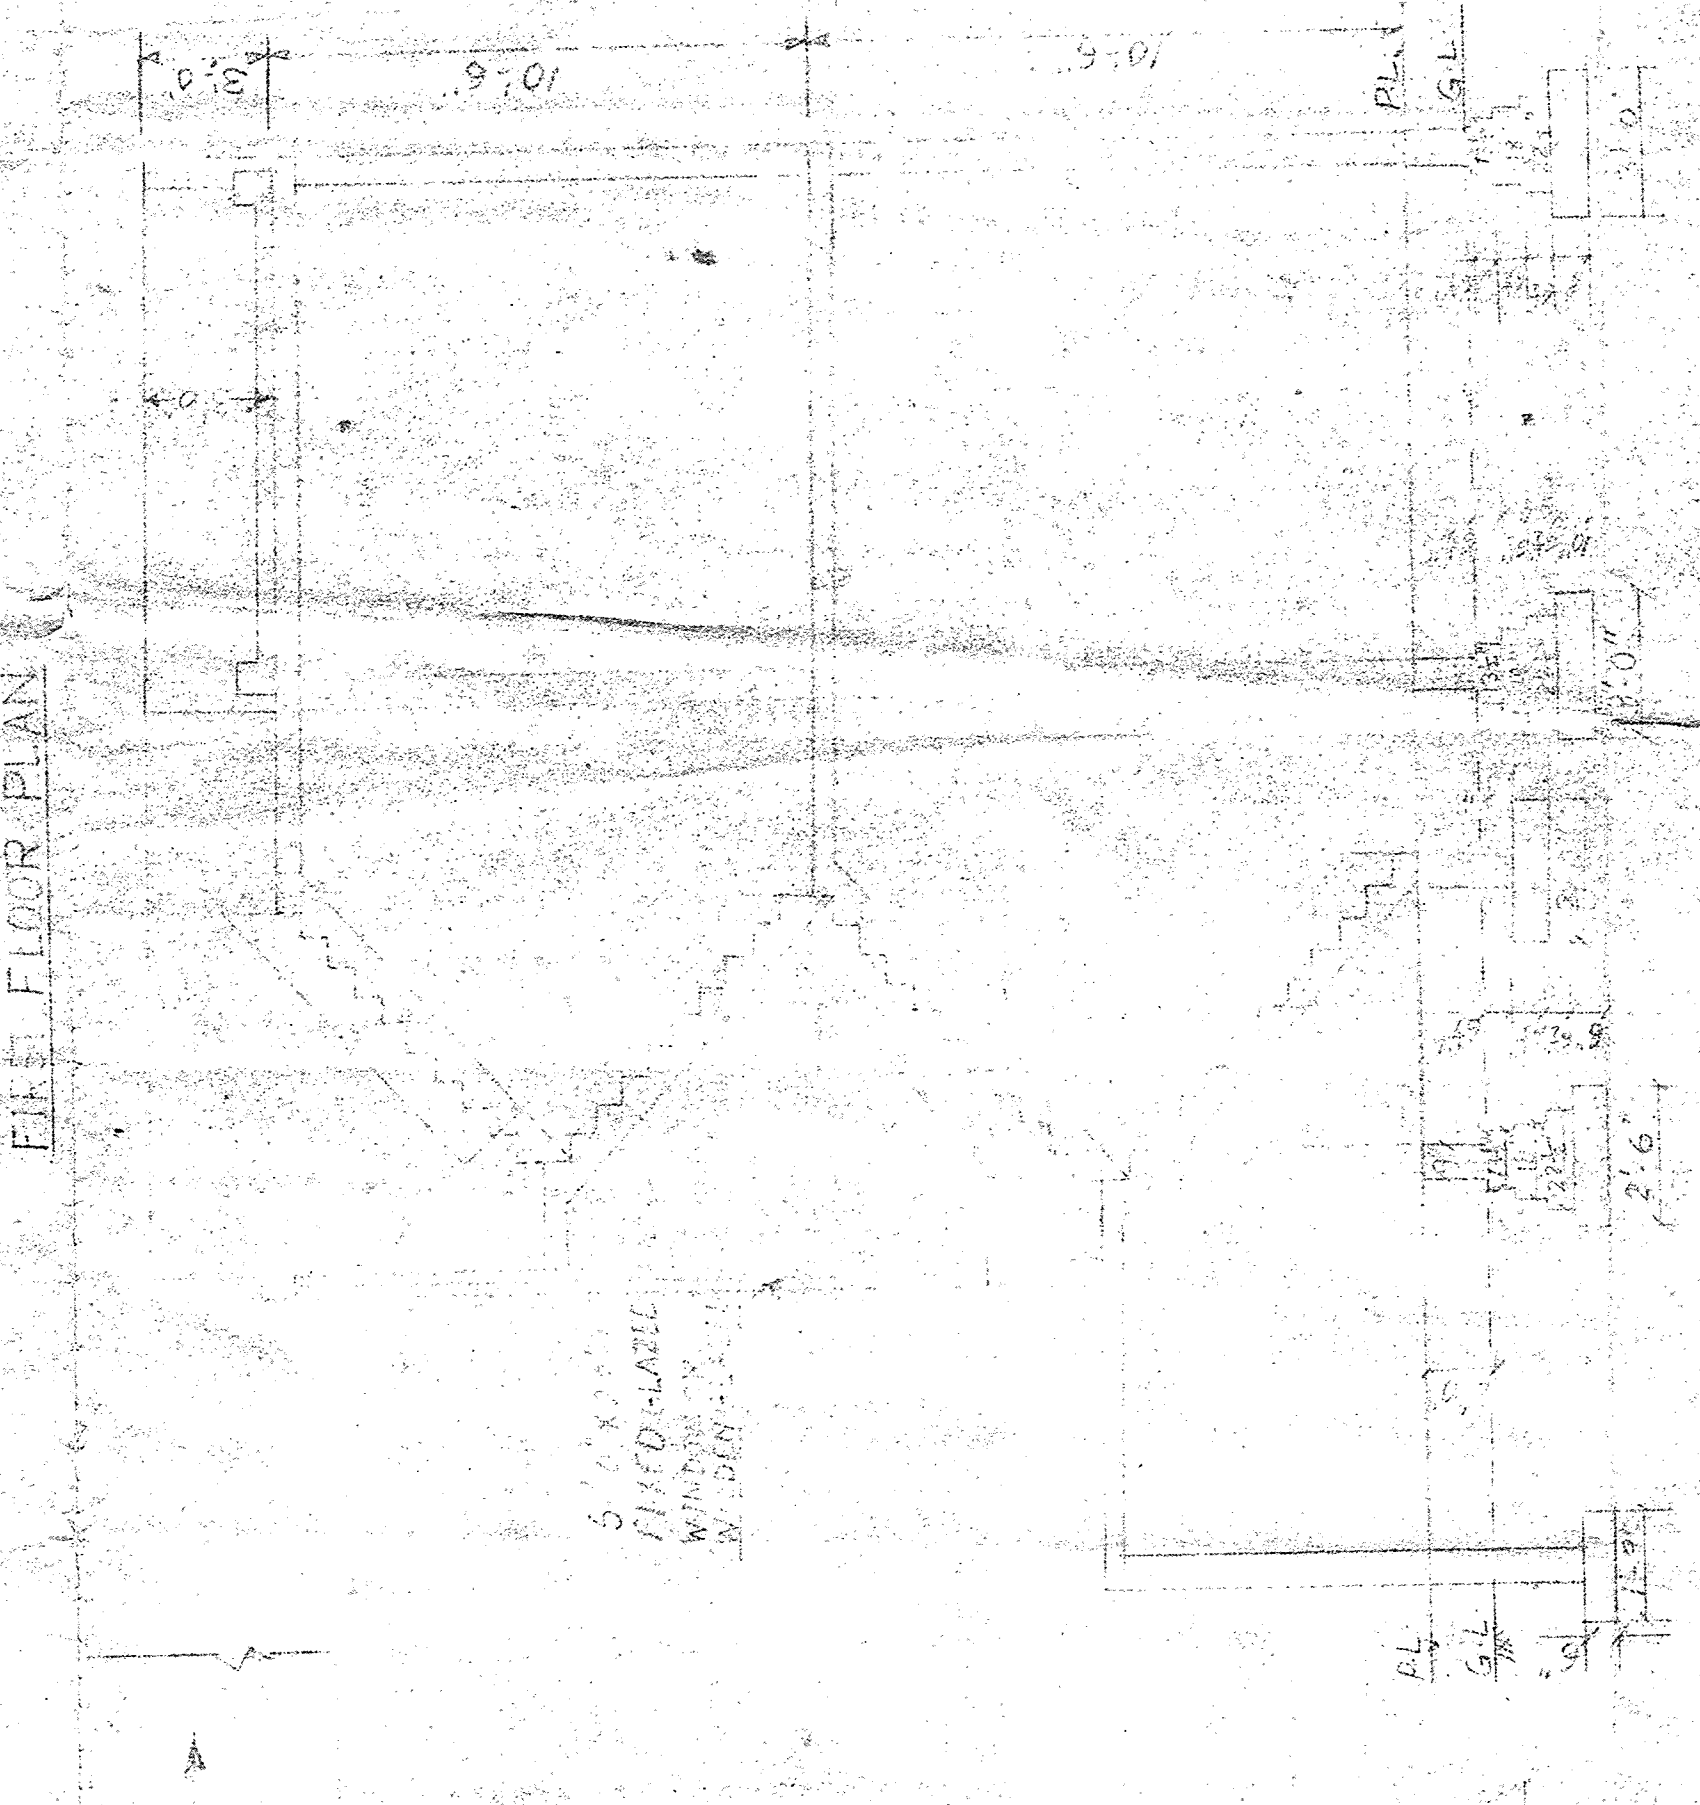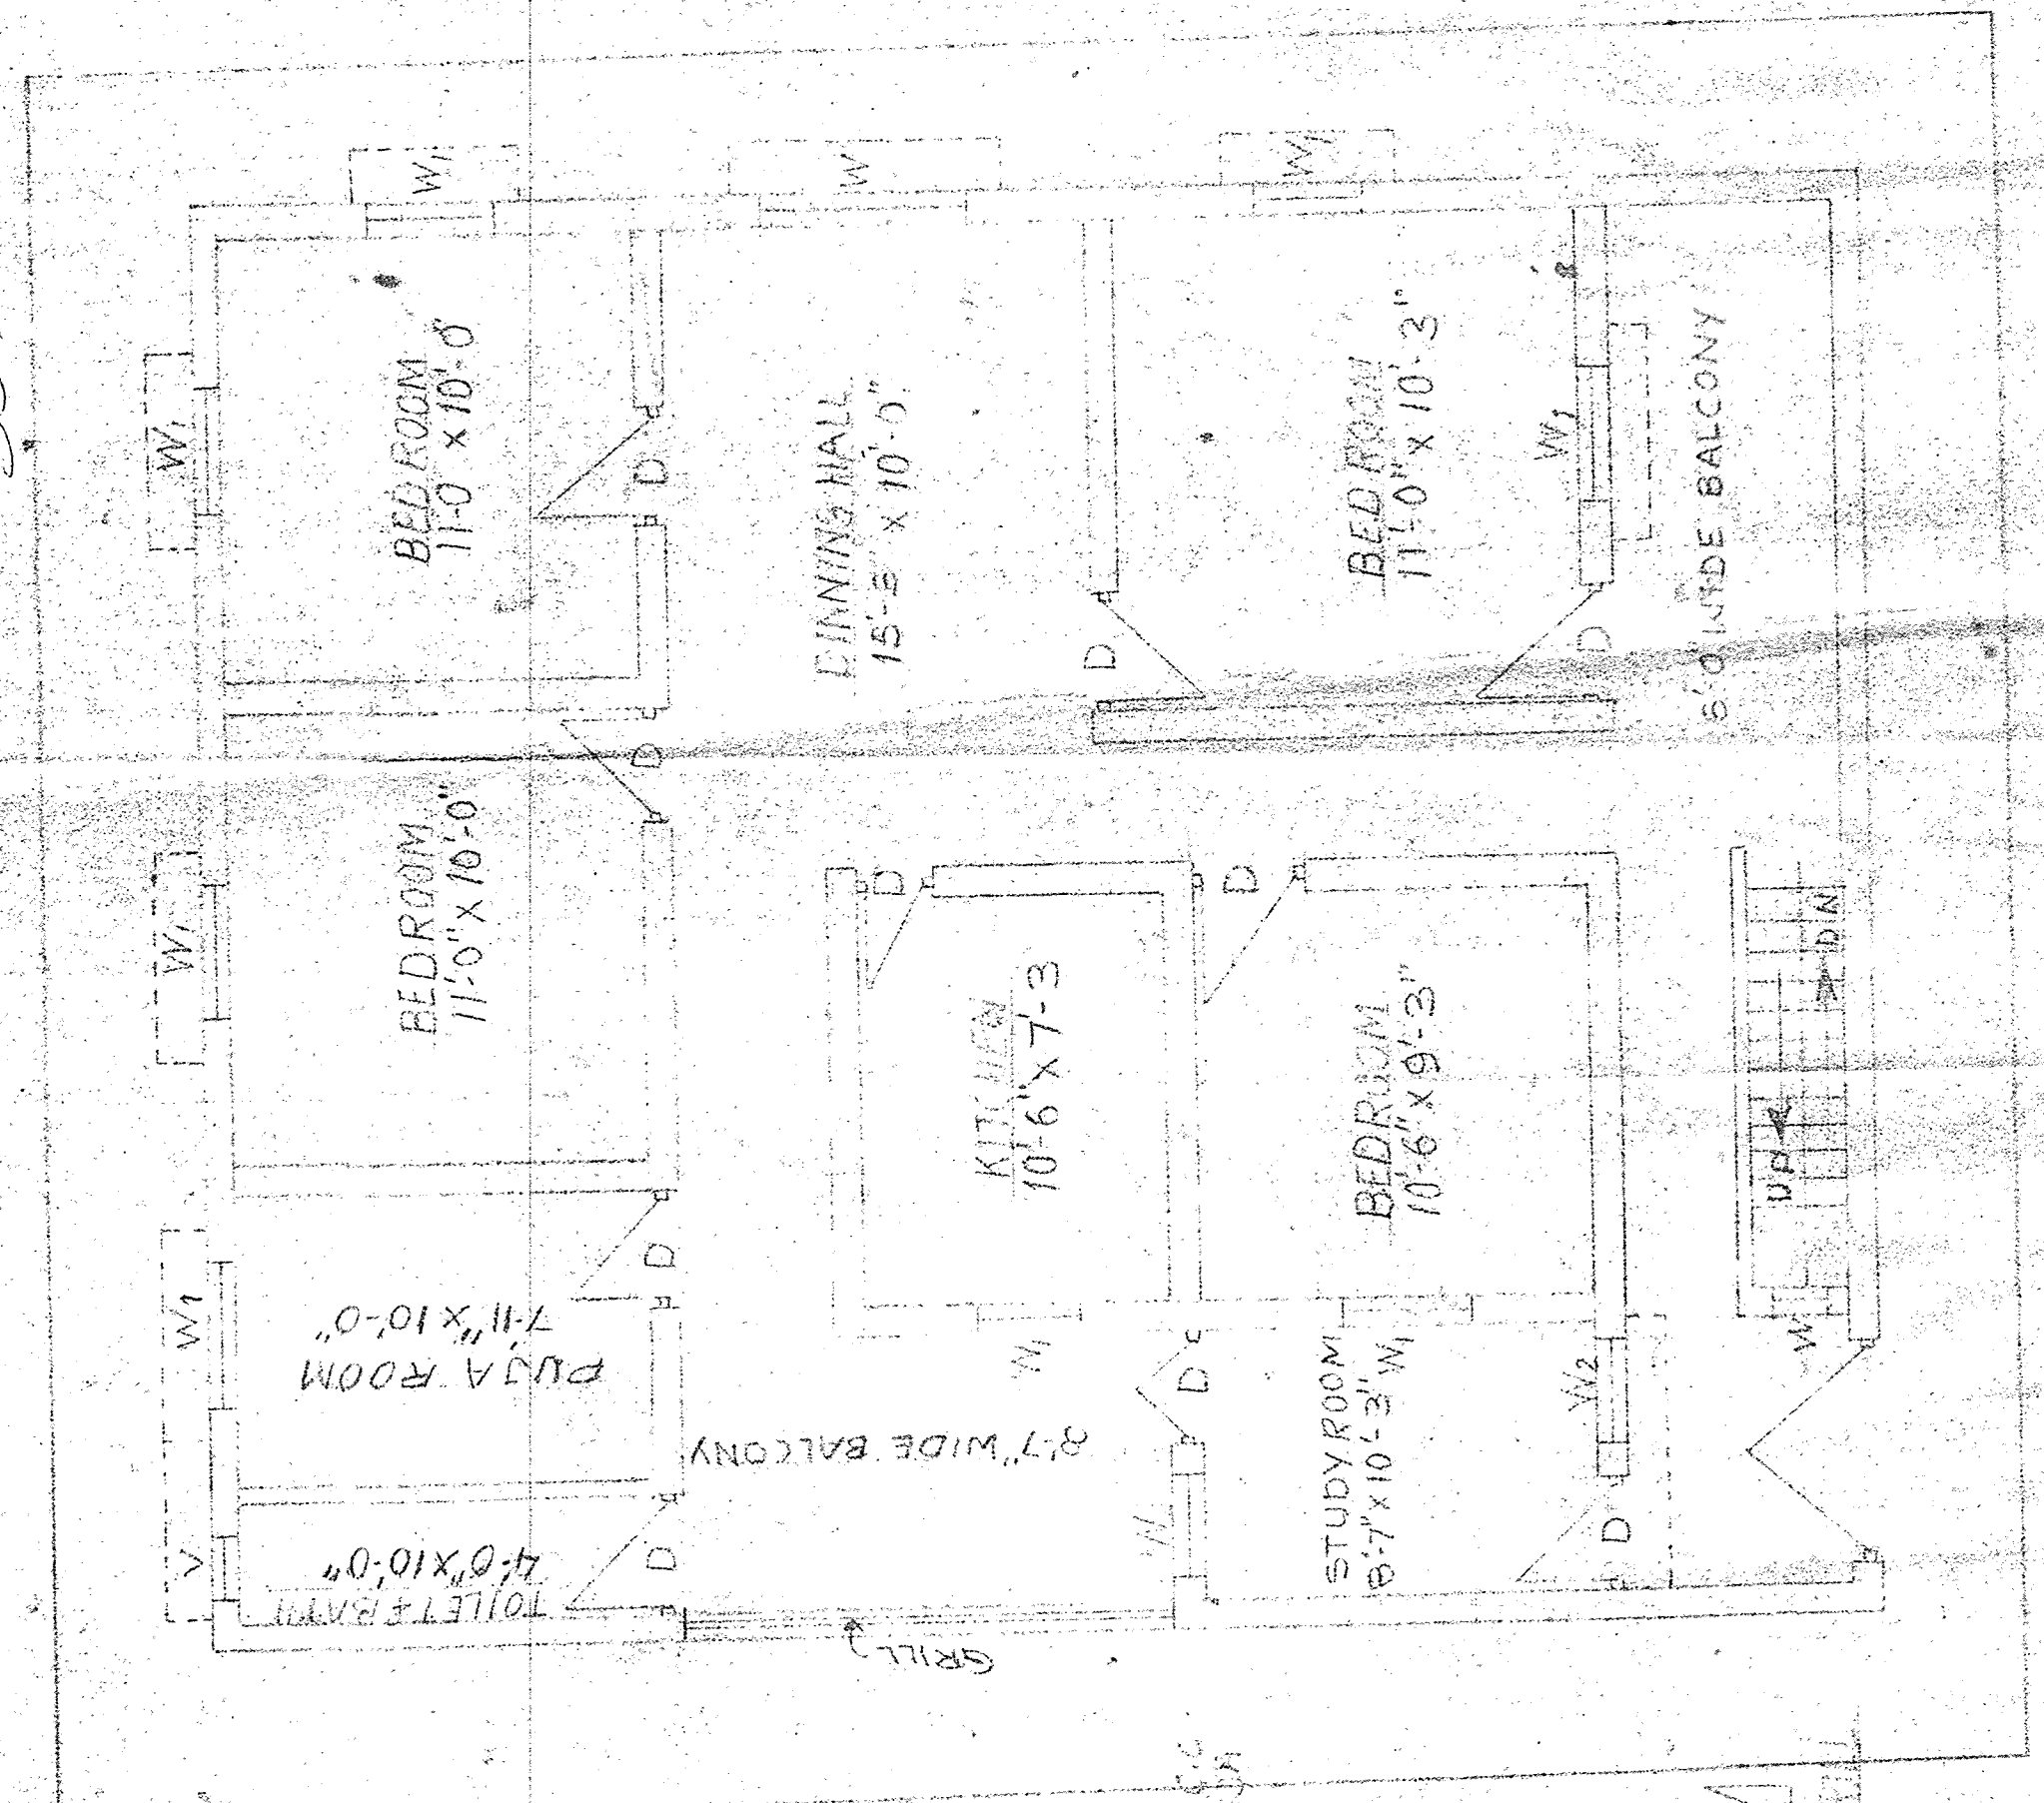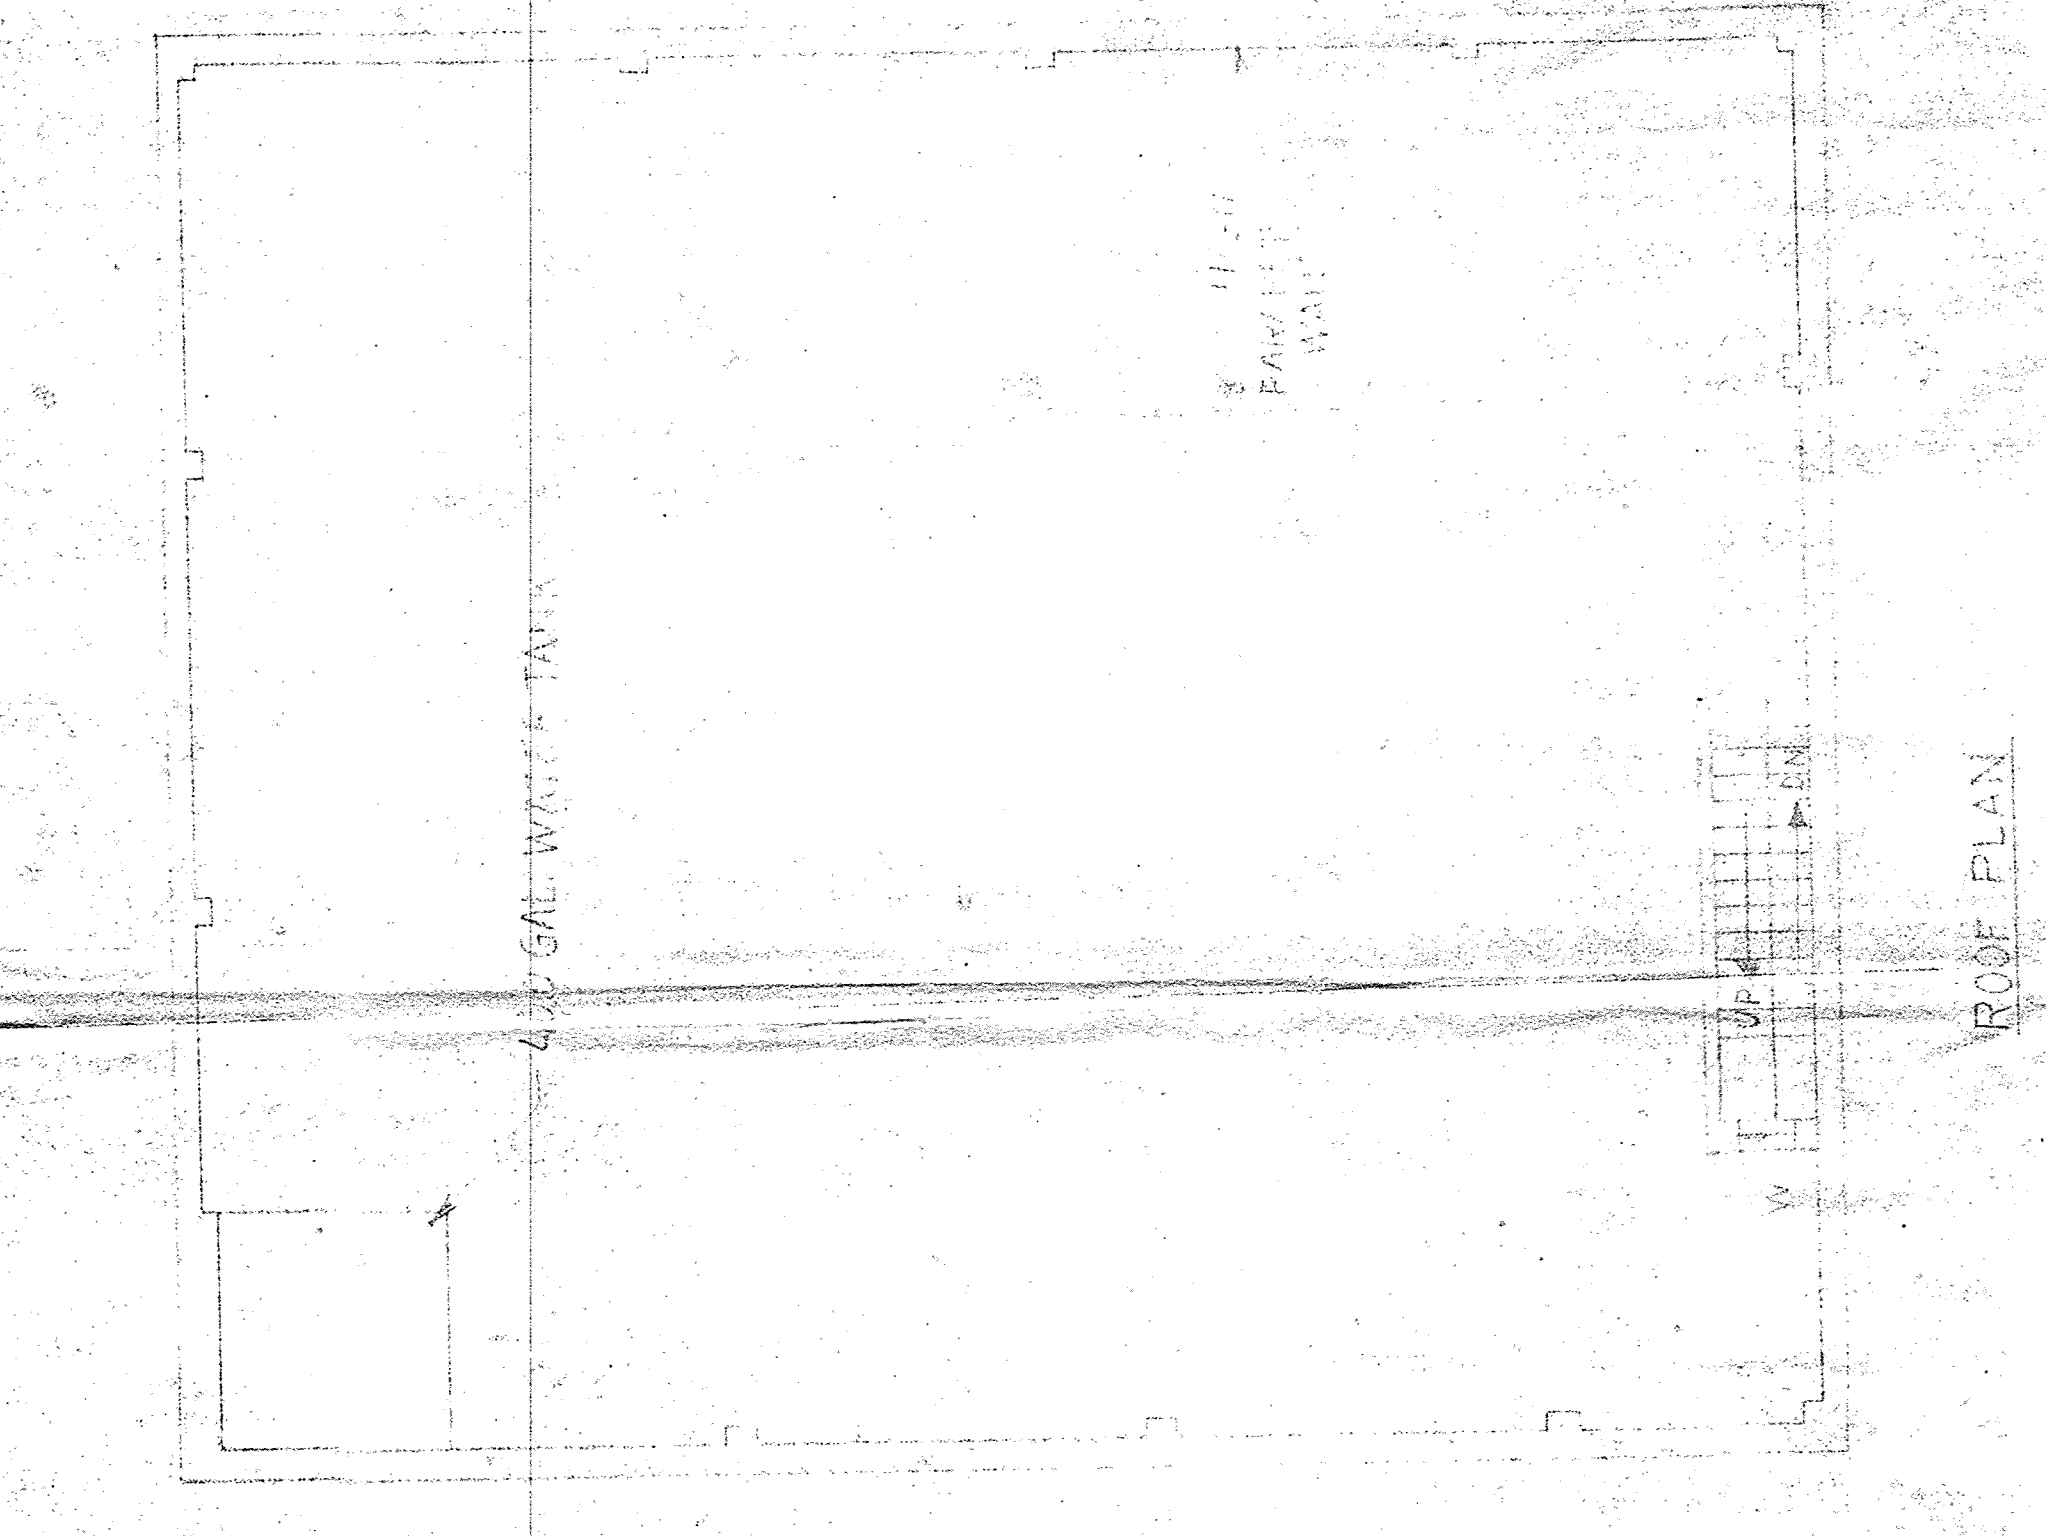

SECTION AA

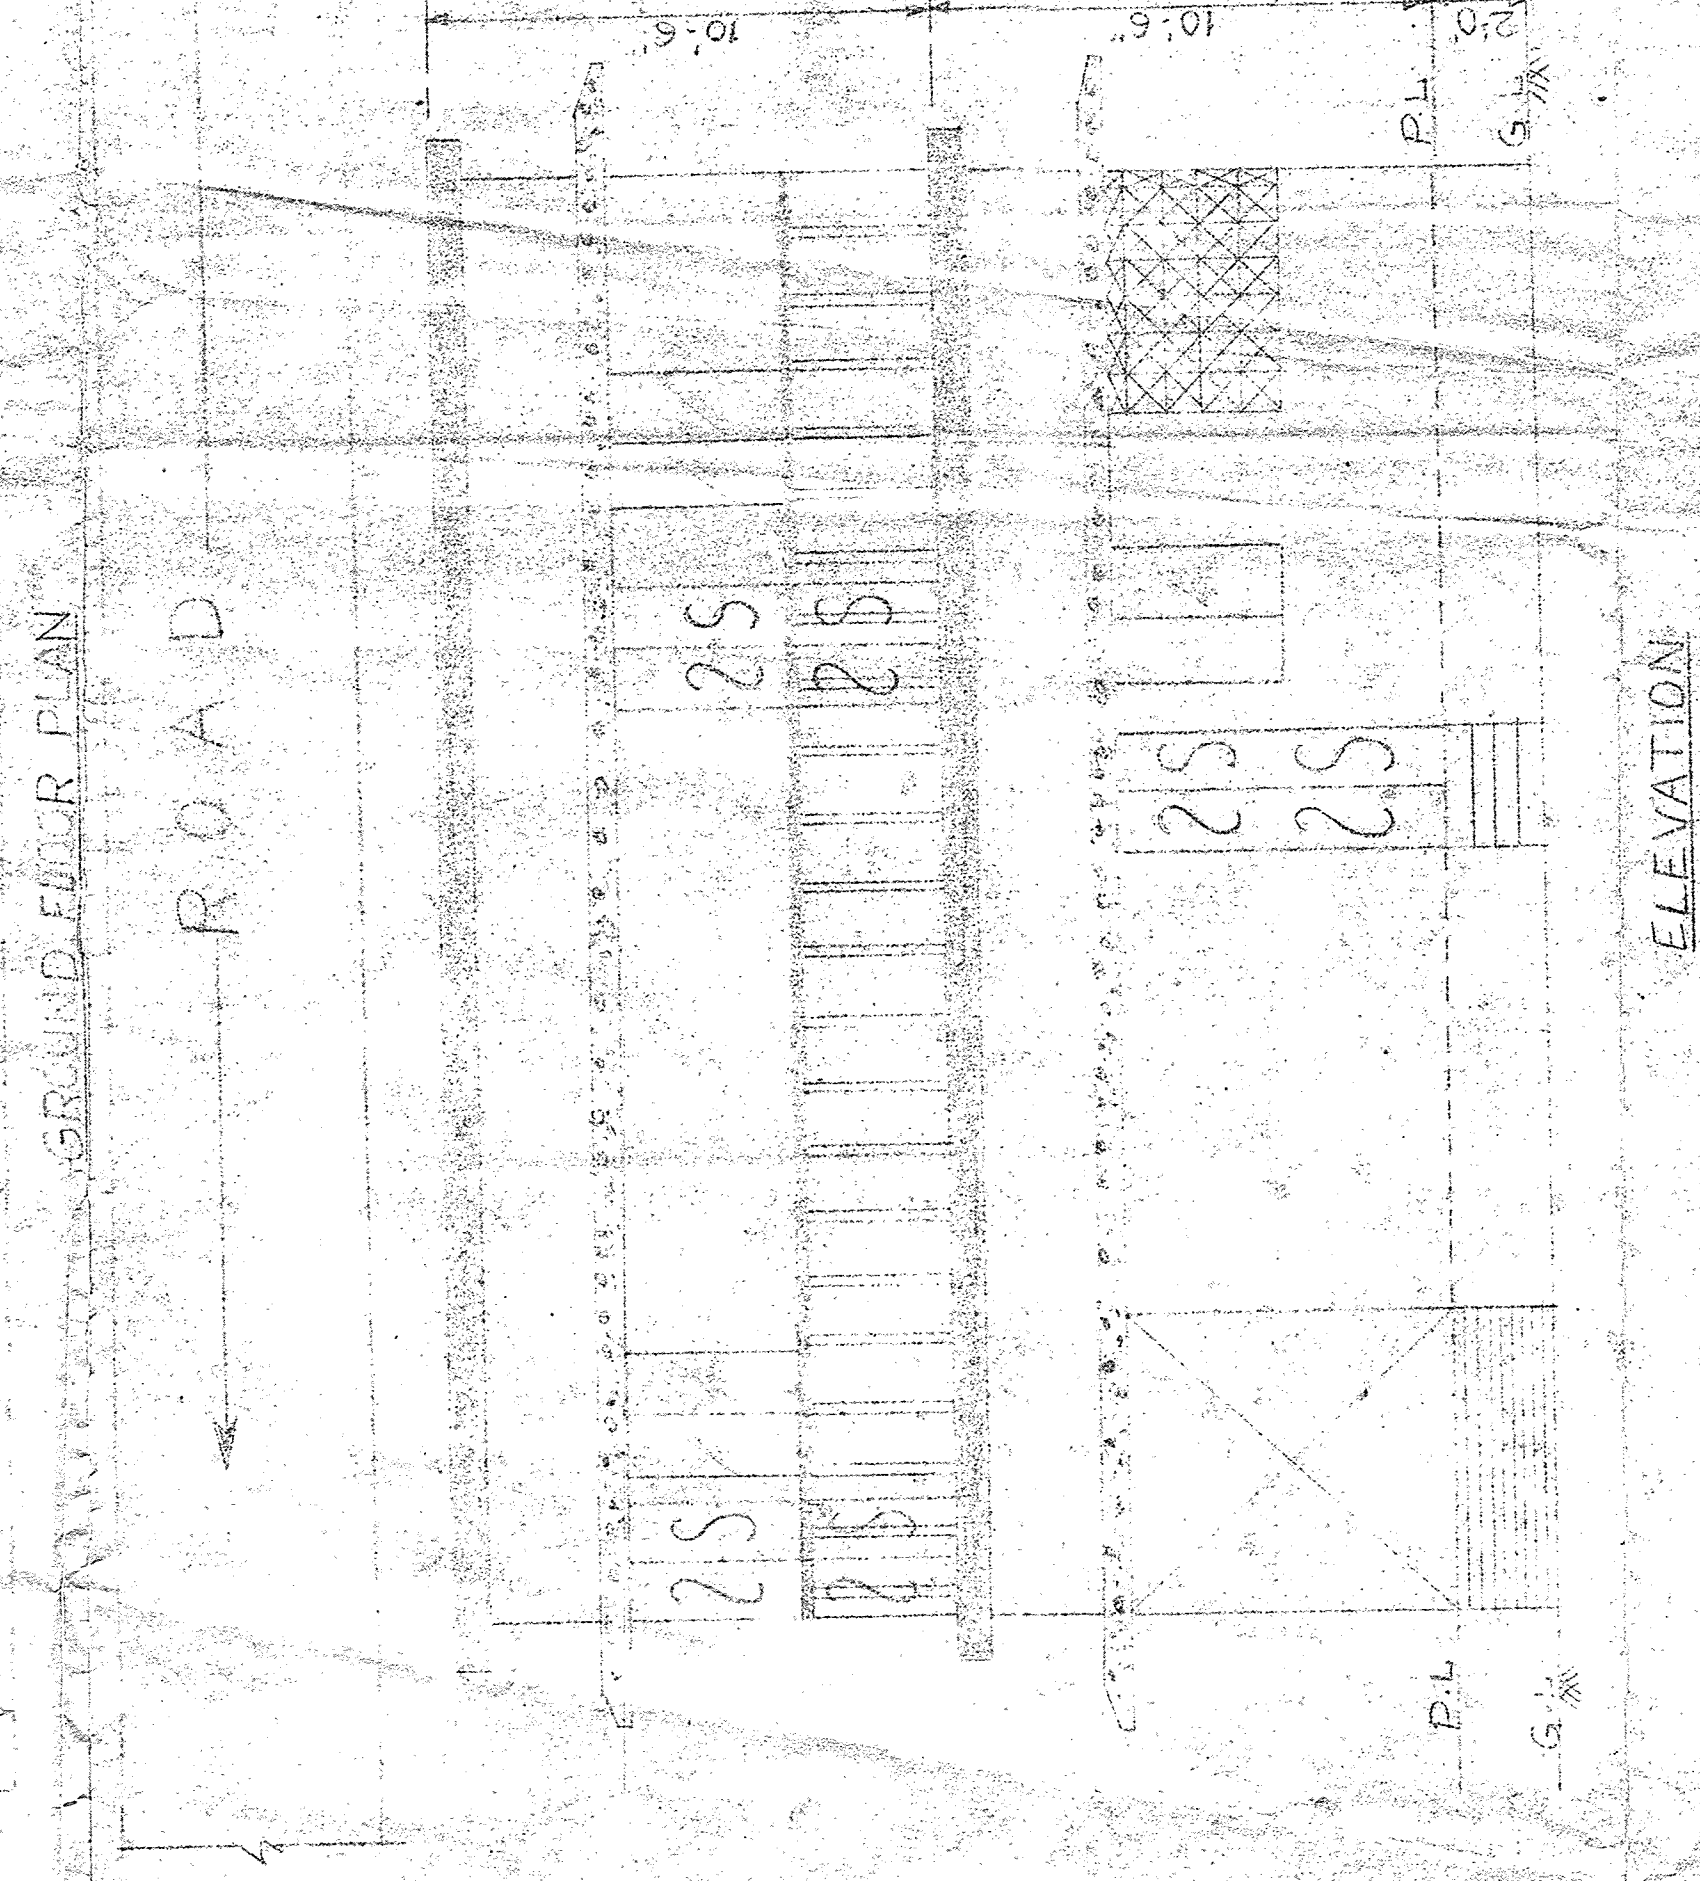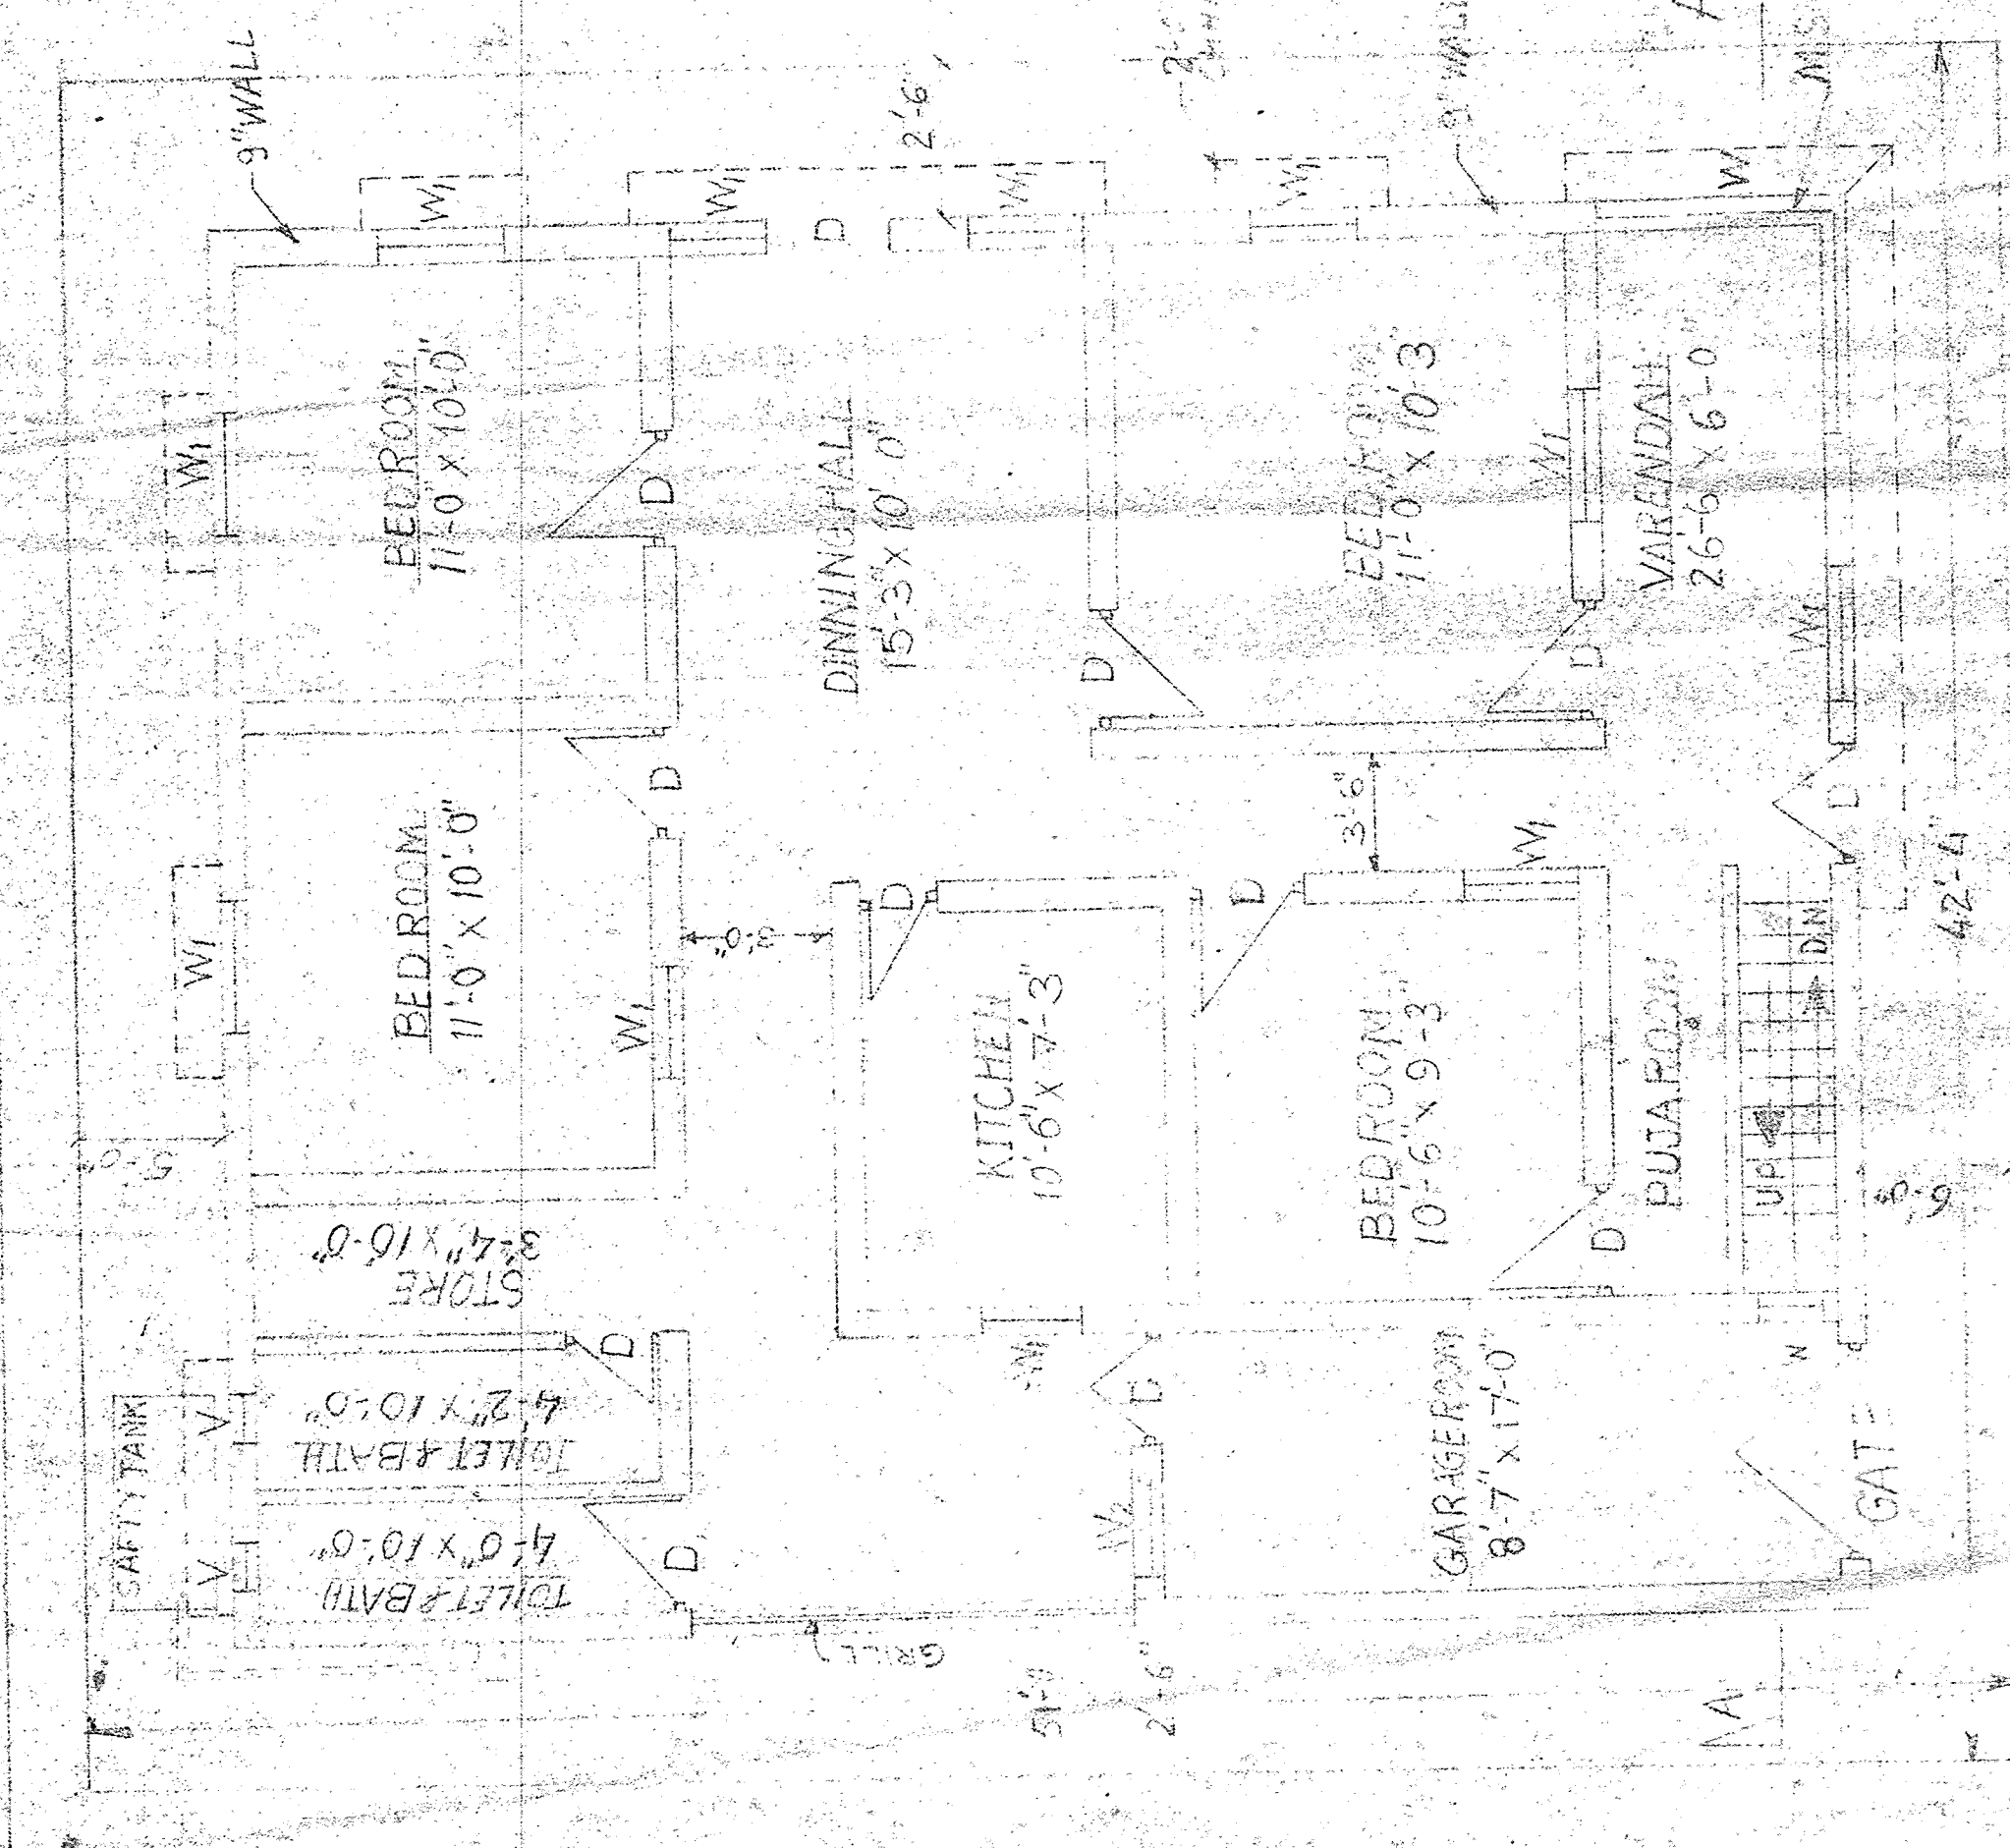

SECTION BB



PLAN OF SEPTIC TANK
 SCALE: 1" = 1'-0"