


DETAIL OF FOOTING
(Not to Scale)

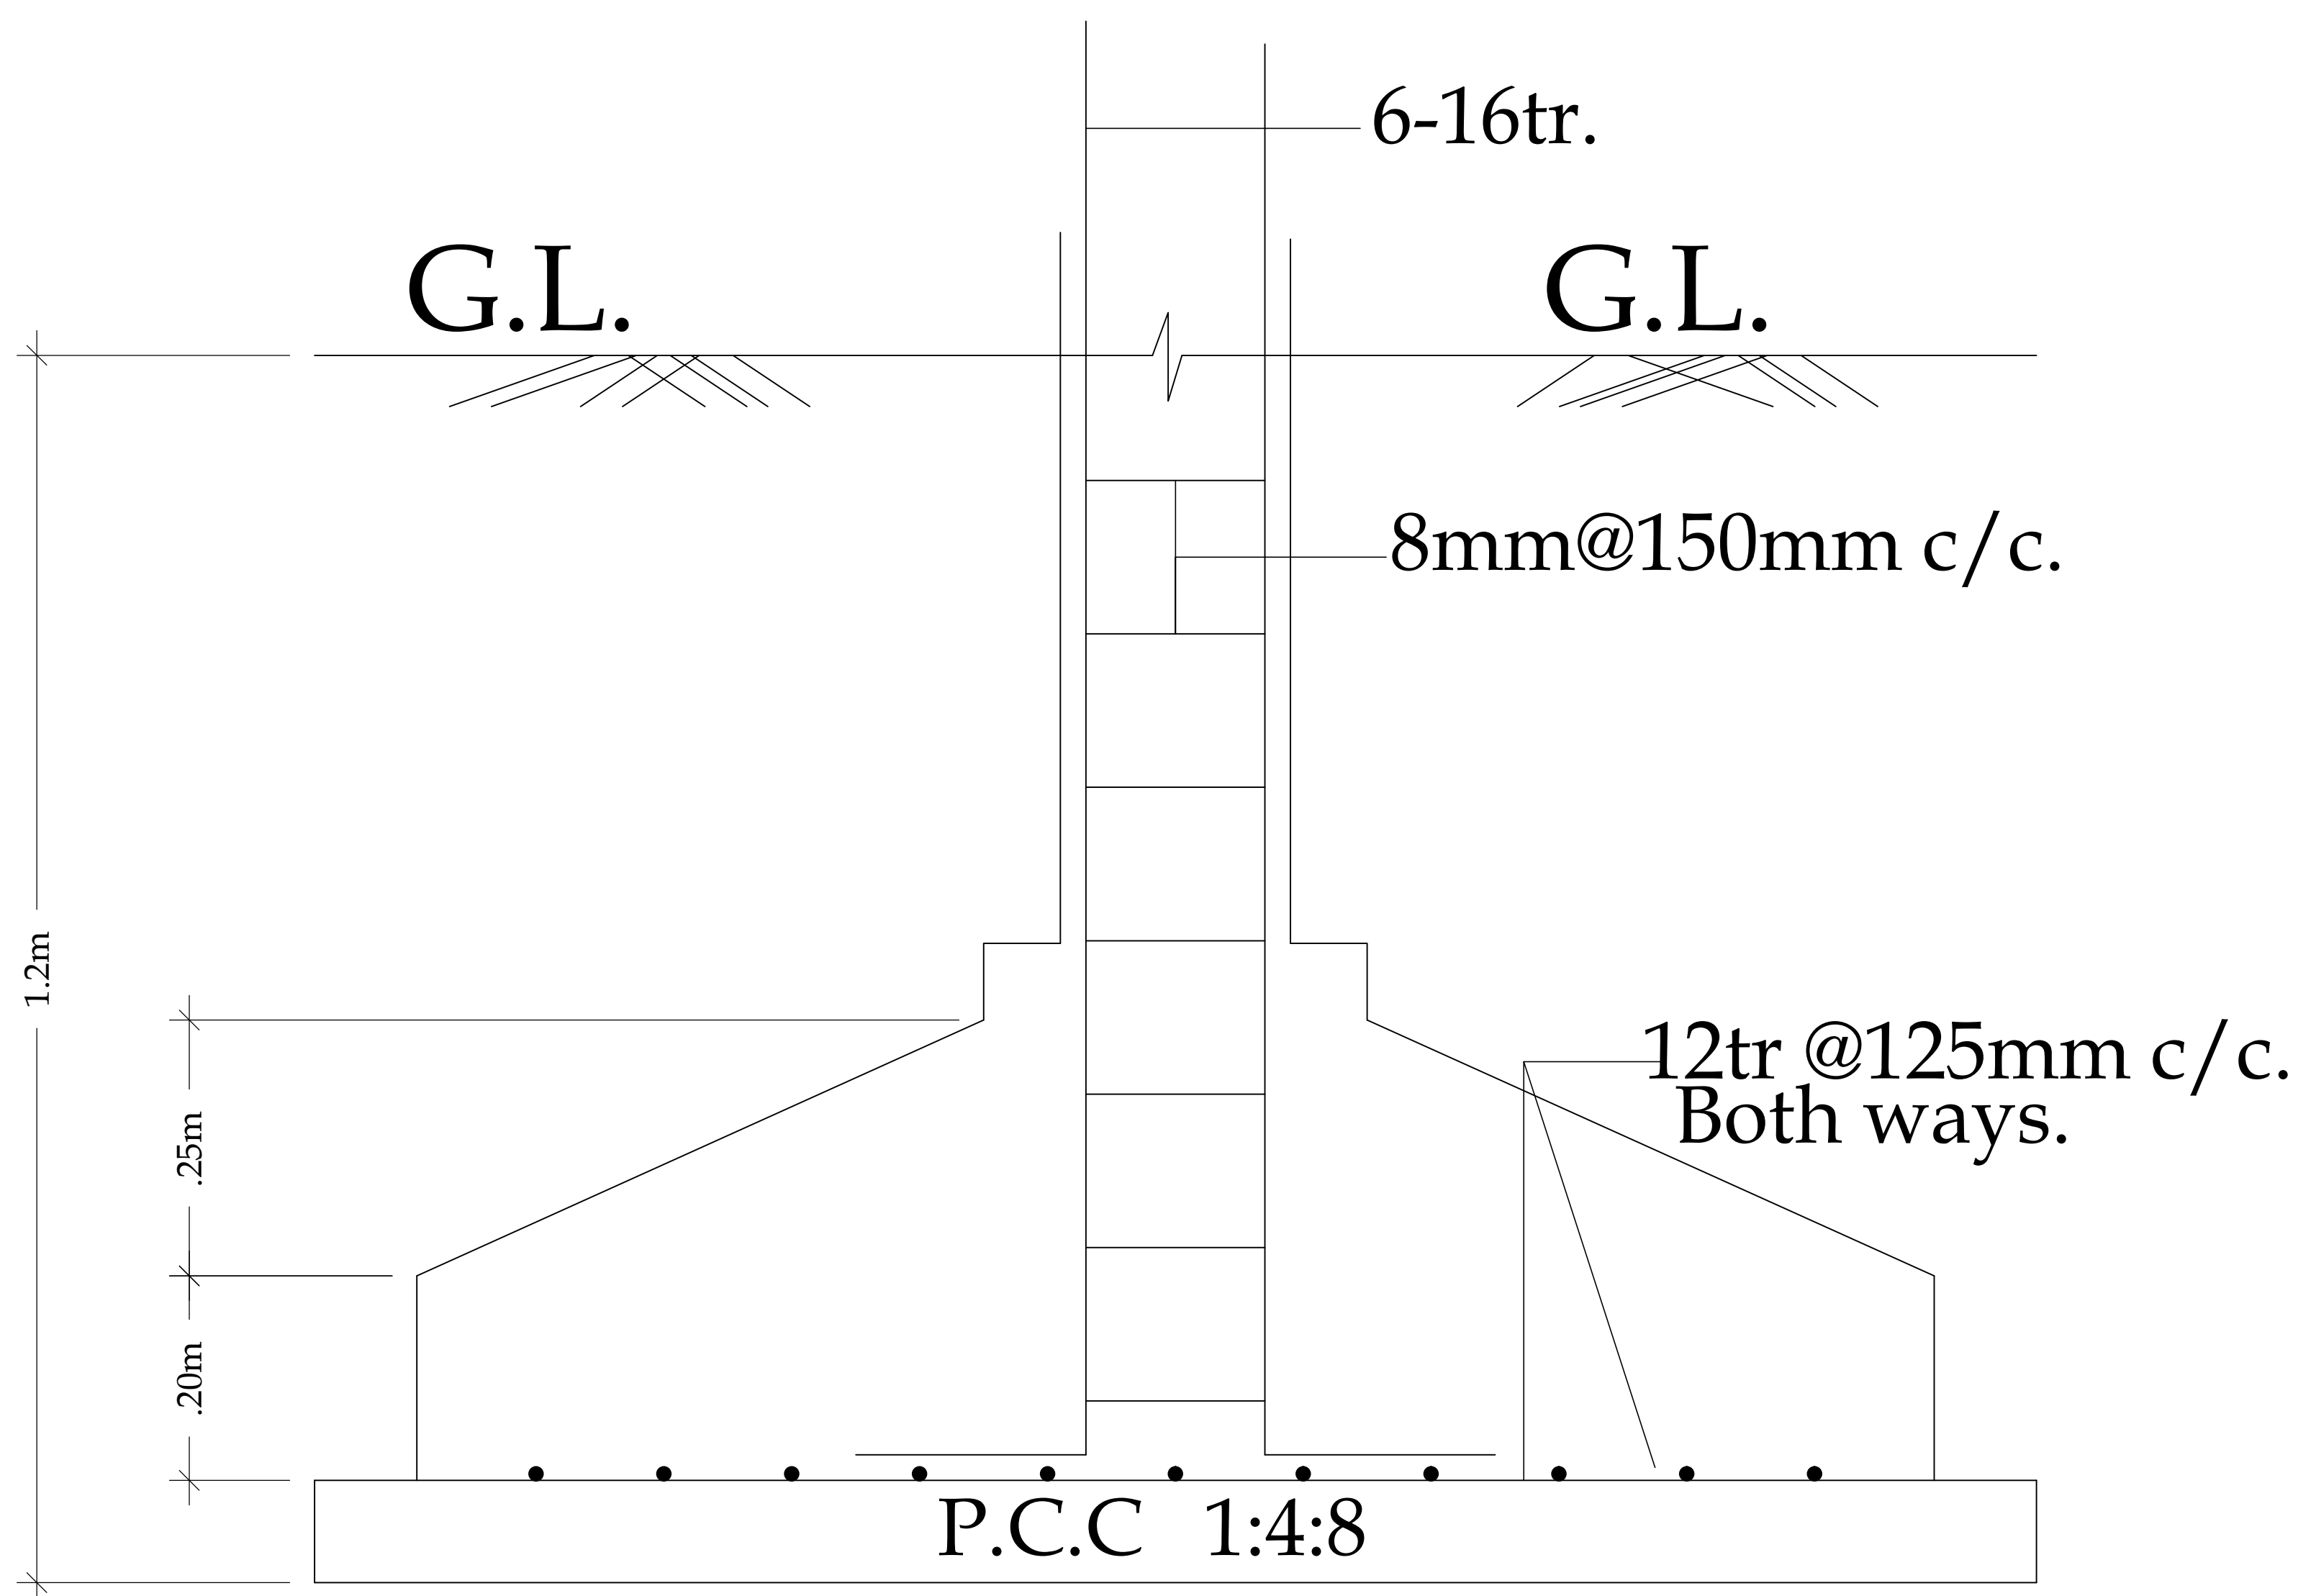

SECTION ON = X-X