


Project Title : MASHIH CHARAN MINZ

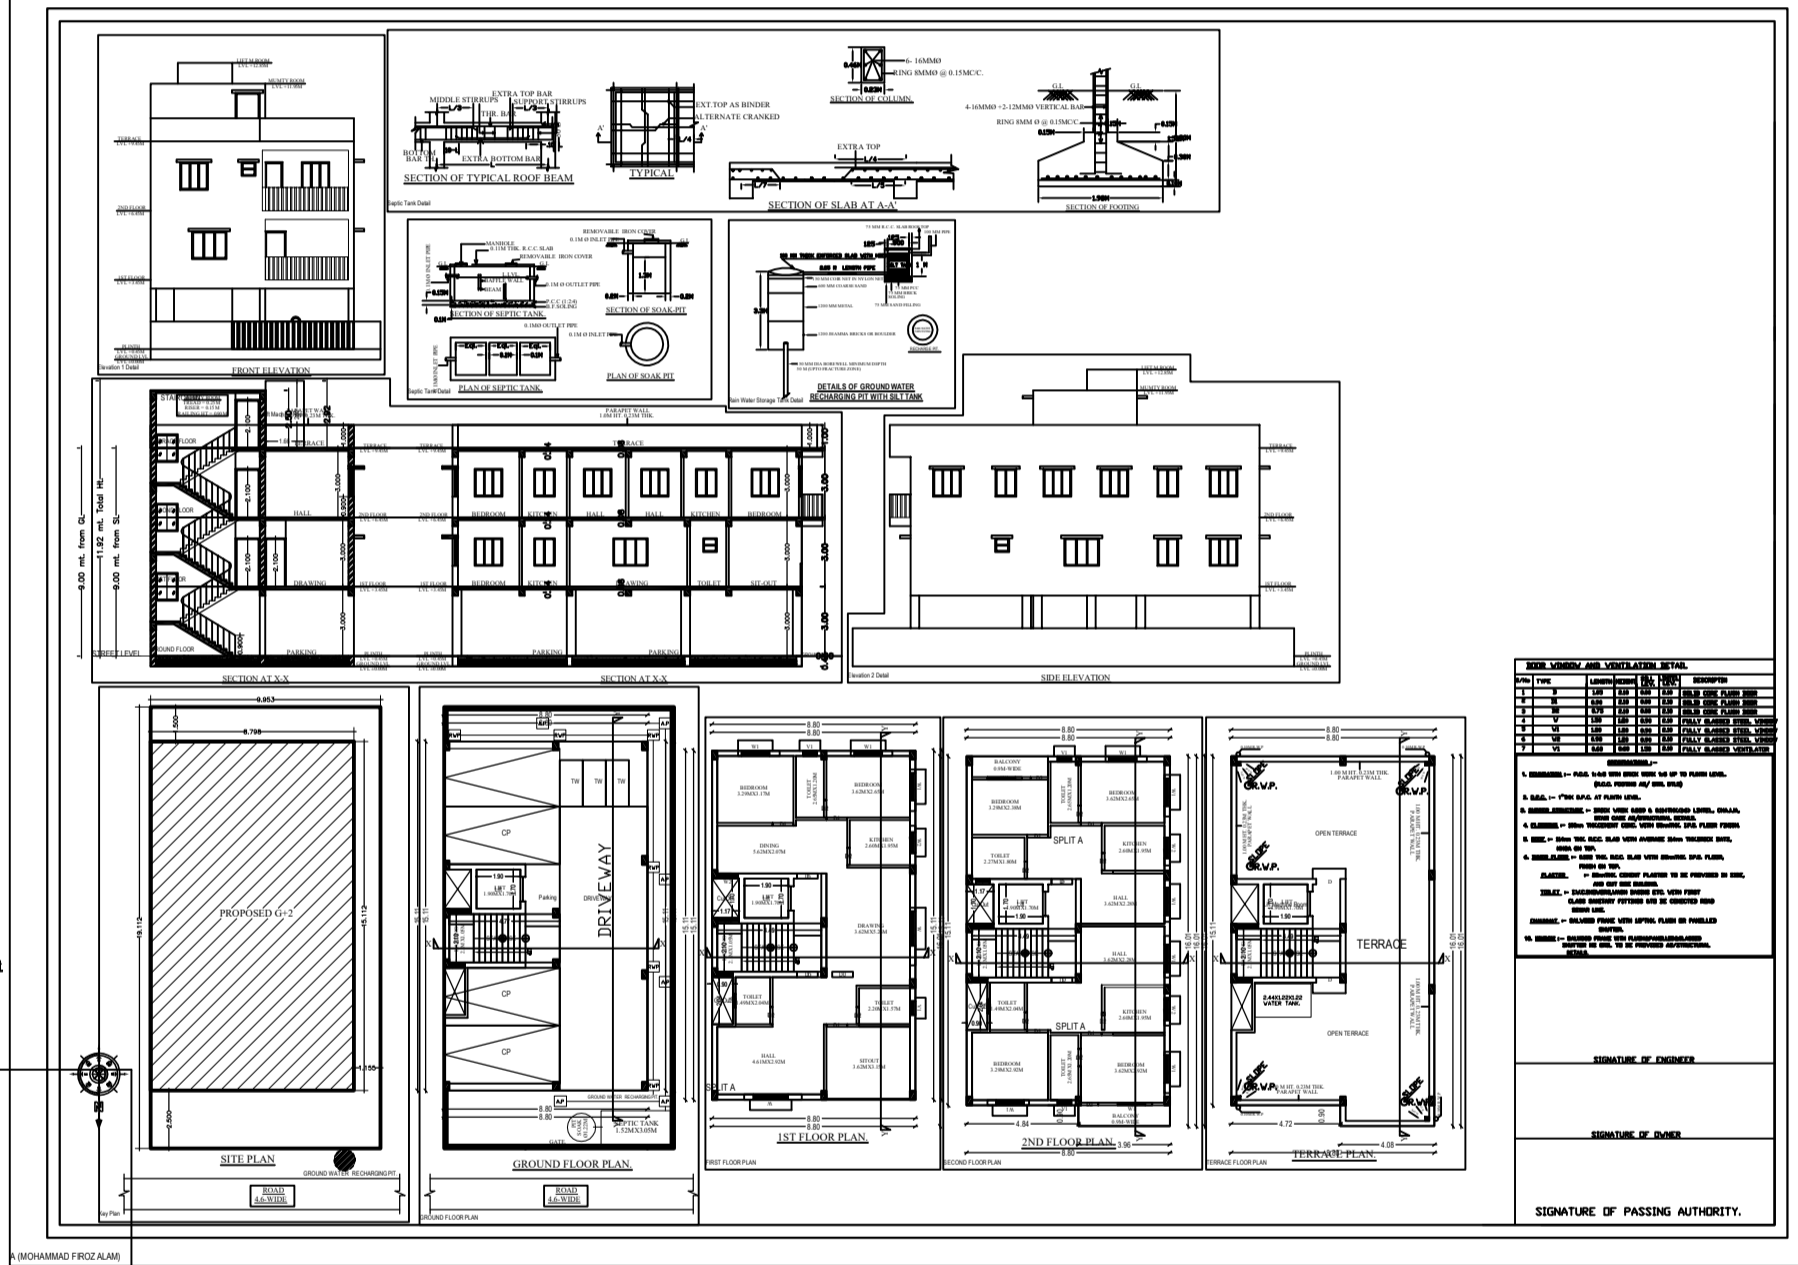

DOOR, WINDOW AND VENTILATION DETAIL




SIGNATURE OF ENGINEER

SIGNATURE OF OWNER

SIGNATURE OF PASSING AUTHORITY.

SITE PLAN

A (MOHAMMAD FROZ ALAM)

Building A (MOHAMMAD FROZ ALAM)