


## SECTION OF COLUMN

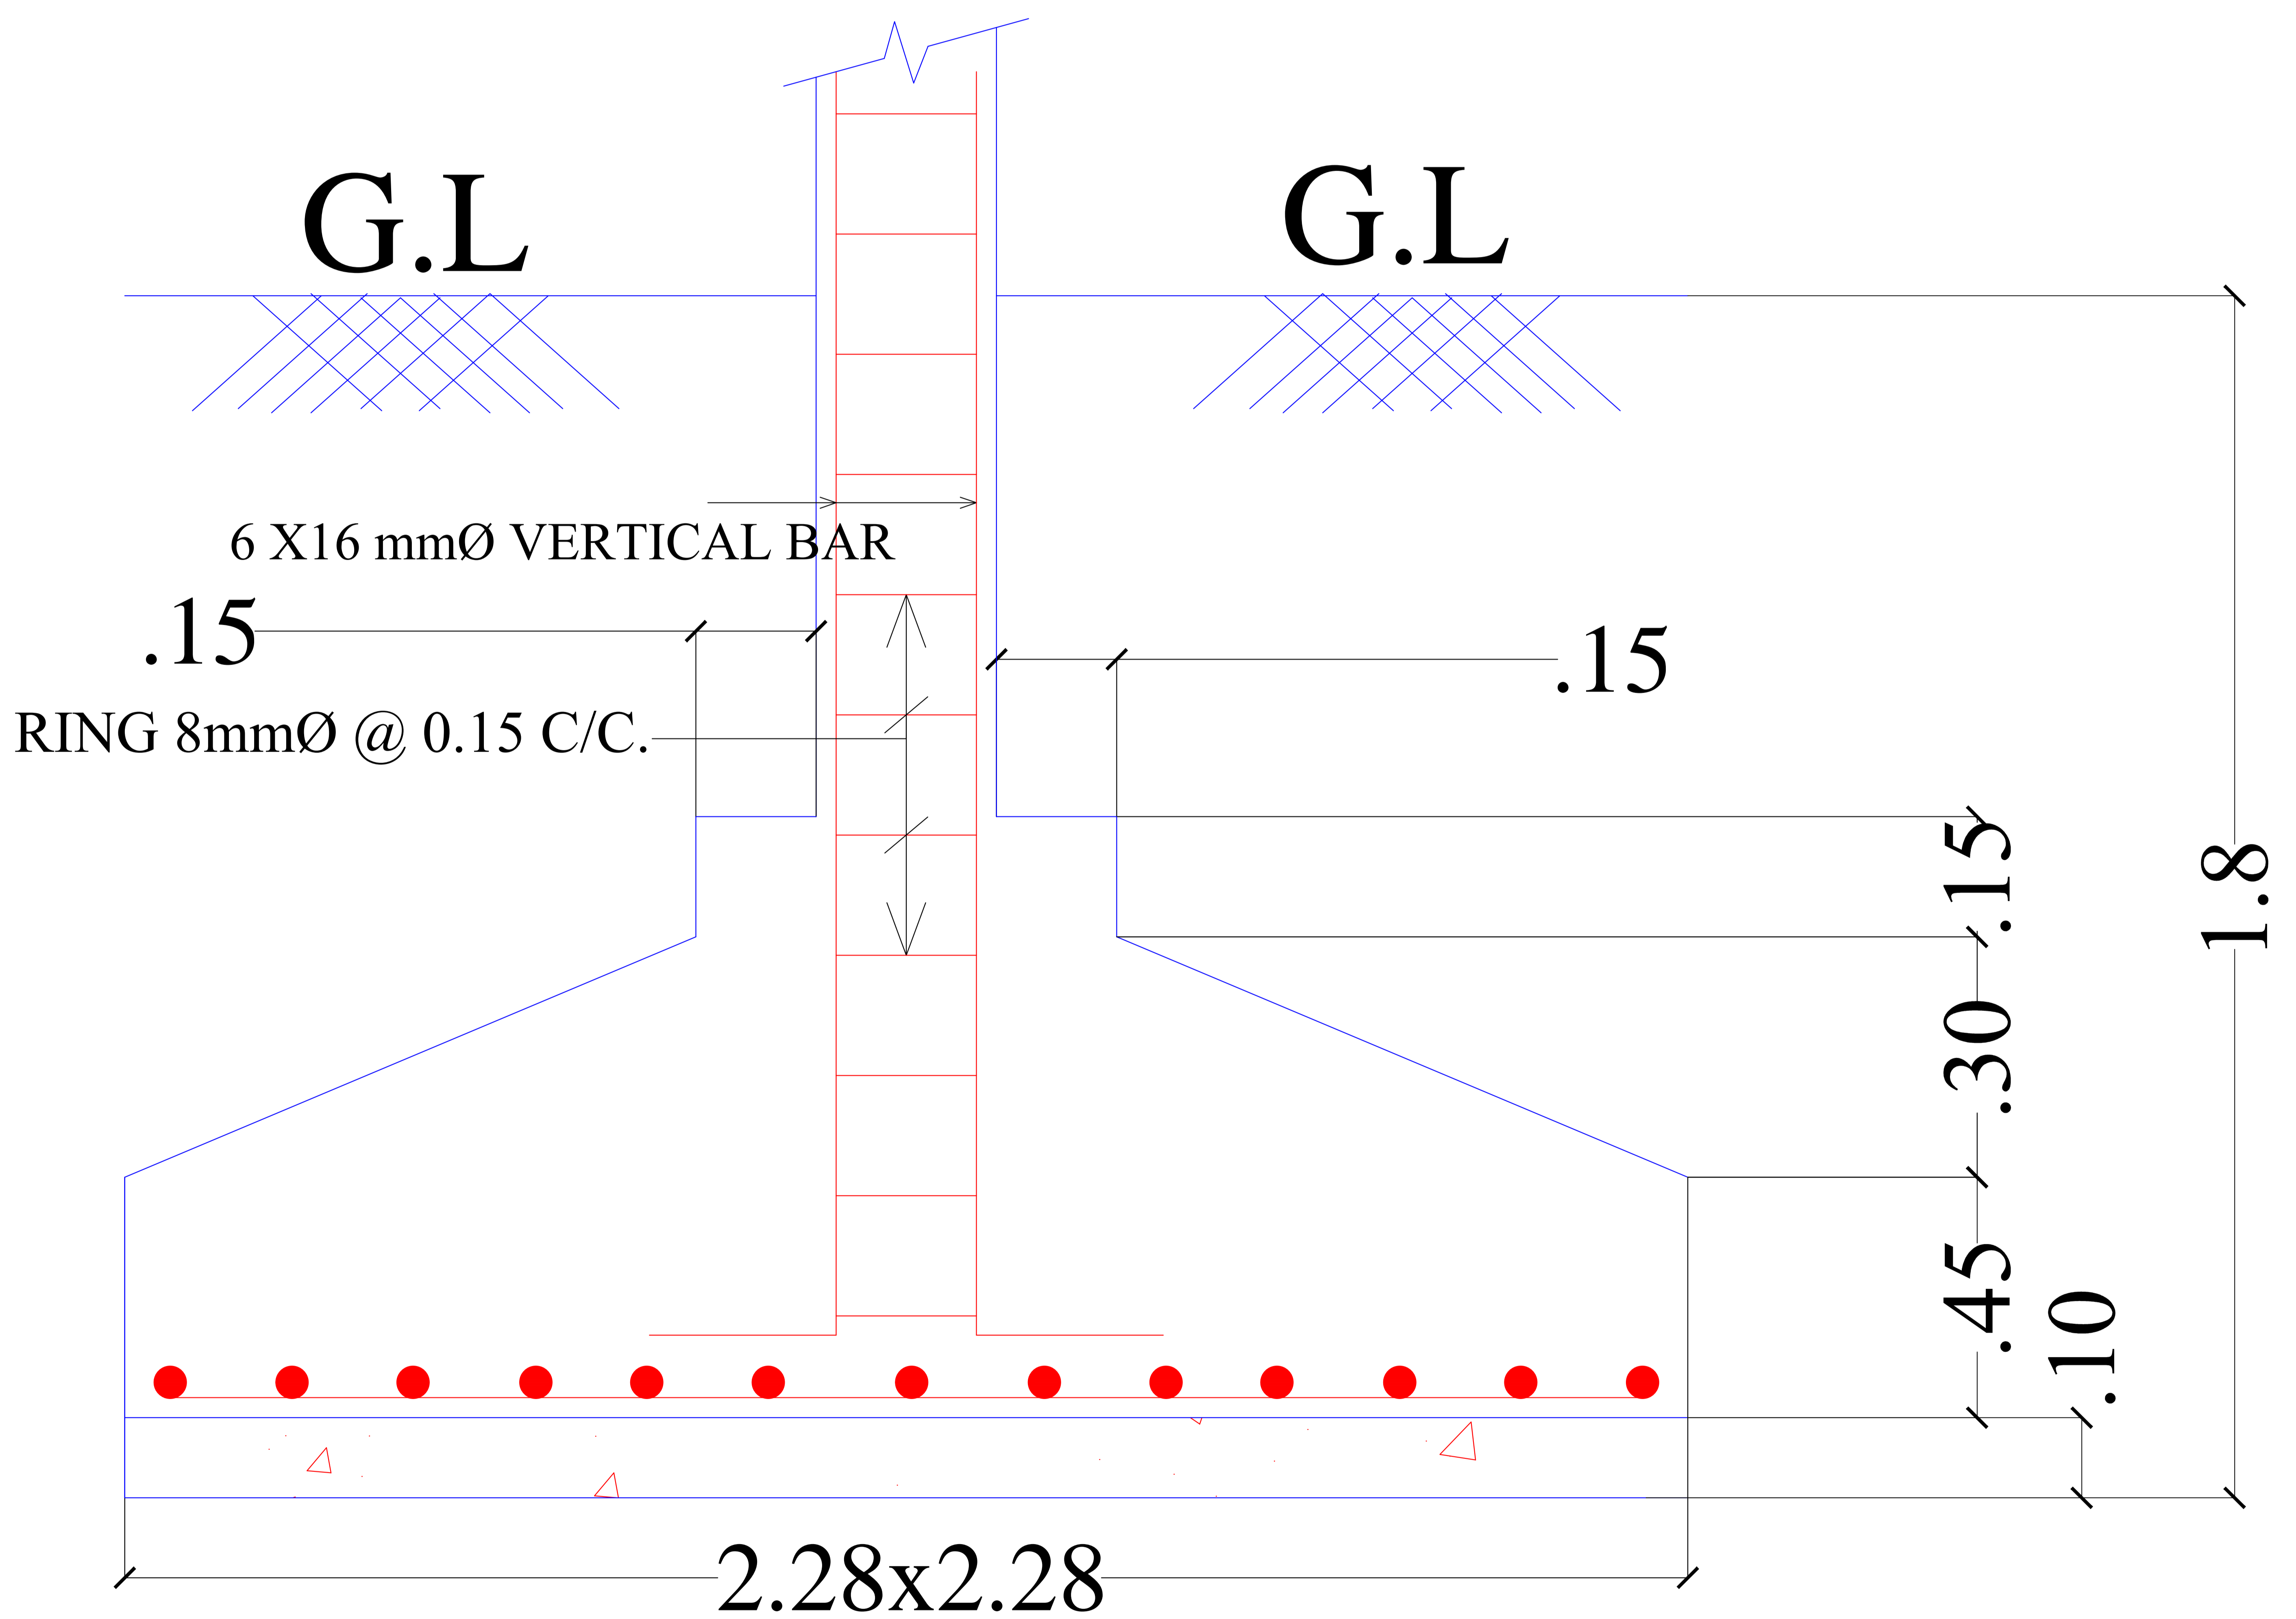

## SECTION OF FOOTING