


AS PER STRUCTURE DESIGN

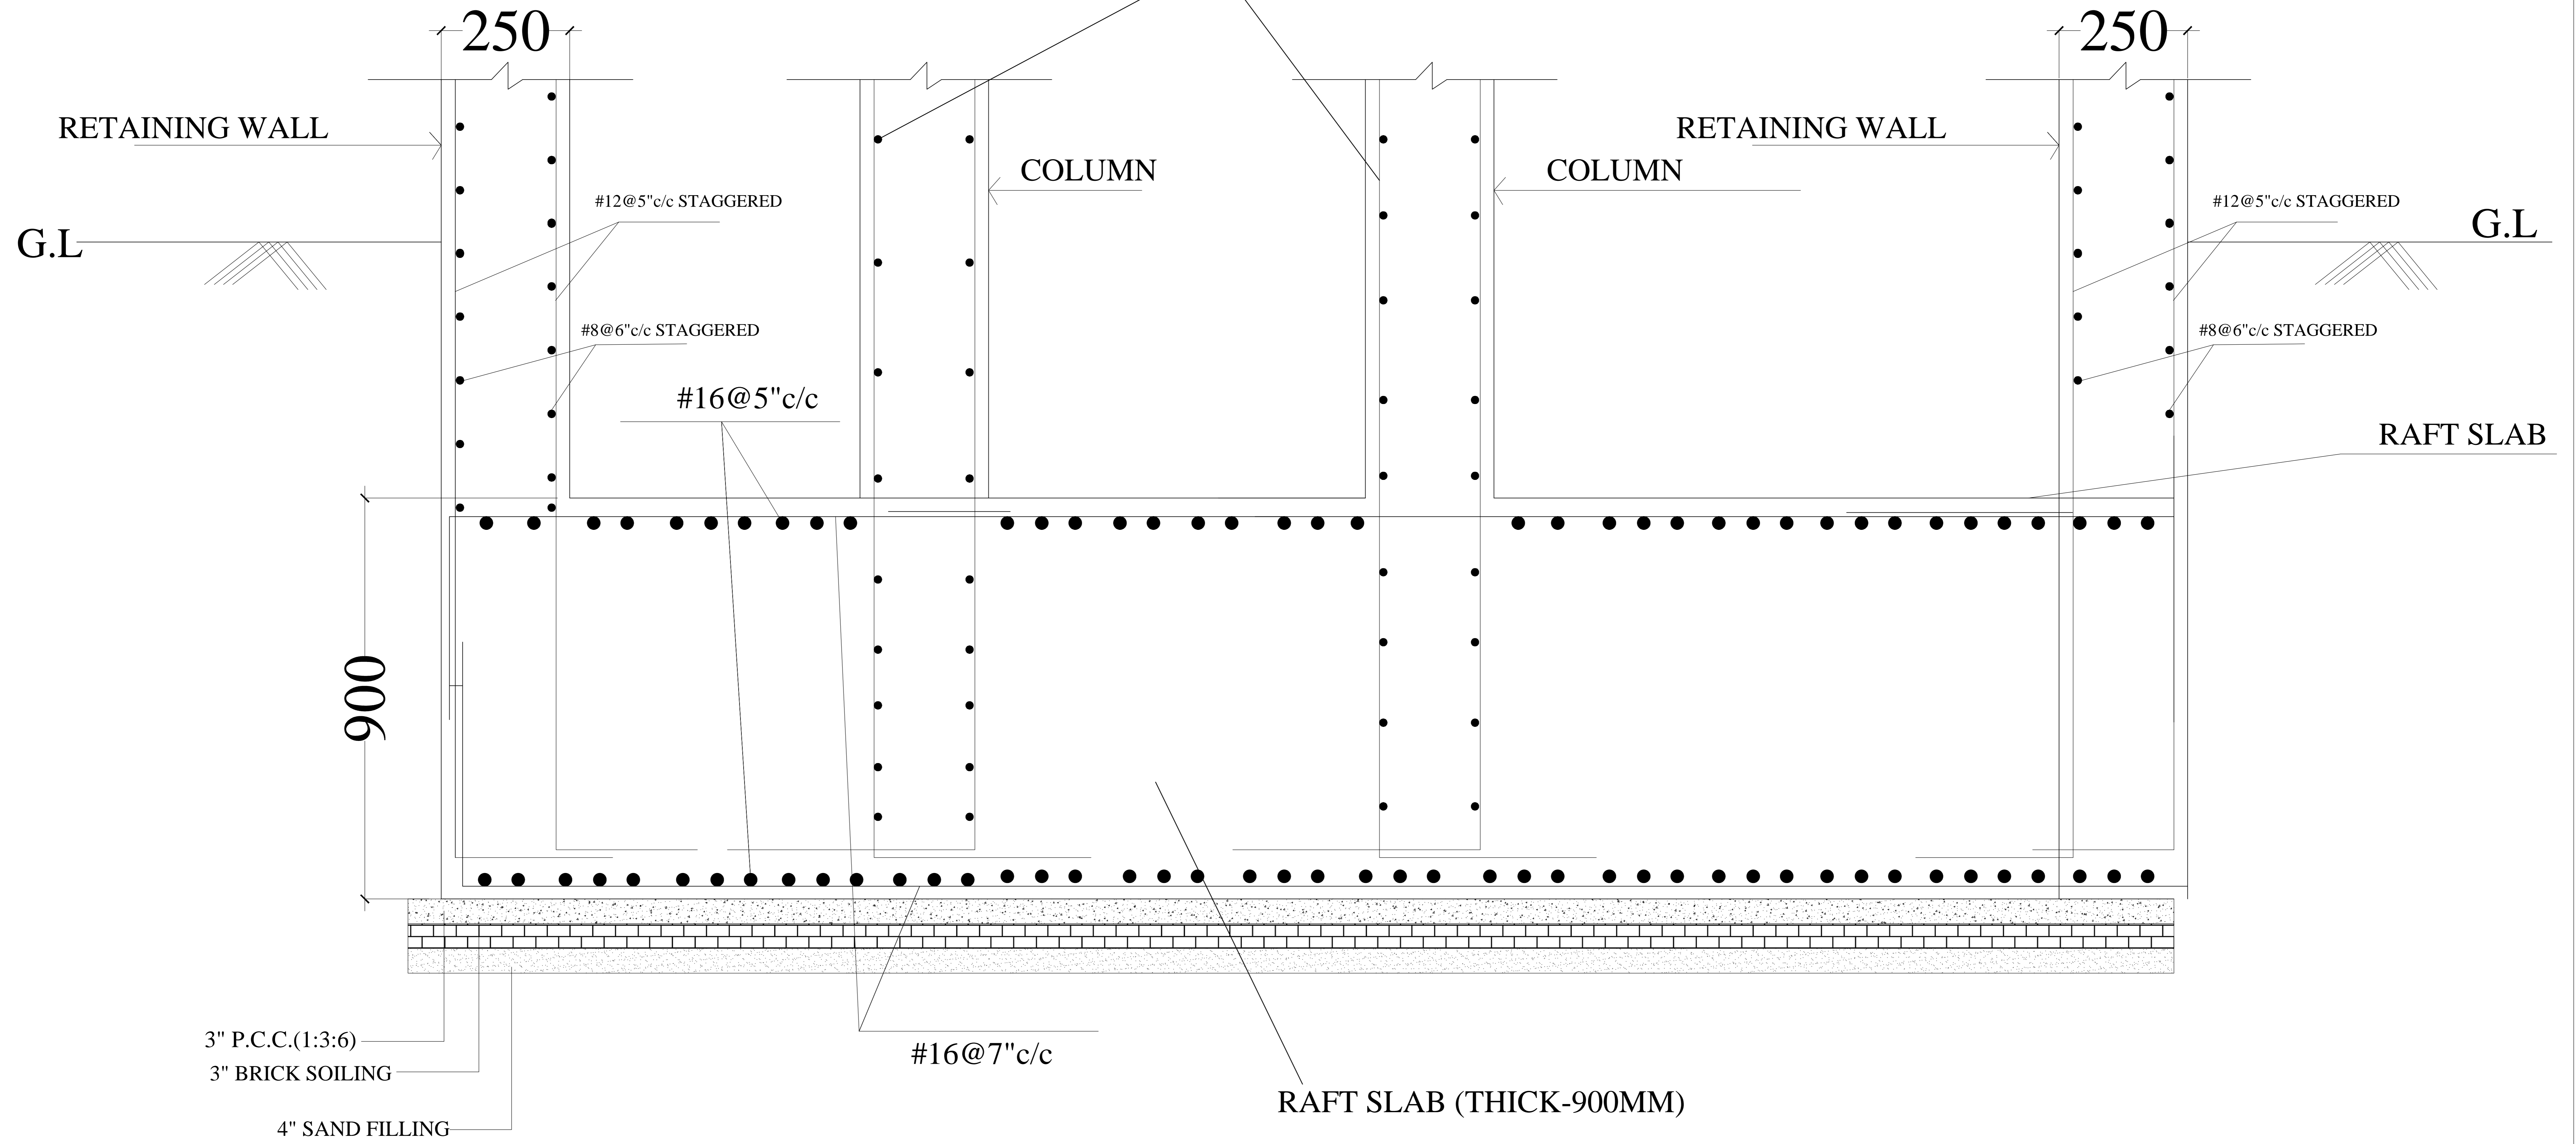

# SECTION -B-B