


**SECTION OF COLUMN.**

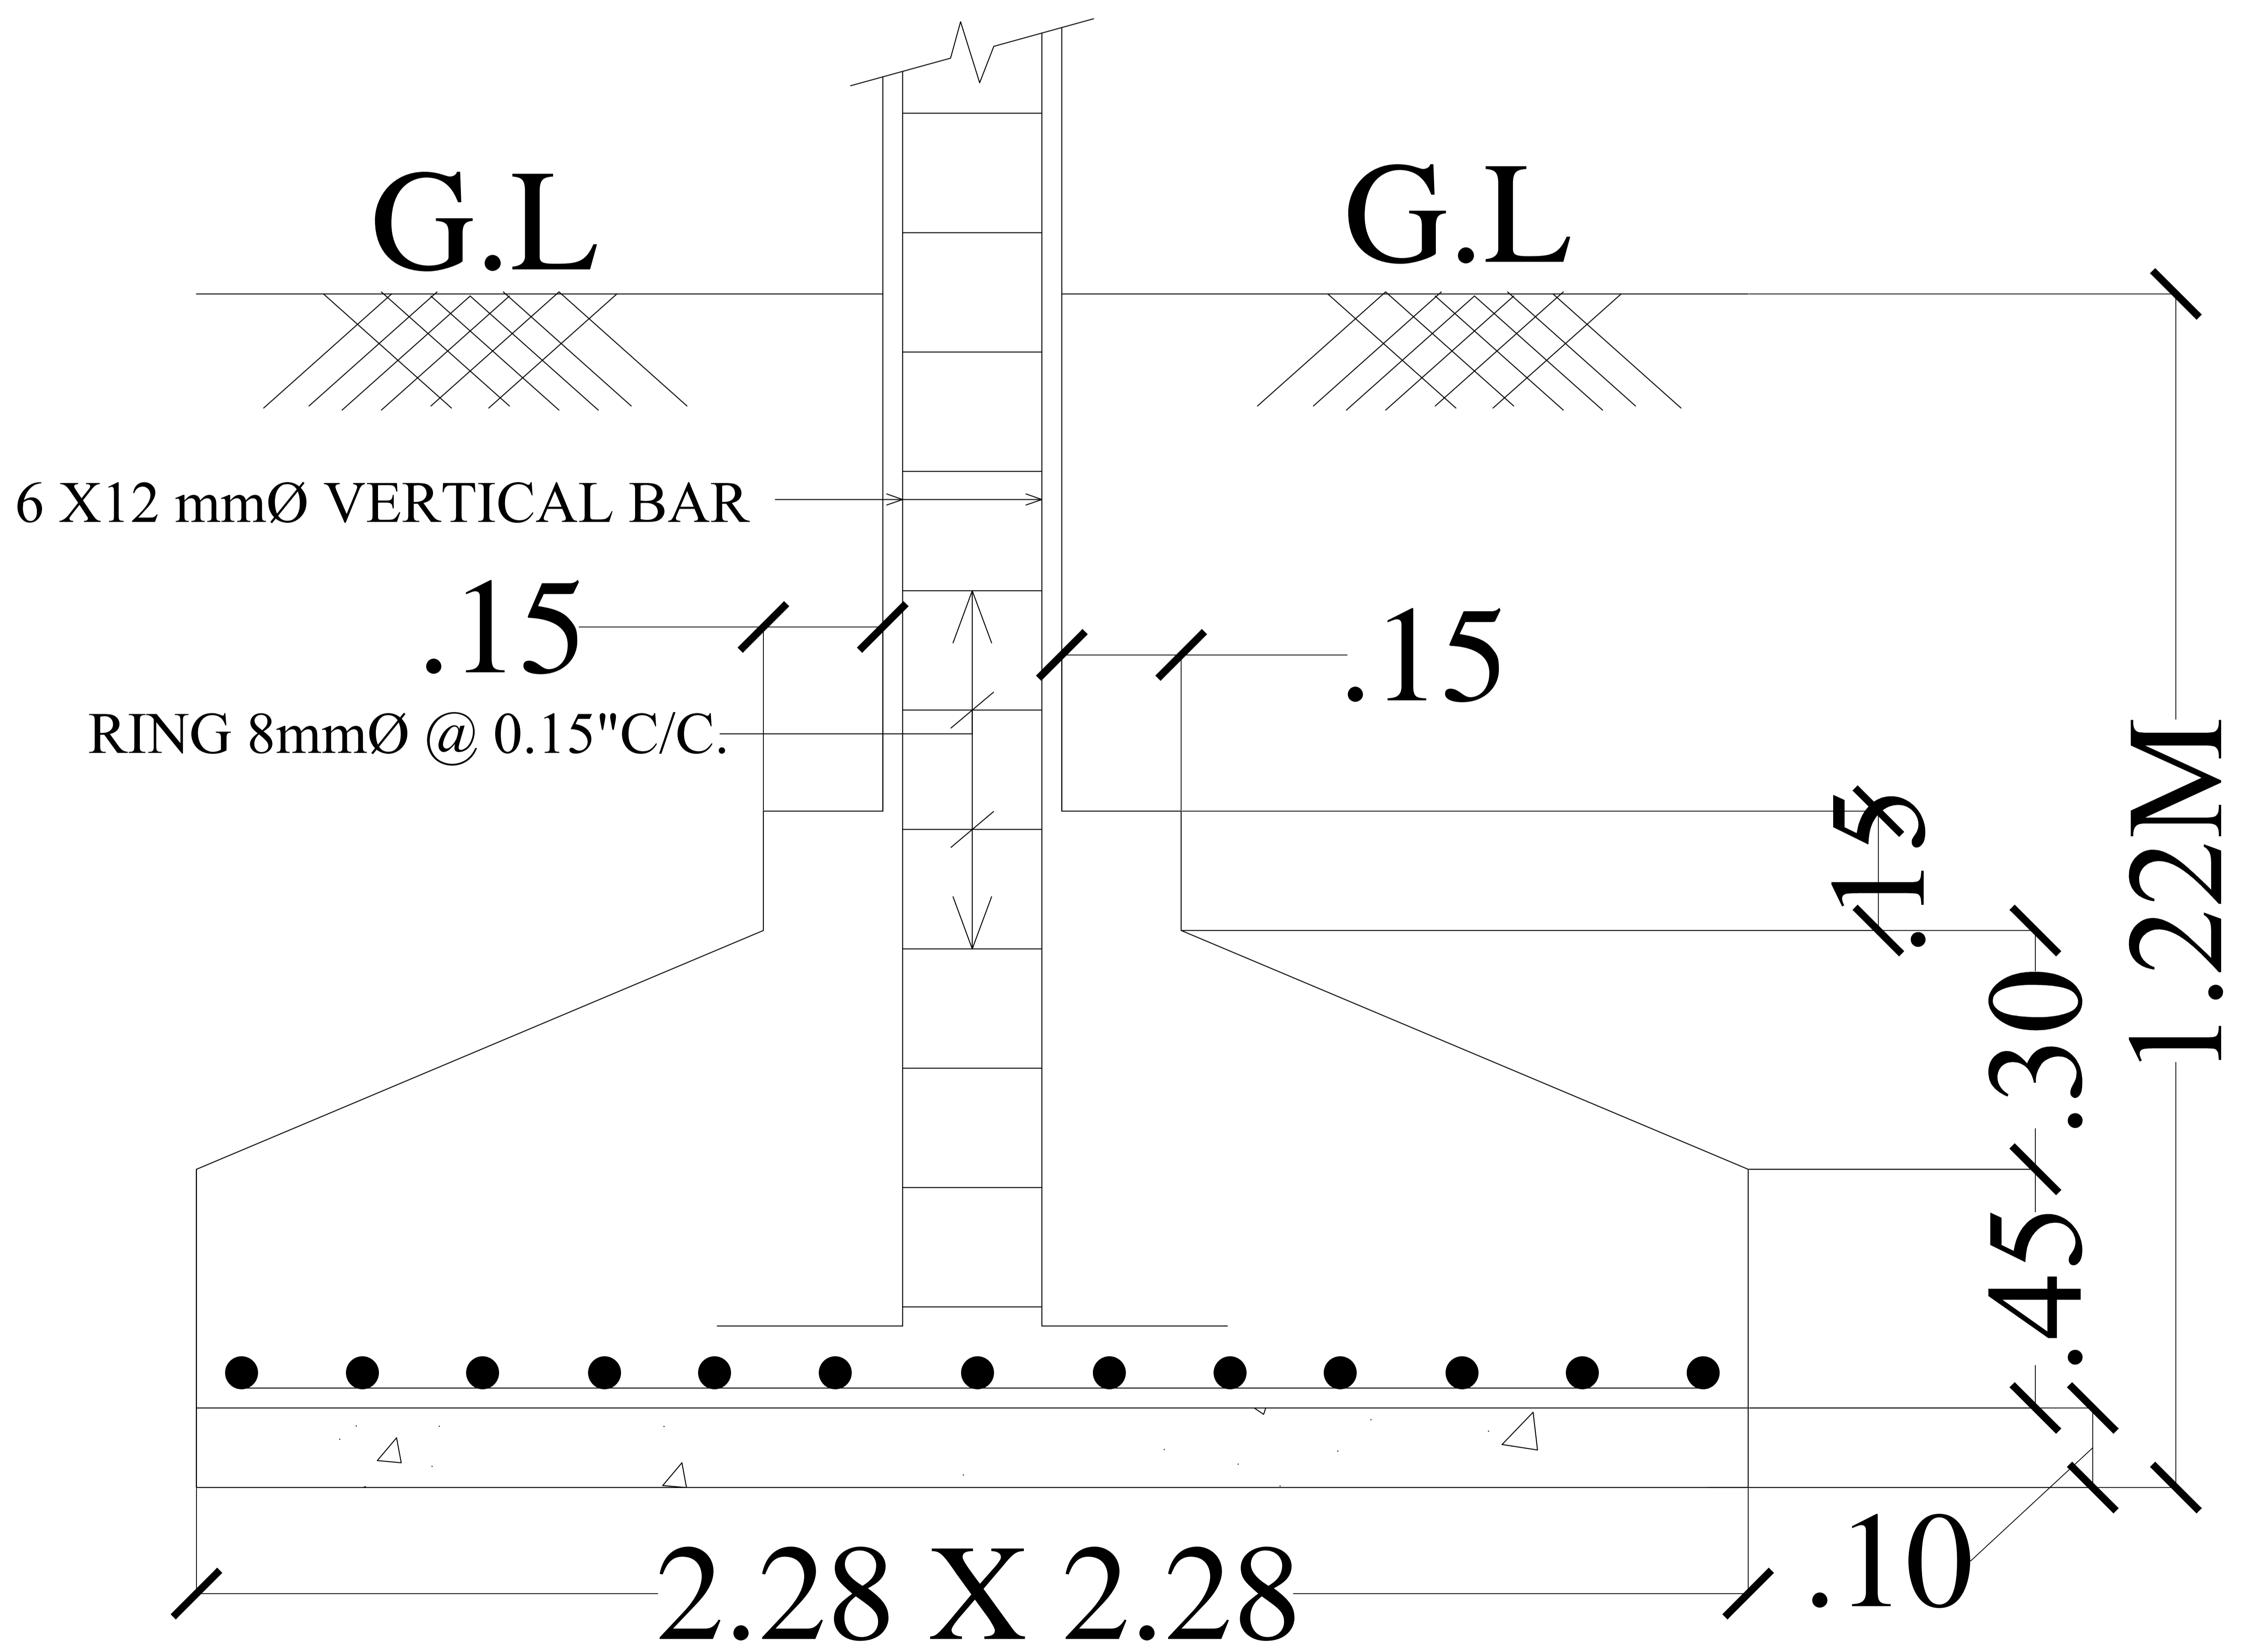

**SECTION OF FOOTING**