






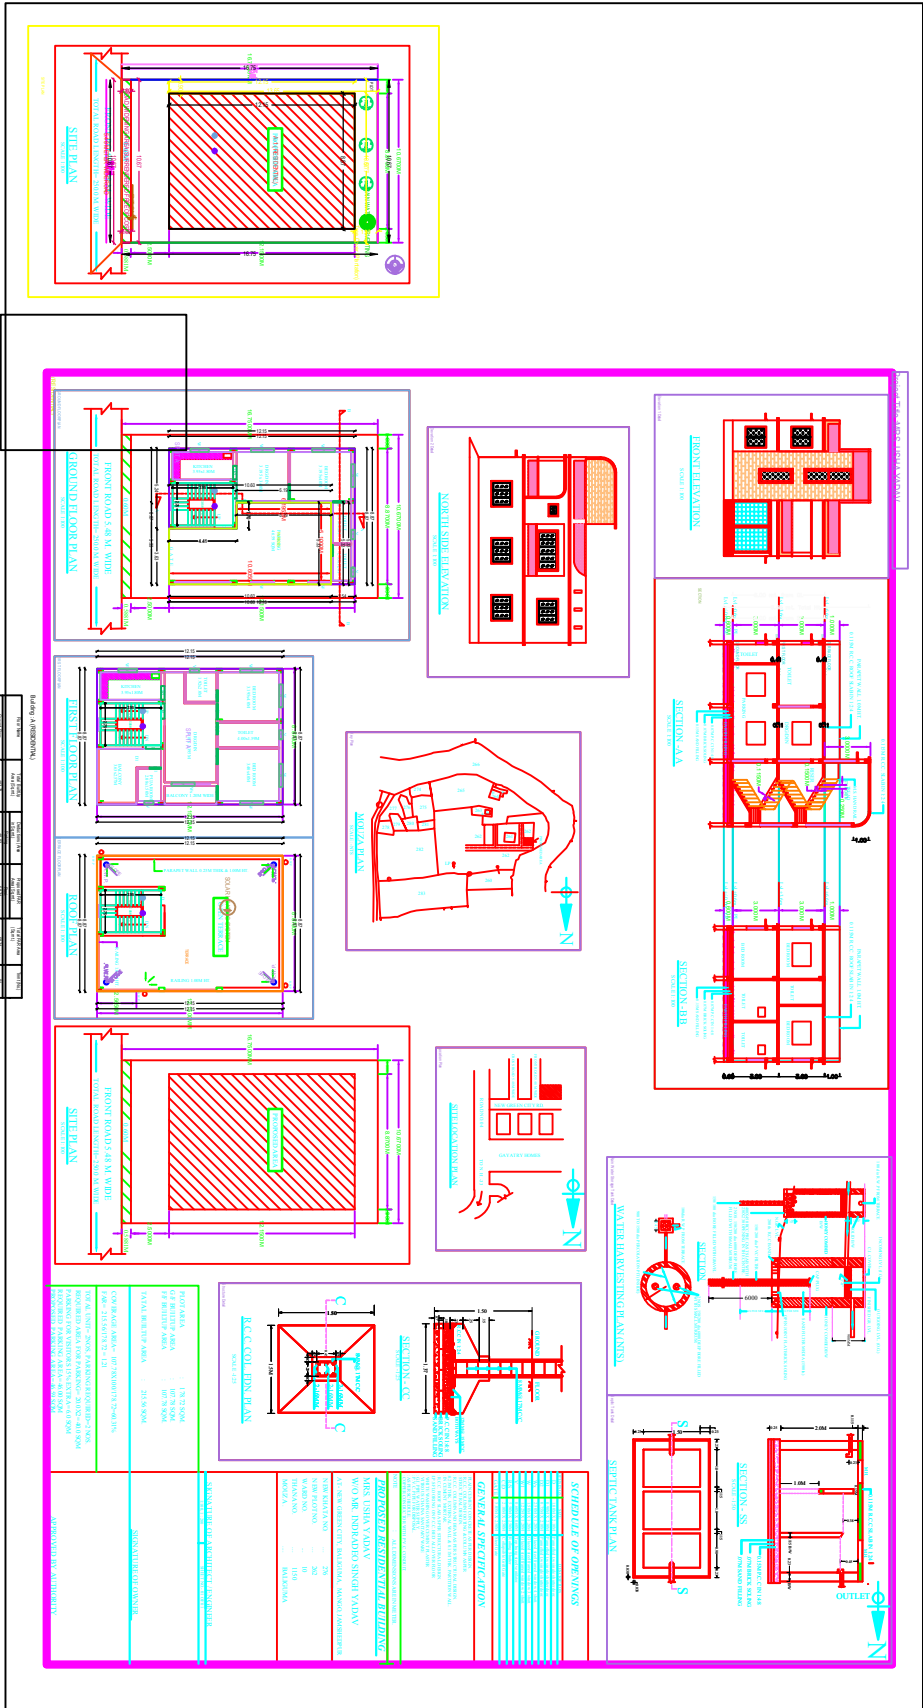

GENERAL SPECIFICATION


