








Project Title - M/S MAHALAXMI CONSTRUCTION

REVISION NO.	DESCRIPTION	DATE
01	ISSUED FOR PERMIT	15/08/2022

NOTE:
 1. FOUNDATION & R.C.C. AS PER STRUCTURAL ENGG. SPECIFICATION
 2. ALL DIMENSIONS IN MM.
 3. DRAWING NOT TO BE SCALED

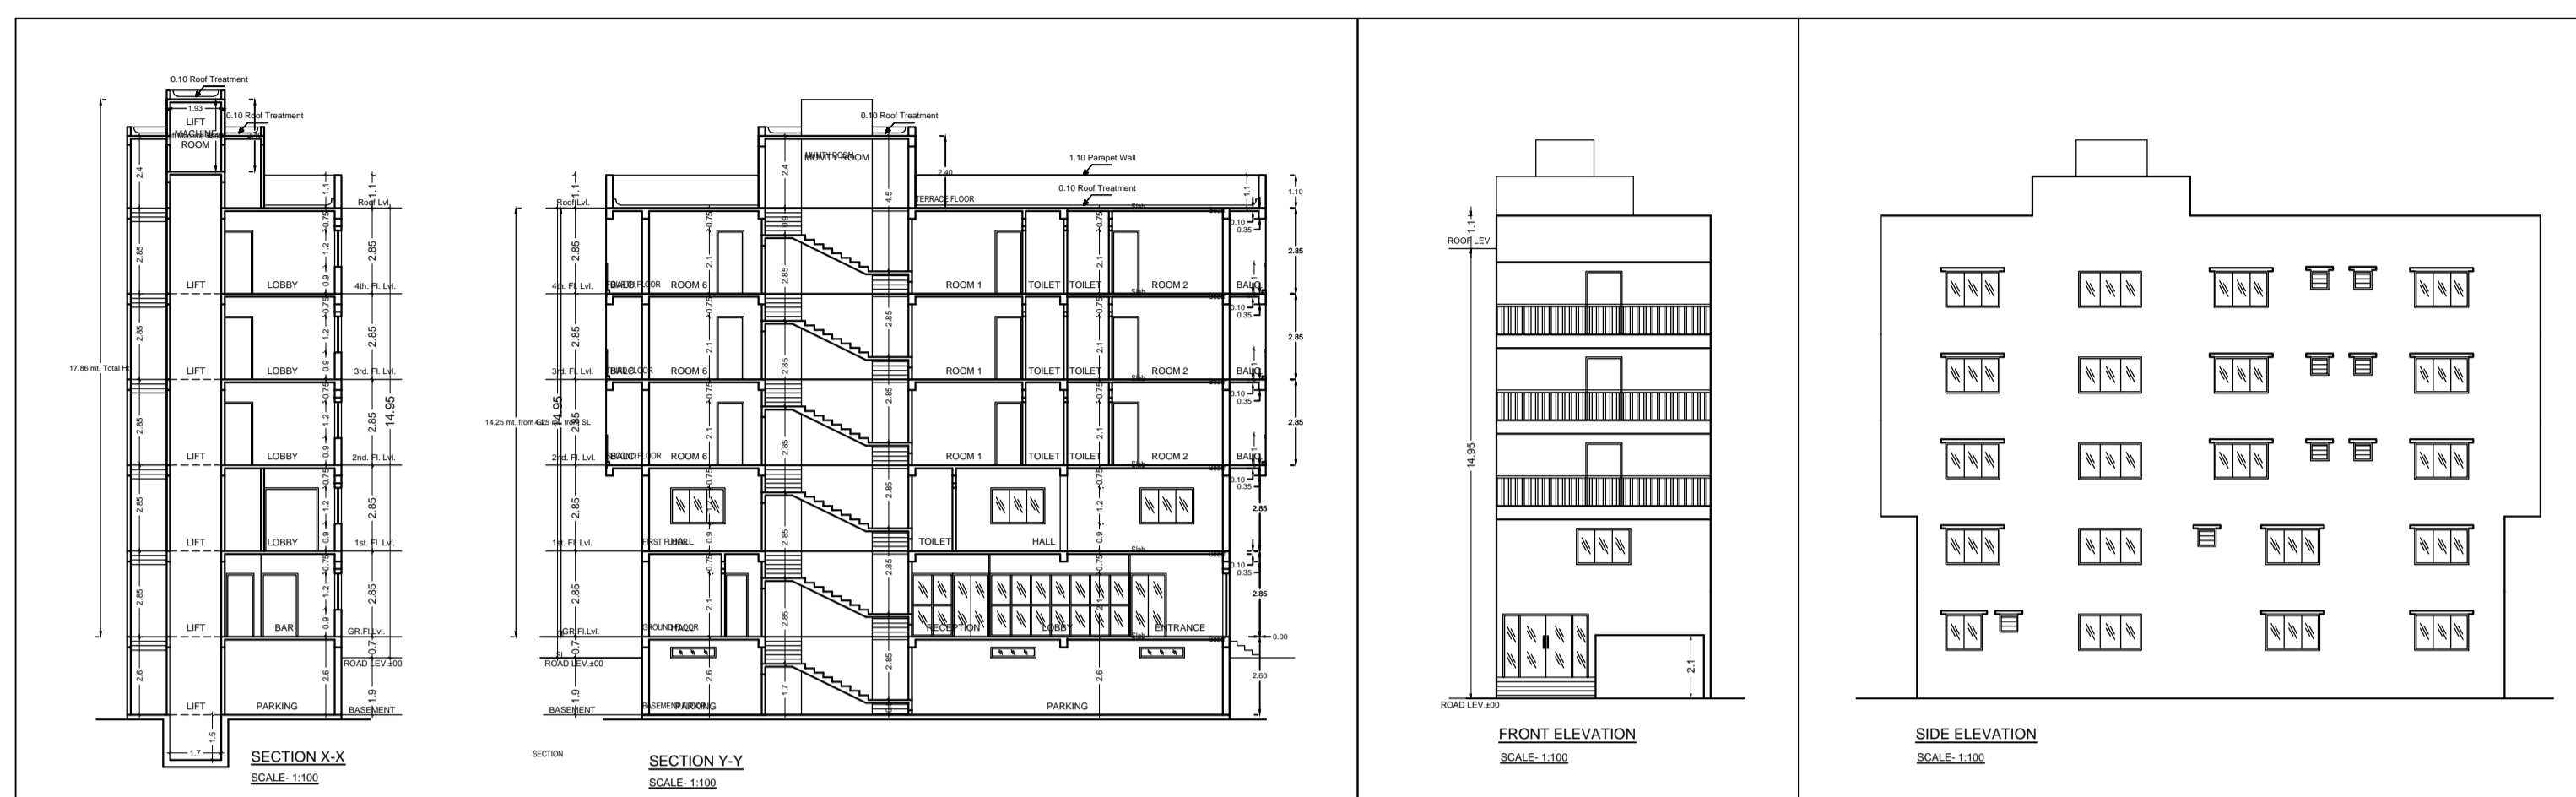

S.No.	TYPE	LENGTH	HEIGHT	LEVEL	DESCRIPTION
1	D	1.80m	2.10m	0.0m	FULLY GLASS DOOR
2	W	0.80m	2.10m	0.0m	FULLY GLASS DOOR
3	W	0.70m	2.10m	0.0m	FULLY GLASS DOOR
4	W	1.80m	2.10m	0.0m	FULLY GLASS DOOR
5	W	0.80m	2.10m	0.0m	FULLY GLASS DOOR
6	W	1.20m	2.10m	0.0m	FULLY GLASS DOOR
7	V	0.80m	0.60m	2.7m	FULLY GLASS VENTILATION

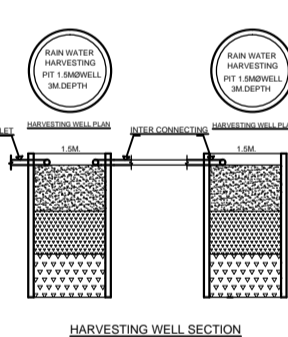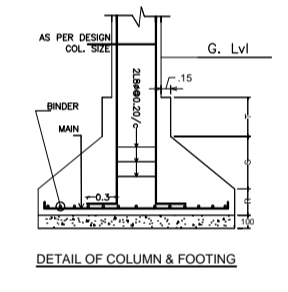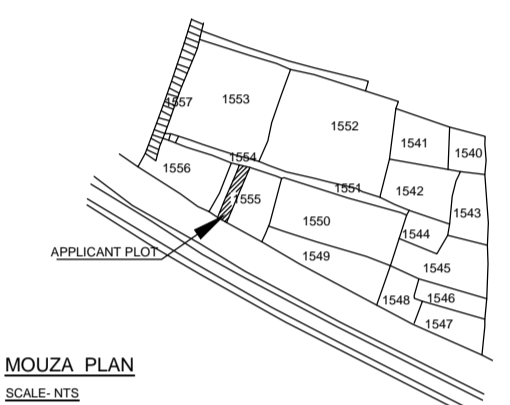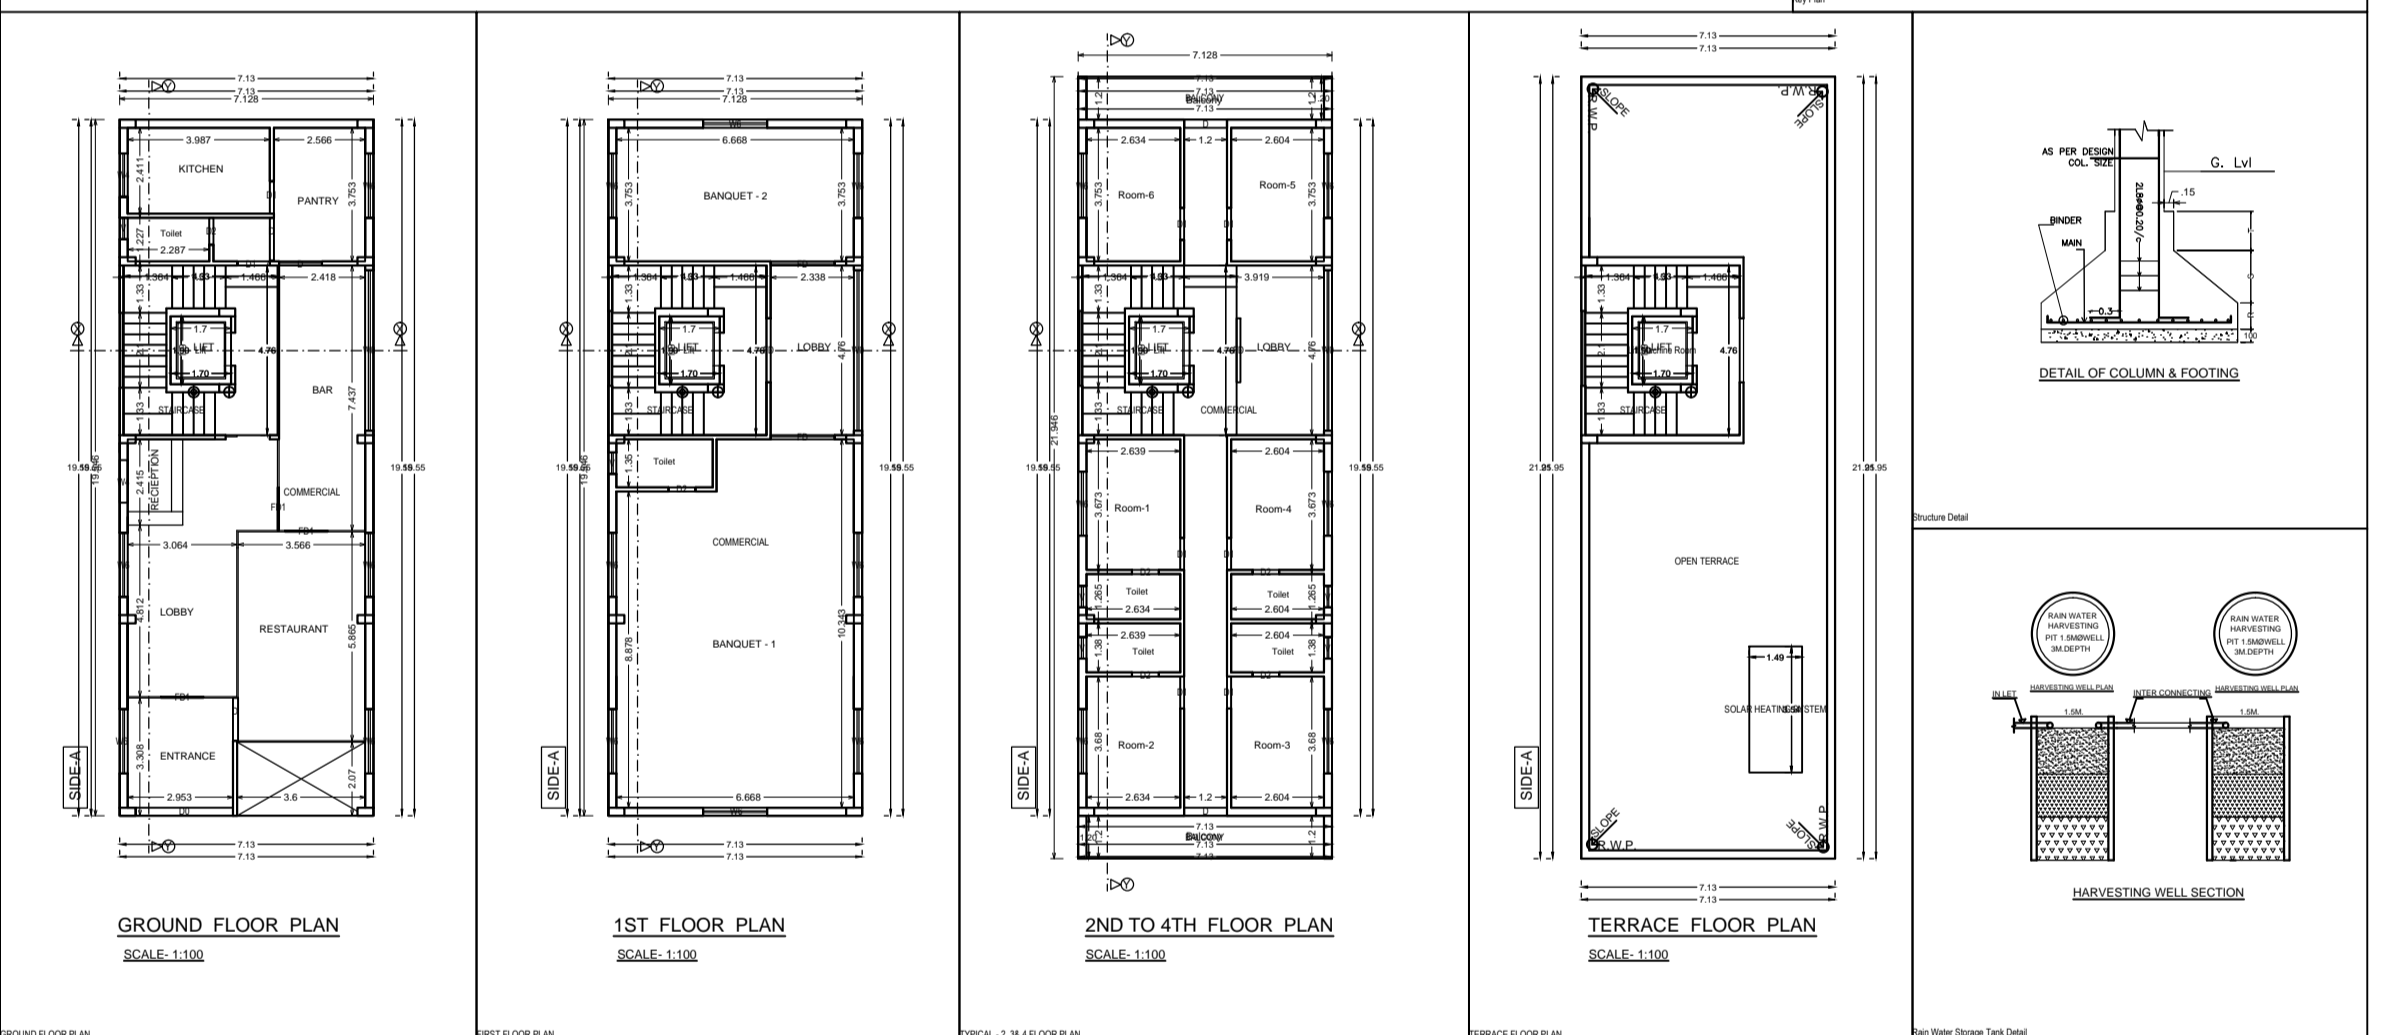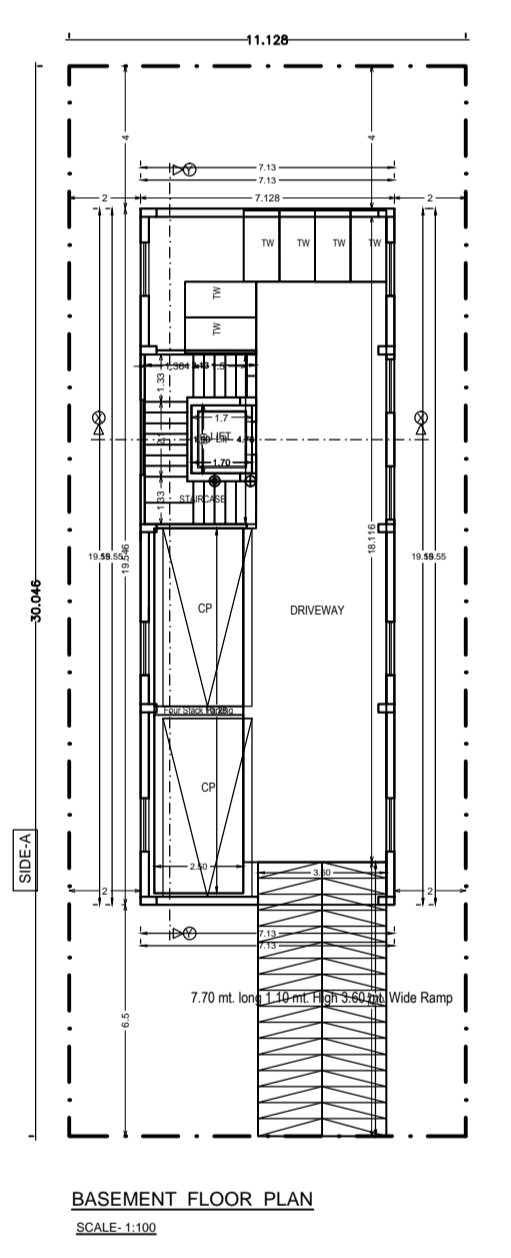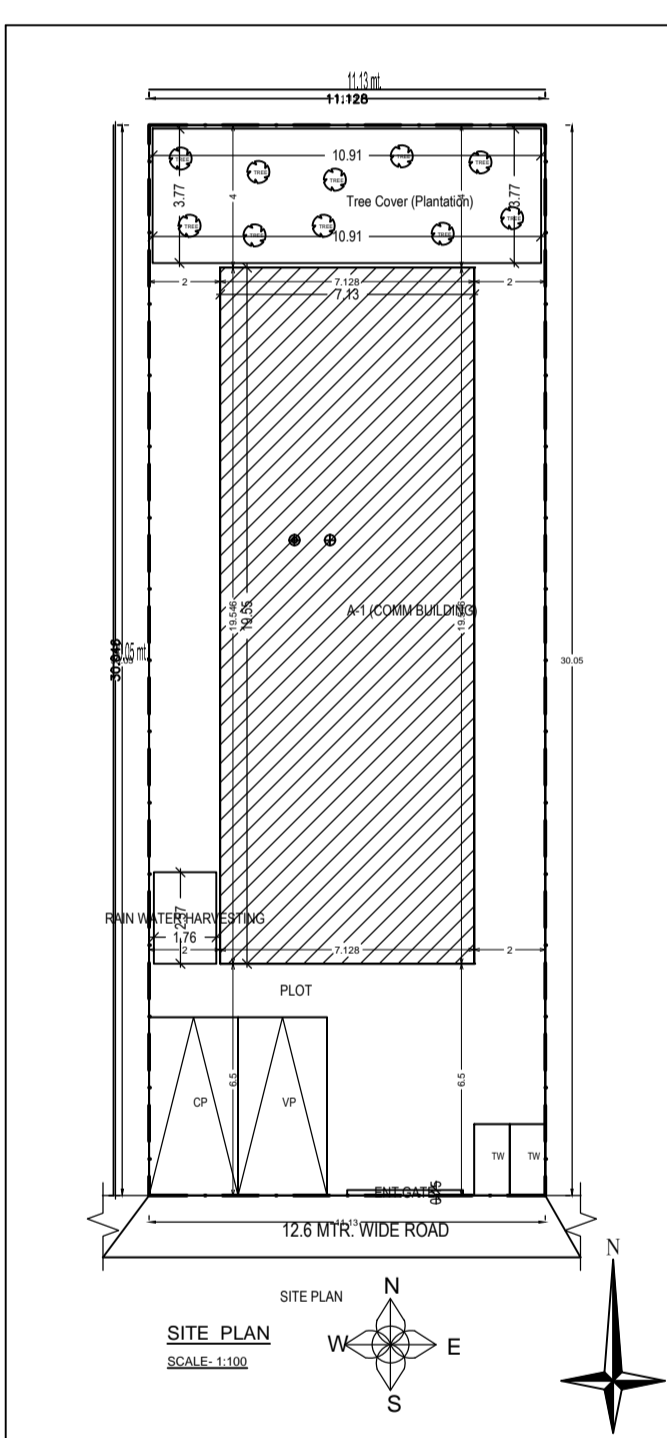

OWNER / POAH

Signature of Applicant:-

GENERAL SPECIFICATION:

PLAN CEMENT CONCRETE AS PER DESIGN.
 R.C.C. COLUMN FOOTING & COLUMN AS PER STRUCTURAL DESIGN.
 FOUNDATION R.C.C. COLUMN & BEAM AS PER STR. DESIGN.
 0.20M THK. EXT. WALL & 0.20M THK. PARTITION WALL IN CEMENT MORTAR.
 SUPER STRUCTURE R.C.C. ROOF SLAB AS PER STRUCTURAL DESIGN.
 MOSAIC CAST IN SITU CERAMIC TILES DADO IN TOILET.
 FLOOR CEMENT PLASTER WITH P.P.P. & O.B.D.
 INTERNAL FINISH VITROCLAM CHALK CLAY SANITARY WARE. C.I. PIPE WATER SUPPLY.
 SANITARY AS PER SCHEDULE.
 COPPER WIRE WITH P.V.C. CONDUIT.
 DOORS & WINDOW ELECTRICAL

PROPOSED COMMERCIAL BUILDING PLAN OF
 M/S MAHALAXMI CONSTRUCTION
 PARTNERS - 1. MR. SATENDRA KUMAR SINGH
 S/O MR. LALAN CHOUDHURY,
 2. MR. JITENDRA KUMAR SINGH
 S/O MR. TEJ NARAYAN SINGH,
 3. MR. DIGVIJAY SINGH
 S/O MR. RABINDRA SINGH,
 PLOT NO.- 1555, KHATA NO.- 145, WARD NO.- 9
 MOUZA- PARDIH, THANA NO.- 1641,
 DISTRICT - EAST SINGHBHUM, JHARKHAND
 TOWN - JAMSHEDPUR

L.K. SUMAN

L.K. SUMAN
 Office: 1, Ground Floor
 Bazaar Taluk Complex,
 Serchhi, Jamshedpur

Reg No- MNAC/ENG/0008/2022

SHEET No- 01 / 01

Floor Name	Total Built up Area (Sq.M)	Area (Sq.M)	Volume (Cu.M)	Plinth Area (Sq.M)	Net Area (Sq.M)	Total Floor Area (Sq.M)
Basement	133.20	2.25	0.00	134.45	0.00	11.67
Ground	138.10	0.00	0.00	0.00	138.10	138.10
1st Floor	133.20	0.00	0.00	0.00	133.20	133.20
2nd Floor	164.00	3.75	8.14	0.00	164.00	164.00
3rd Floor	164.00	3.75	8.14	0.00	164.00	164.00
