
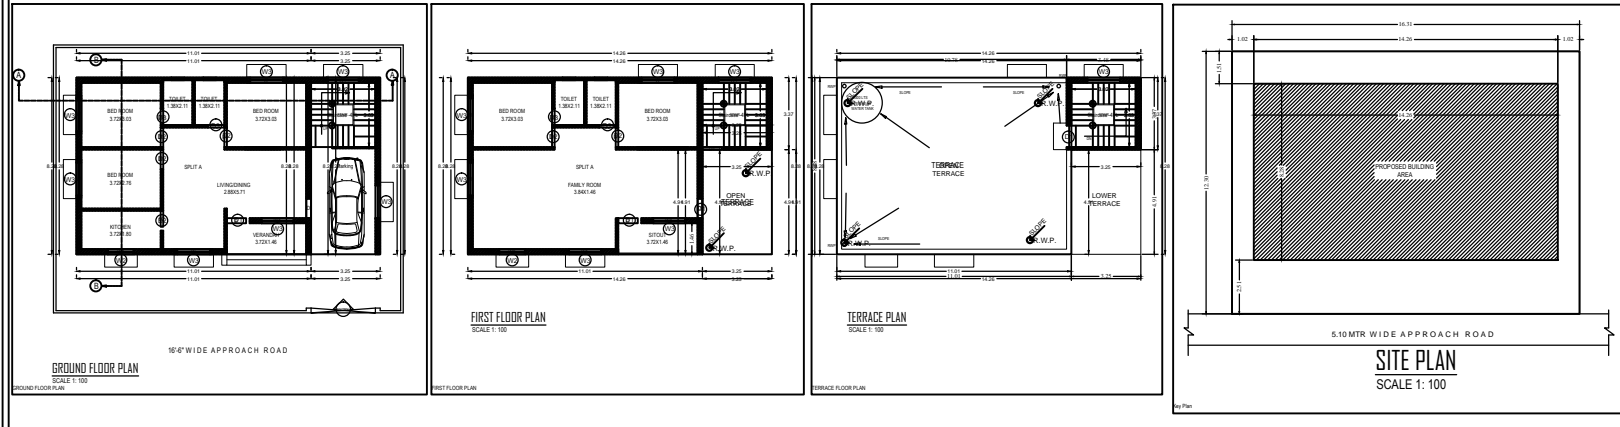
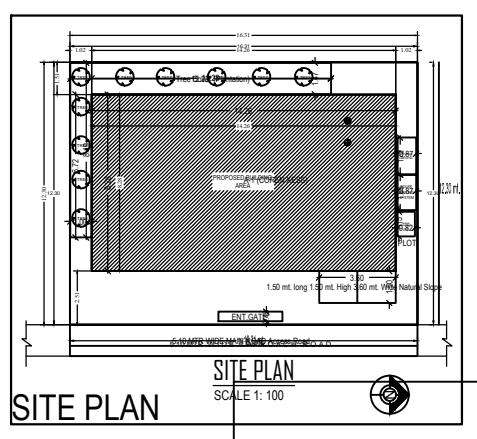
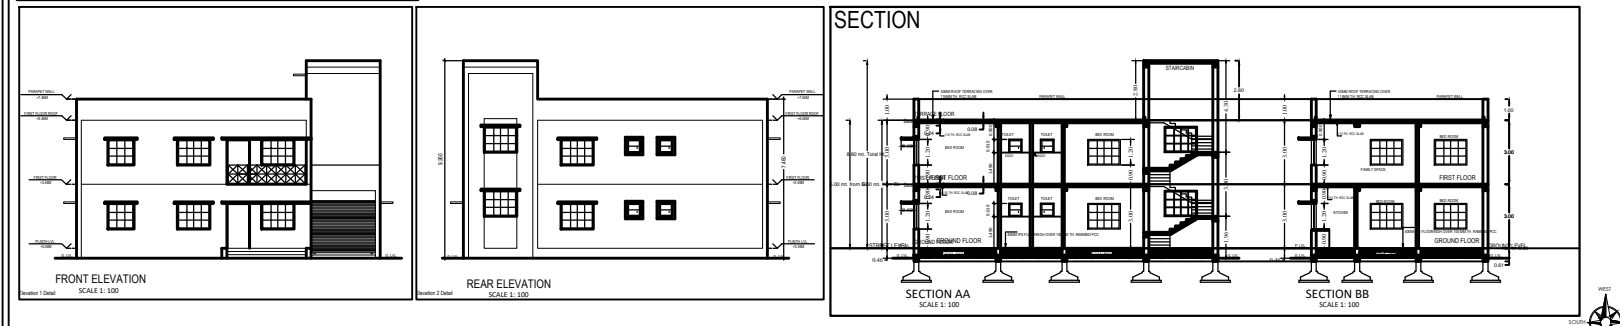


Project Title :COREN XESS

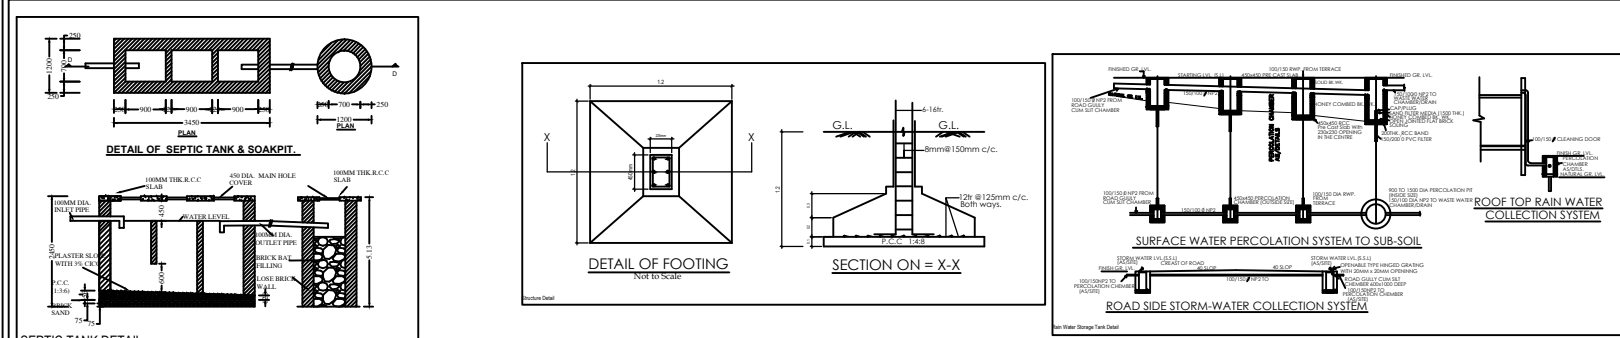

NOTE - ALL DIMENTION ARE METRIC

SPECIFICATION


PROPOSED RESIDENTIAL BUILDING OF
COREN XESS
 S/O SRI MANSID XESS
 PLOT NO- 4449, KHATA NO-229
 MOUZA : MANGO, WARD NO- 9 (MNAIC)
 HOLDING COREN XESS NO-
 0090007348000M0
 THANA NO- 1642
 DISTRICT- EAST SINGHHUM, JHARKHAND

SIGNATURES OF LAND OWNER :-
 AMARJEET BALMUCHU
 J.E. MNAC
 A.E. MNAC

SPECIAL OFFICER, MNAC




NOTE - ALL DIMENTION ARE METRIC












