


DETAIL OF FOOTING
Not to Scale

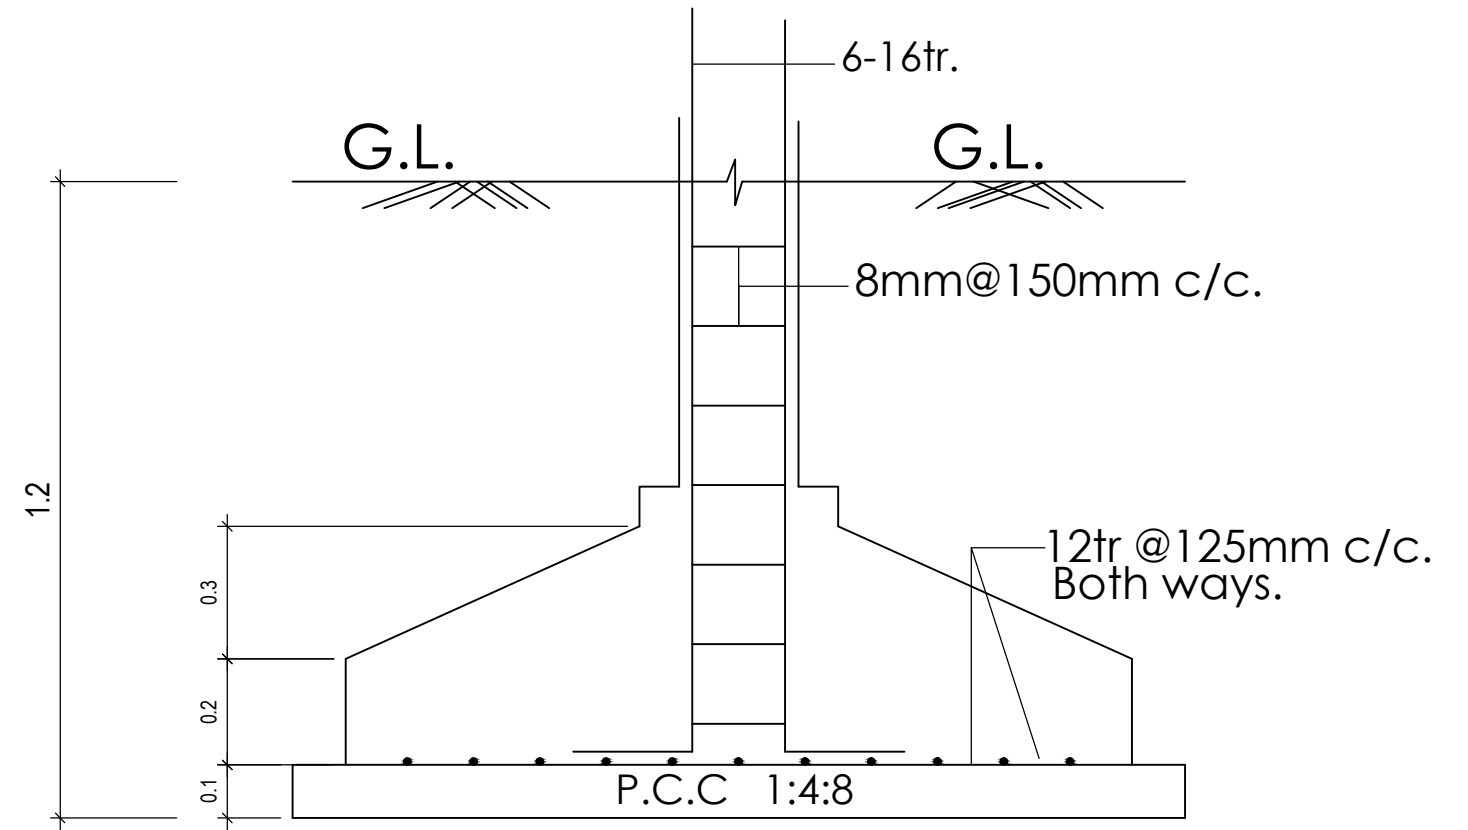

SECTION ON = X-X