


N

NAC JAMSHEDPUR
WARD NO. - 8, SHEET NO. - 7
REV. THANA - GHATSHILA (P.S. - MANGO)
DIST. - EAST SINGHBHUM
SCALE - 1cm = 20 meter
YEAR - 1970 - 71

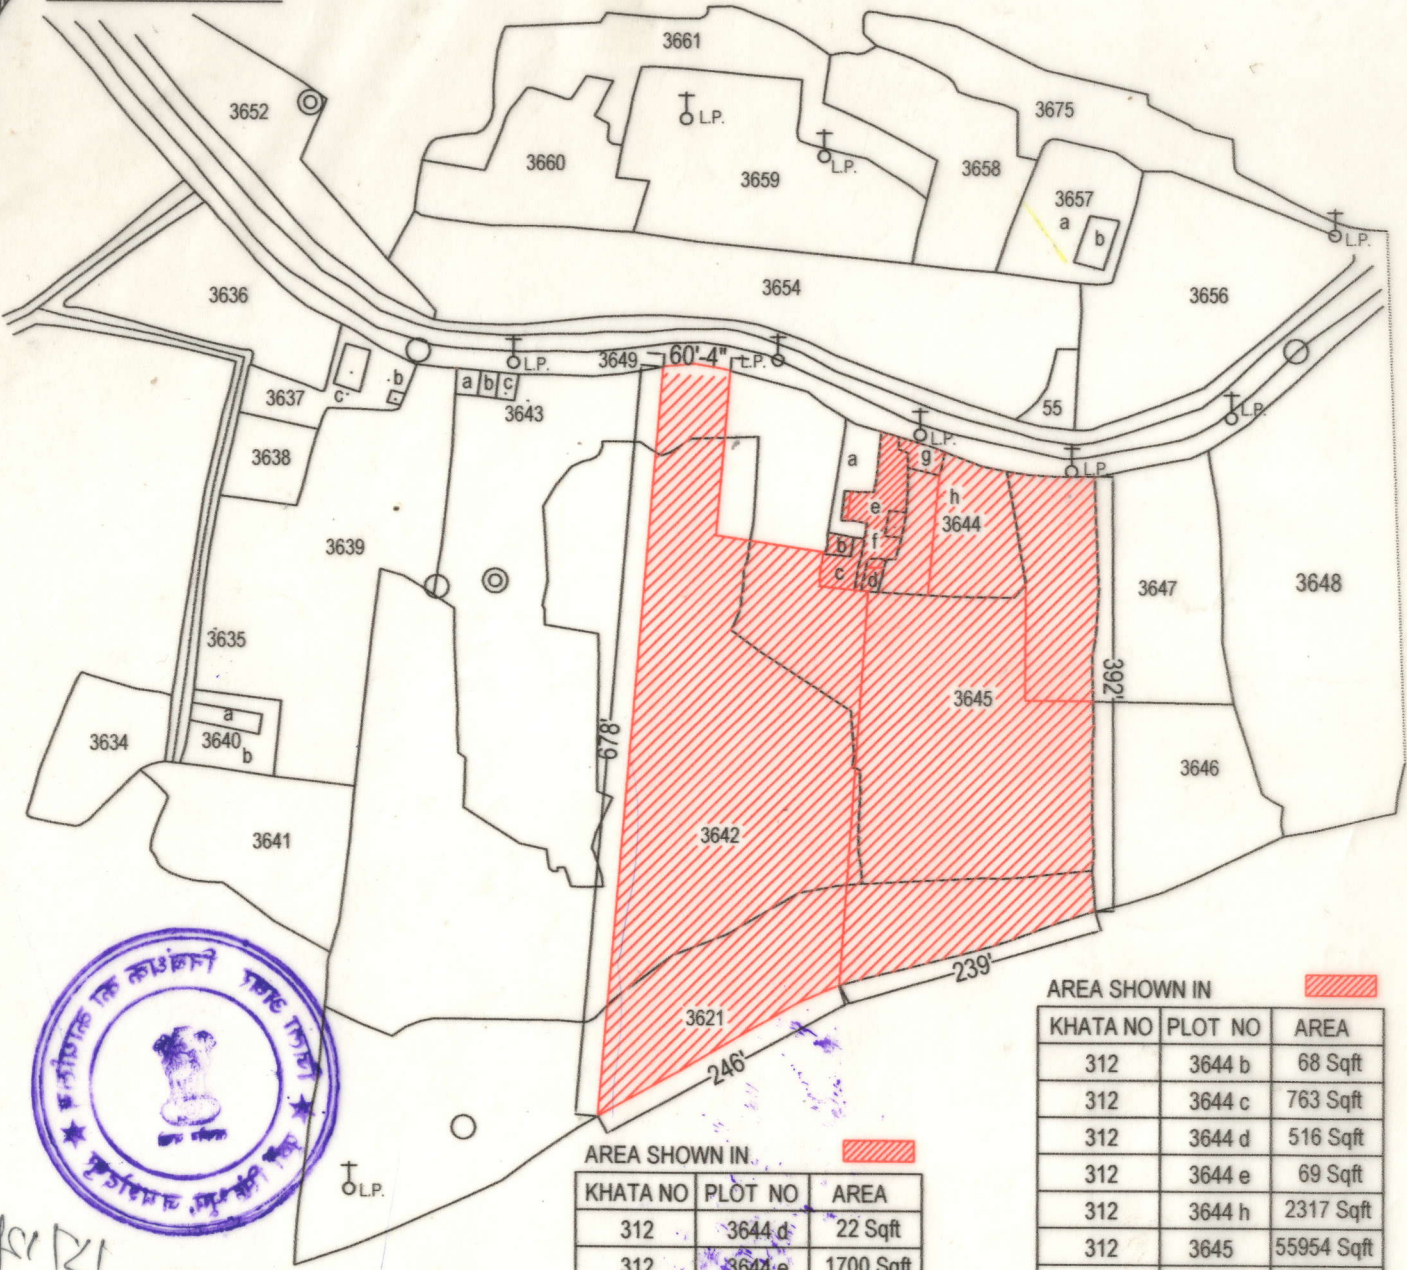

area for 121

AREA SHOWN IN

KHATA NO	PLOT NO	AREA
312	3645 (P)	11031 Sq.ft.
312	3642 (P)	78055 Sq.ft.
312	3621 (P)	11354 Sq.ft.
TOTAL = 1,00,440 Sqft		

AREA SHOWN IN

KHATA NO	PLOT NO	AREA
312	3644 d	22 Sqft
312	3644 e	1700 Sqft
312	3644 f	430 Sqft
312	3644 g	753 Sqft
312	3644 h	10056 Sqft
312	3645	9481 Sqft
TOTAL = 22,442 Sqft		

AREA SHOWN IN

KHATA NO	PLOT NO	AREA
312	3644 b	68 Sqft
312	3644 c	763 Sqft
312	3644 d	516 Sqft
312	3644 e	69 Sqft
312	3644 h	2317 Sqft
312	3645	55954 Sqft
312	3642	4900 Sqft
312	3621	16713 Sqft
TOTAL = 81300 Sqft		

NORTH - ROAD
SOUTH - PORTION OF PLOT NO.3644 & 3645
EAST - PLOT NO. 3647
WES - MAHENDAR KAUR

NORTH - PORTION OF PLOT NO.3644 & 3645
SOUTH - RIVER
EAST - PLOT NO. 3646 AND 3647
WES - MAHENDAR KAUR

A Antin
 Reg.no:- 784/02-03

Sunder Kaur

15/12/2020