






Project Title : MRS REHANA KHATUN

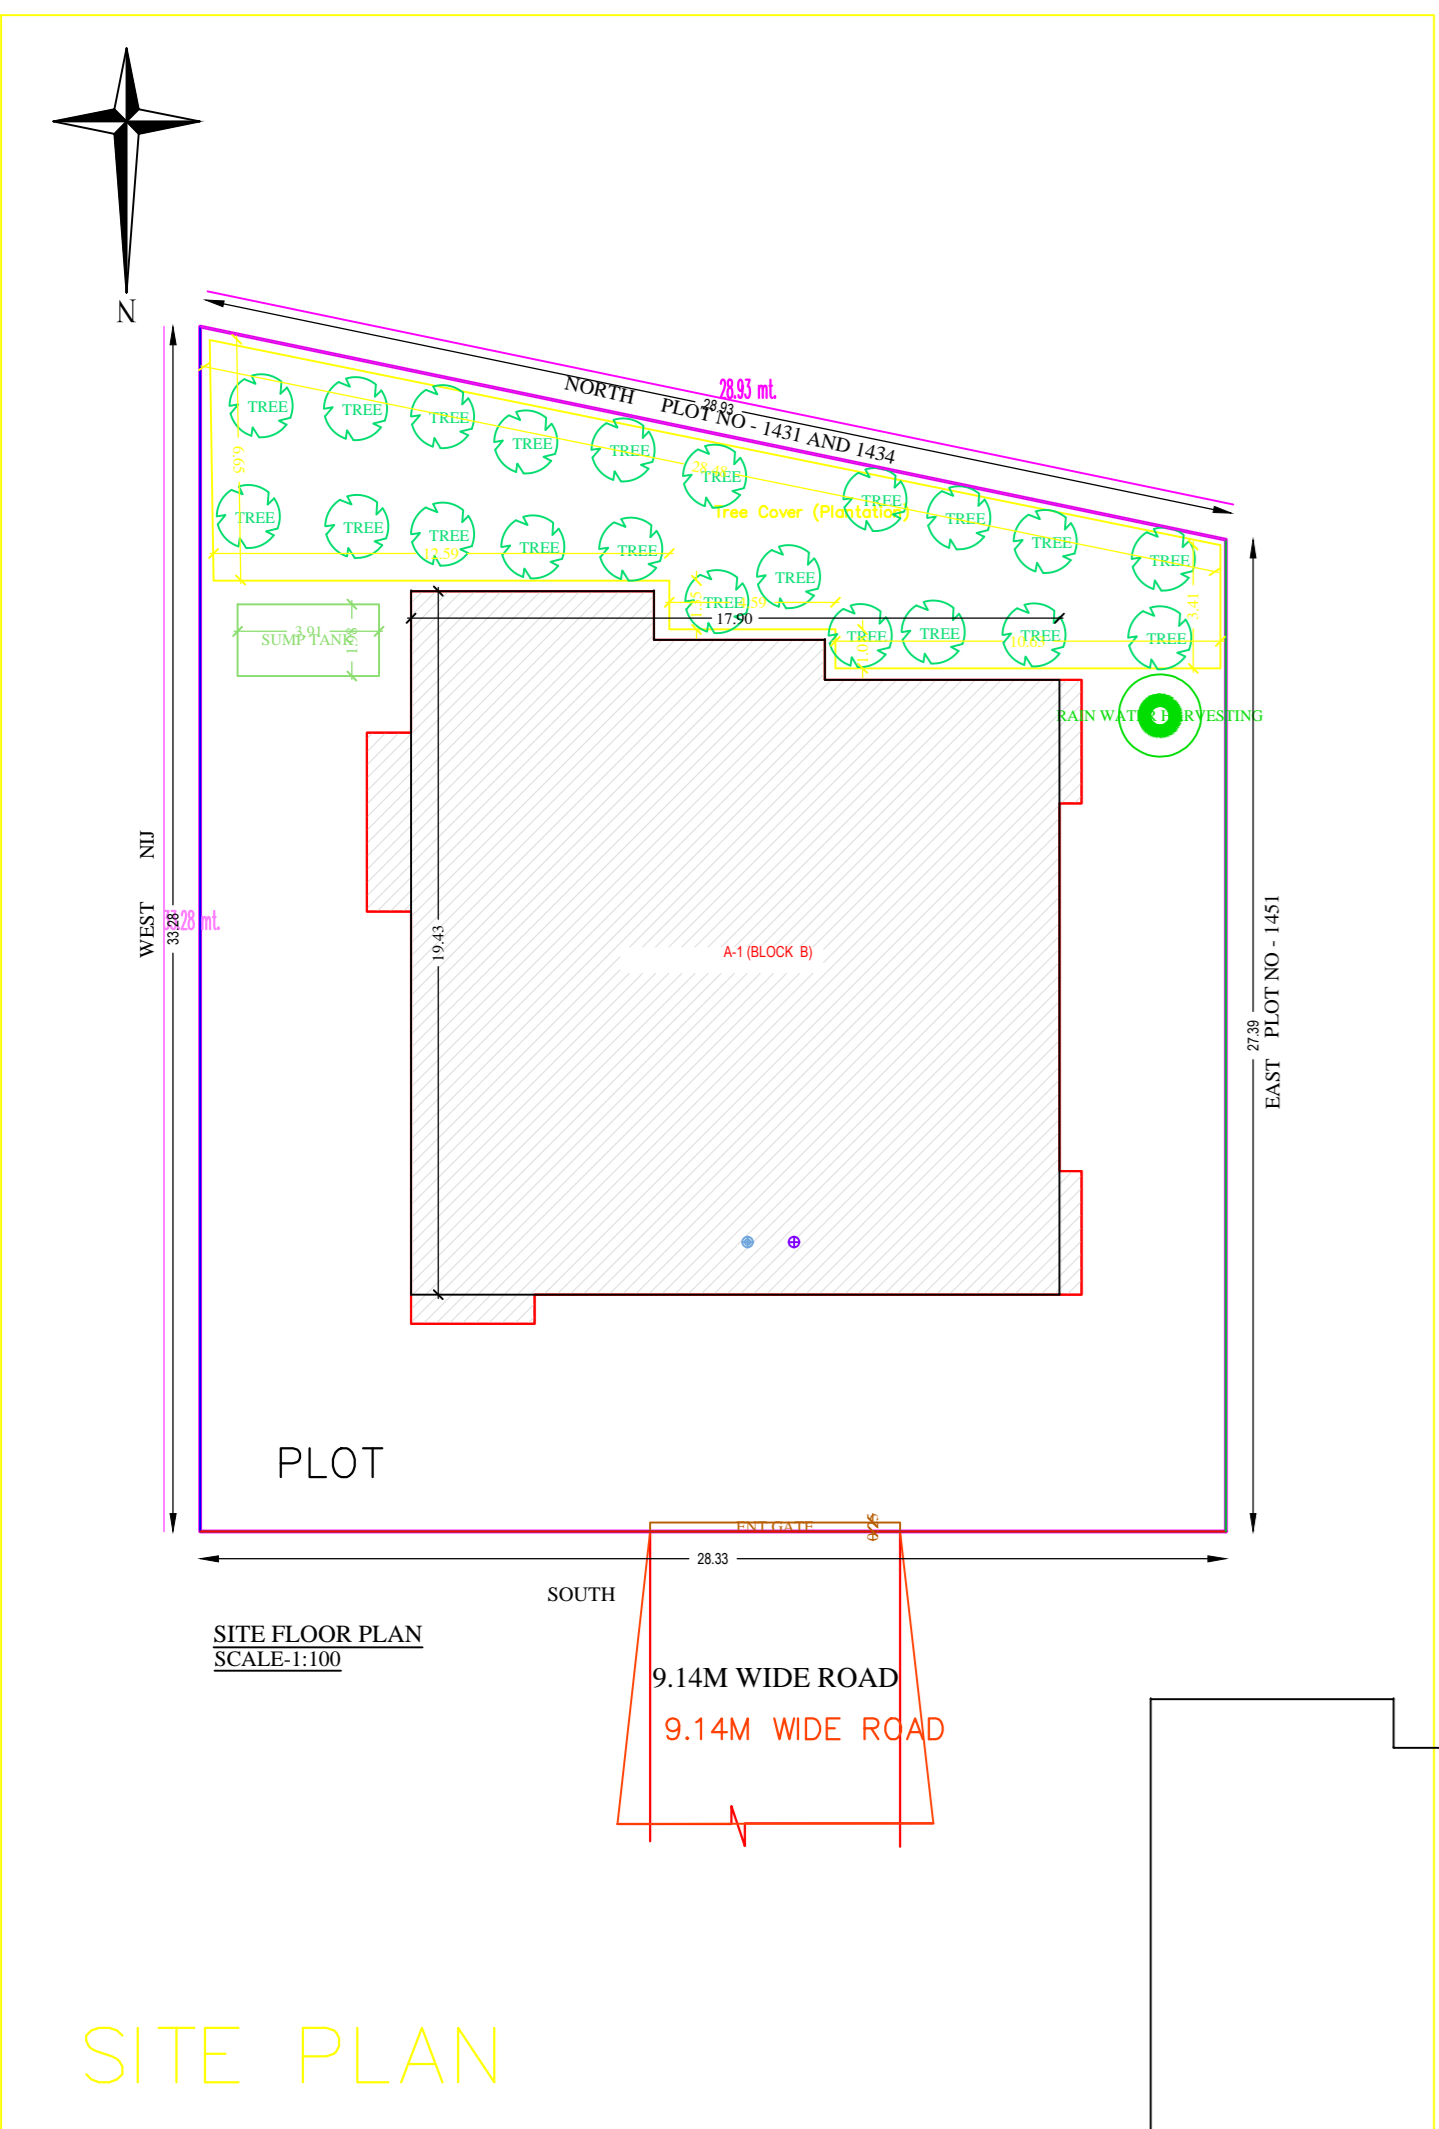




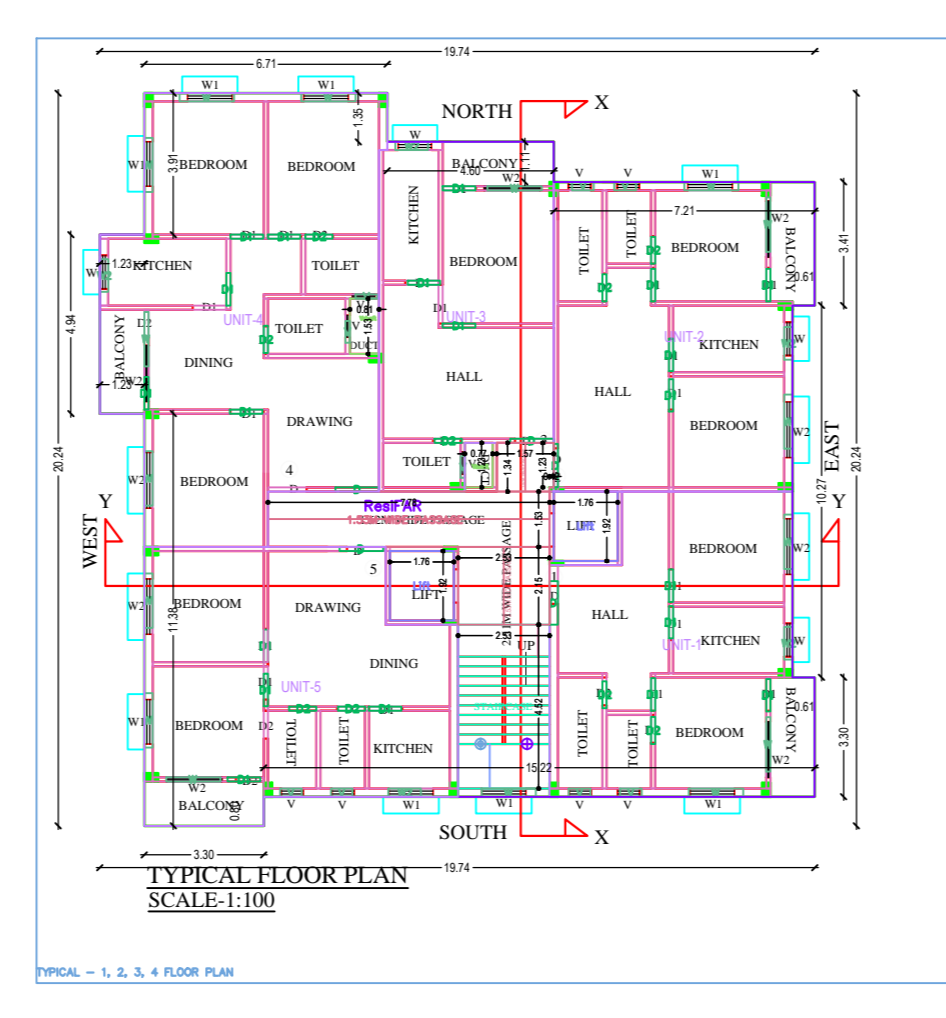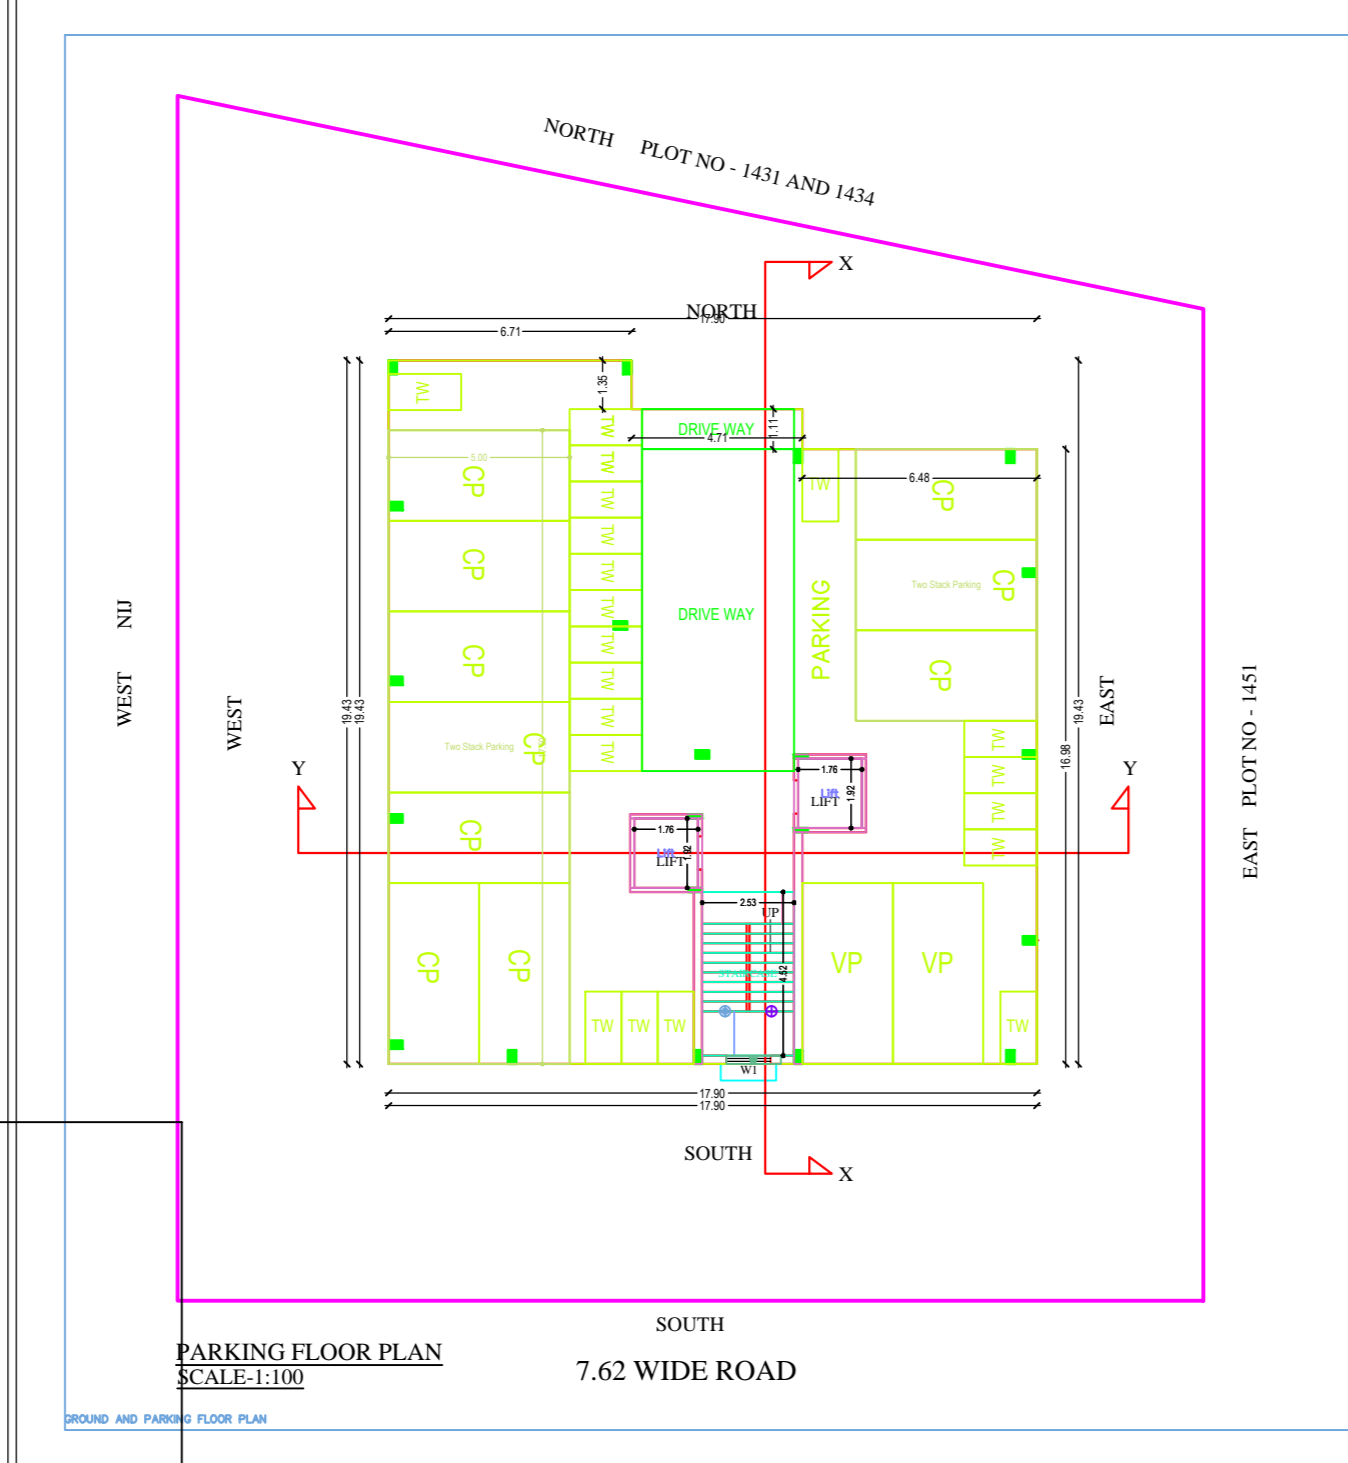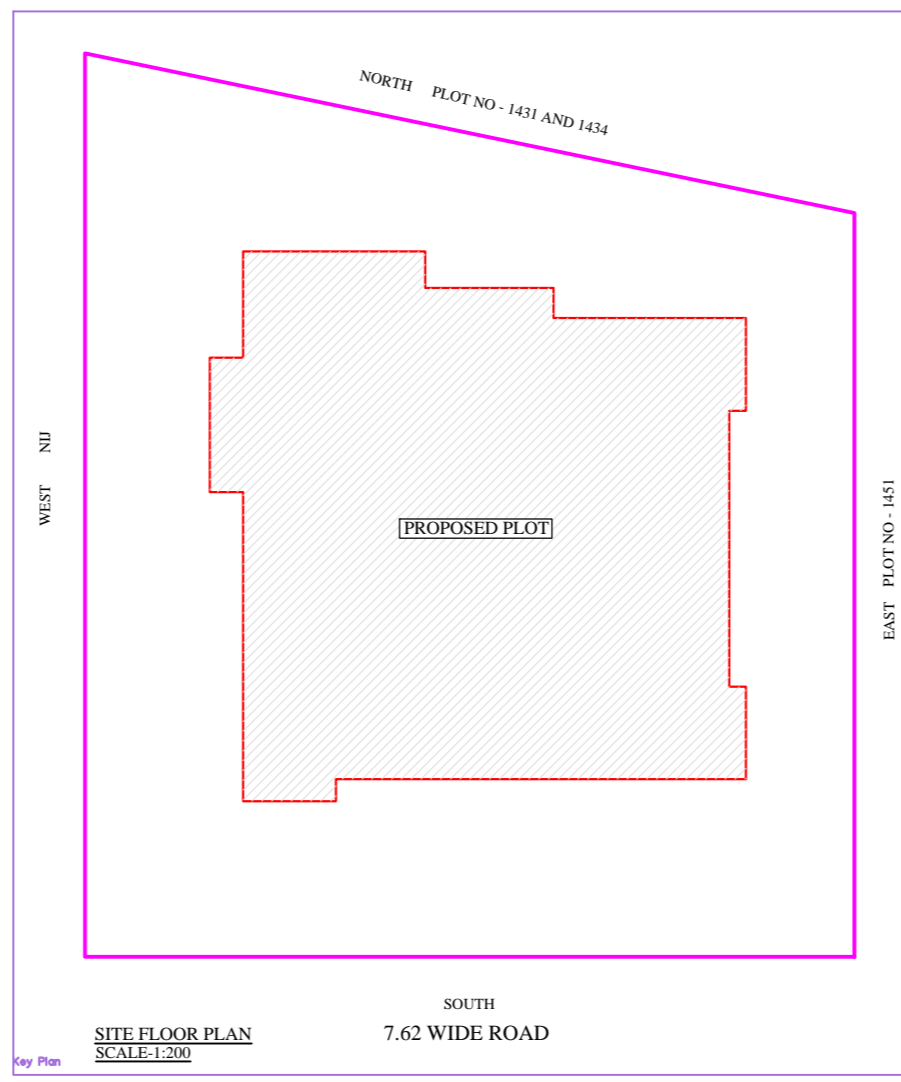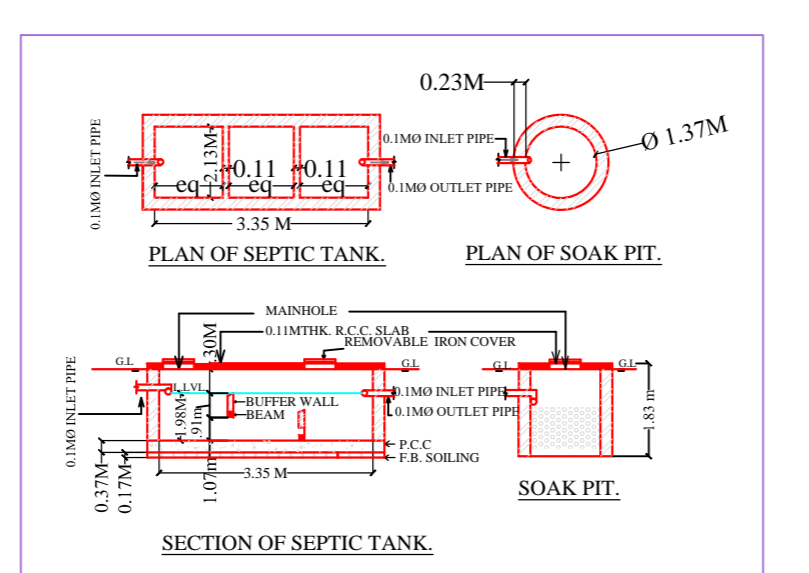







PROPOSED RESIDENTIAL BUILDING OF:
1. MRS REHANA KHATUN
2. SO. SINGHAR BAHAMAN.

HOLDING NO. - 00100001700000
PLOT NO. - 1403
APARTMENT NO. - 405
THANAVI - 1150
DISTRICT - EAST SINGHAR
P.O. - MANGGO, JAMSHEDPUR

SCALE: 1:100



SIGNATURE OF ARCHITECT

SIGNATURE OF ATTORNEY/REGISTERED

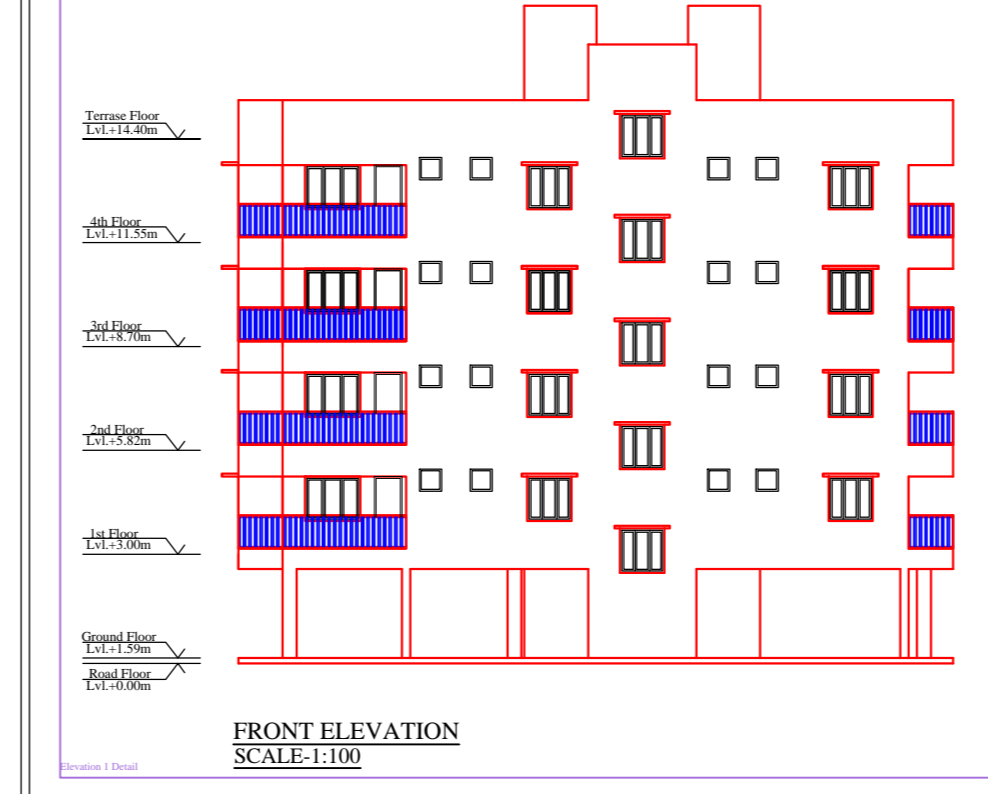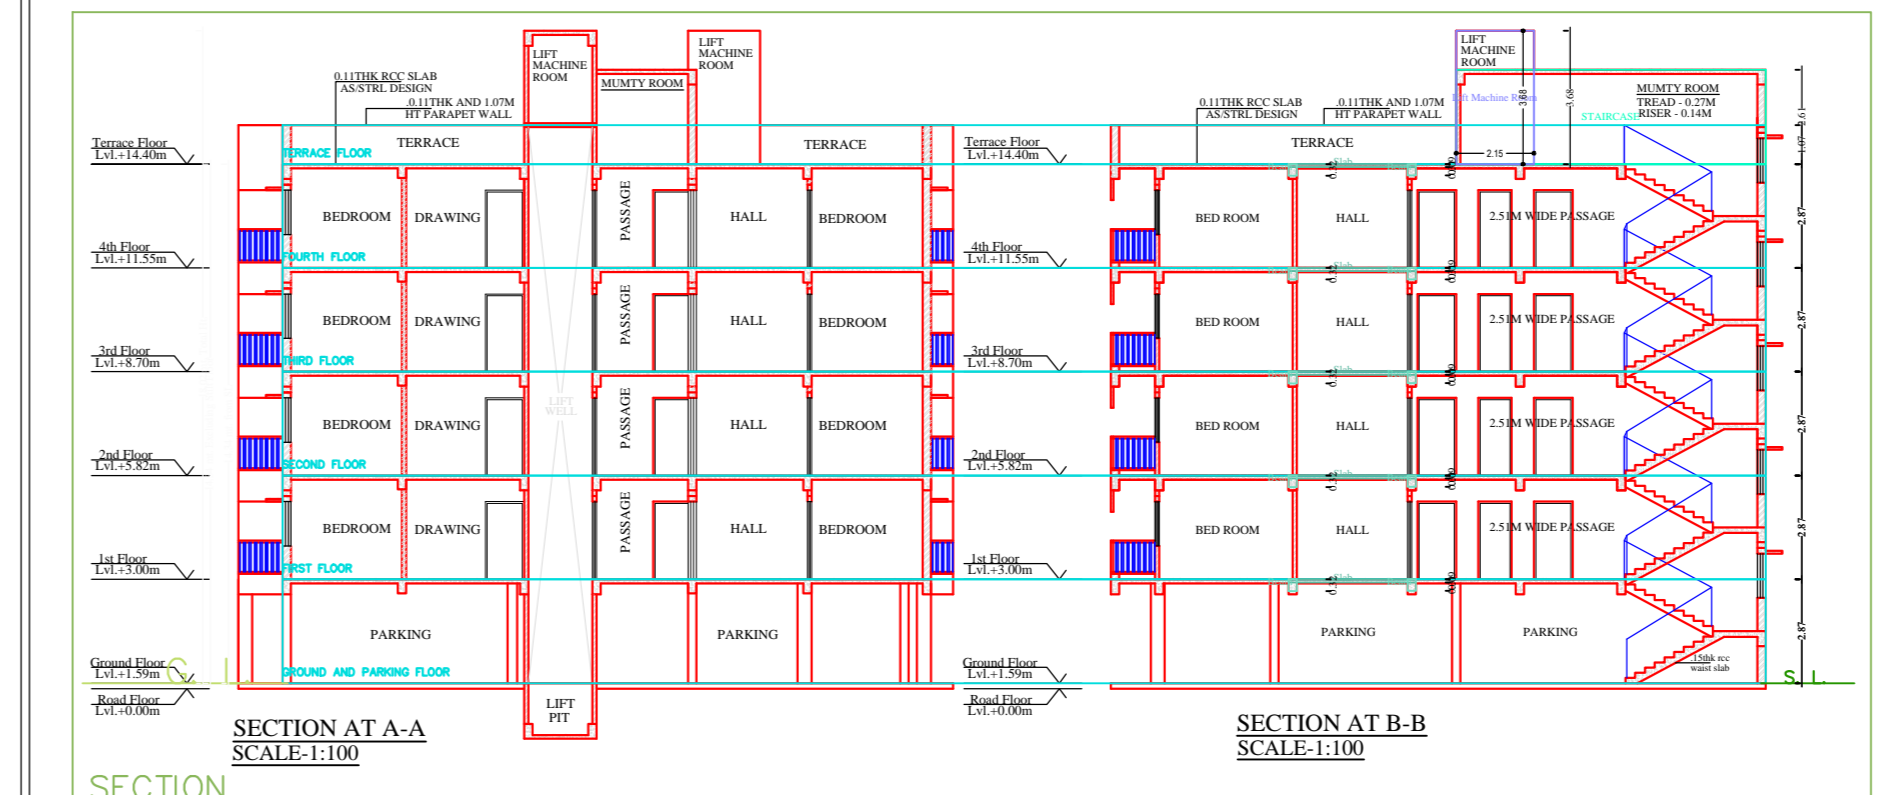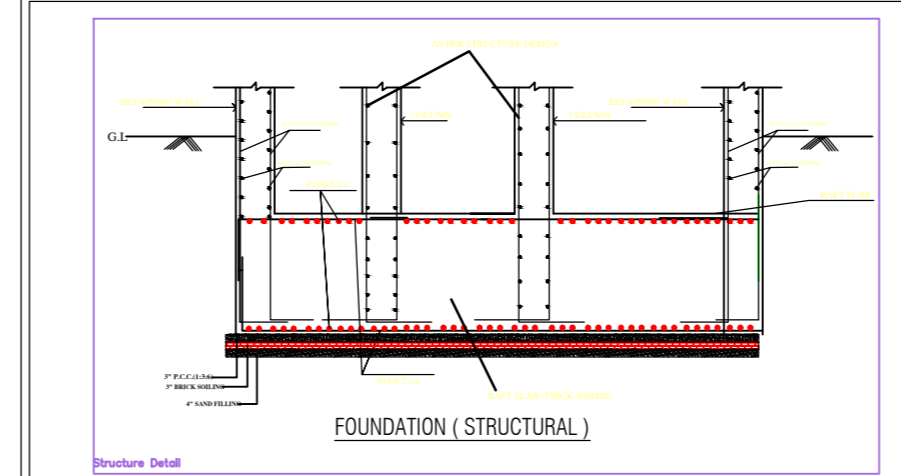

ANALYSIS AND DESIGN

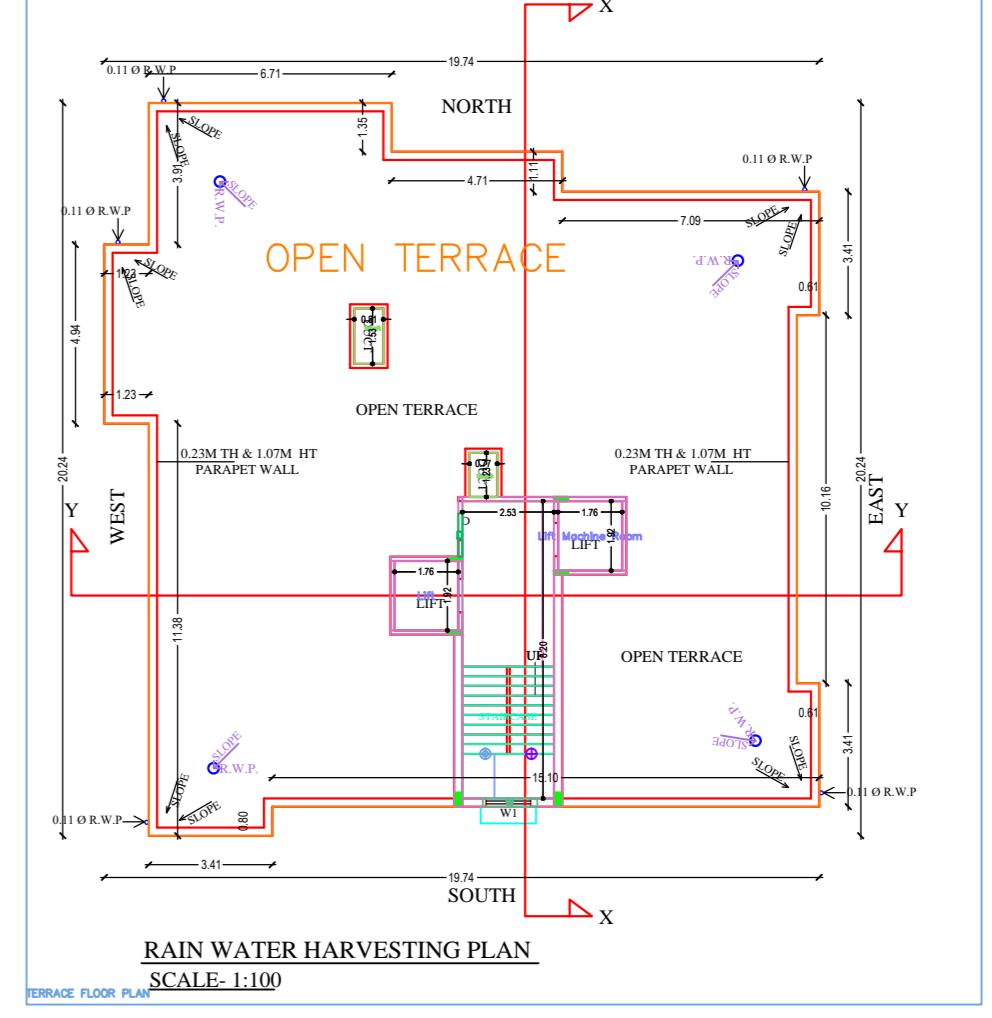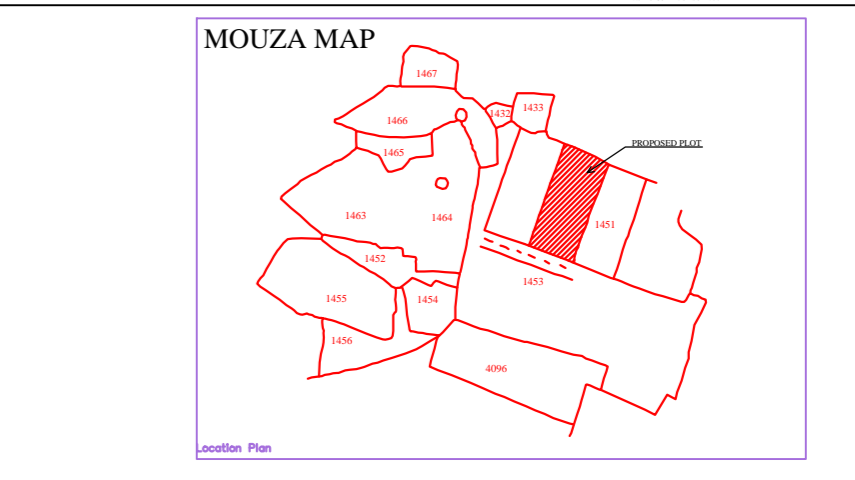



PROPOSED RESIDENTIAL BUILDING OF:

