

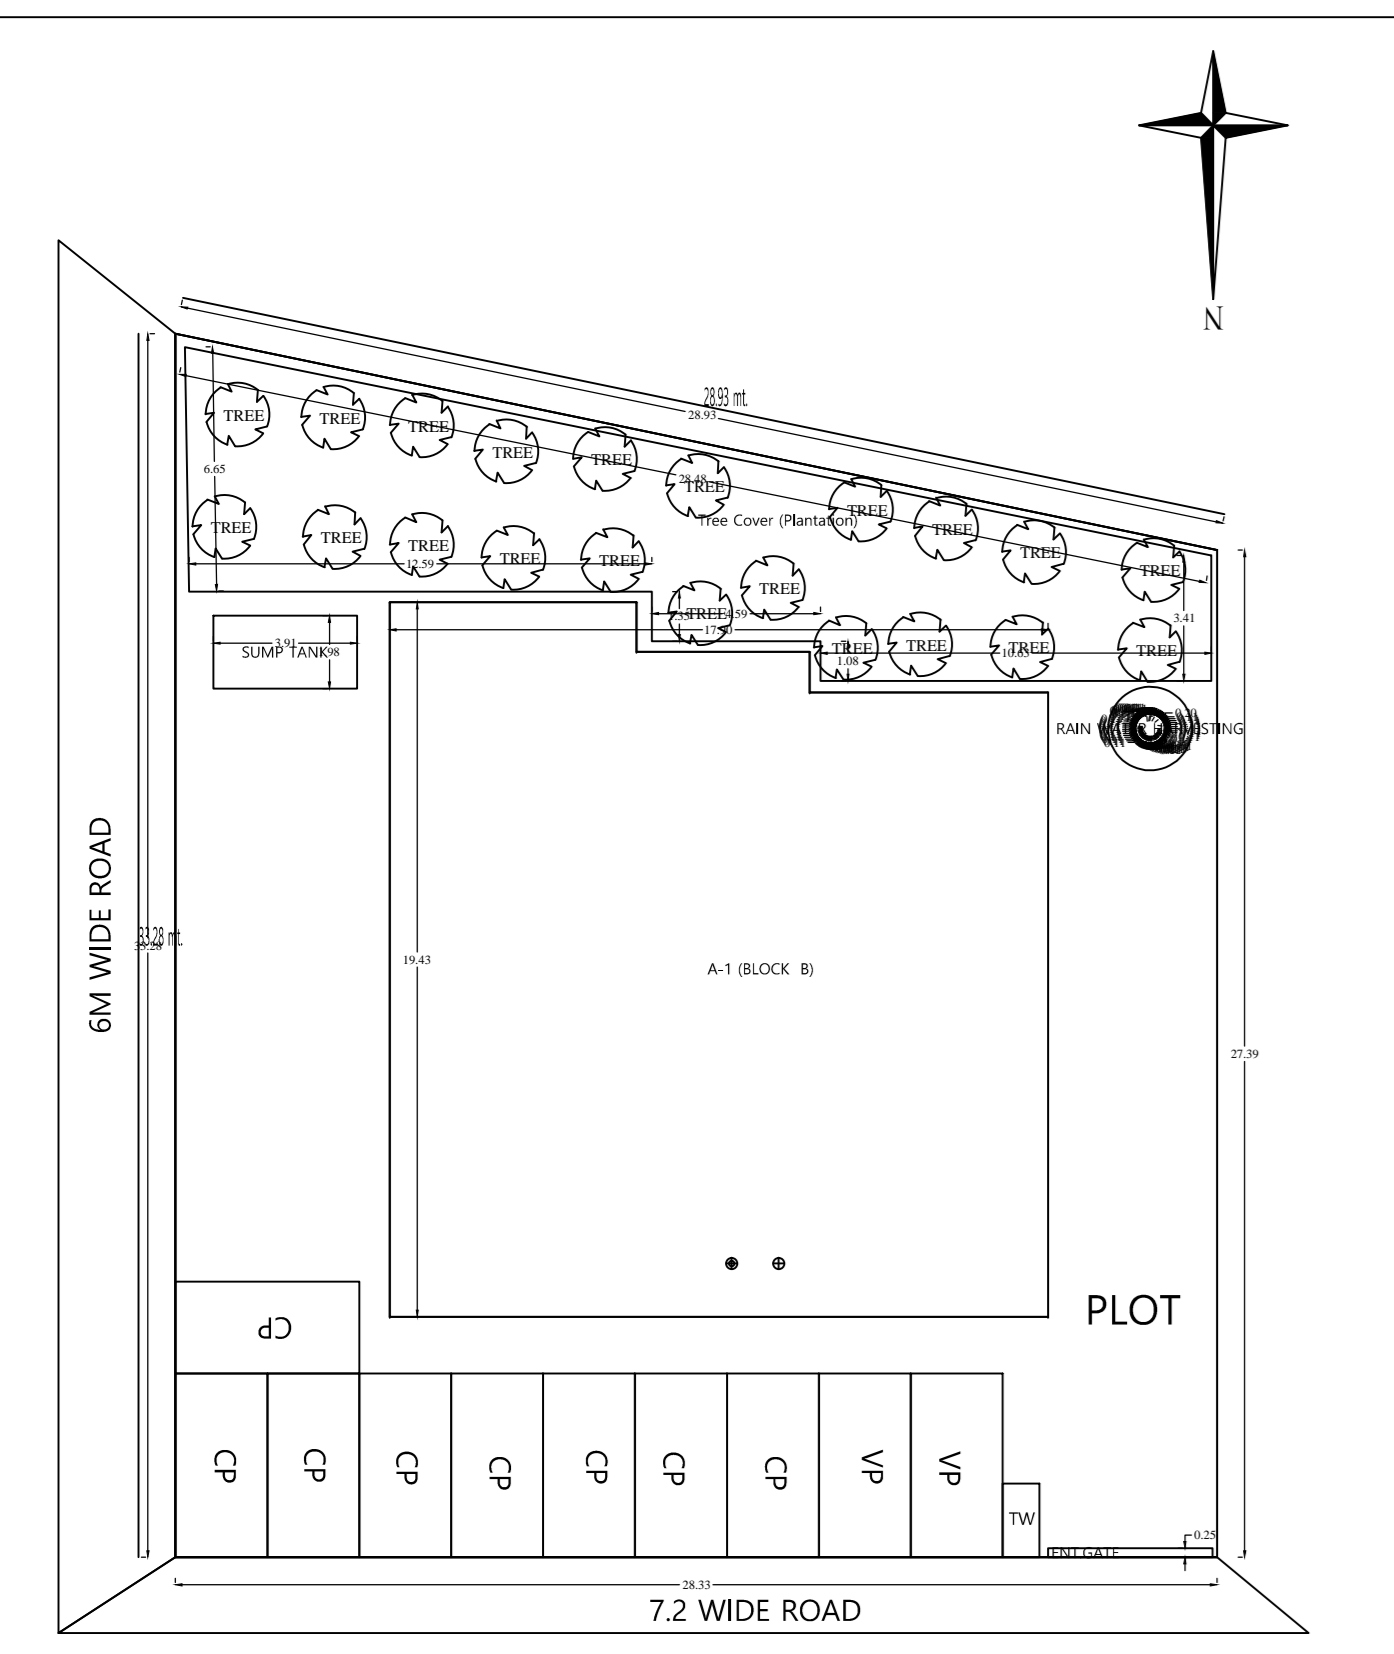


Project Title :Residential Building

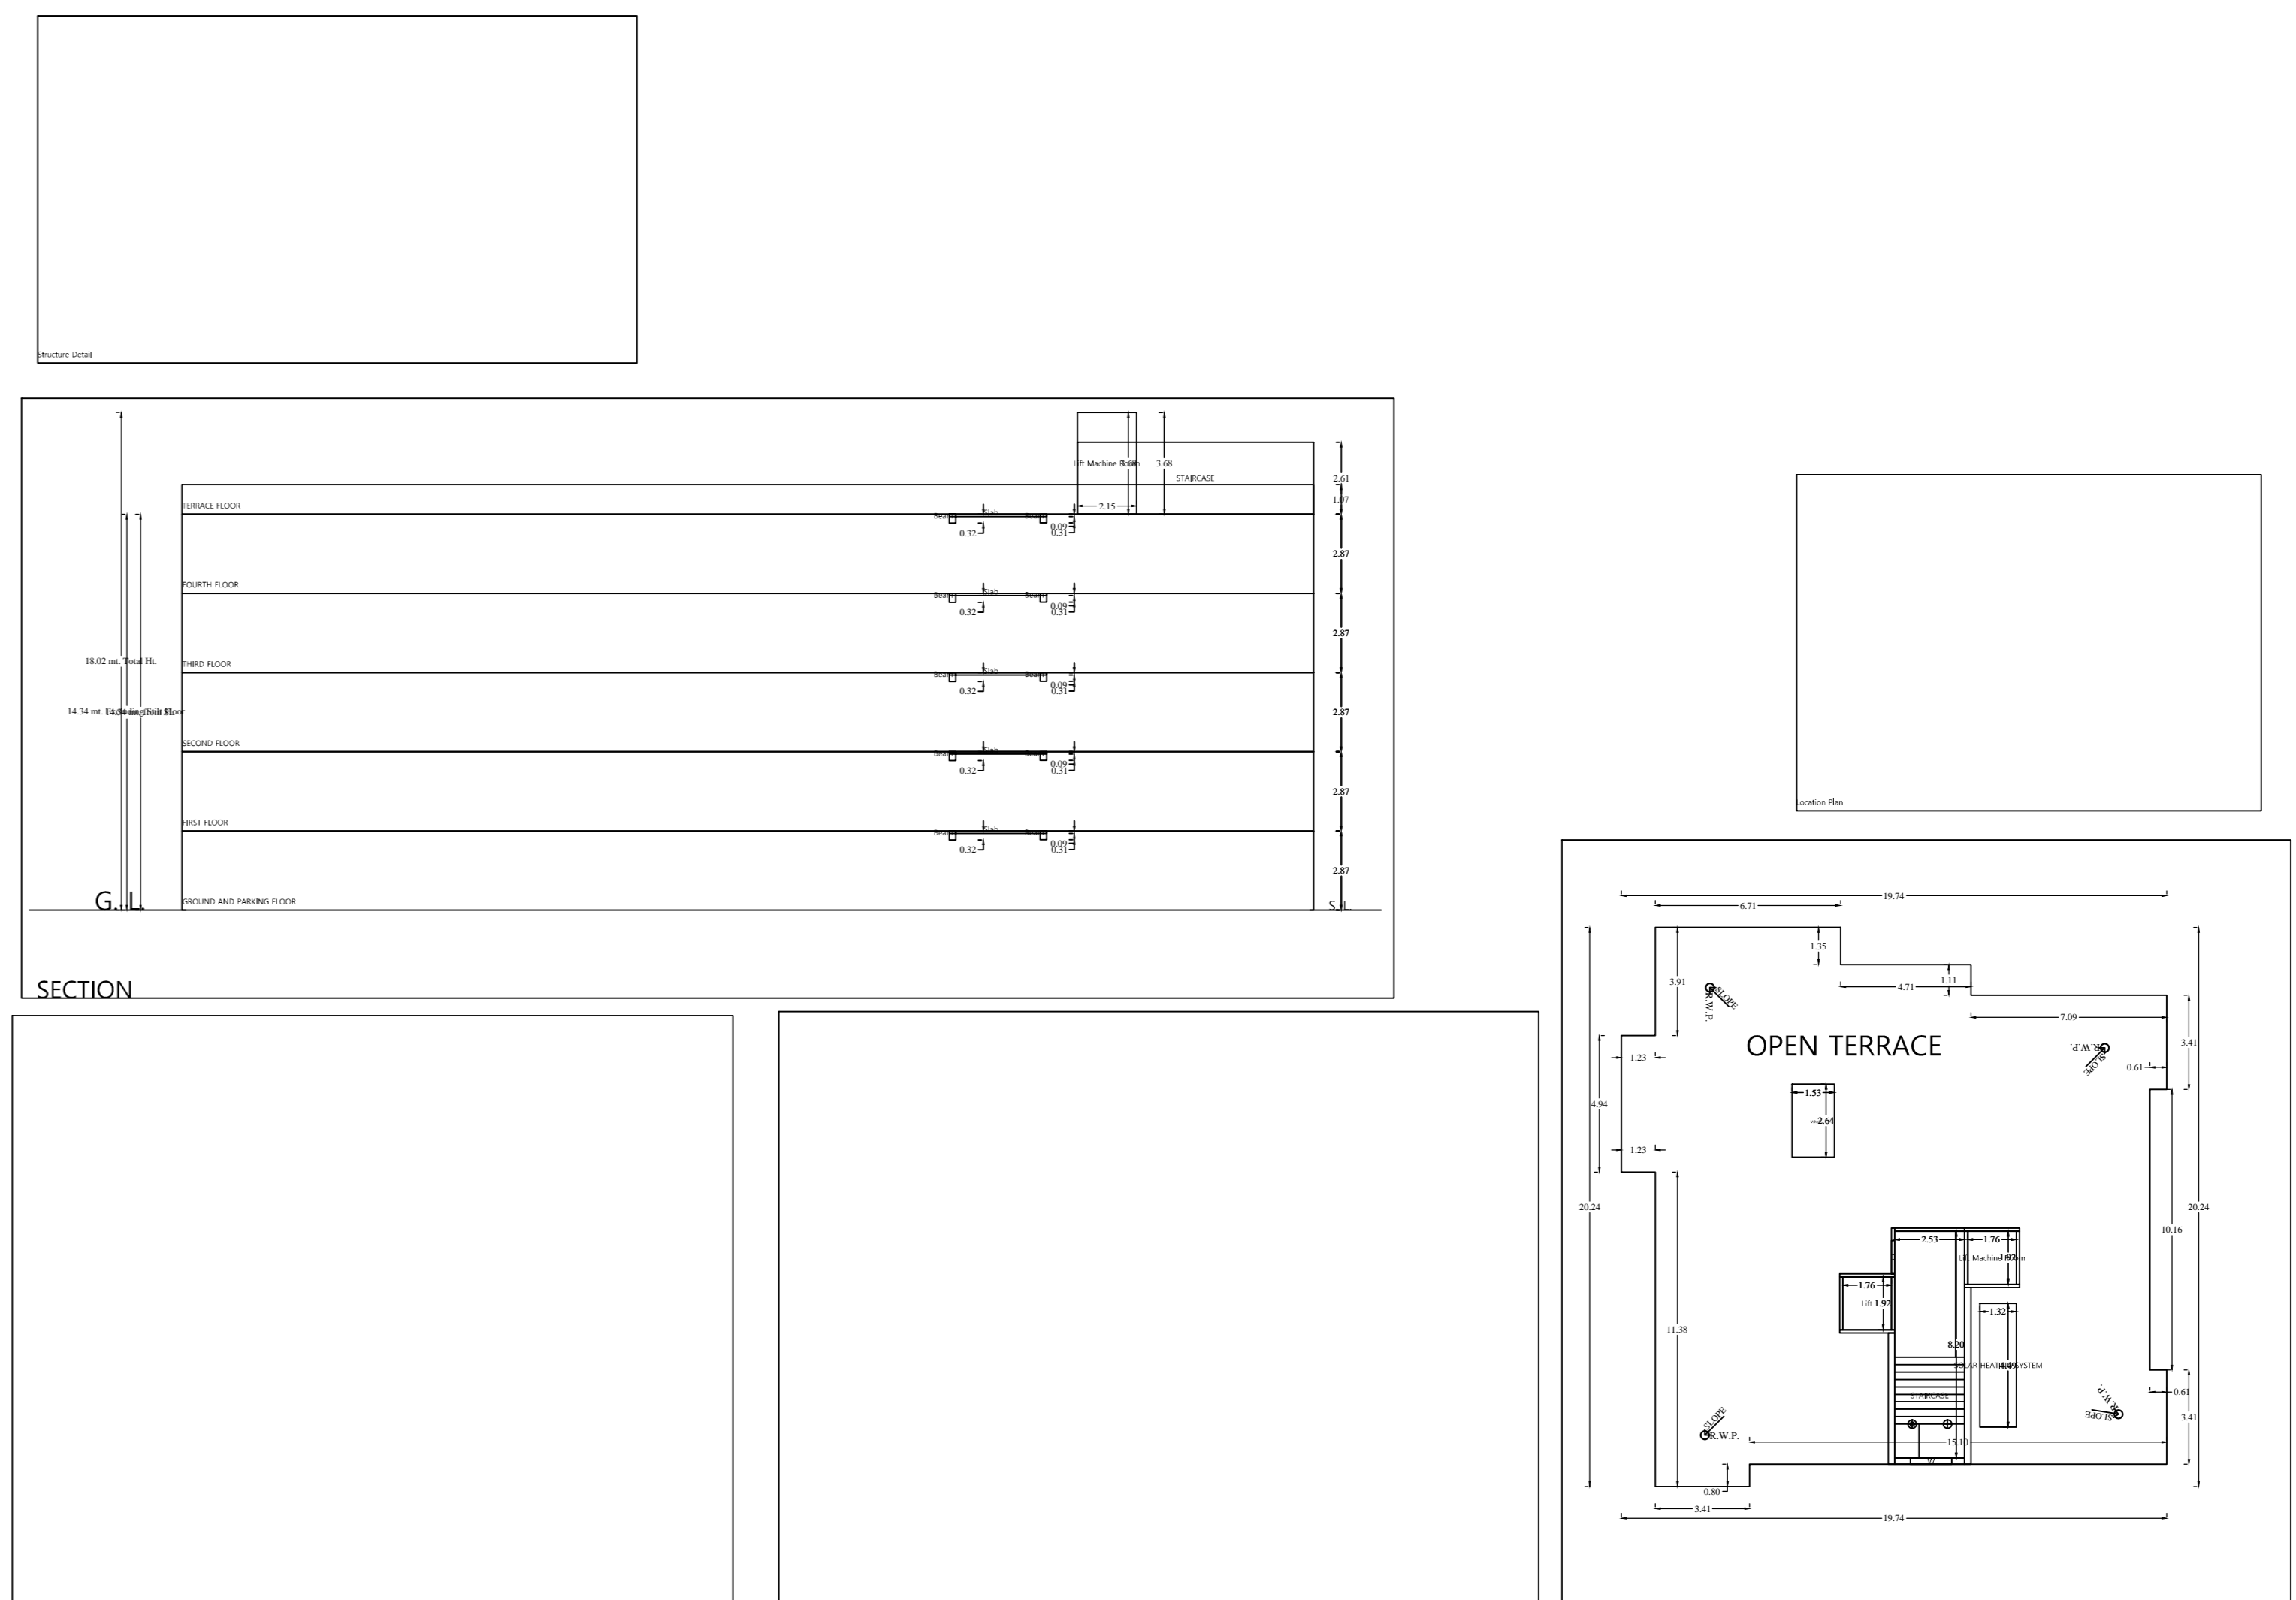

SITE PLAN

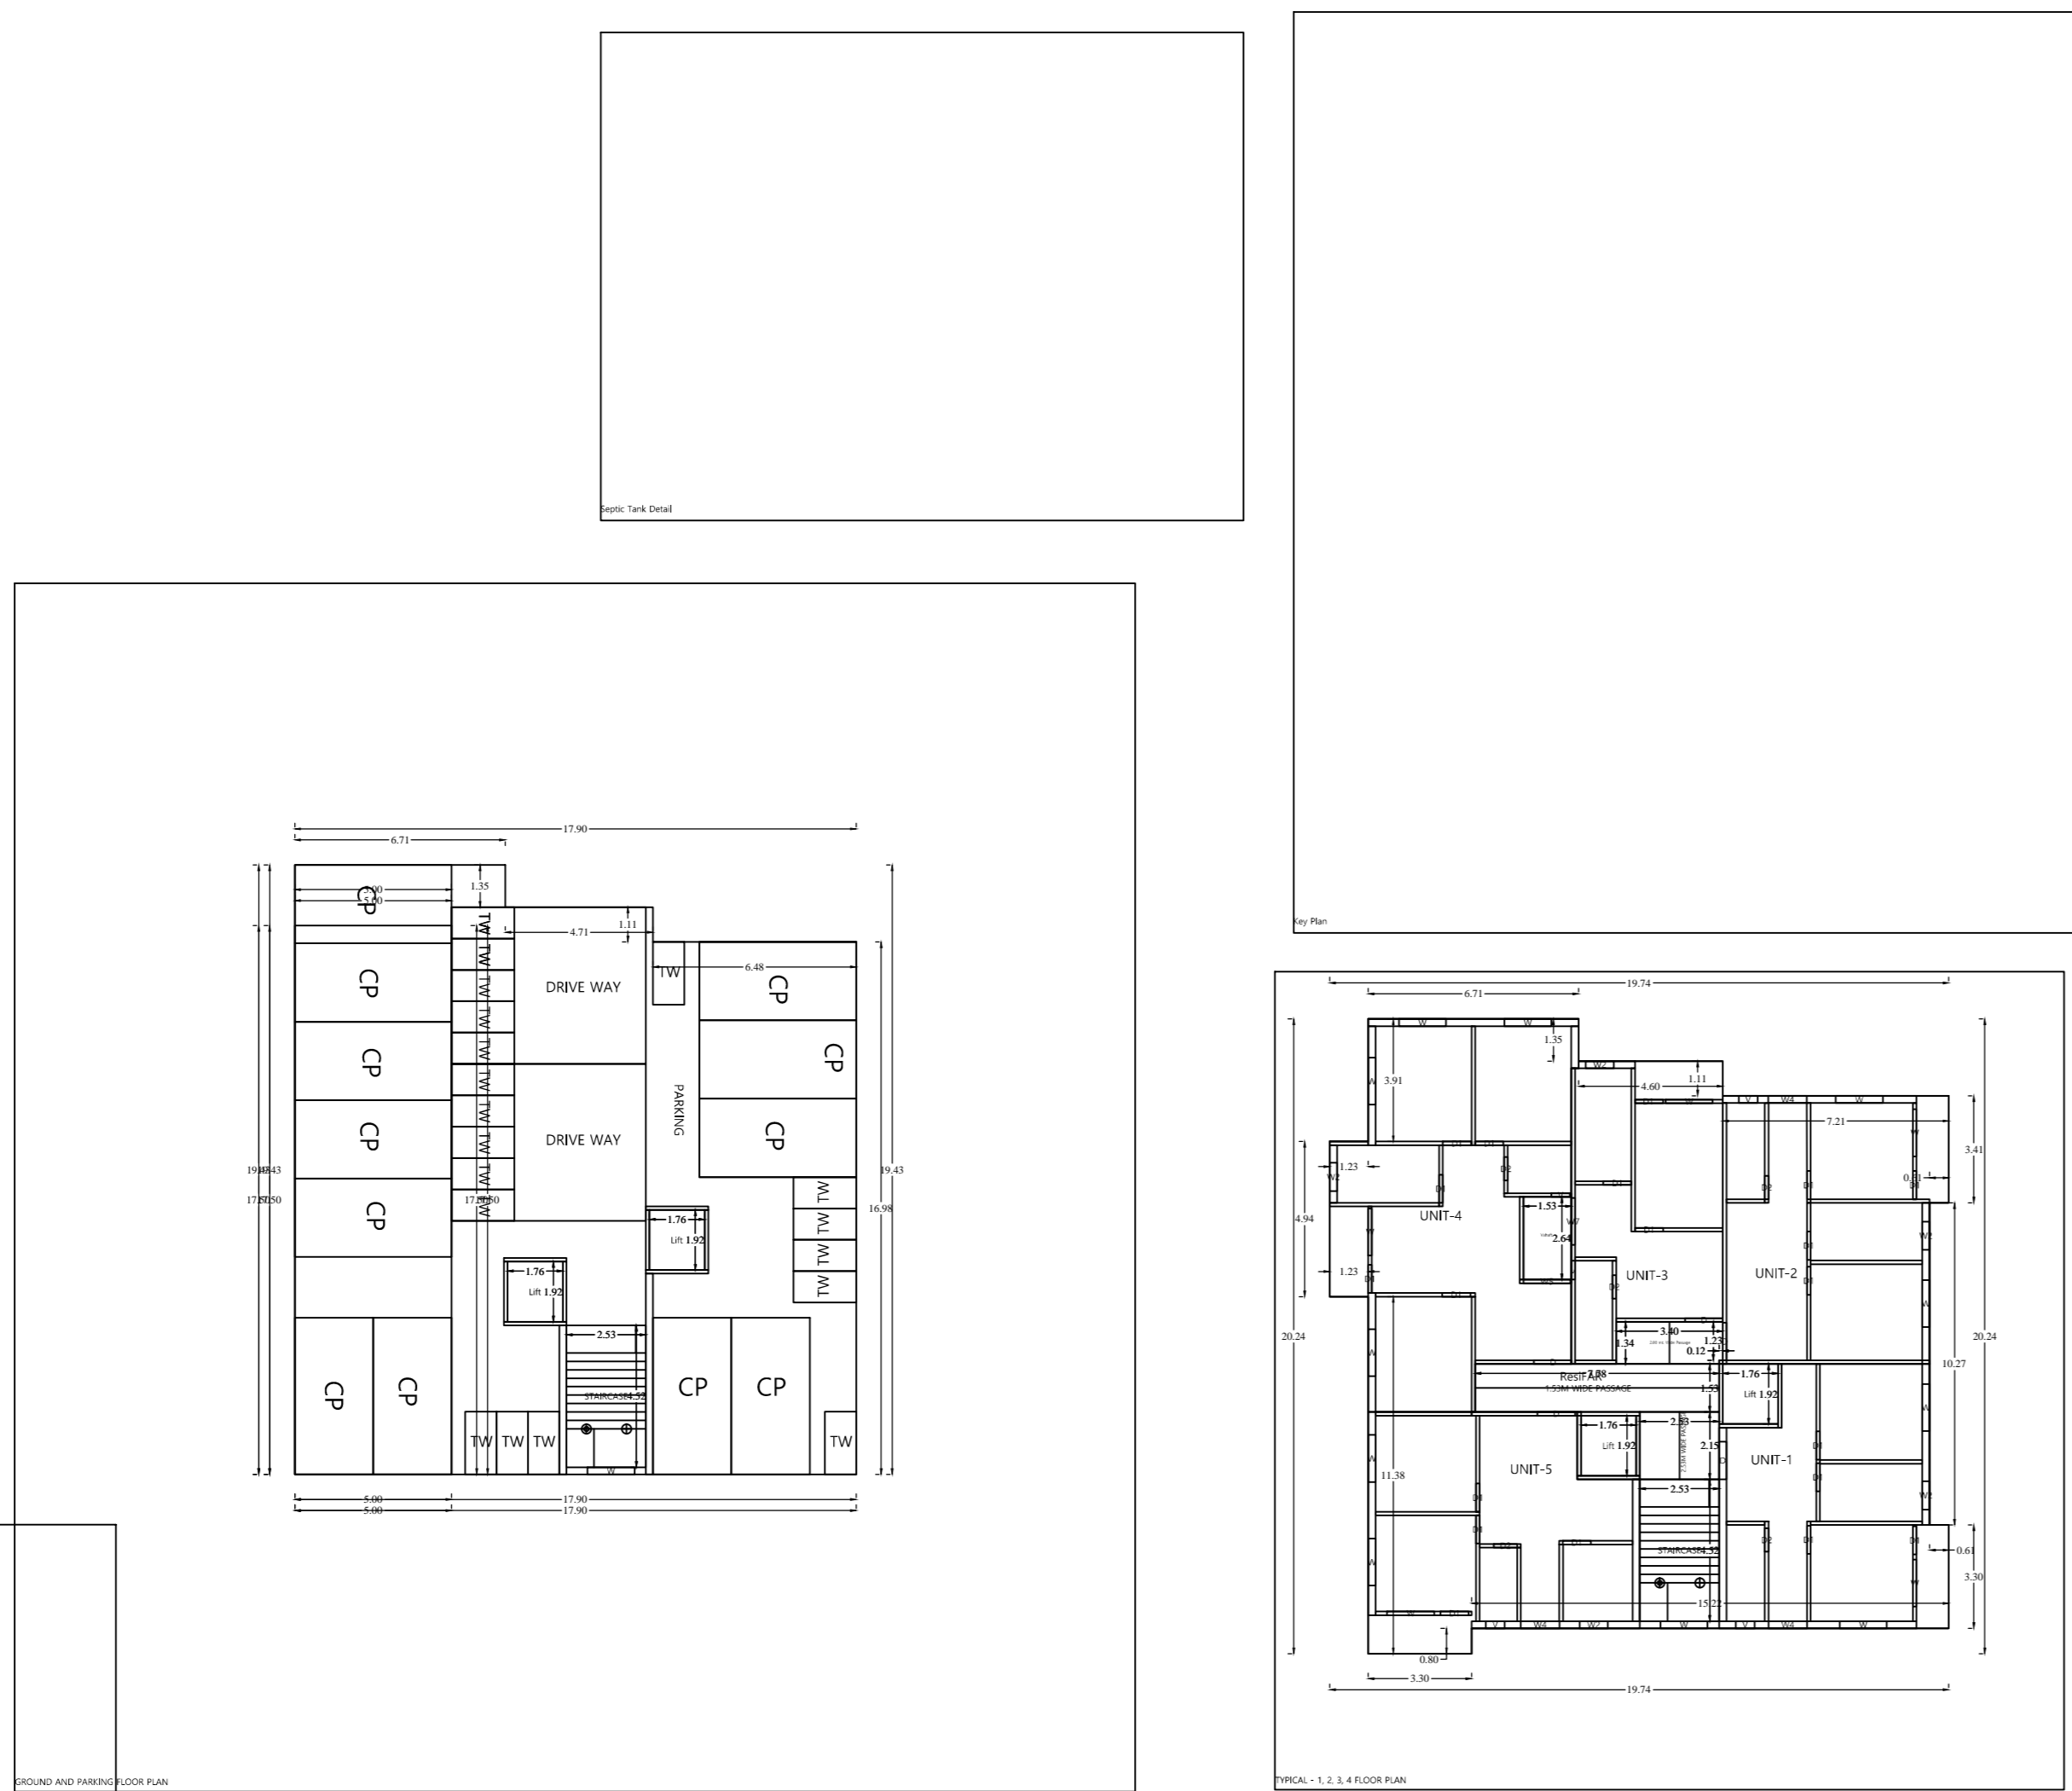

SECTION

