


AS PER STRUCTURE DESIGN

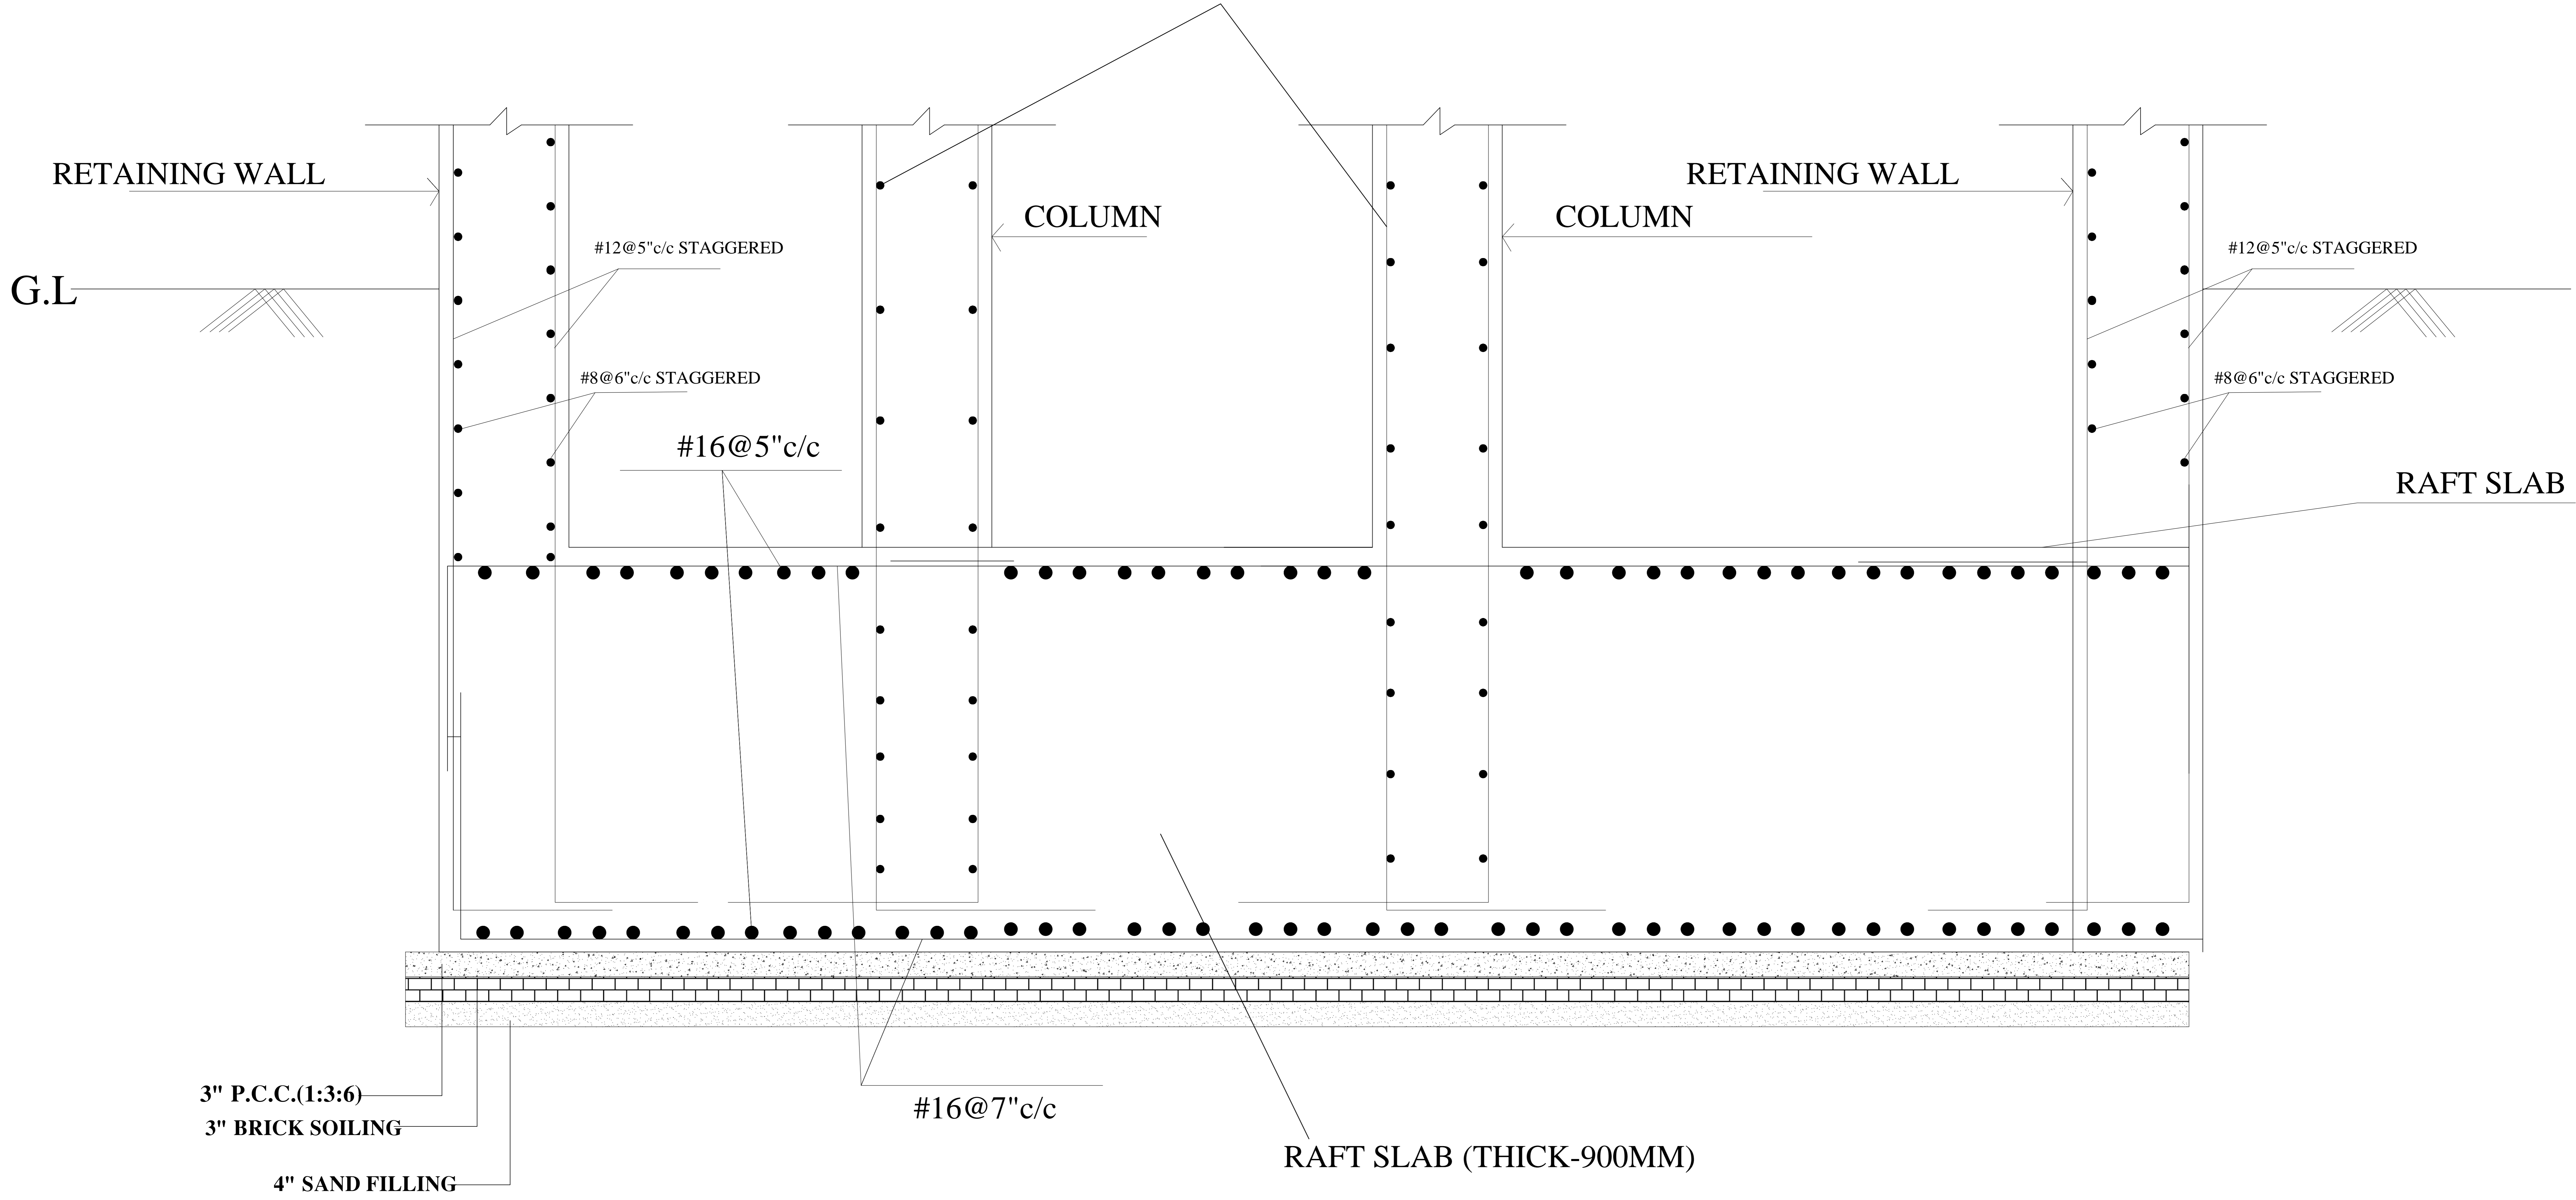

FOUNDATION (STRUCTURAL)