



GROUND FLOOR PLAN

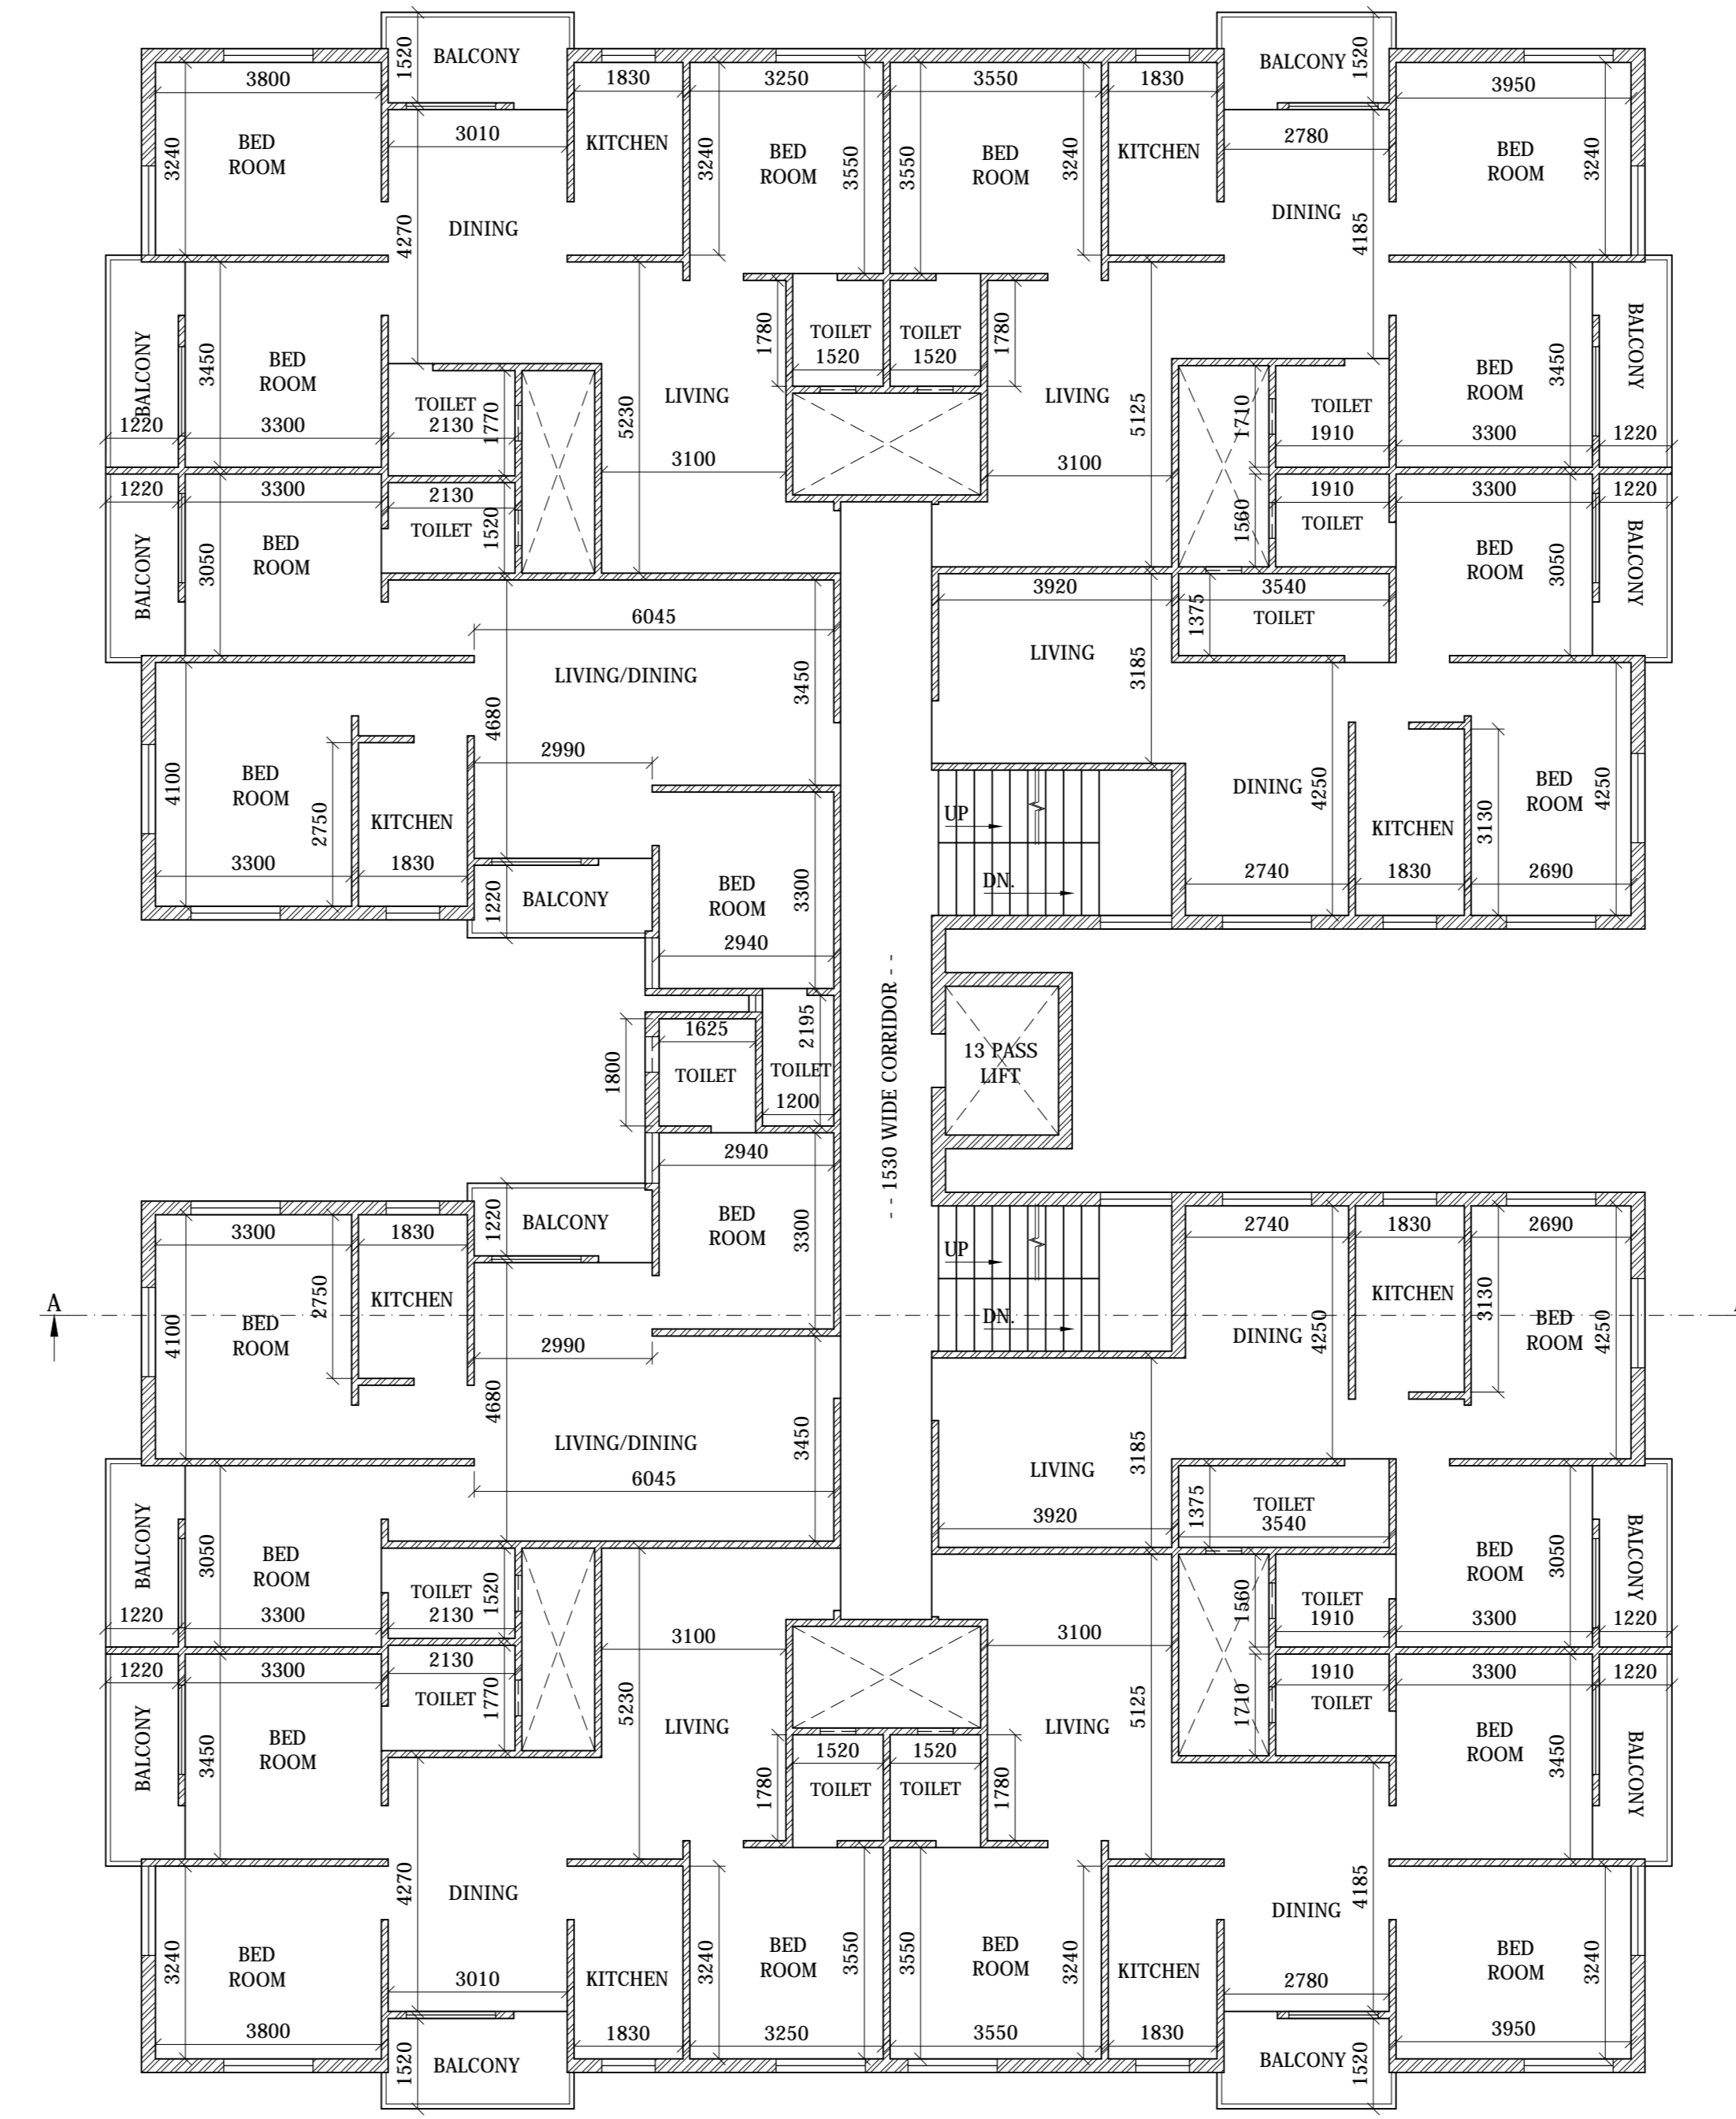

FIRST FLOOR PLAN

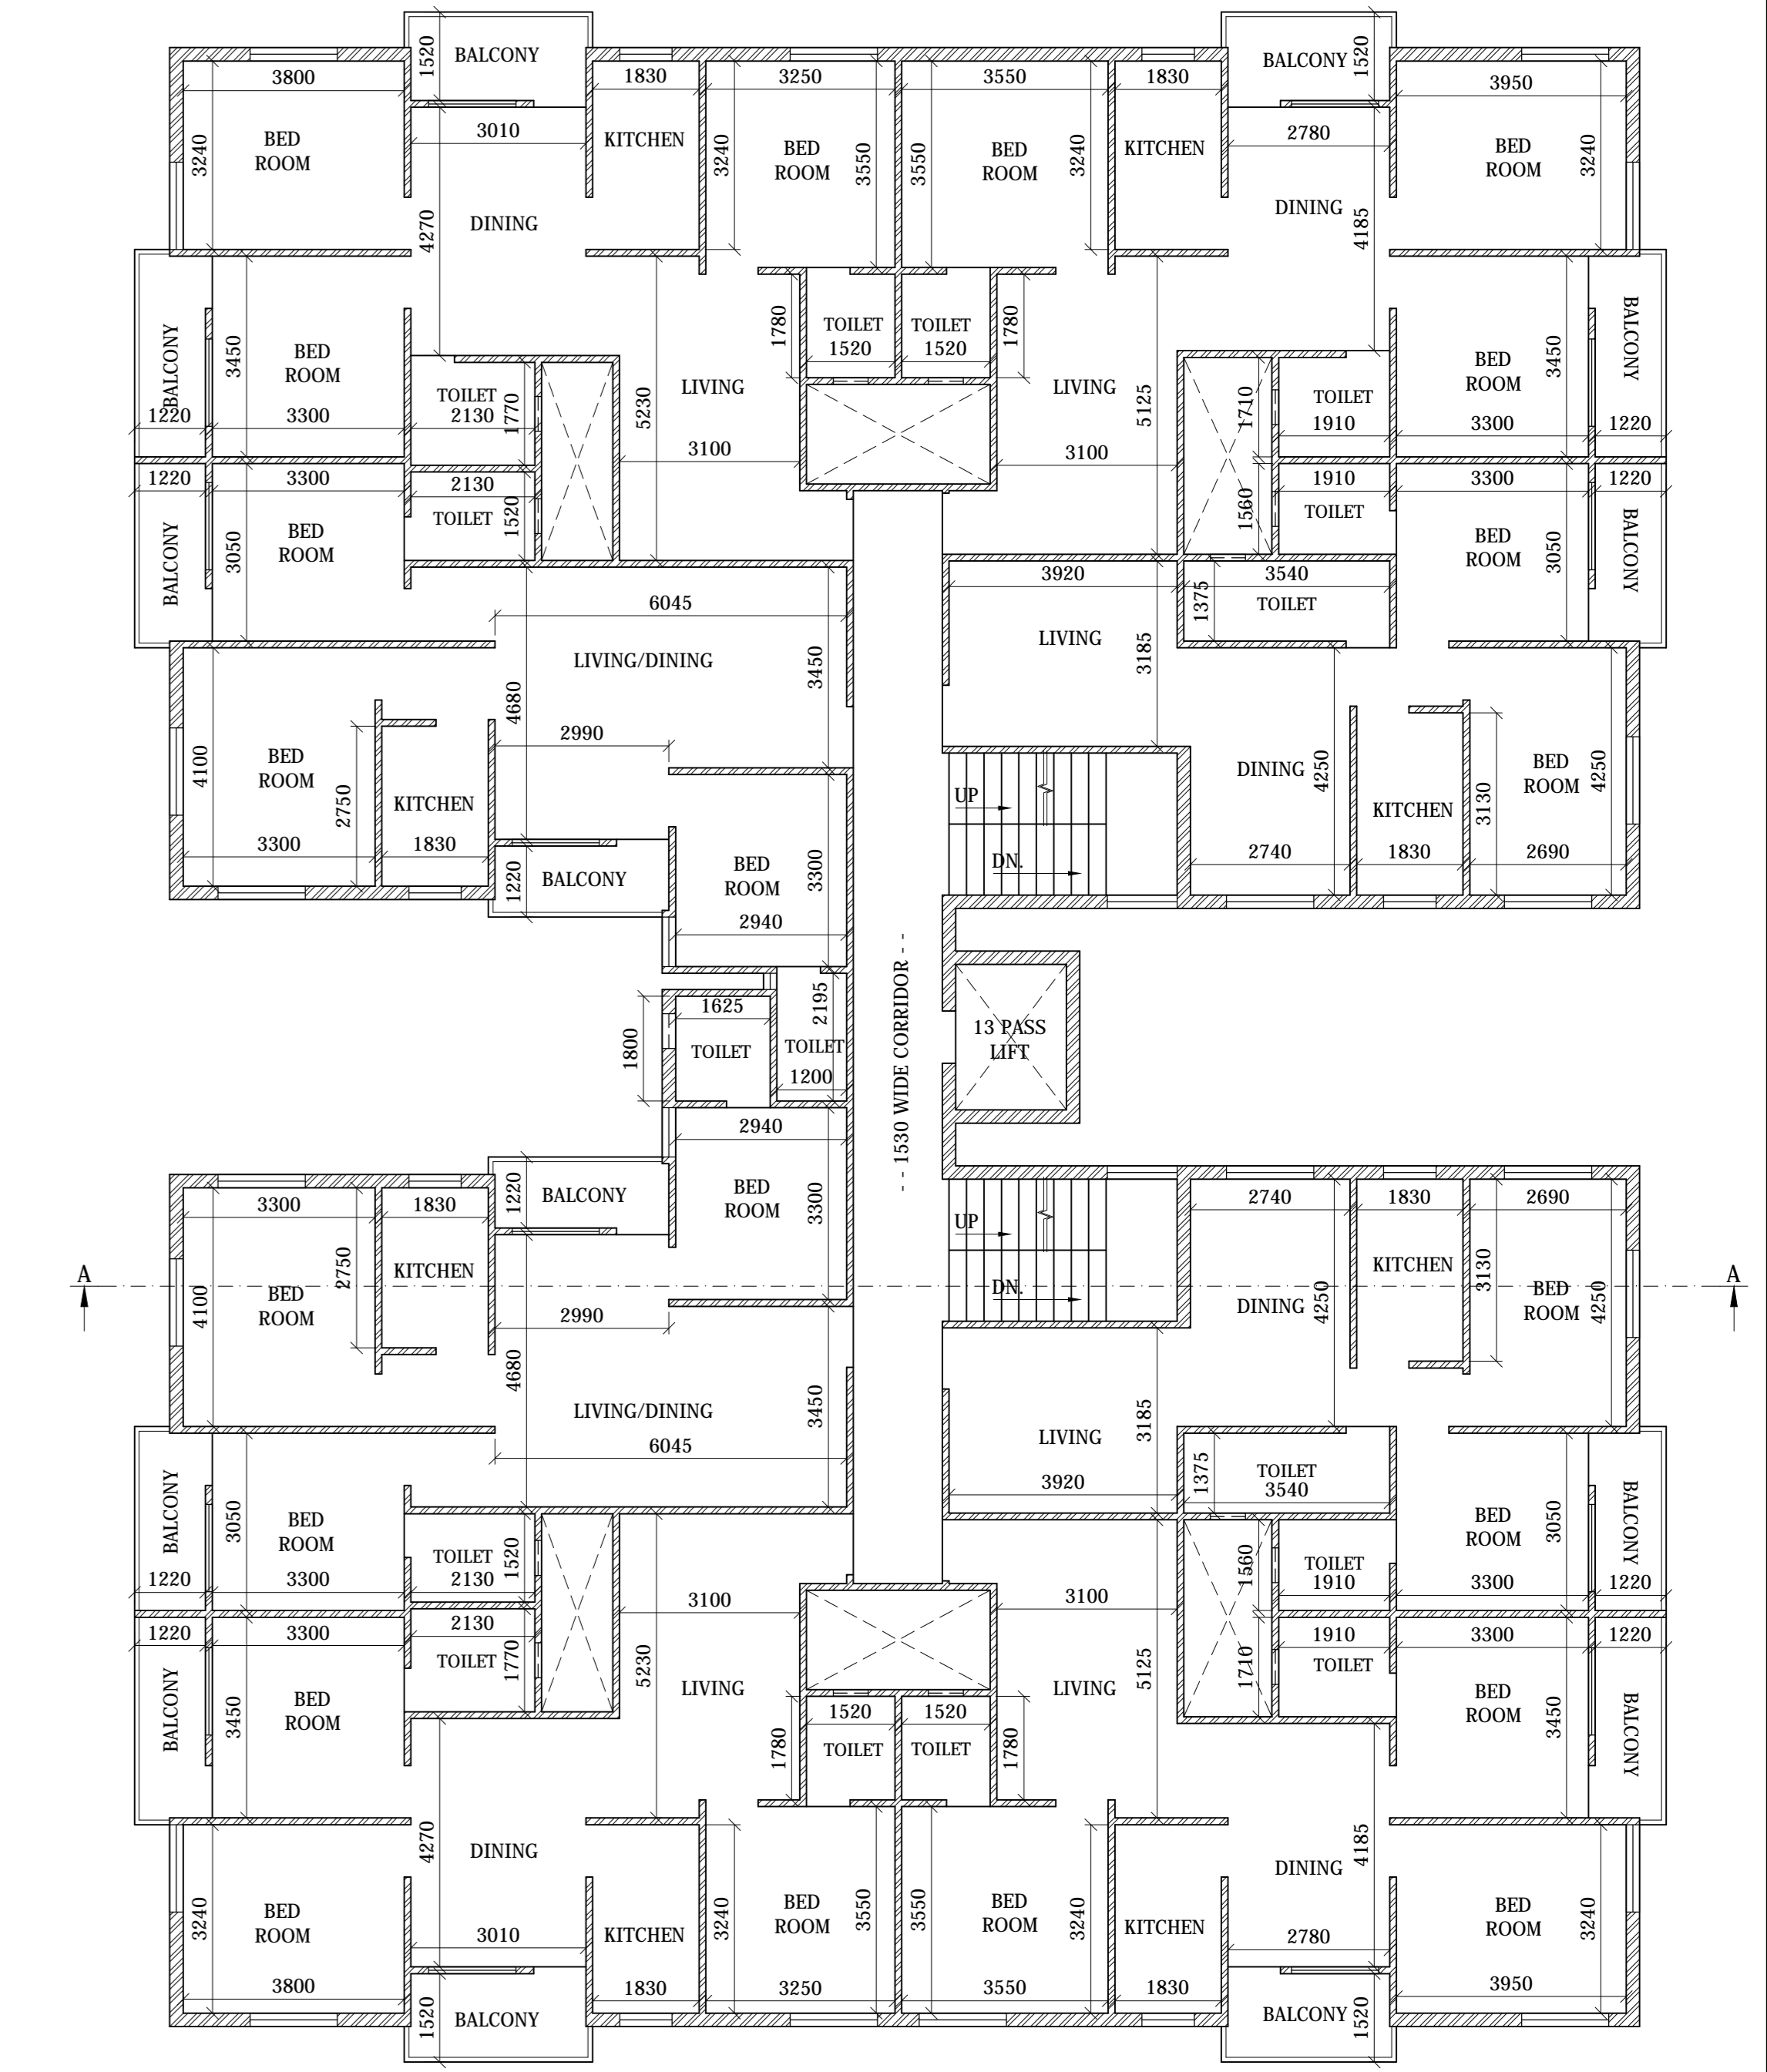

TYPICAL SECOND, THIRD & FOURTH FLOOR PLAN

