


Project Title : ANSAR AHMAD AND SULTAN AHMAD

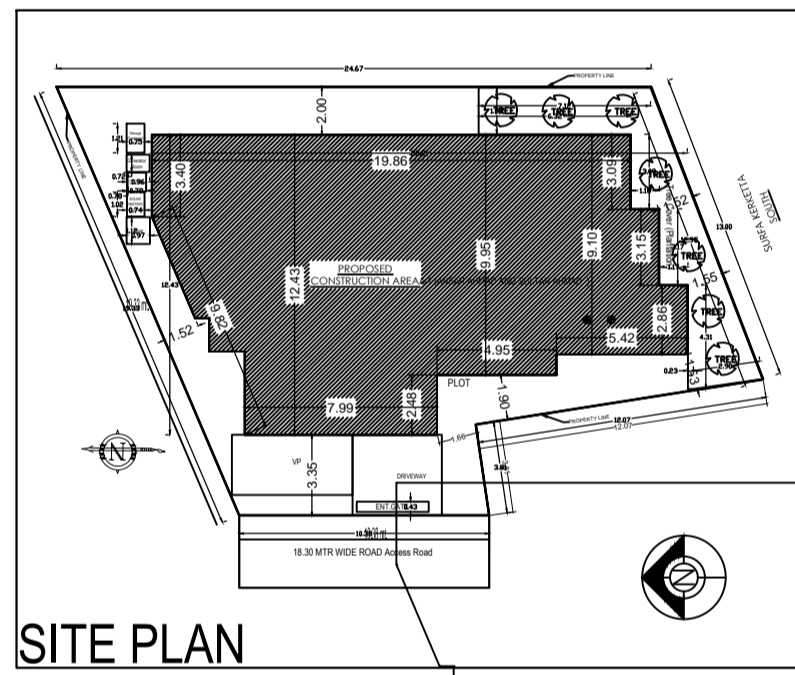

**GROUND FLOOR PLAN**  
SCALE: 1/50

**FIRST FLOOR PLAN**  
SCALE: 1/50

**ROOF PLAN**  
SCALE: 1/50

**LOCATION MAP**


**GENERAL SPECIFICATIONS**



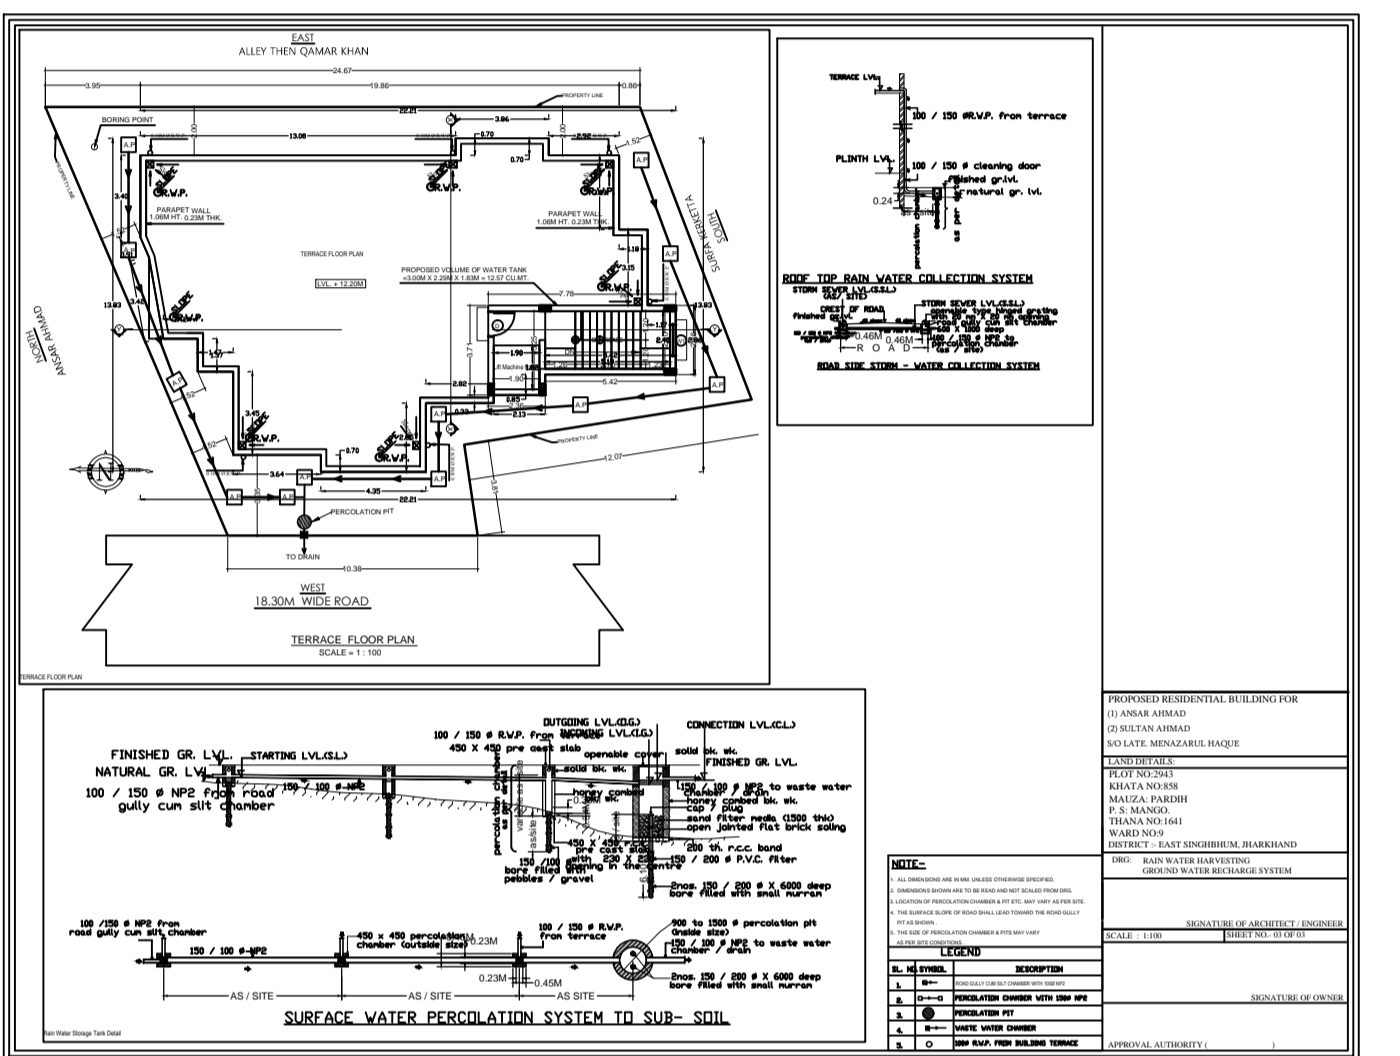

