


6X16mmØ

RING 8mmØ @ 6"C/C.

## SECTION OF COLUMN.

SCALE -1/2"= 1'0"

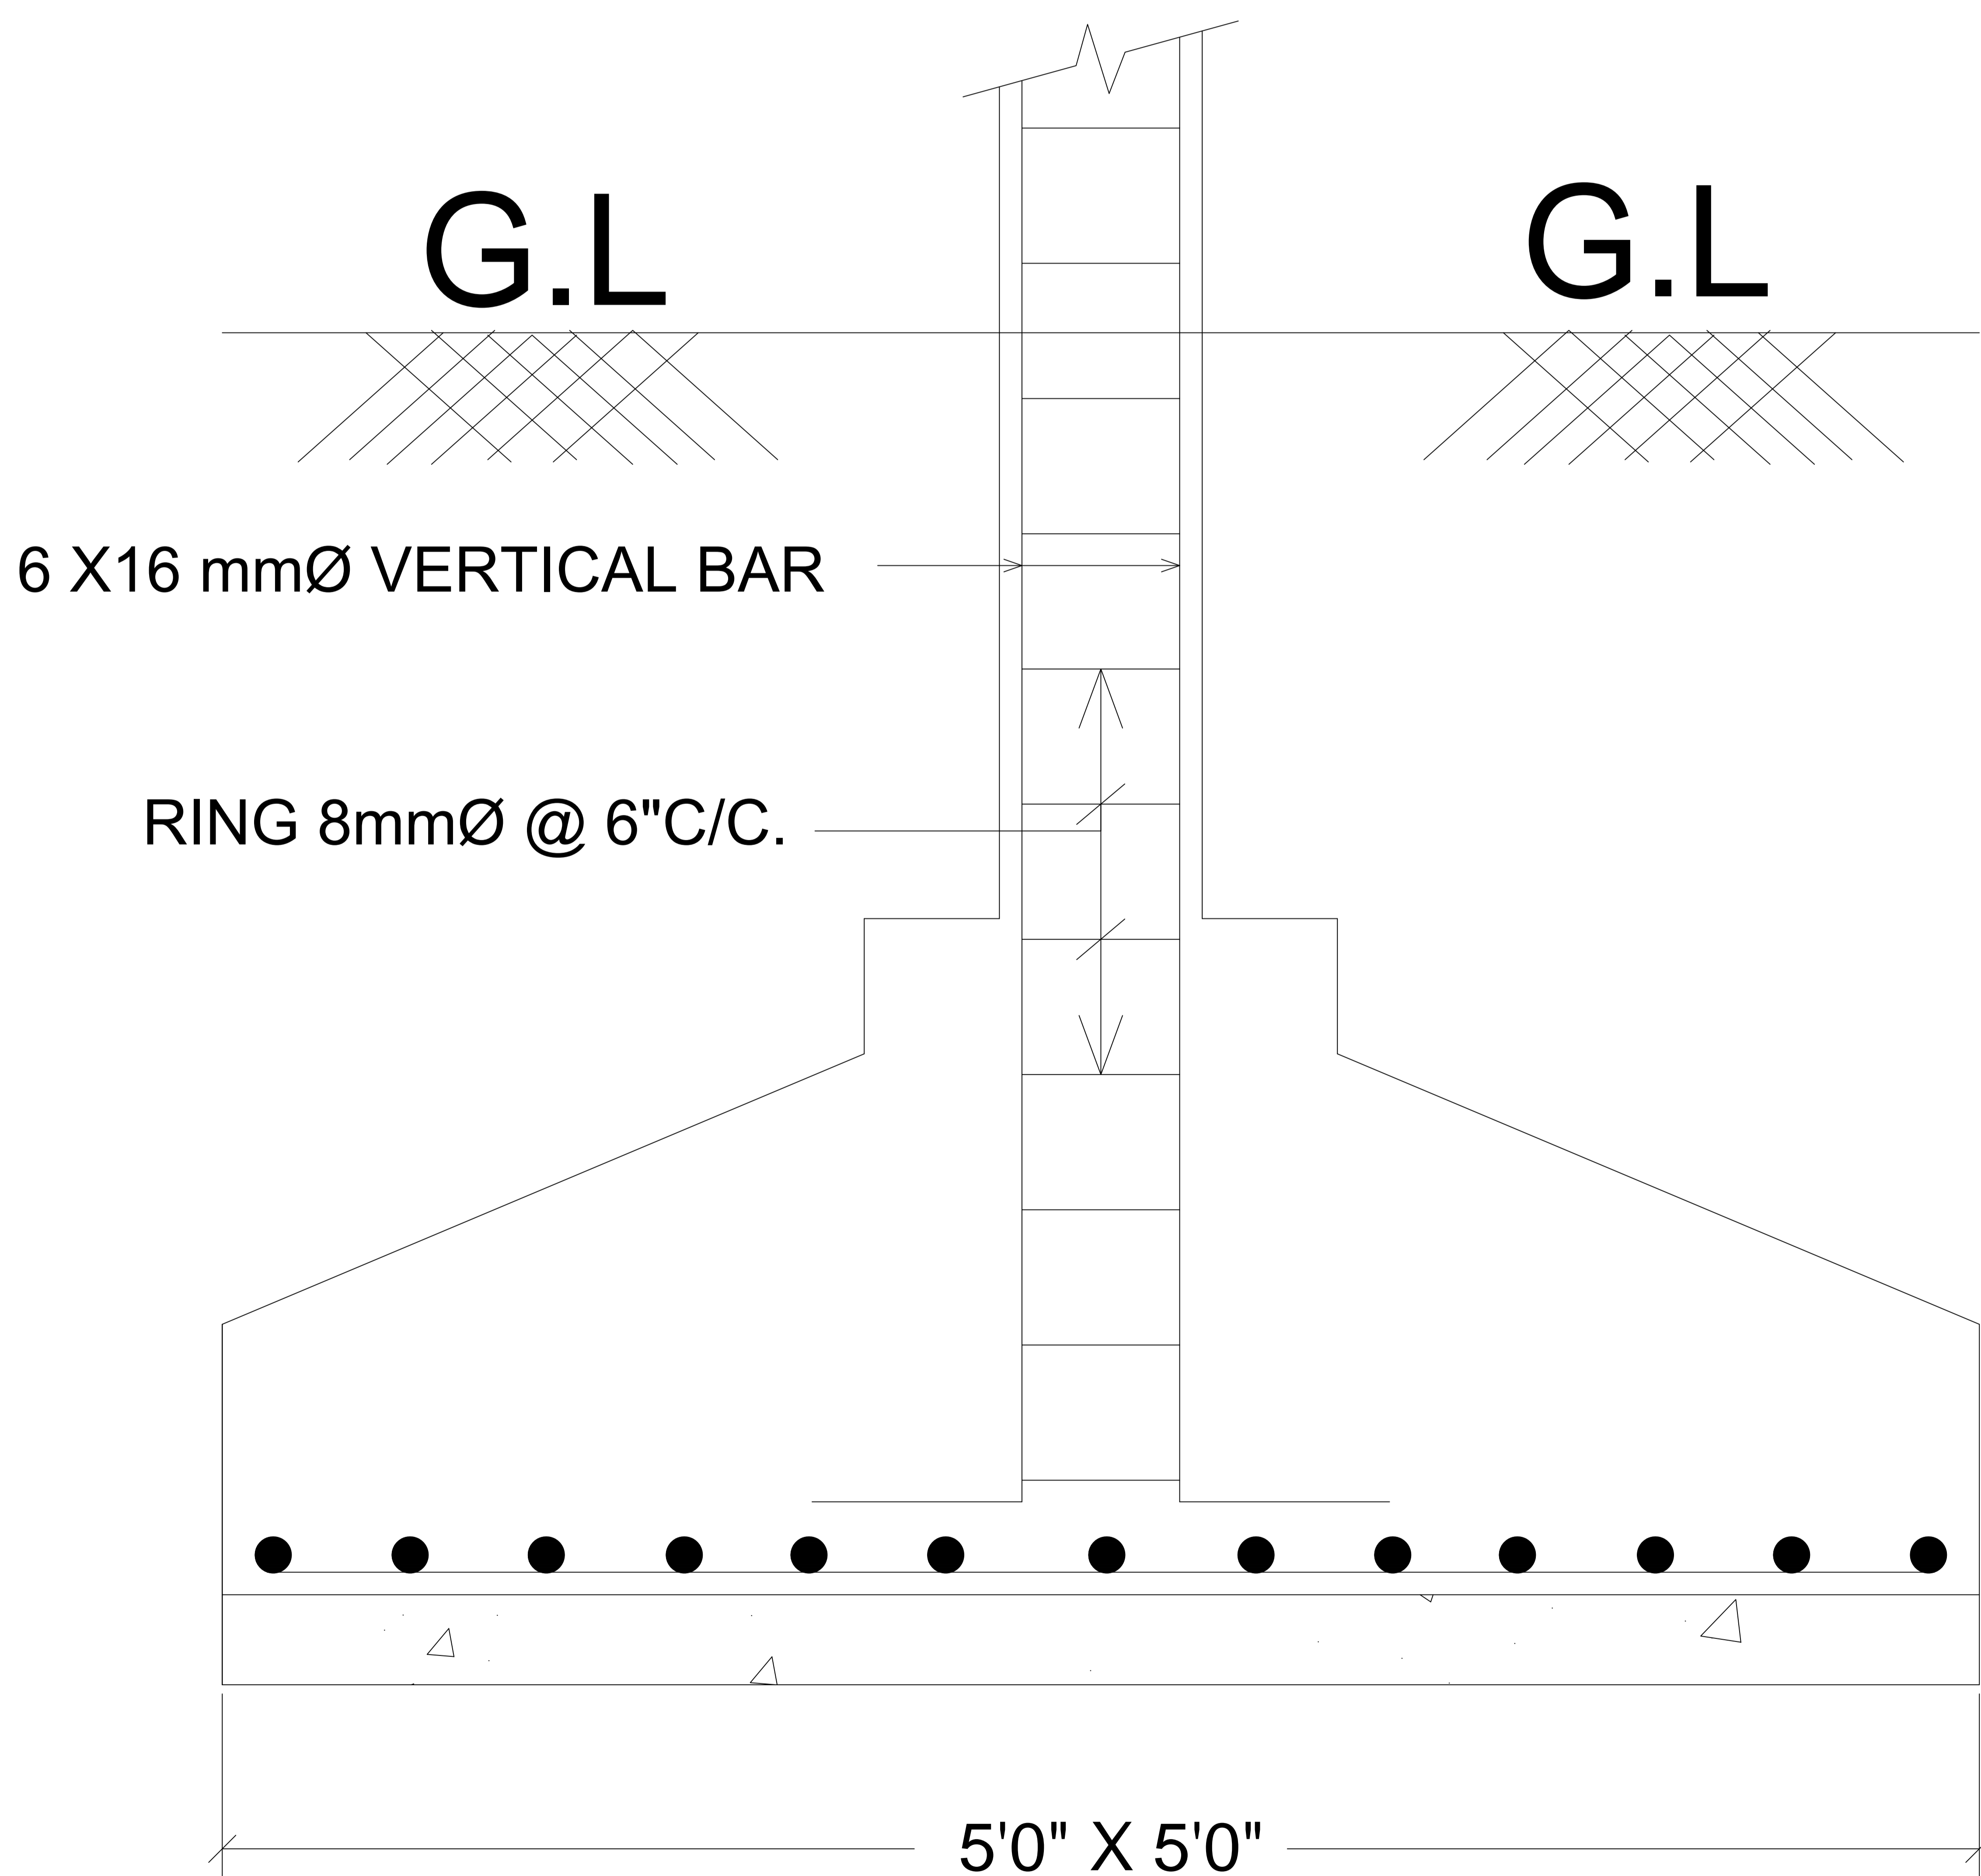

## SECTION OF FOOTING

SCALE 1/2" 1'0"