
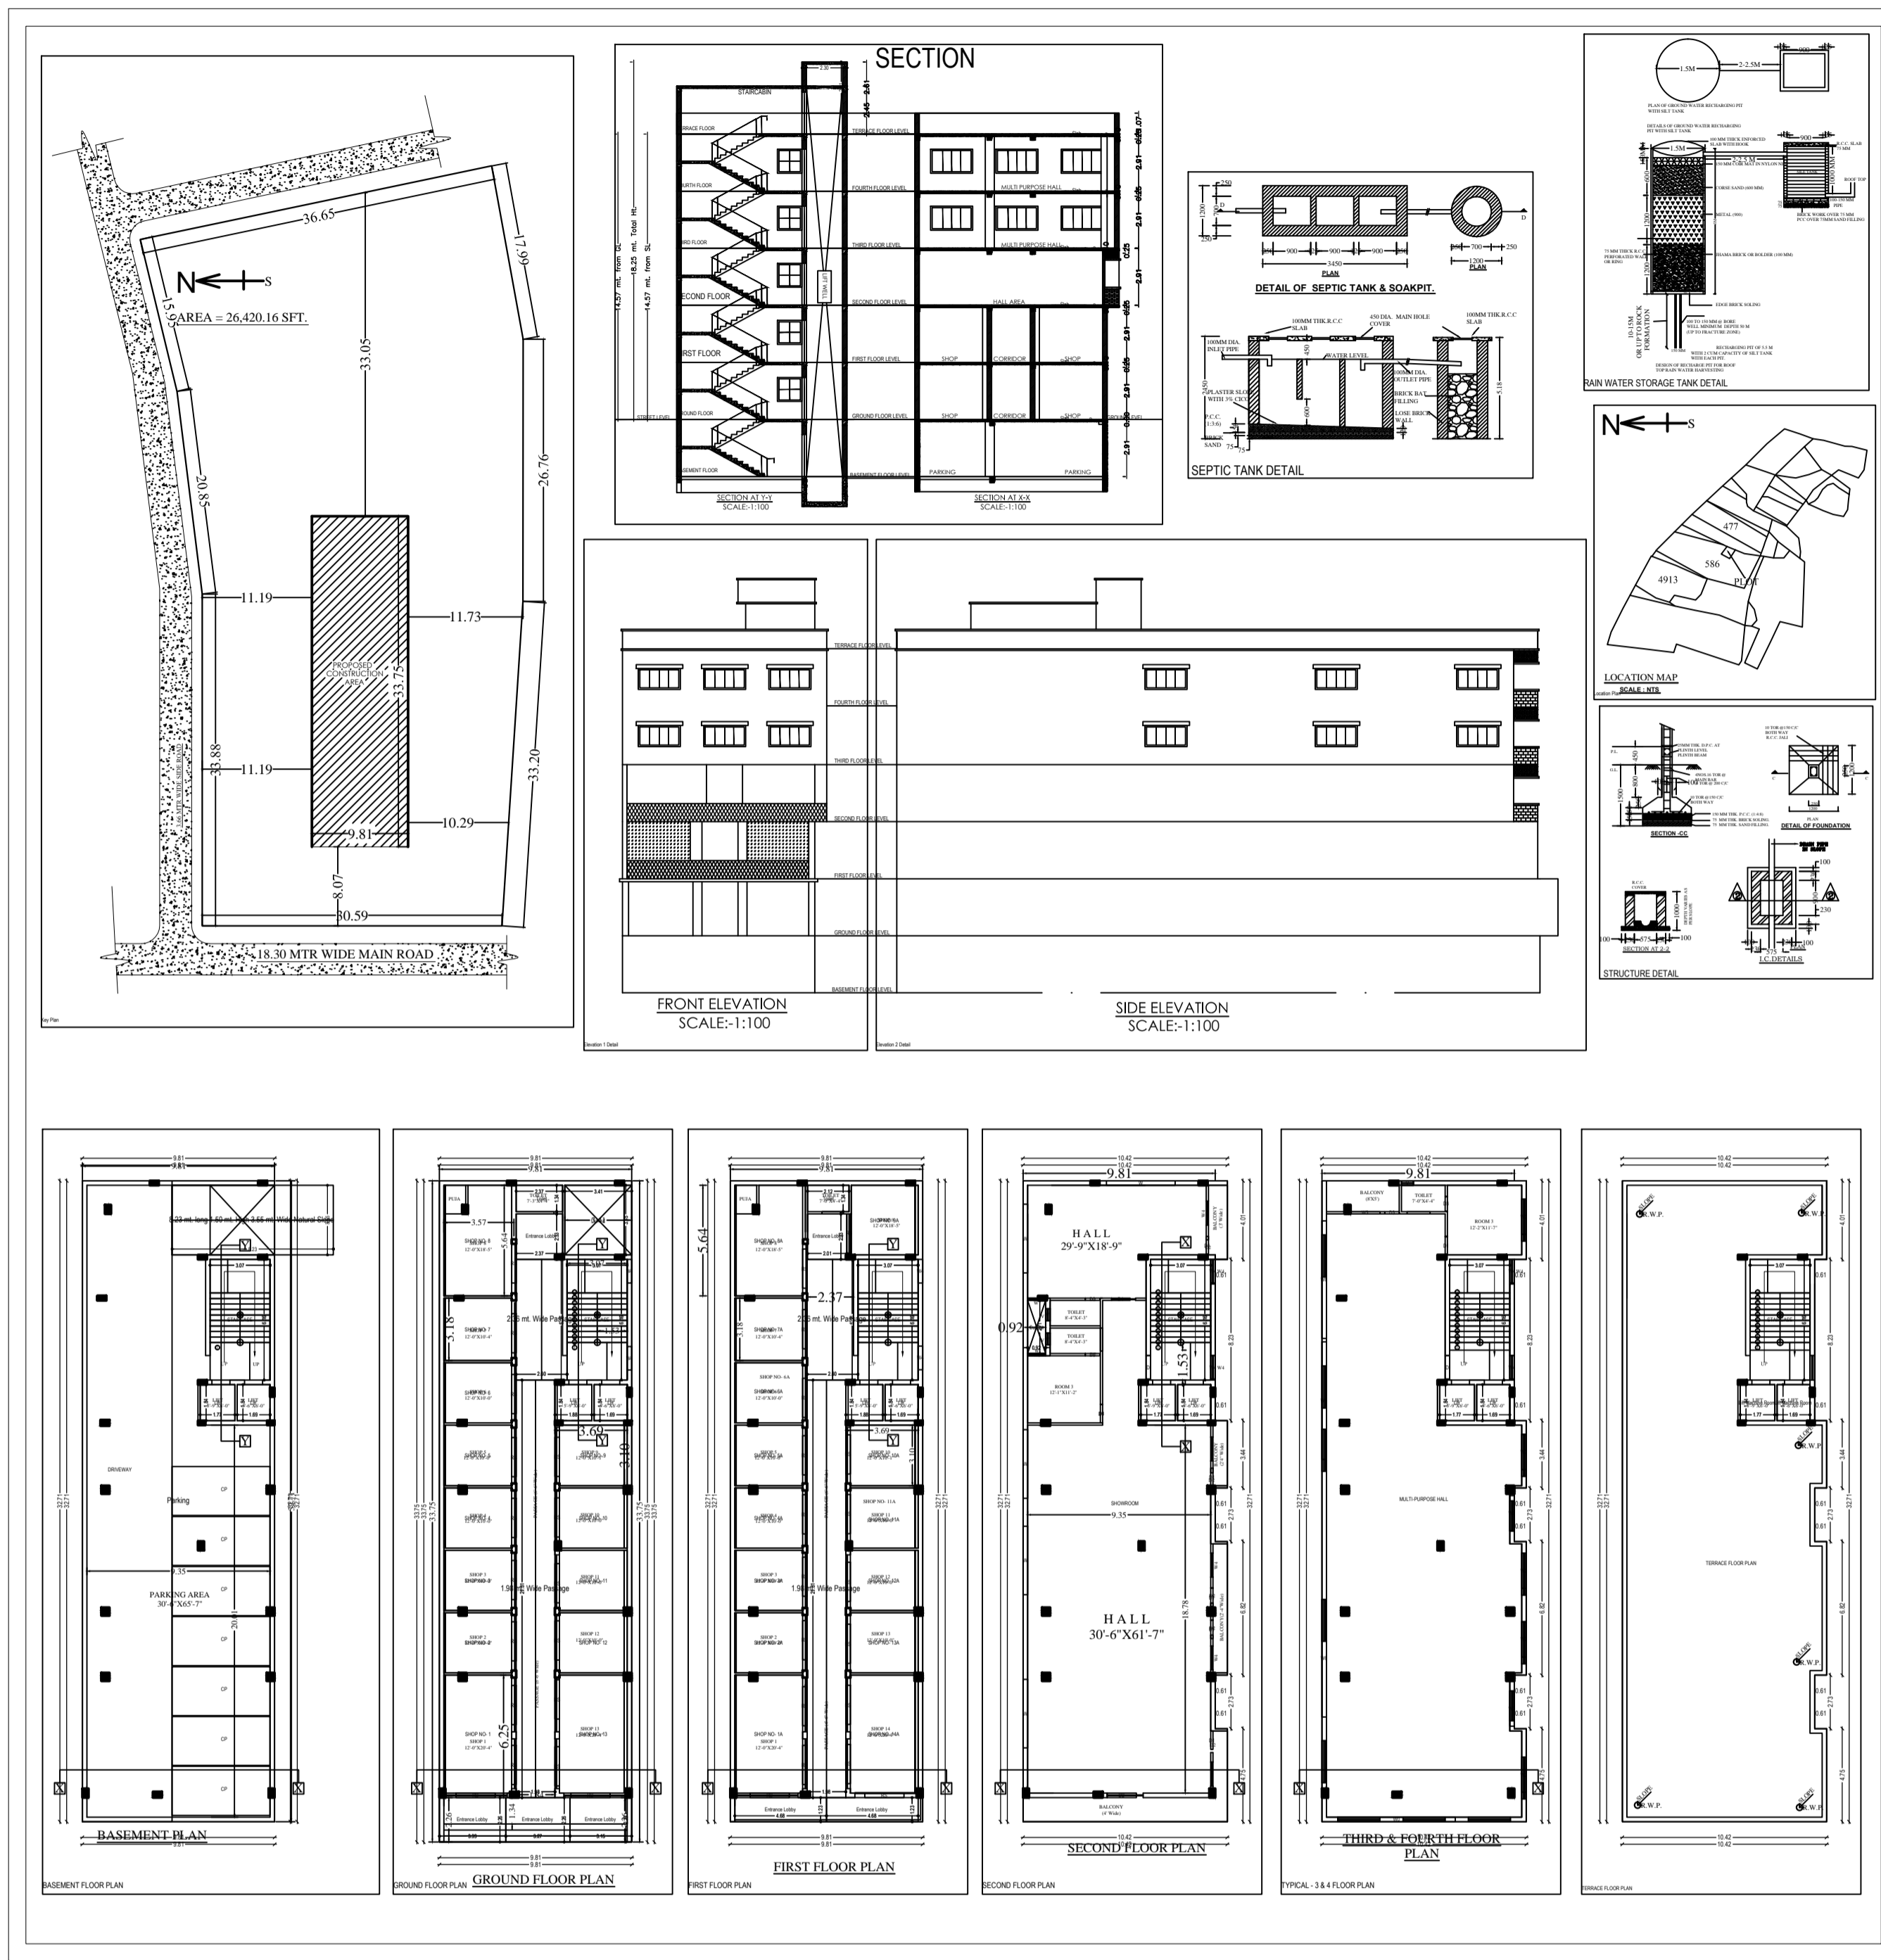


# Project Title :PANDEY SARDAR

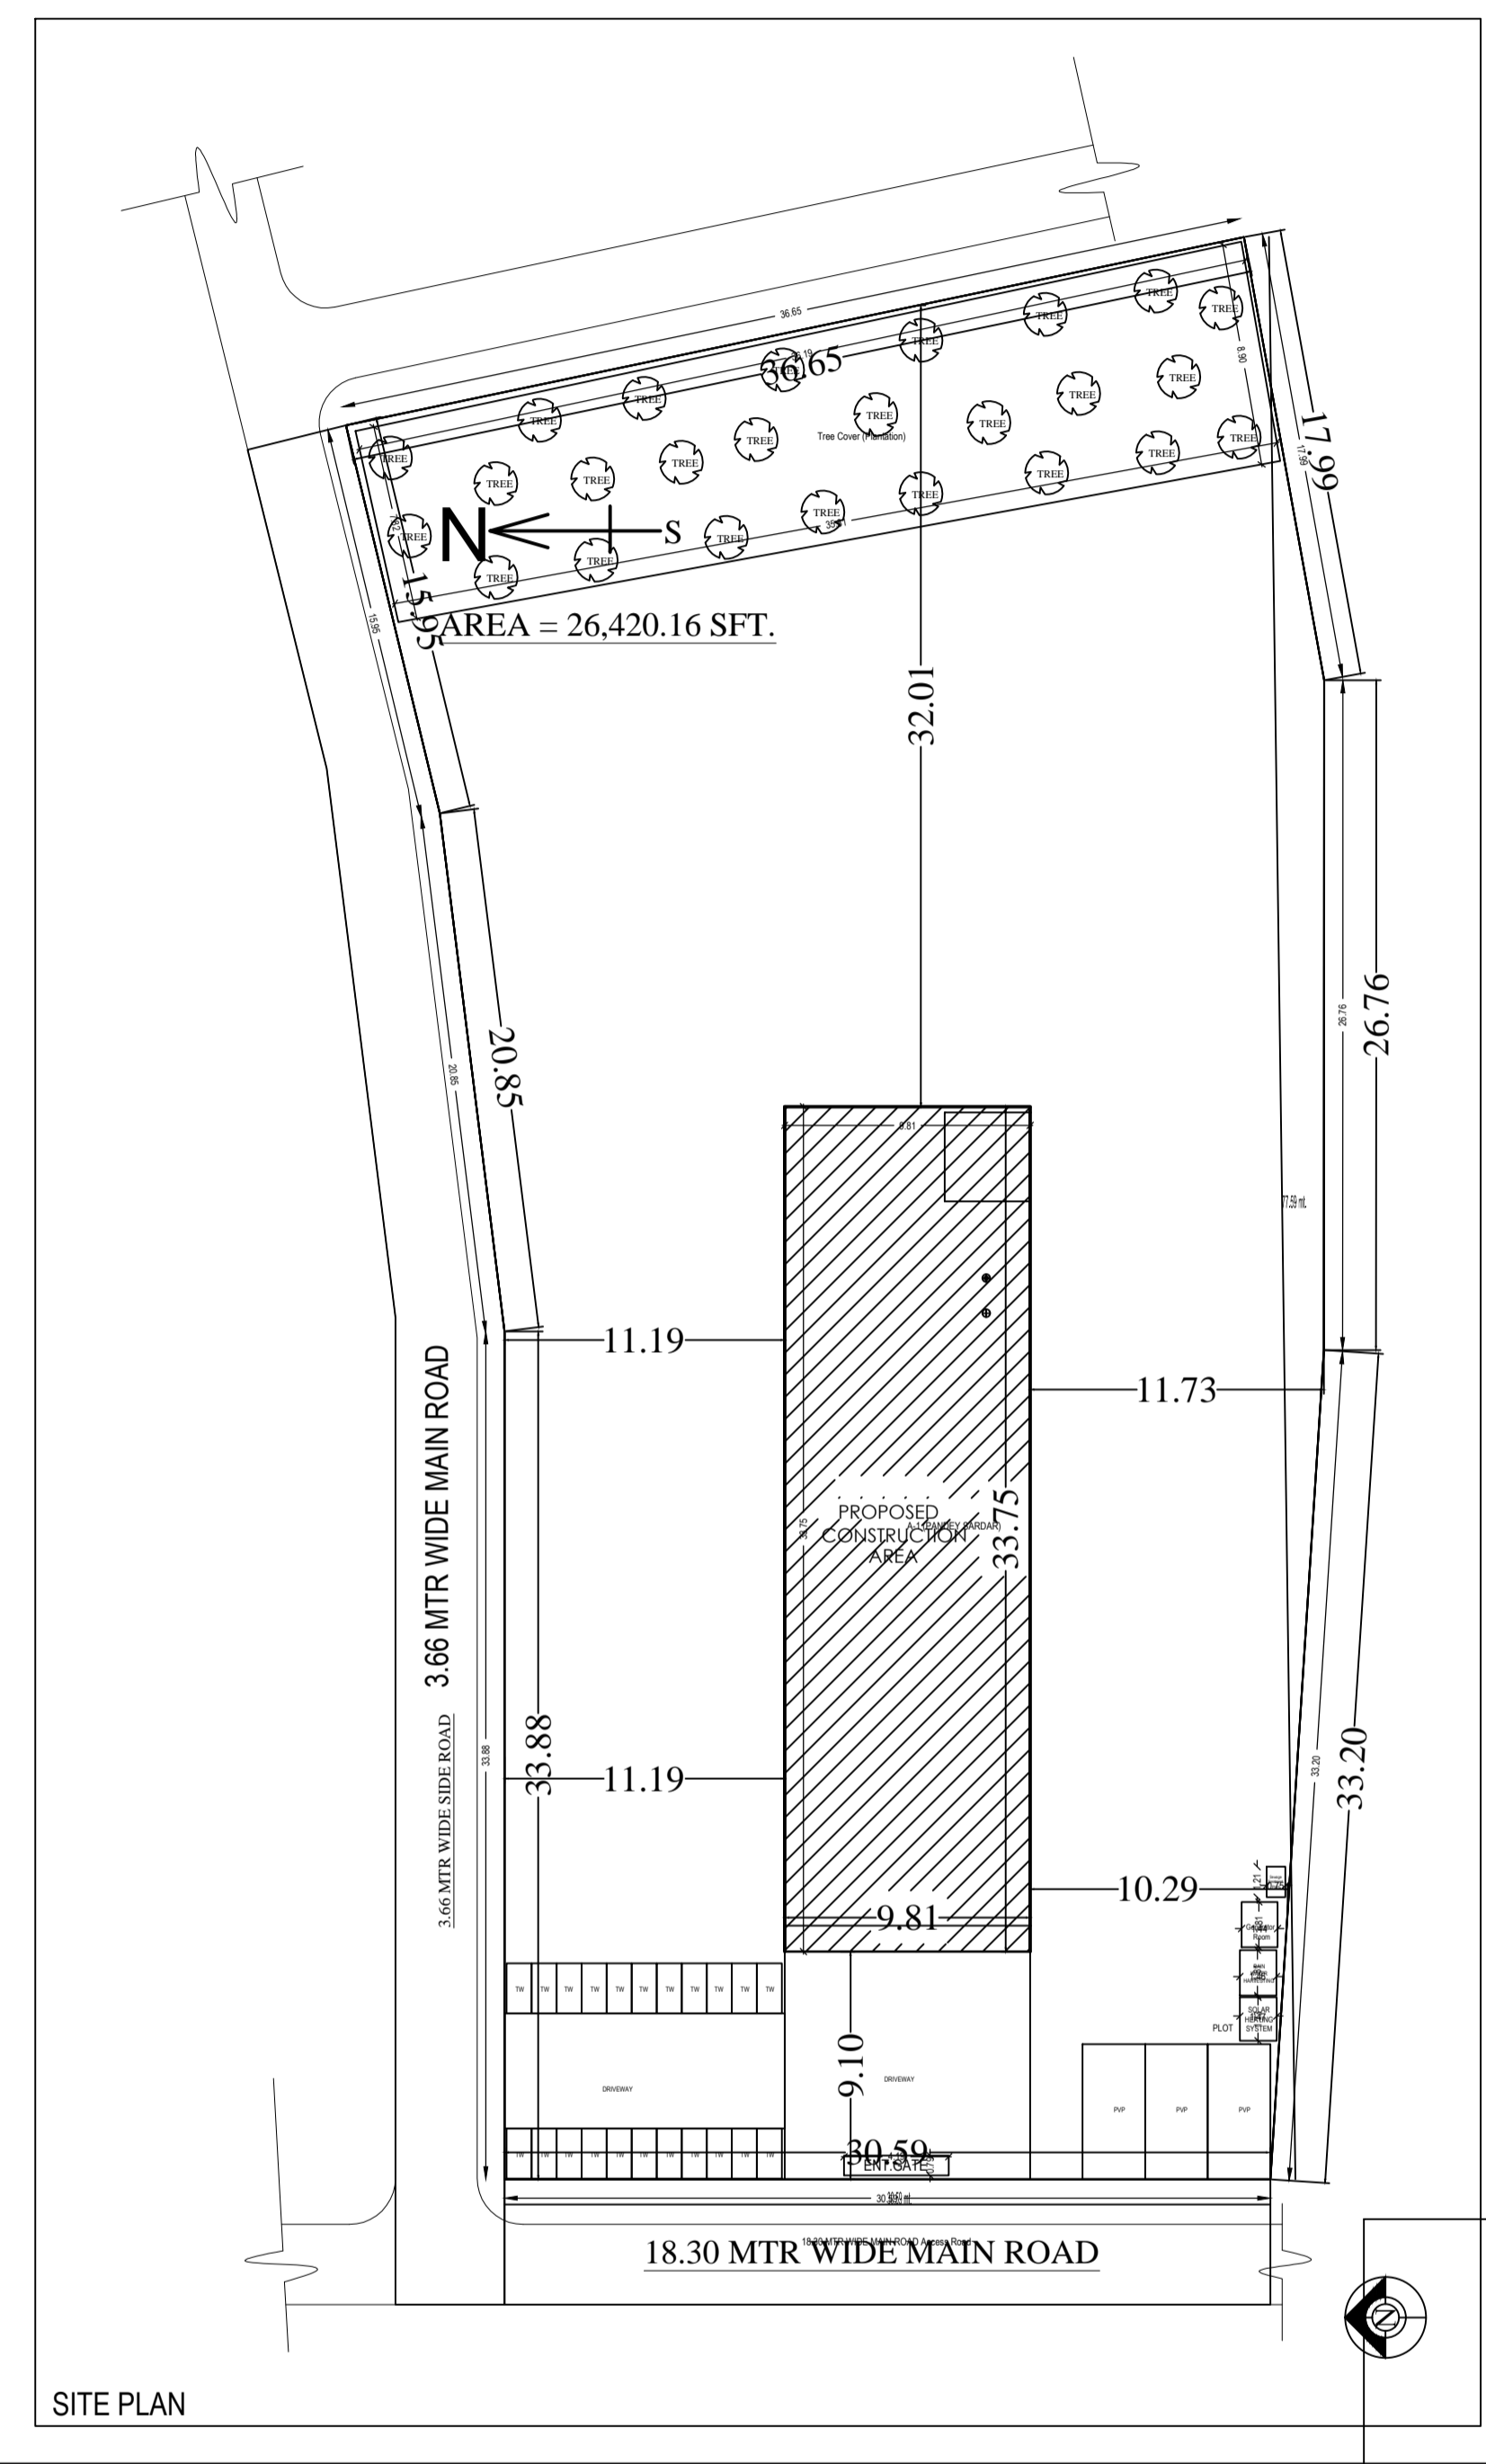

**LAND DETAILS**  
 PROPOSED COMMERCIAL CUM RESIDENTIAL  
**PANDEY SARDAR**  
 S/O MR PEKA SARDAR  
 PLOT NO. - 36,36/4314  
 KHATA NO. - 36,36/4314  
 MOUZA - DIMNA  
 WARD NO- 10 , THANA NO - 1643  
 DISTRICT. - EAST SINGHBHUM  
 STATE -- JHARKHAND.

Applicant's Signature: \_\_\_\_\_ SIGNATURE OF LIC. ENGINEER \_\_\_\_\_






