


# Project Title :DR MRS SHILPI RANI AND DR SUNIL KUMAR

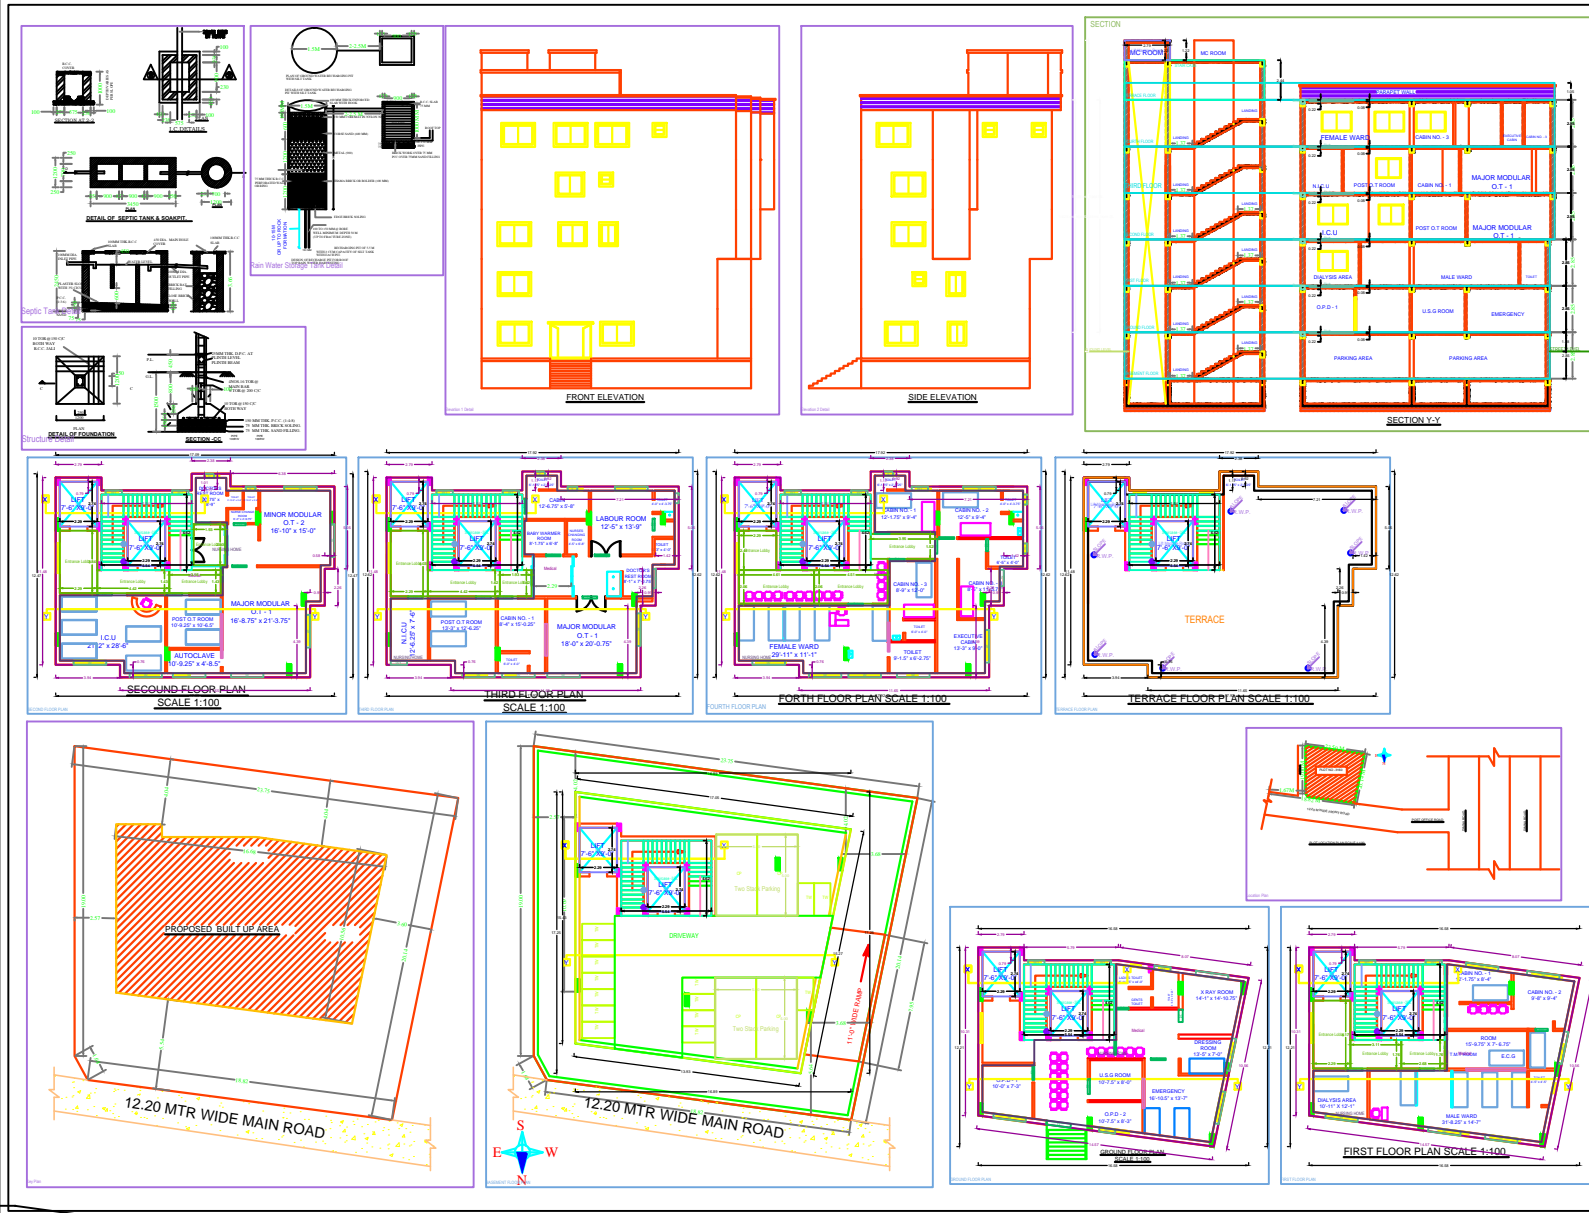

### LAND DETAILS

PROPOSED MEDICAL BUILDING PLAN OF  
 DR. Mrs. SHILPI RANI  
 W/O- DR. SUNIL KUMAR  
 PLOT NO. - 3160, KHATA NO- 672  
 AREA - MANGO POST OFFICE ROAD  
 WARD NO-10 (MNAC), THANA NO - 1642  
 HOLDING NO-  
 DISTRICT. - EAST SINGBHUM, JHARKHAND

Applicant's Signature: \_\_\_\_\_ SIGNATURE OF LIC. ENGINEER: \_\_\_\_\_

Building - DR MRS SHILPI RANI AND DR SUNIL KUMAR

