

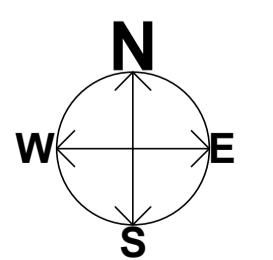
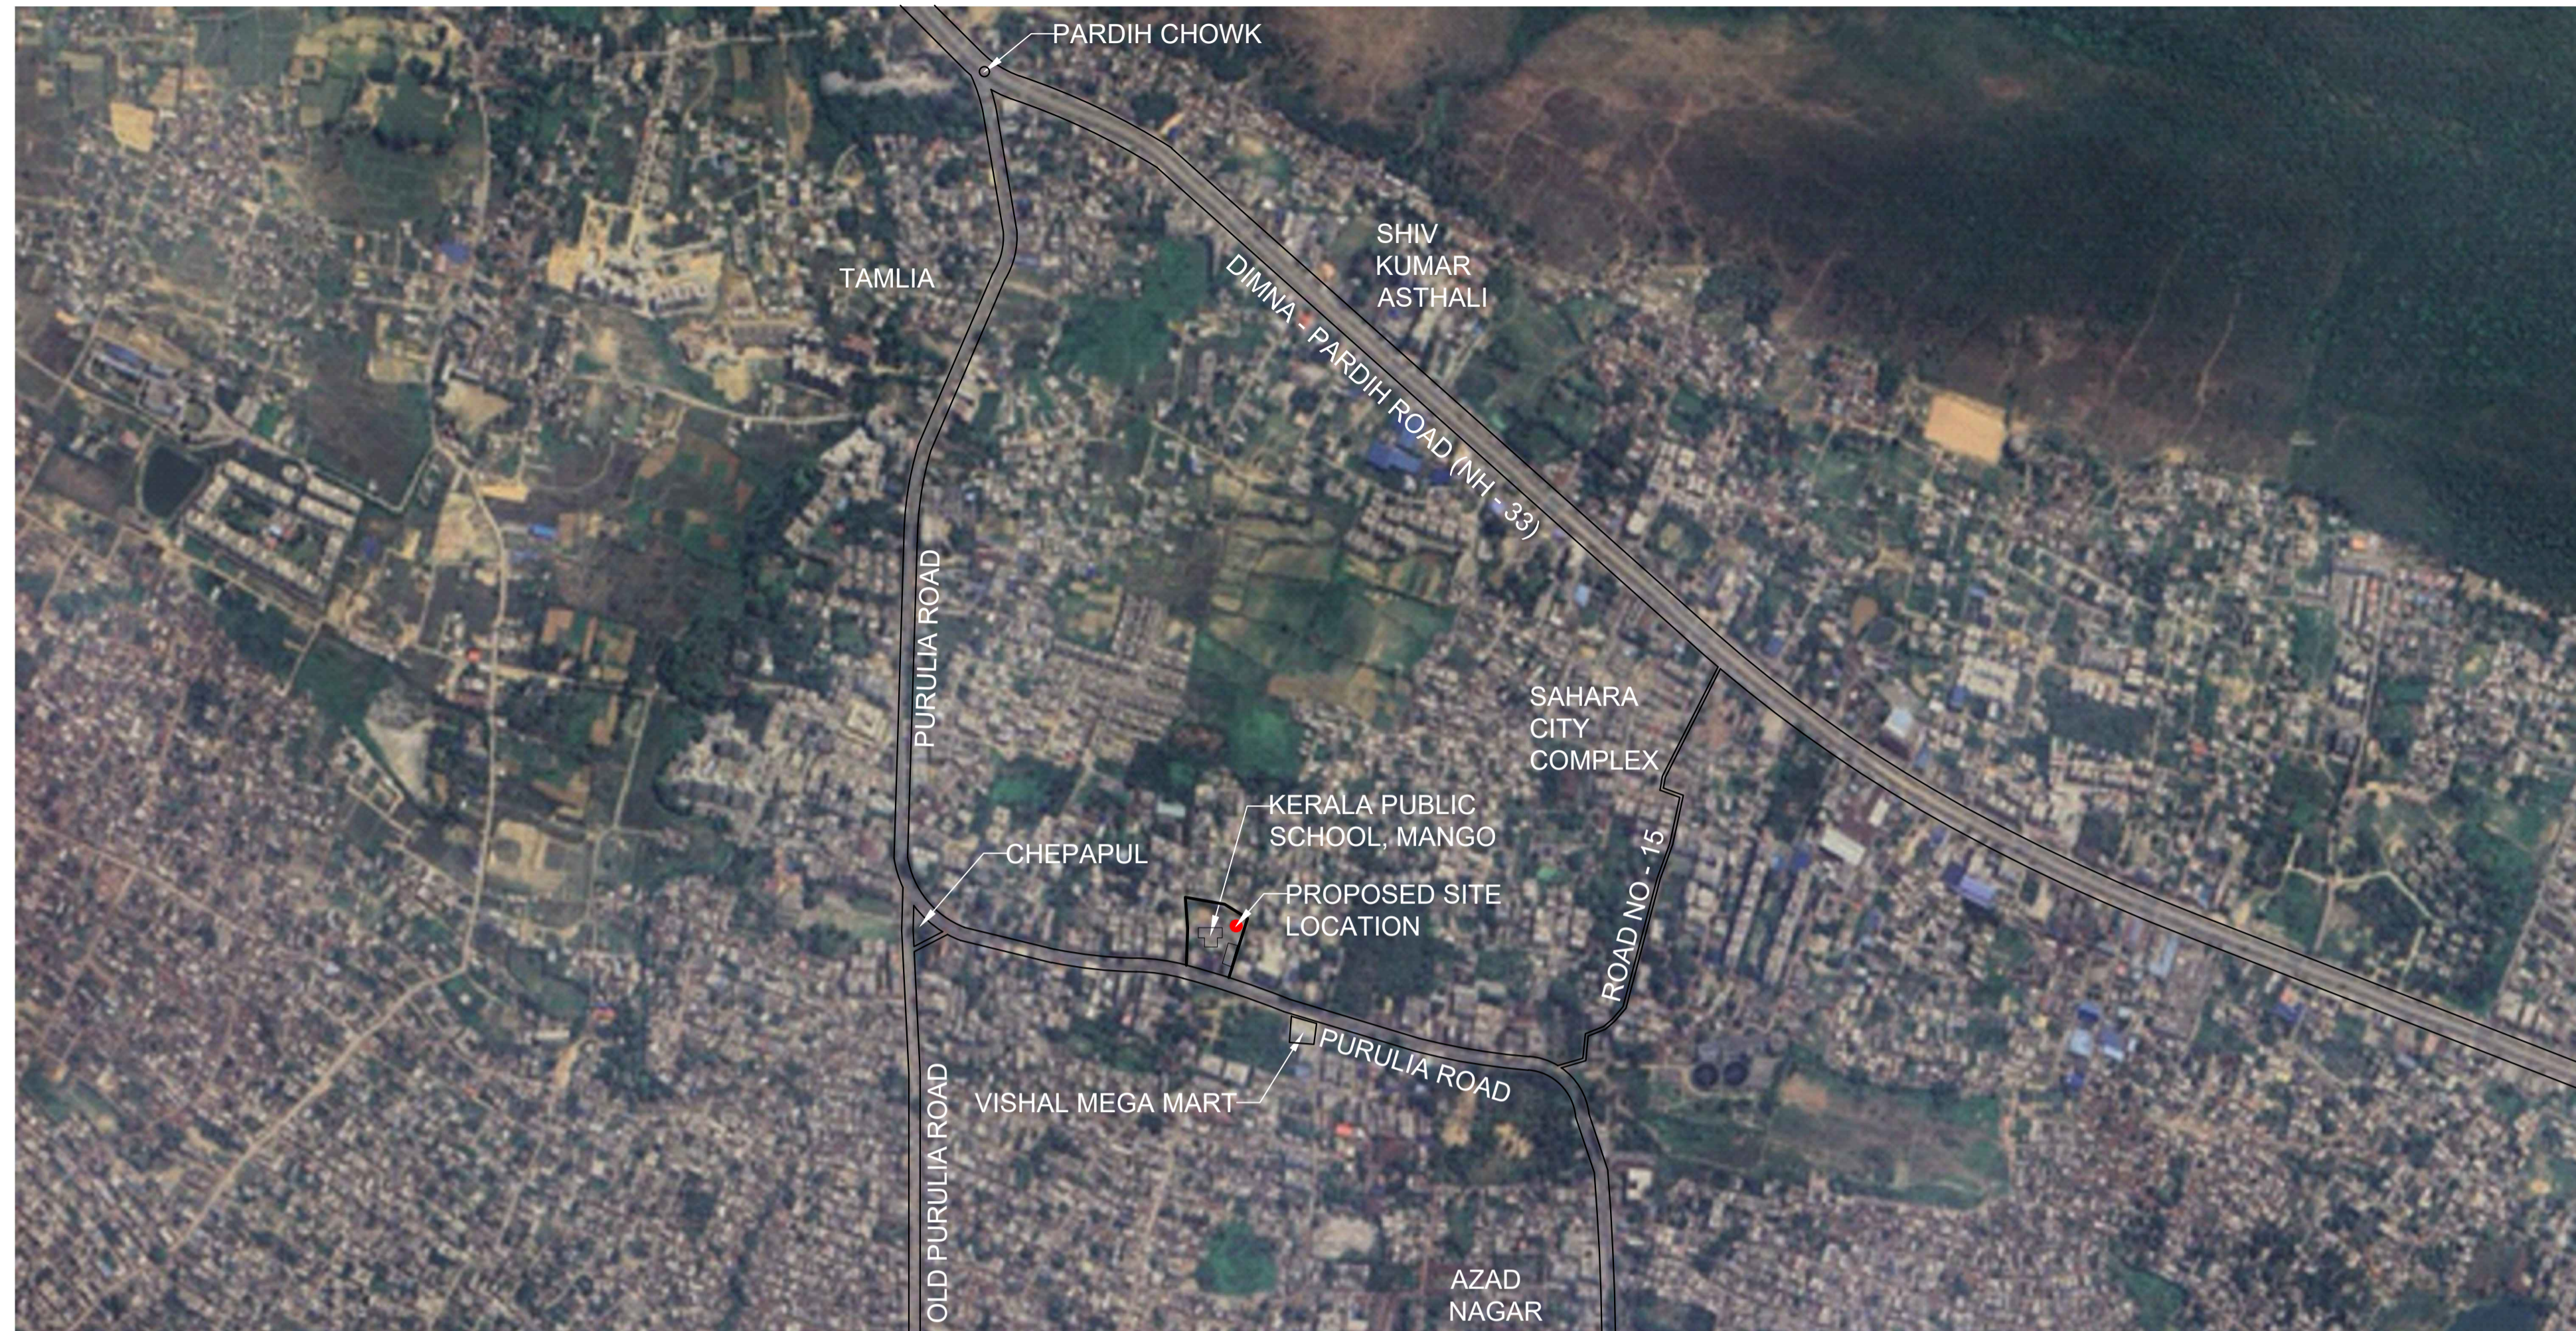



KERALA PUBLIC SCHOOL -
PLOT NO 678,679,680

SITE PLAN


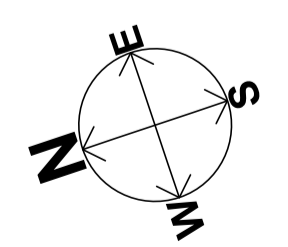


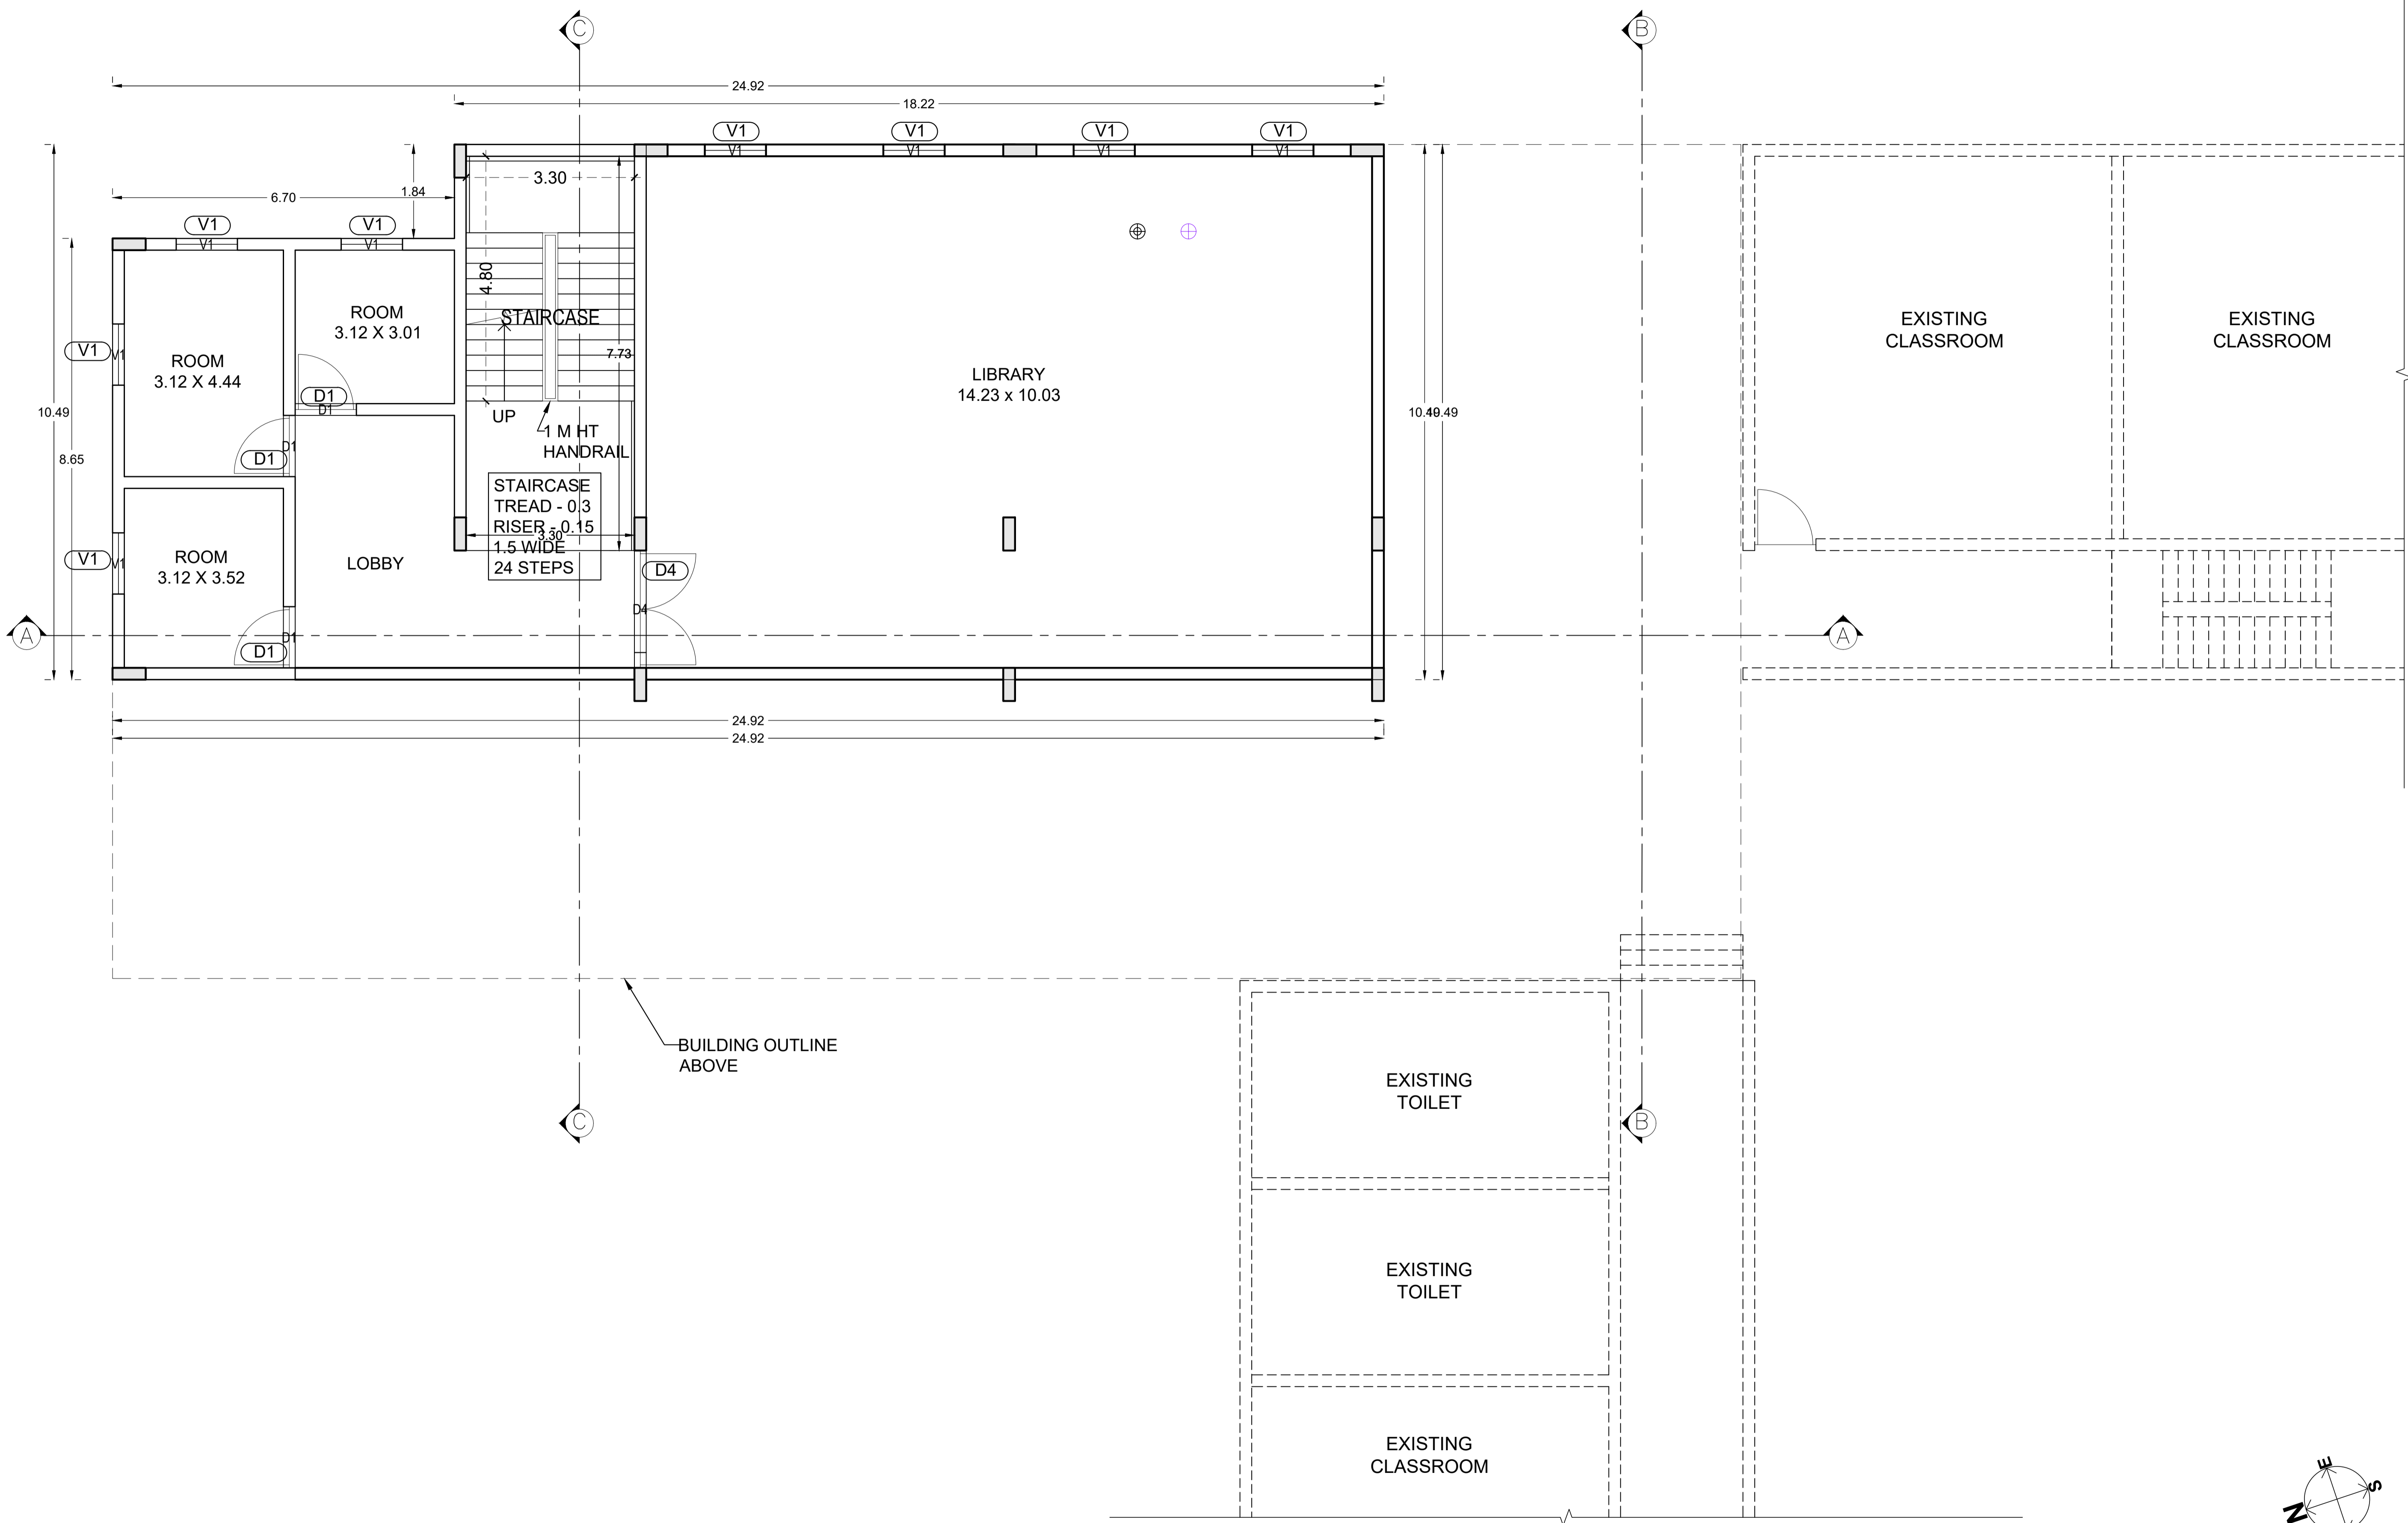



BASEMENT FLOOR PLAN

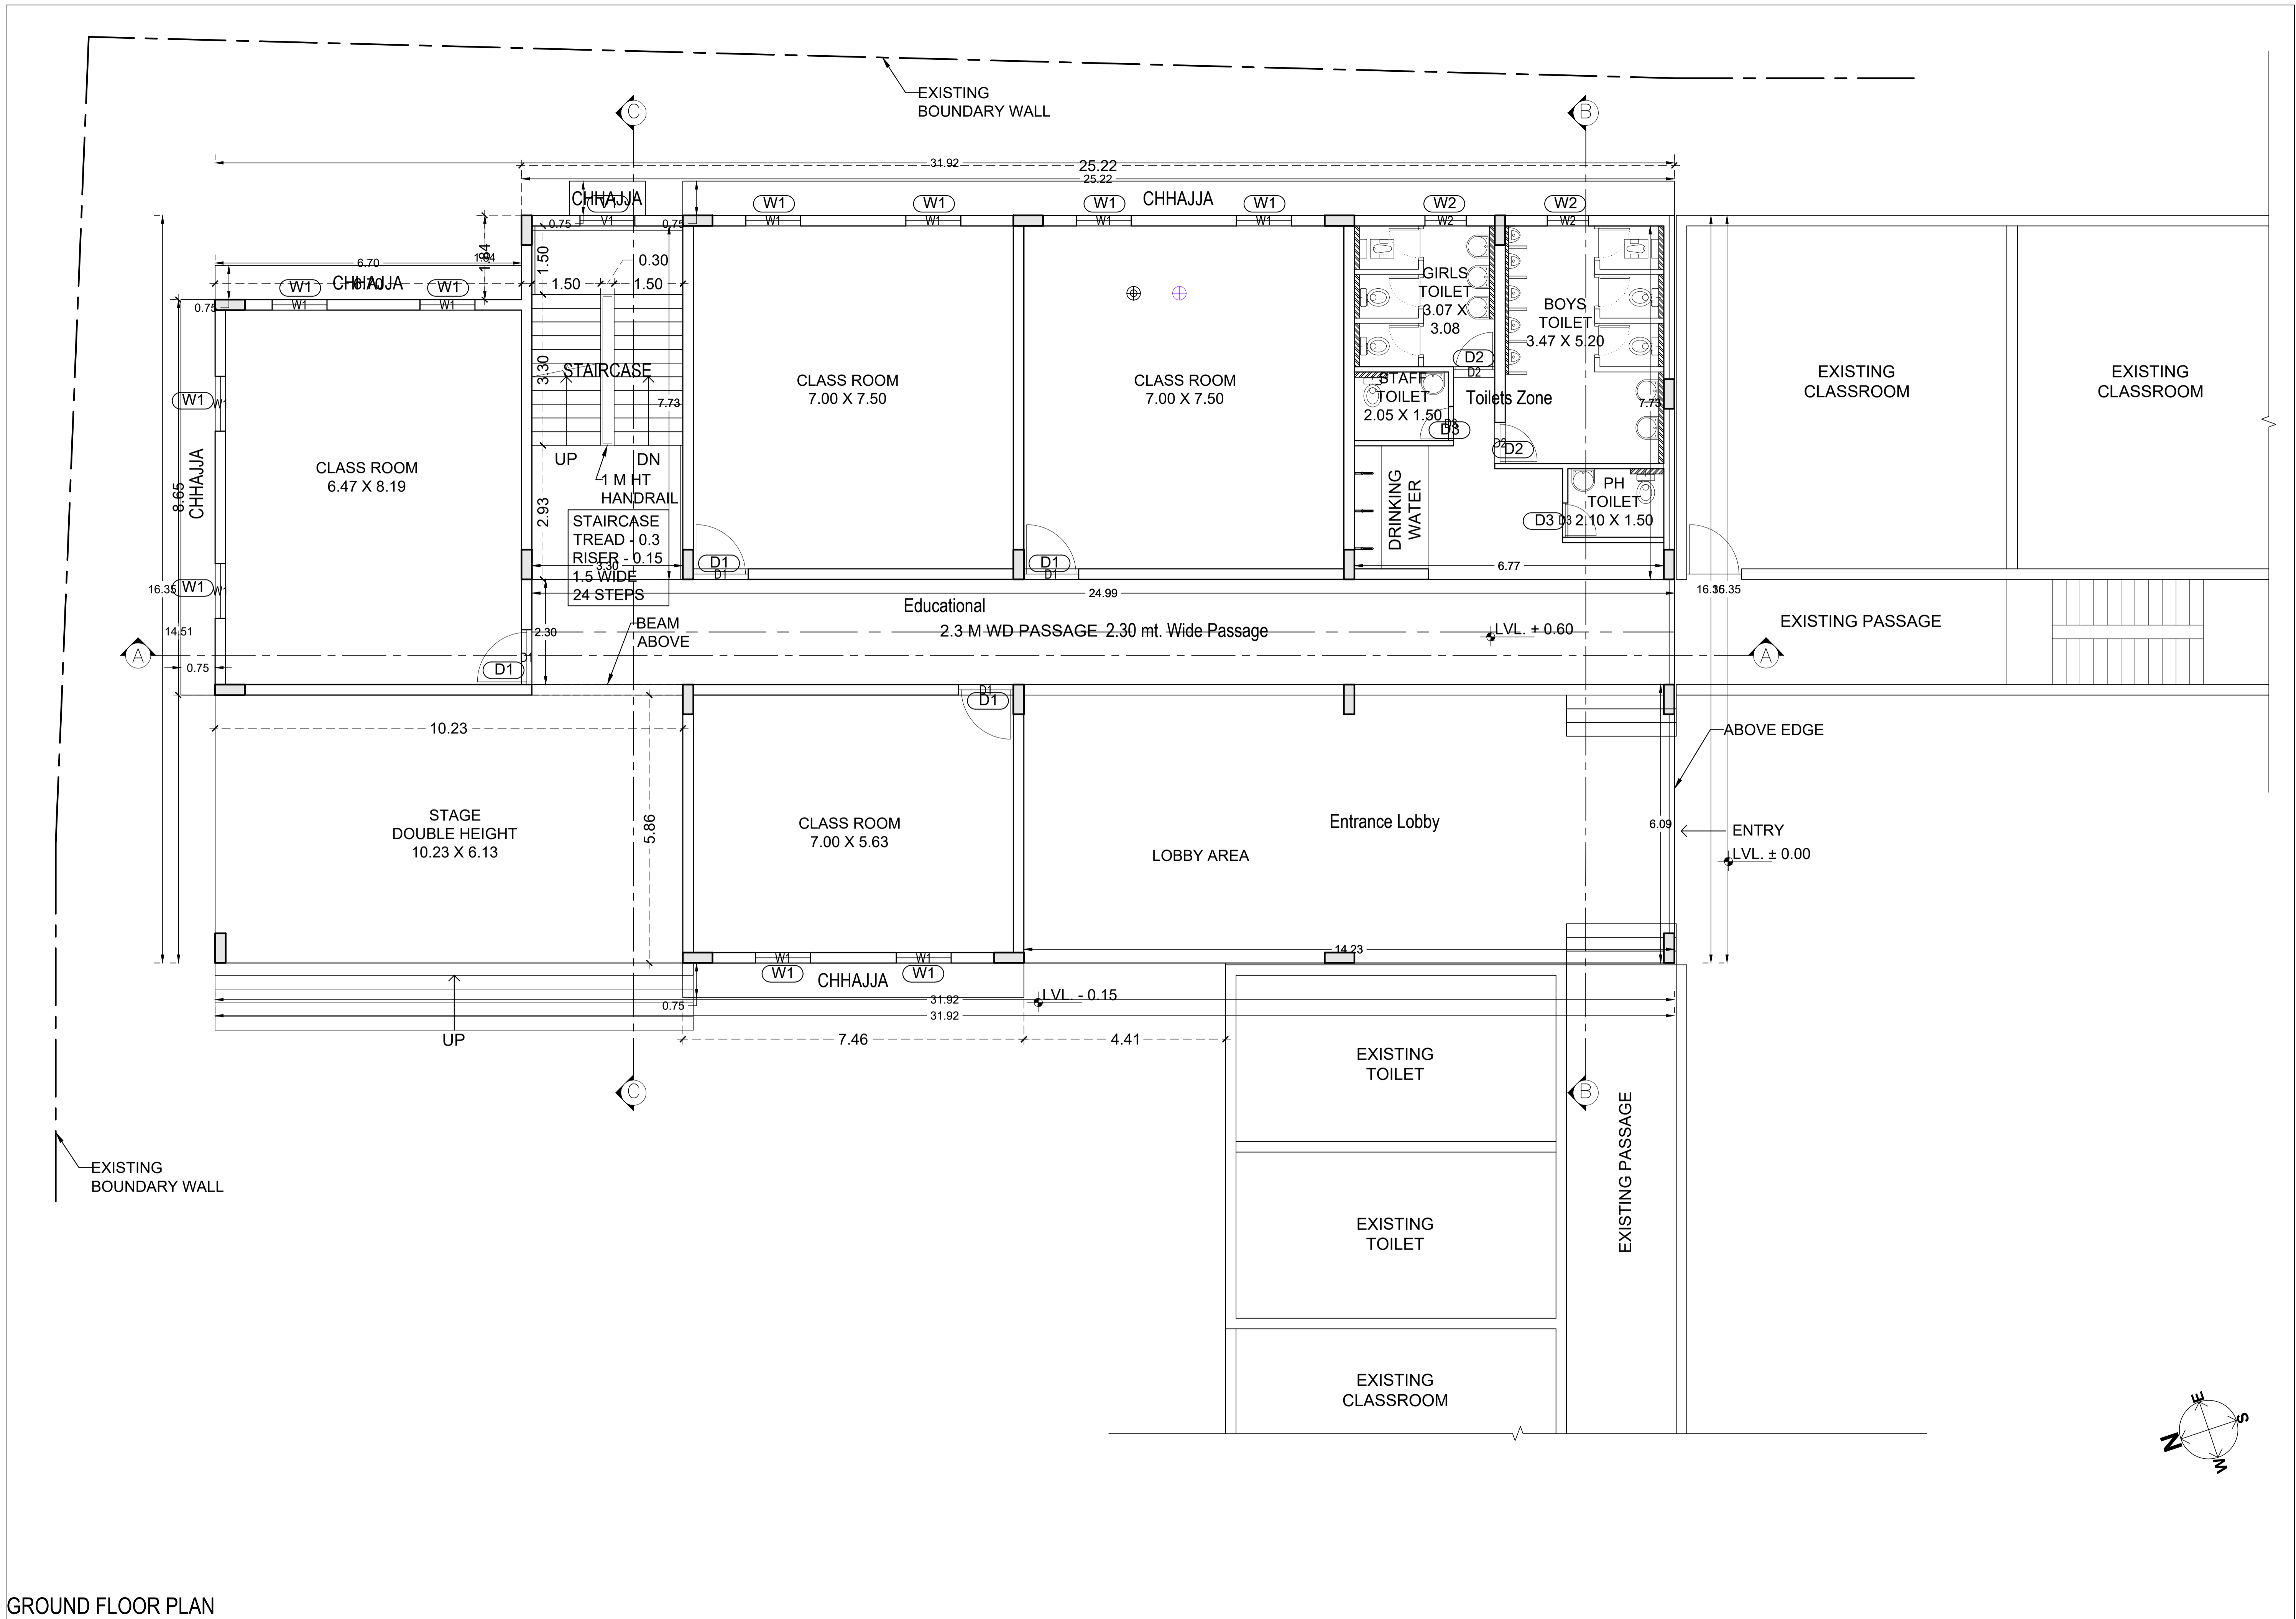



GROUND FLOOR PLAN

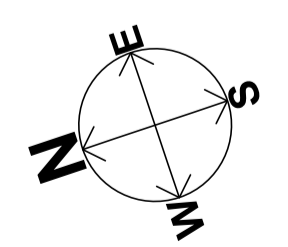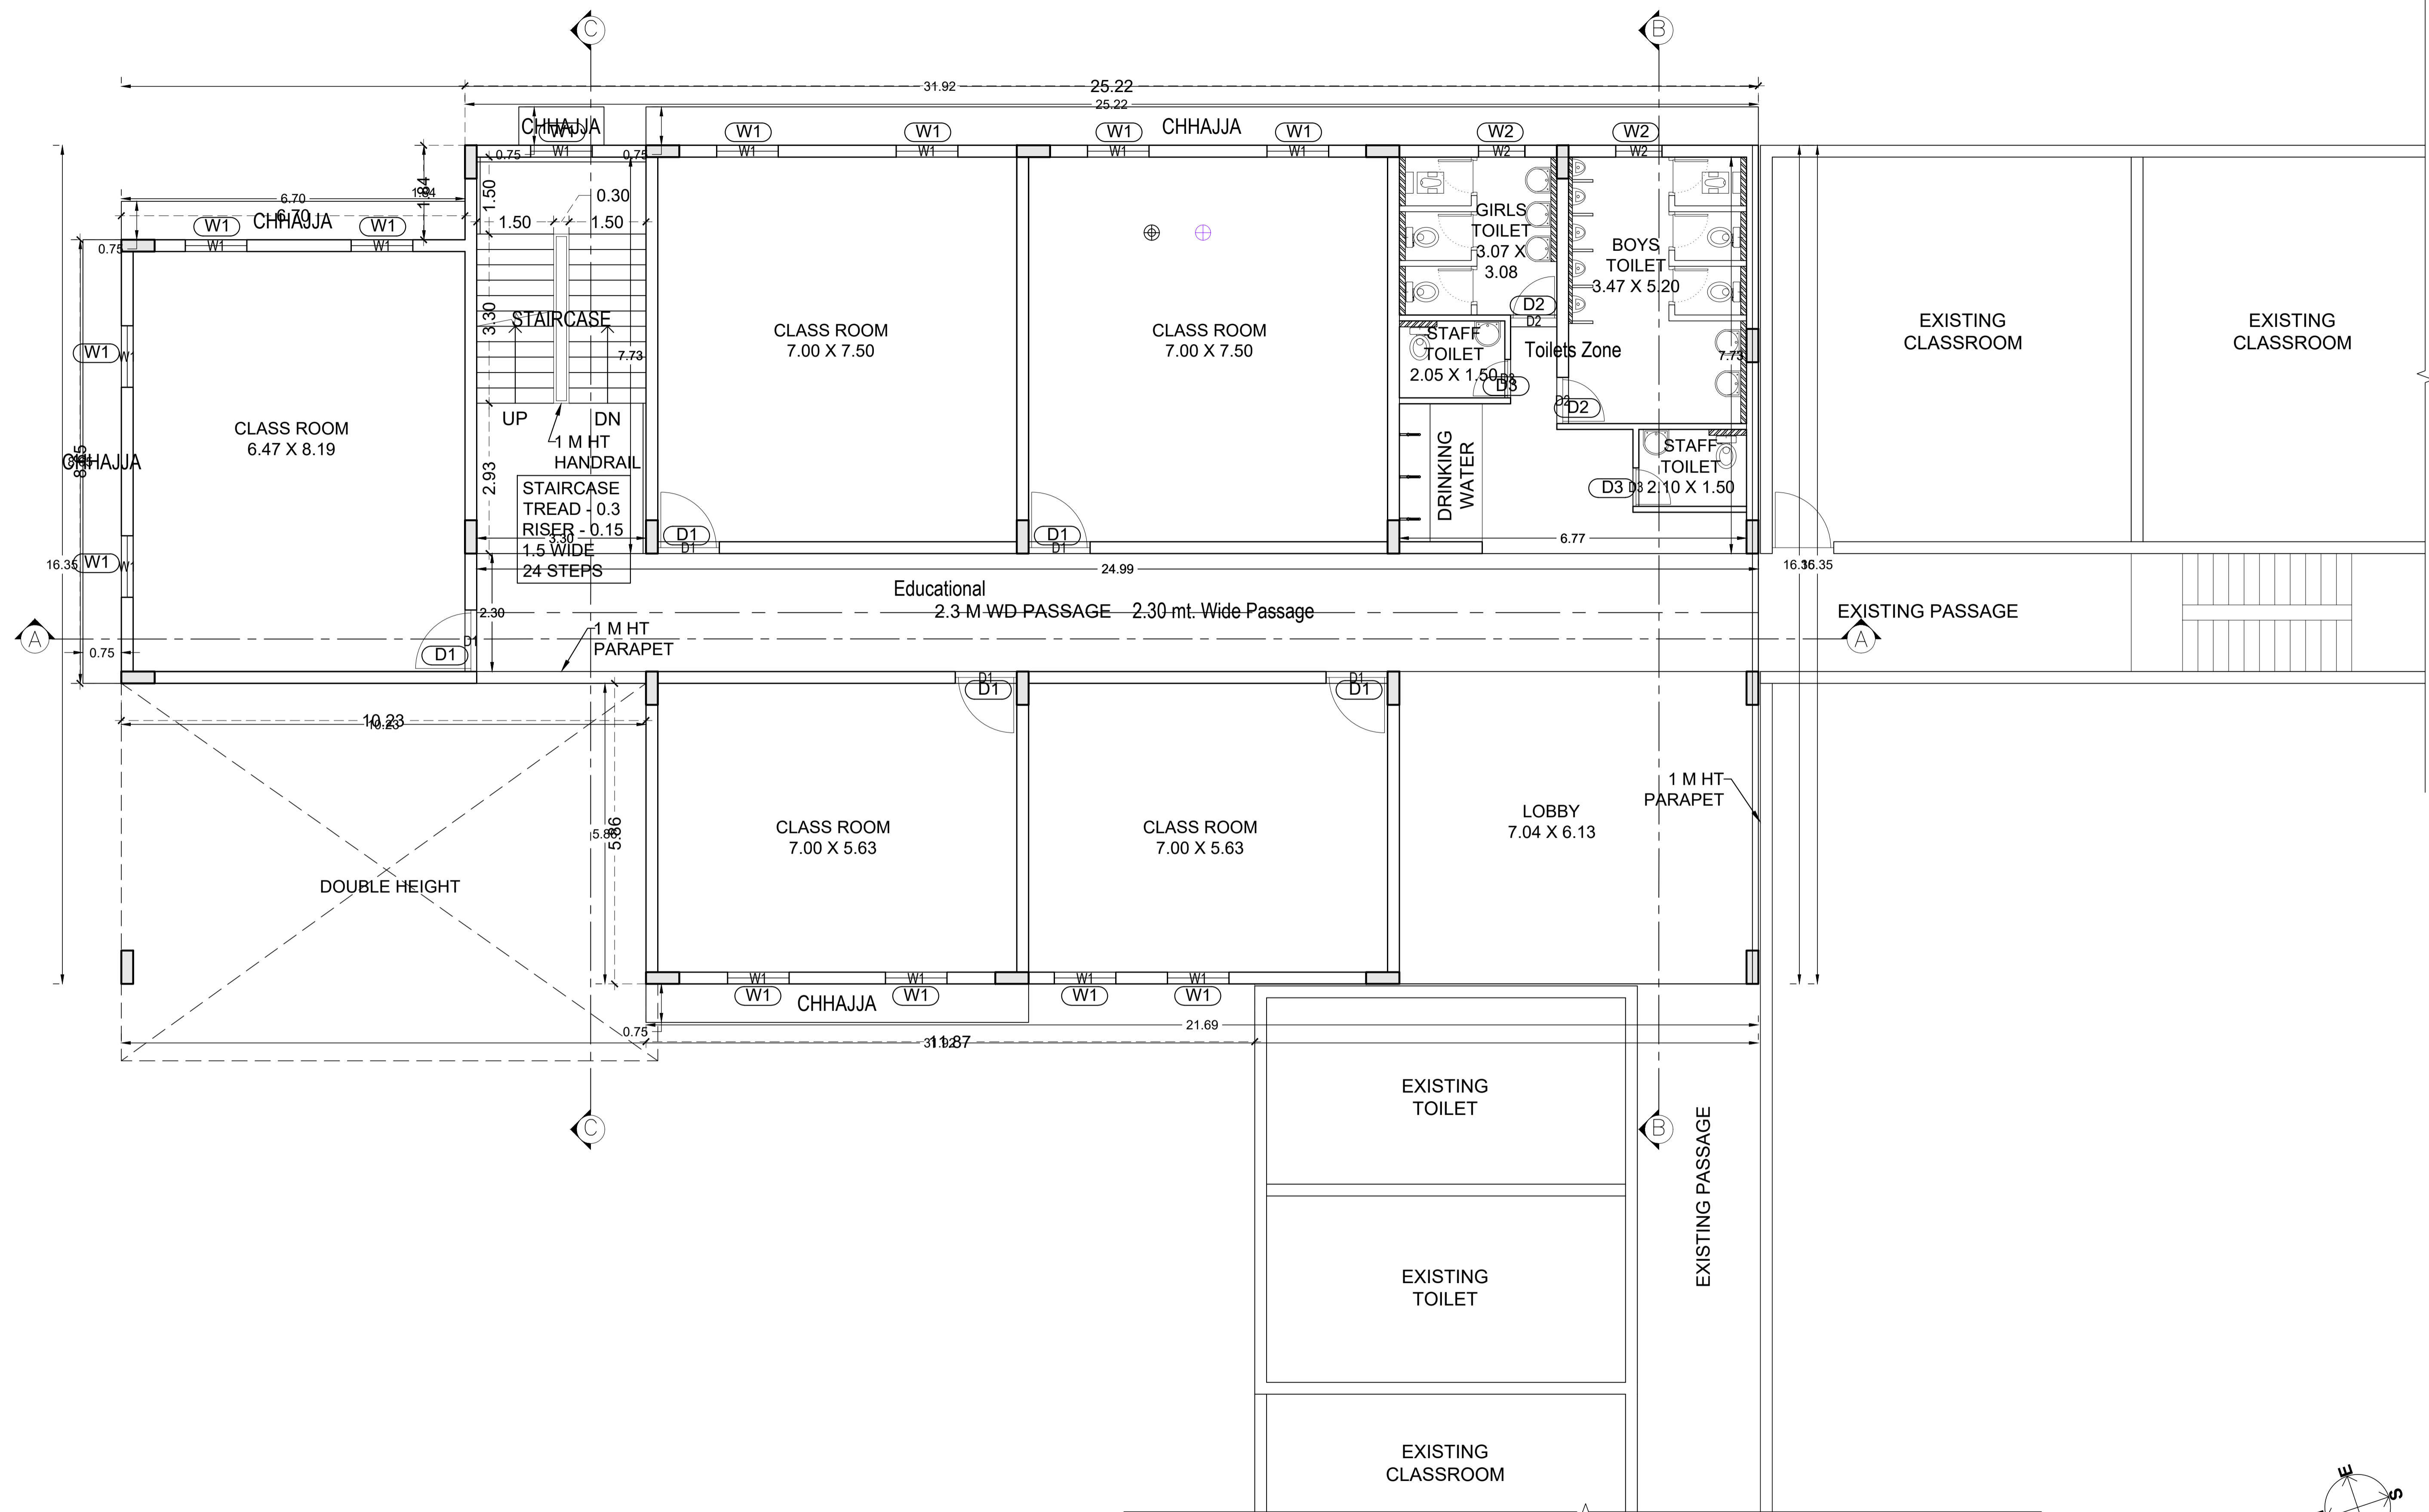


FIRST FLOOR PLAN

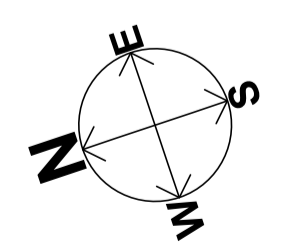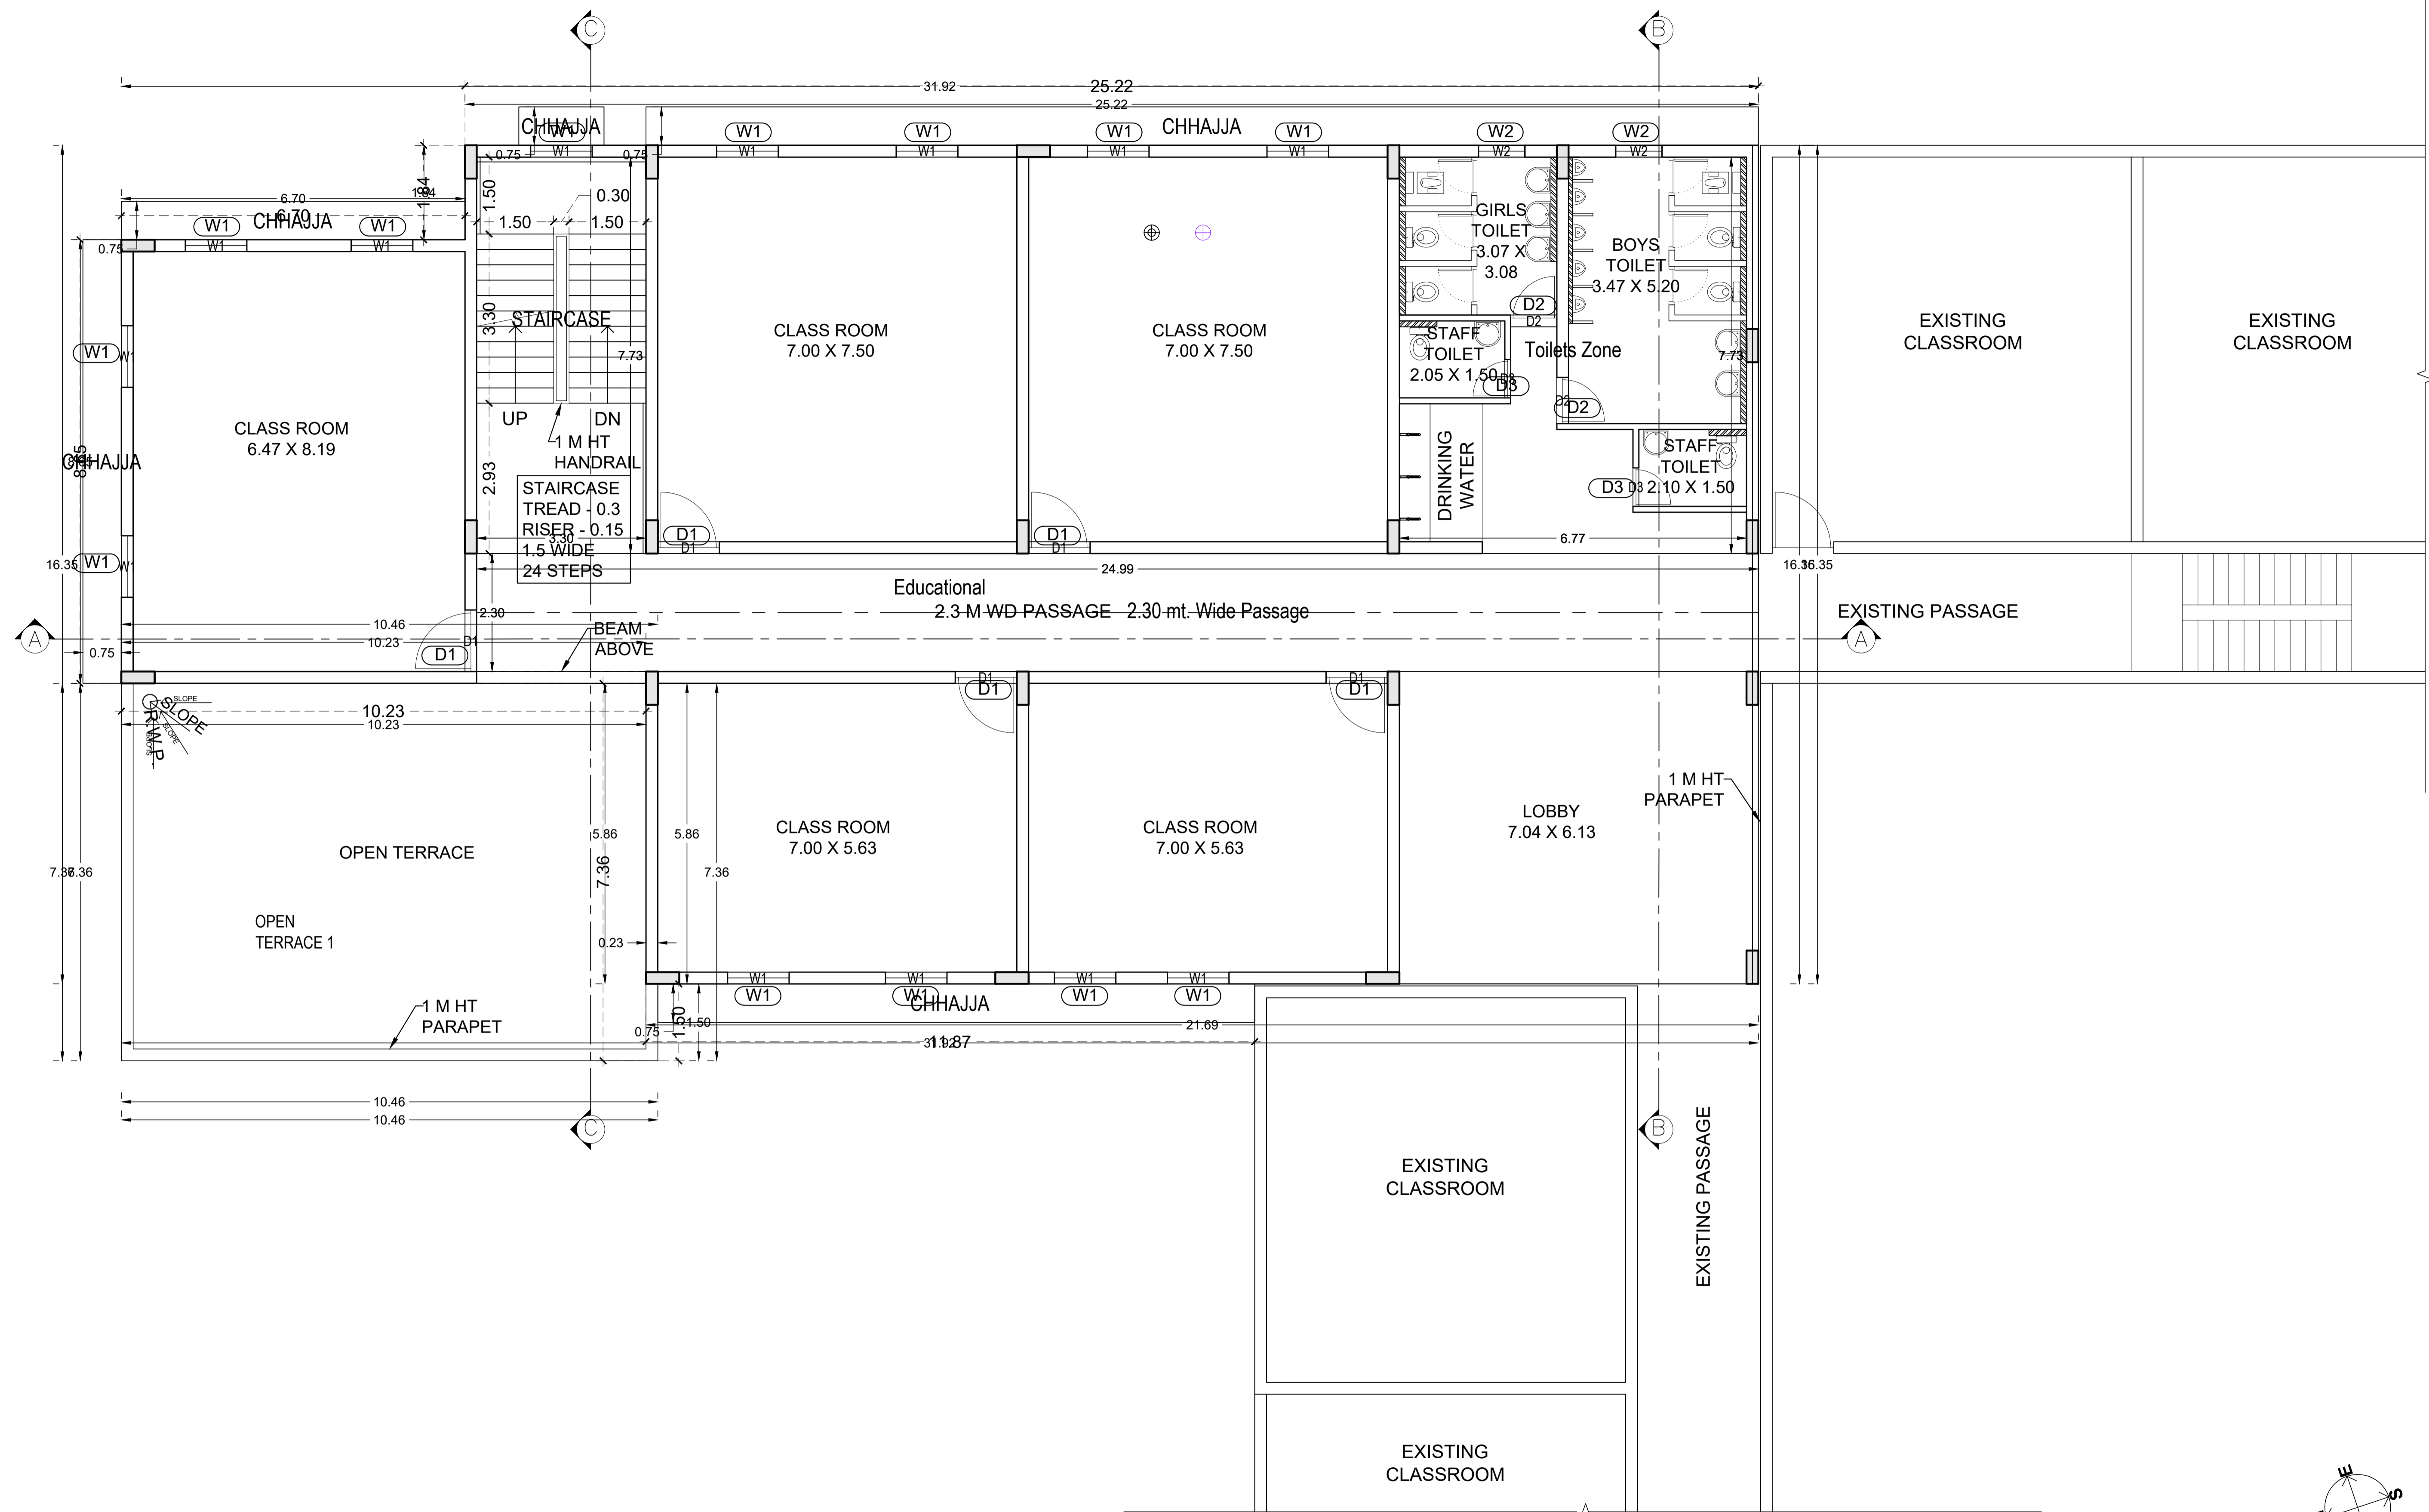


SECOND FLOOR PLAN

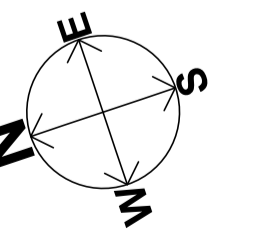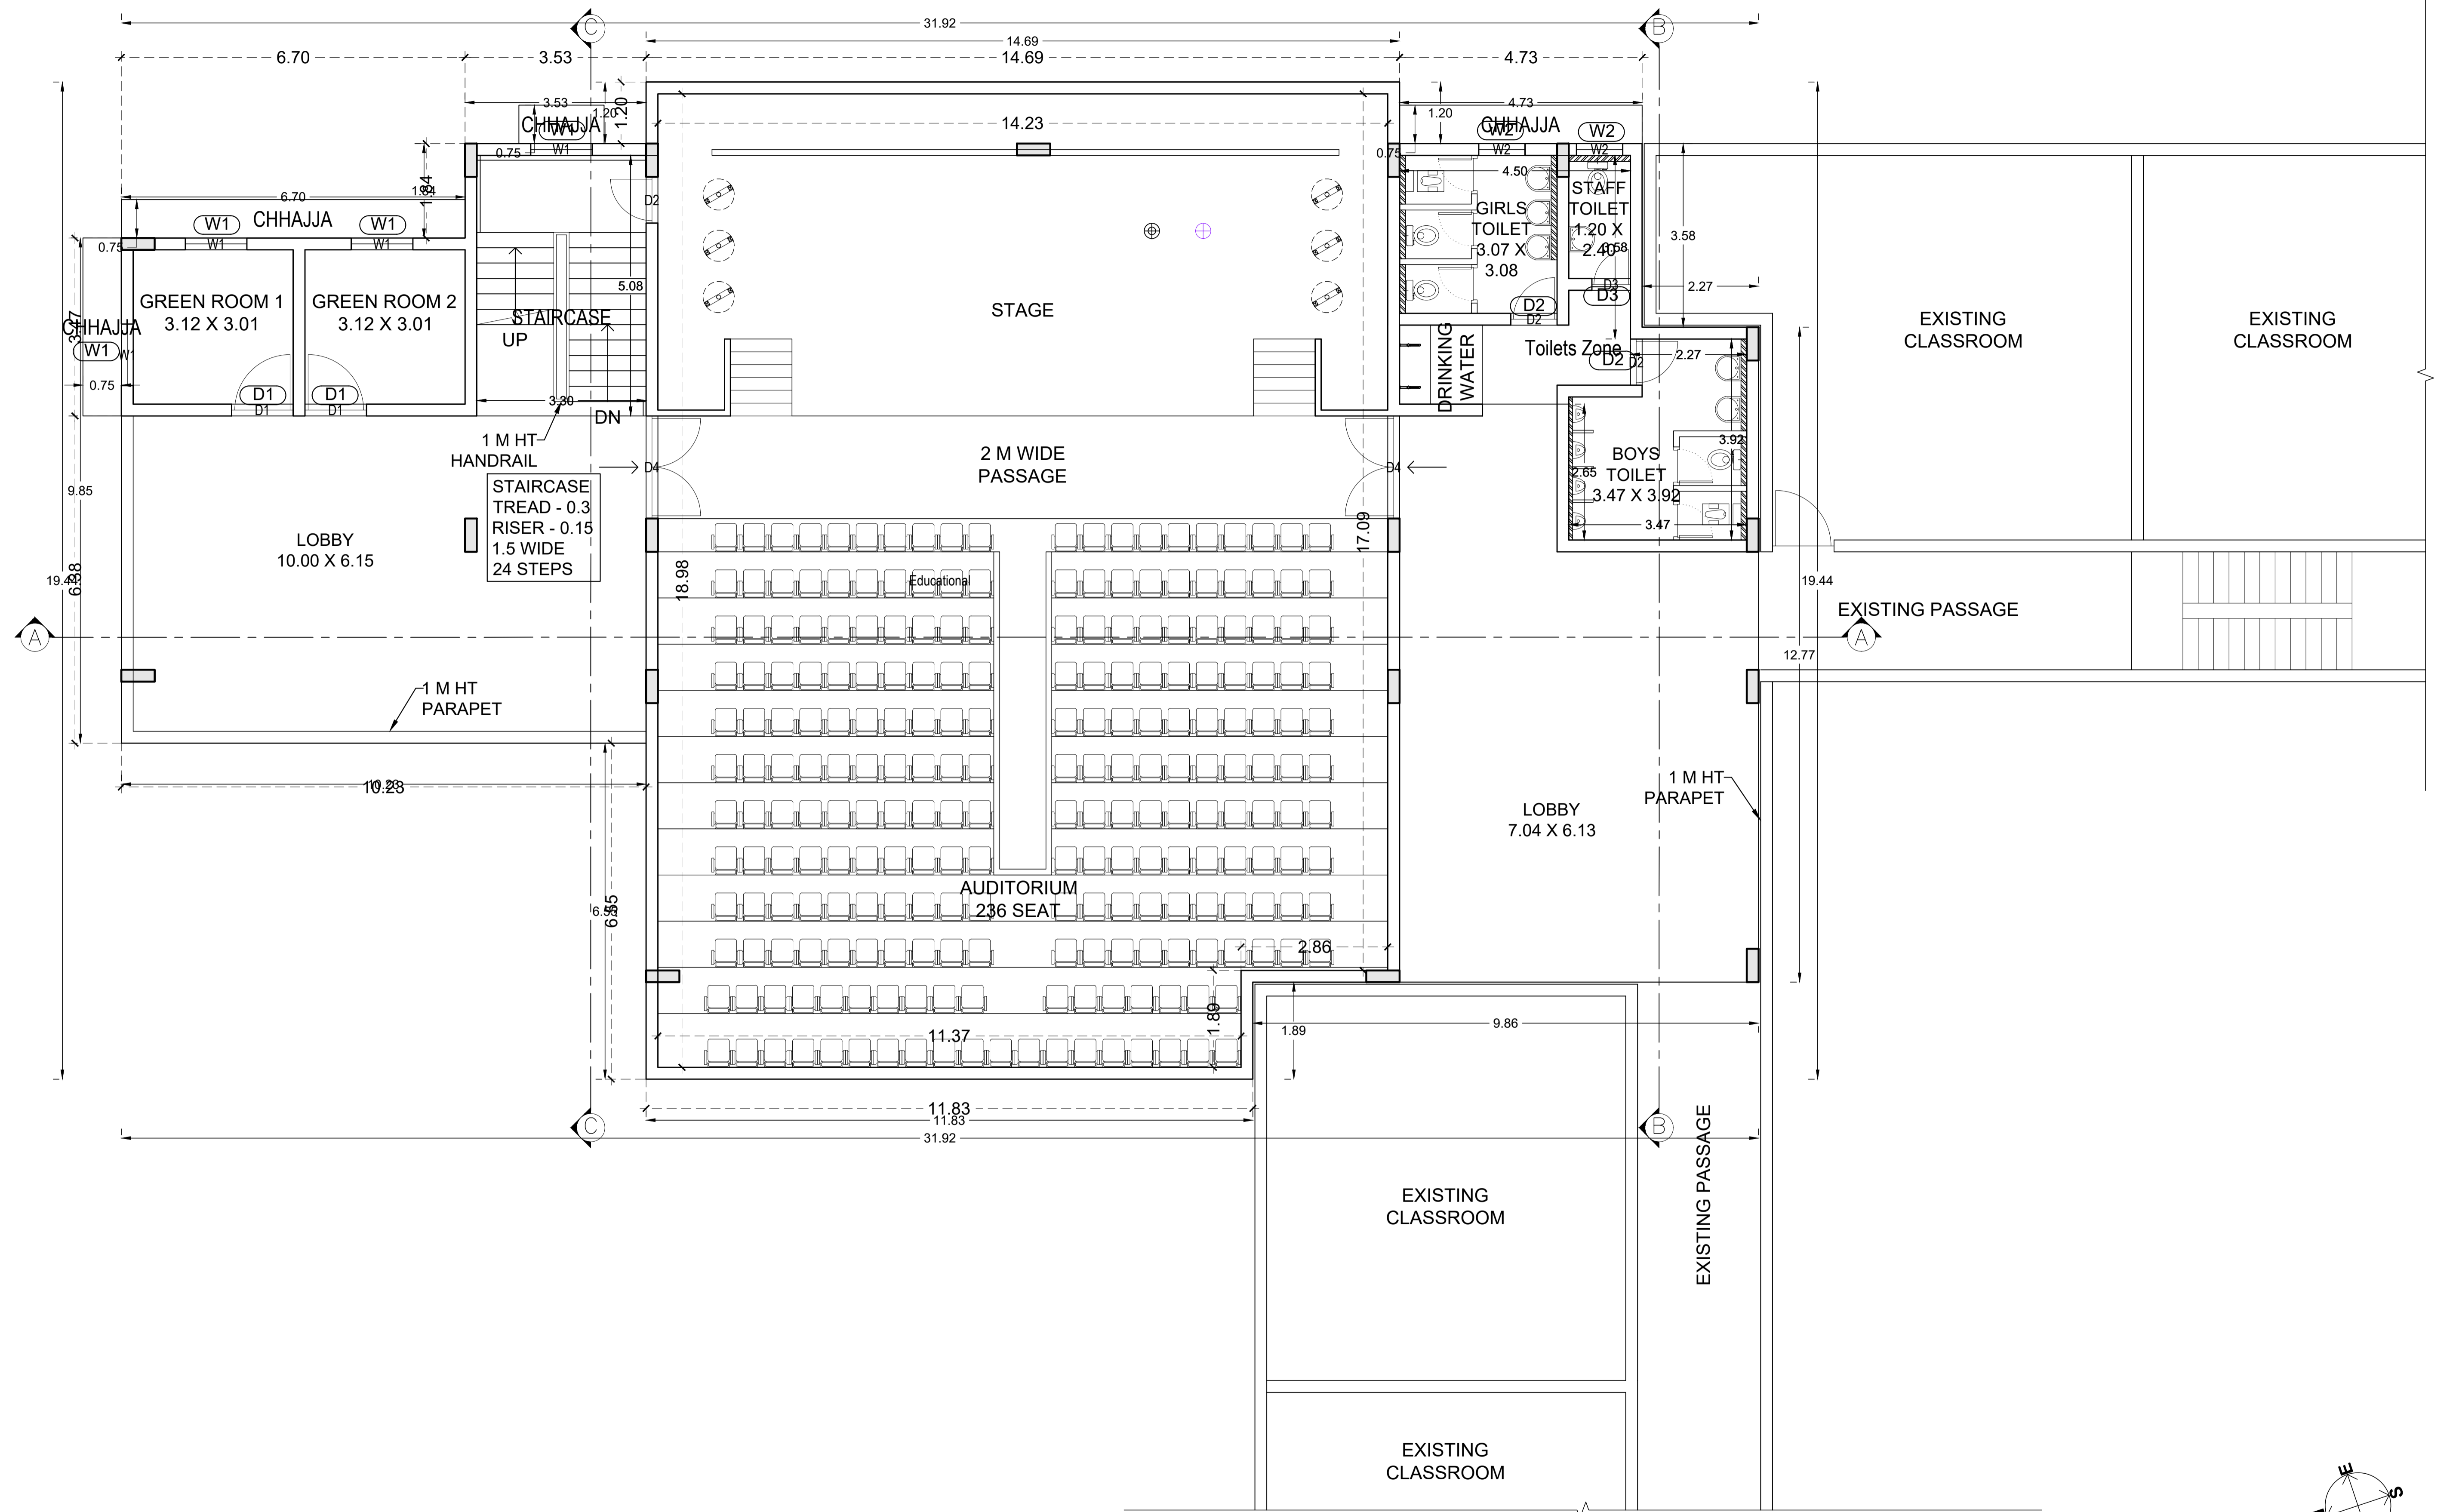


THIRD FLOOR PLAN

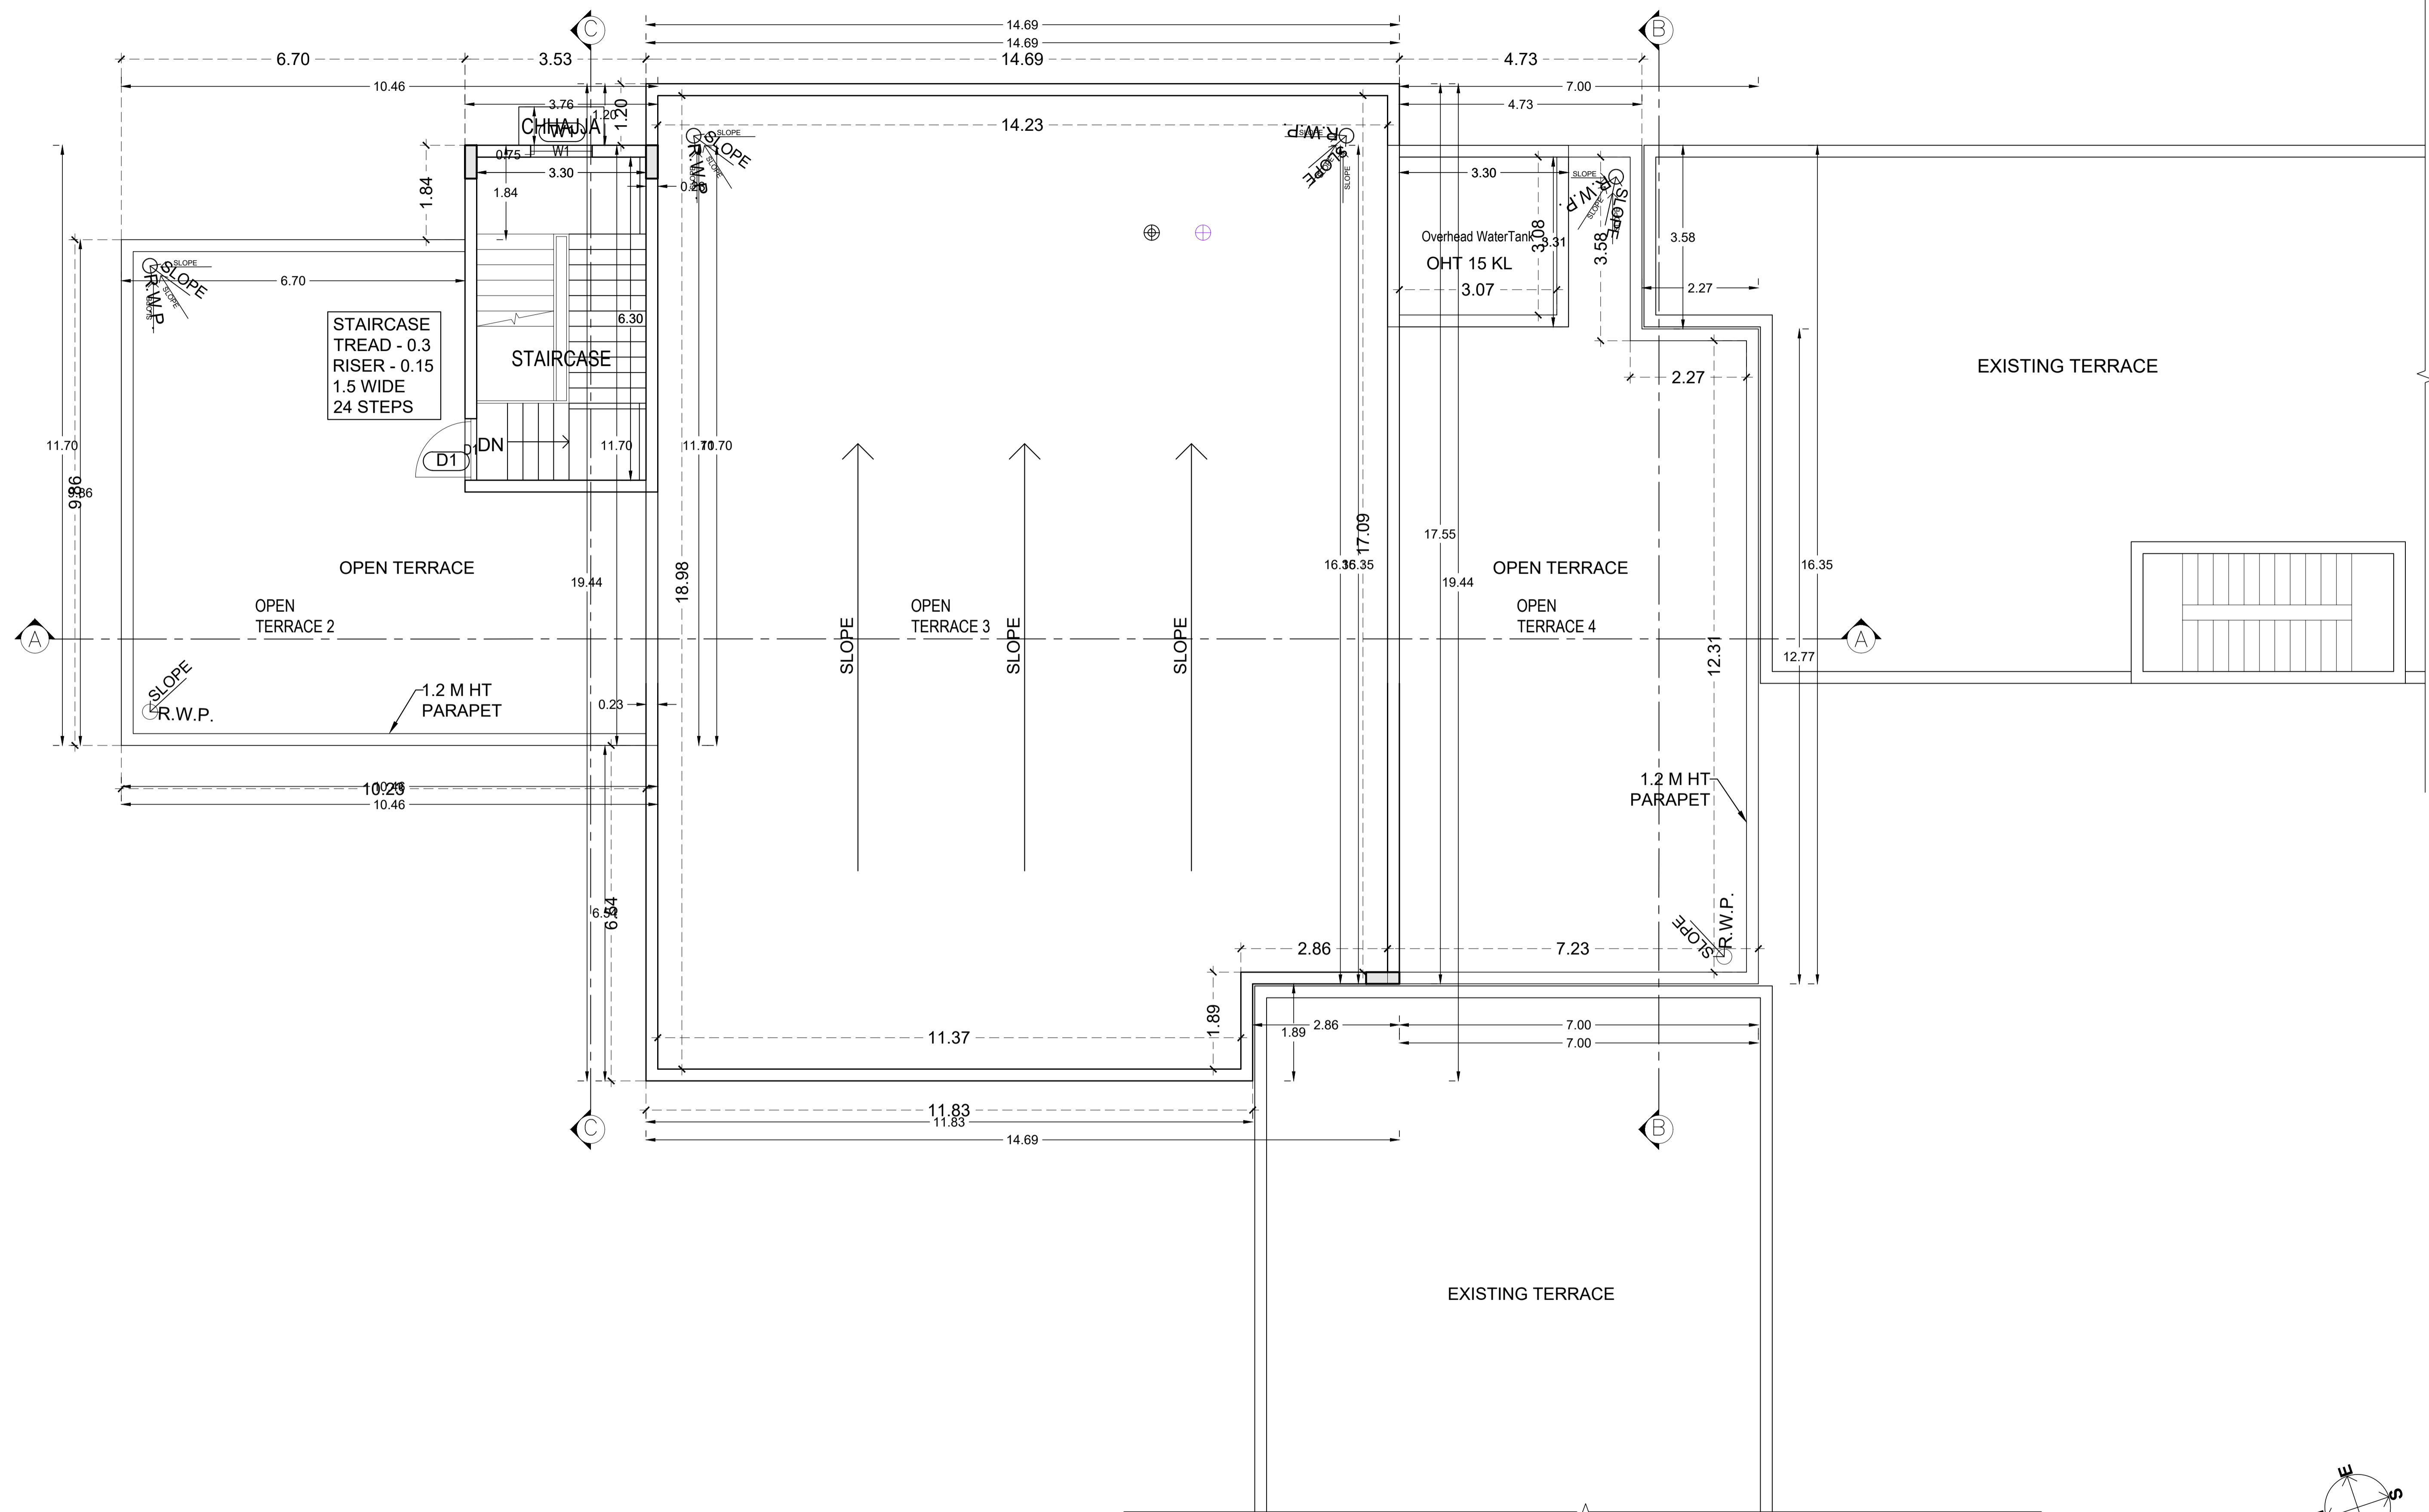

TERRACE FLOOR PLAN

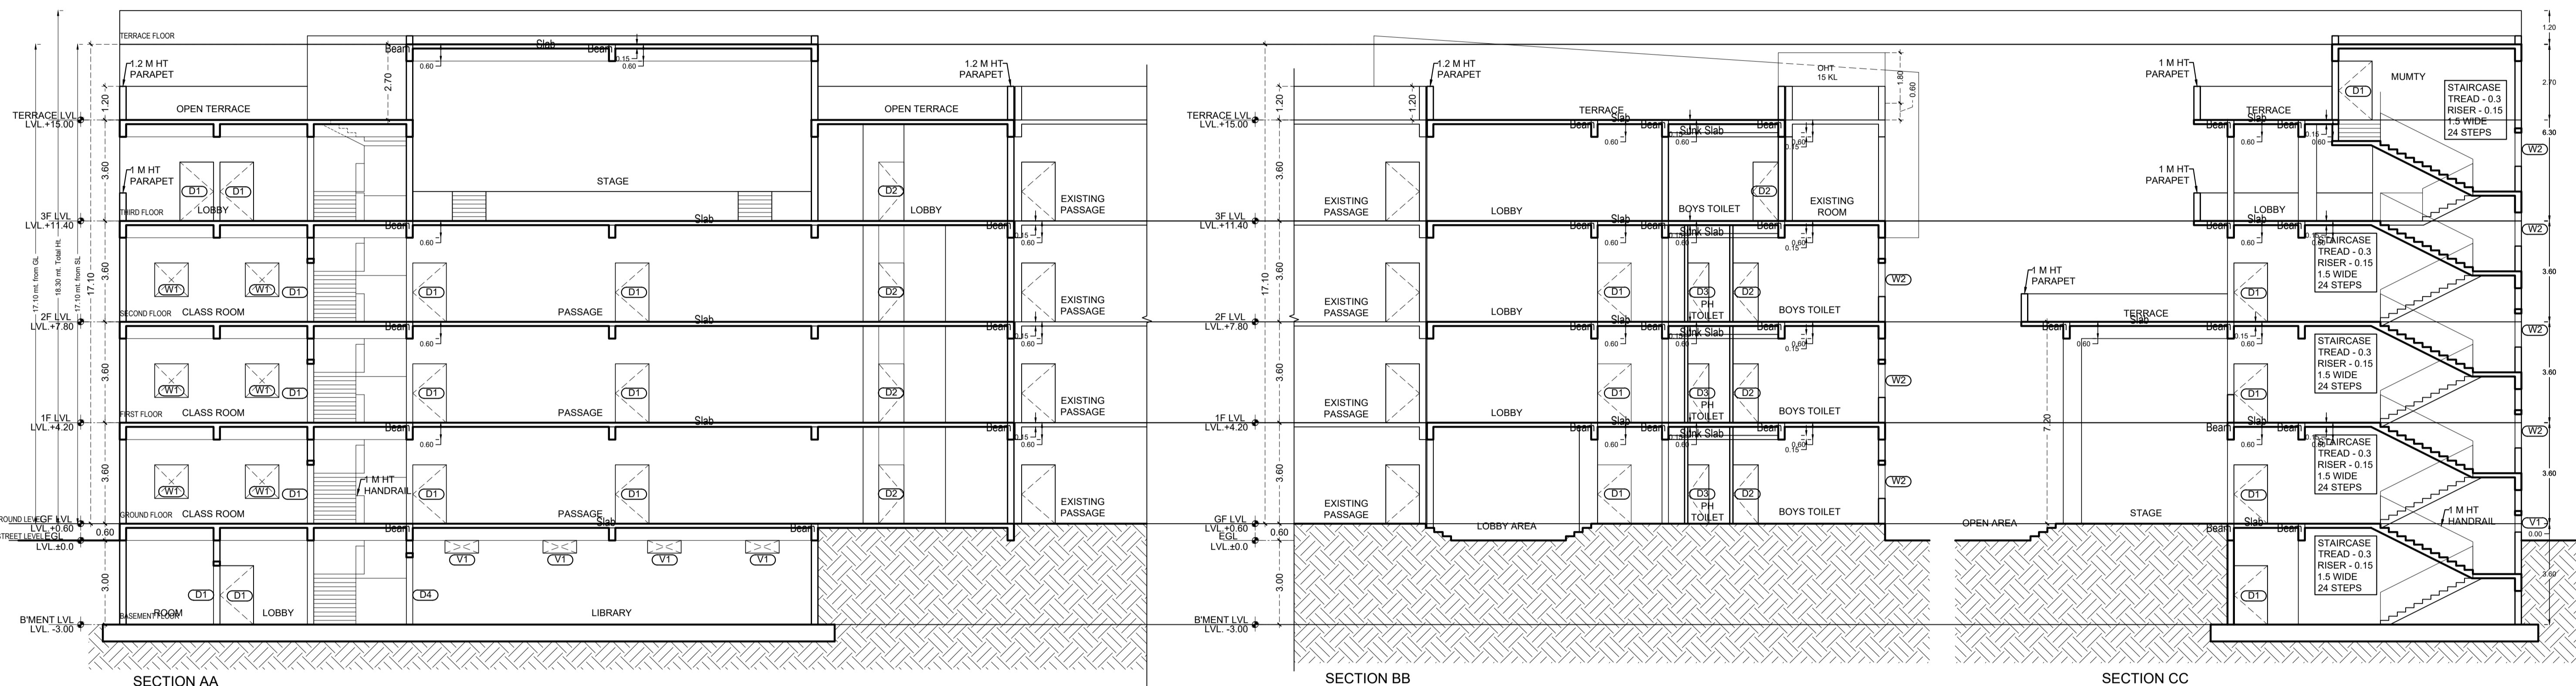


SECTION

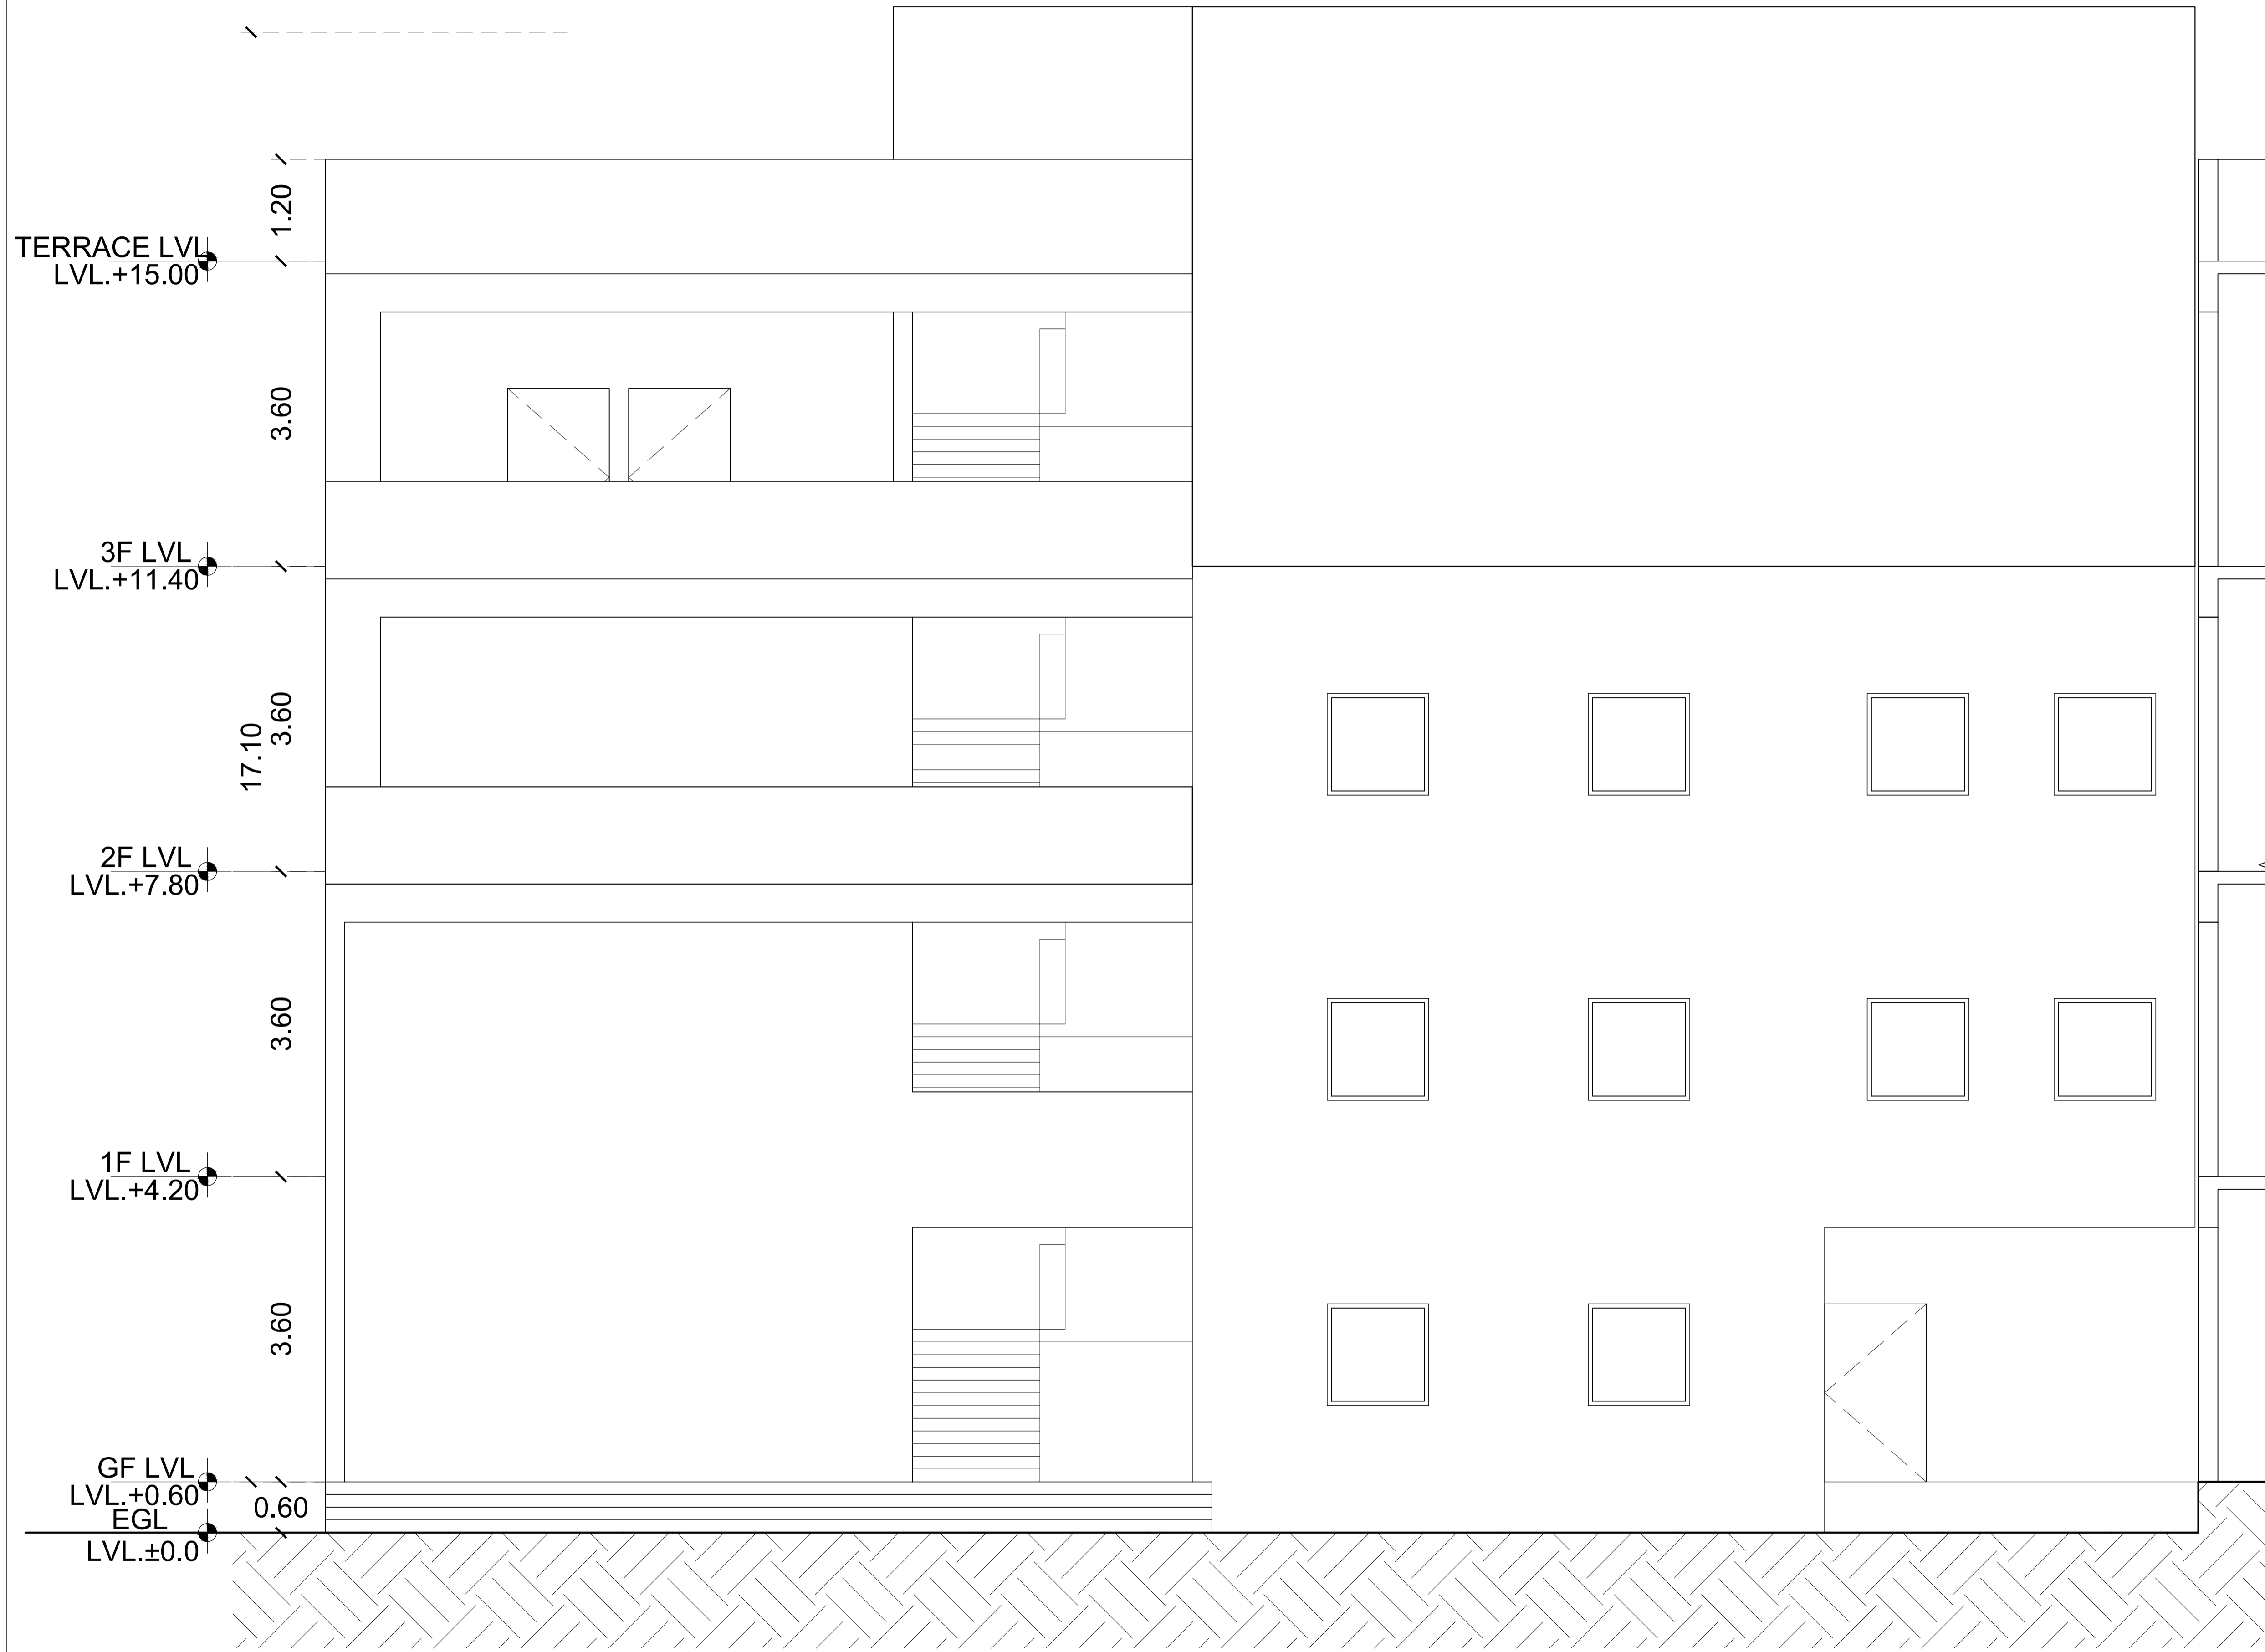

WEST ELEVATION

Elevation 1 Detail

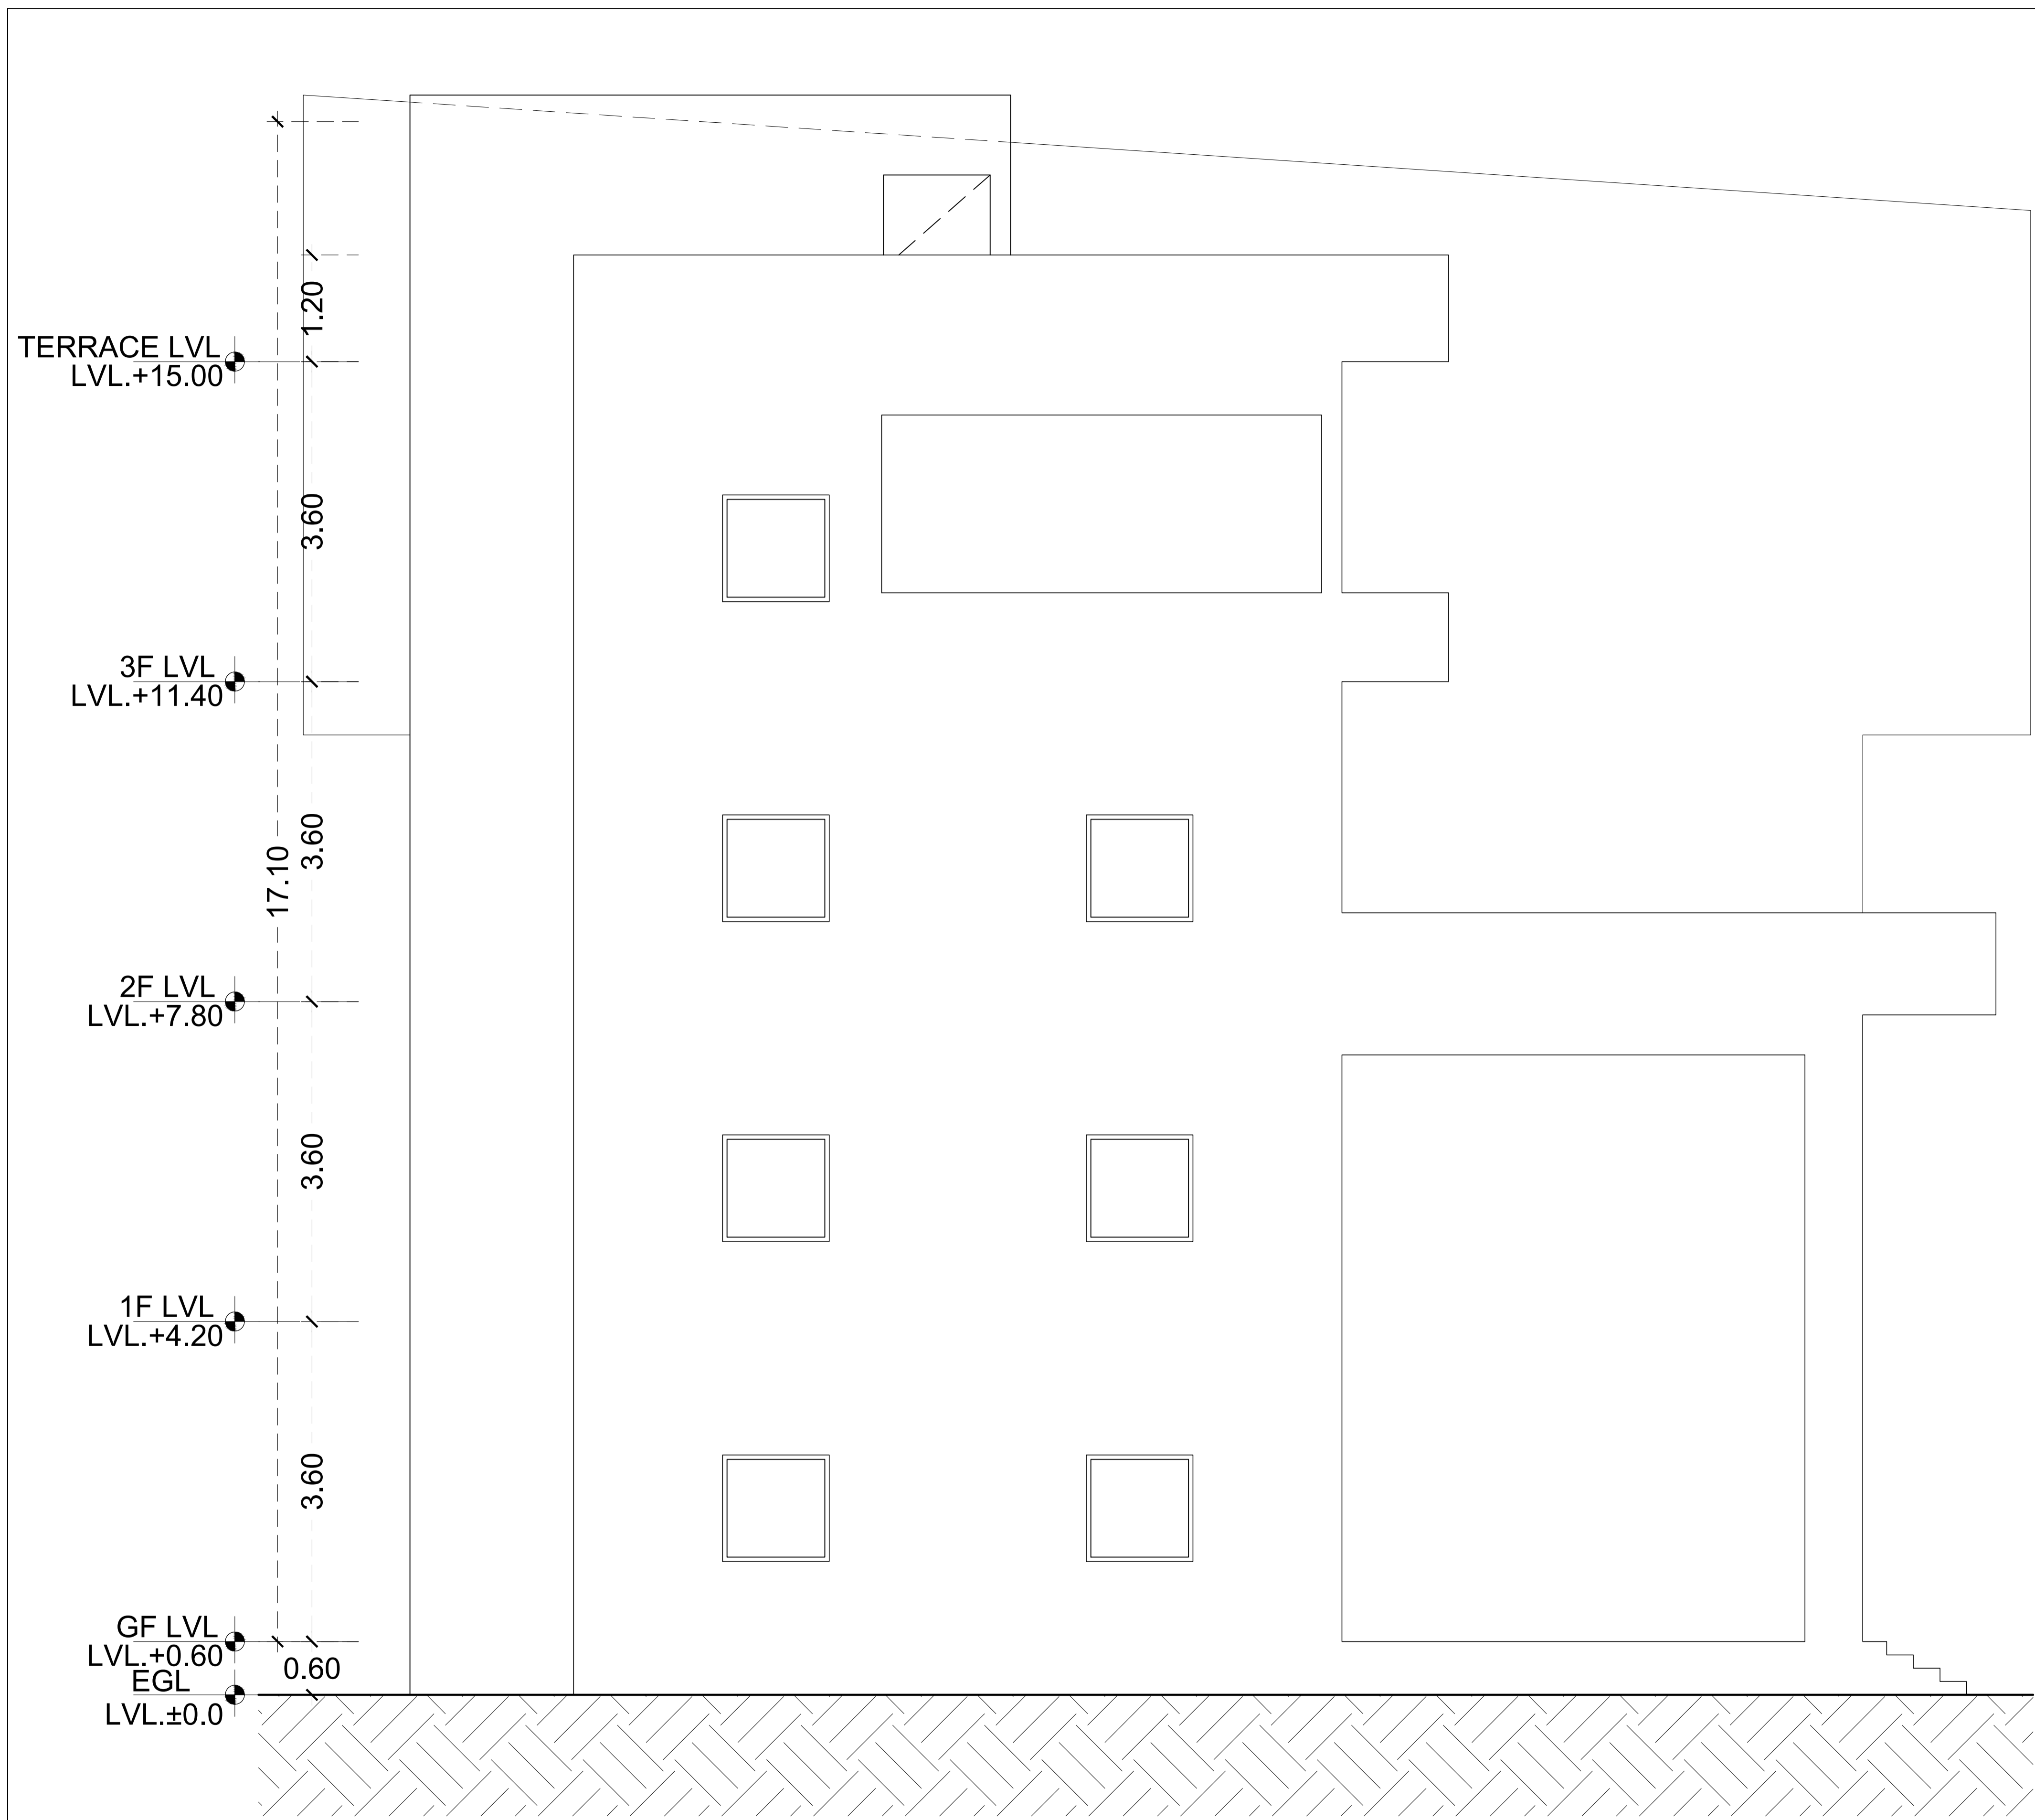

NORTH ELEVATION

Elevation 2 Detail