

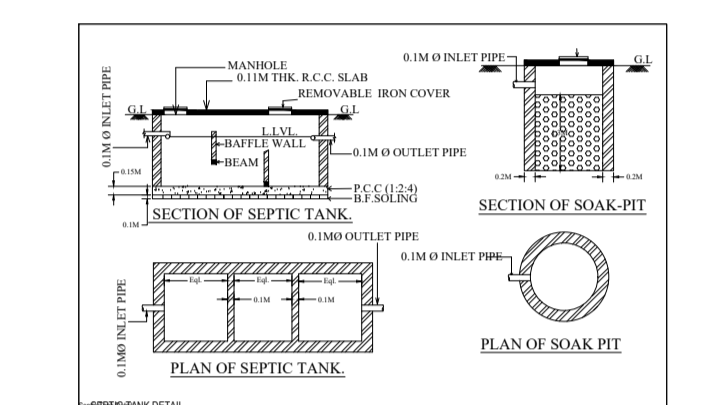
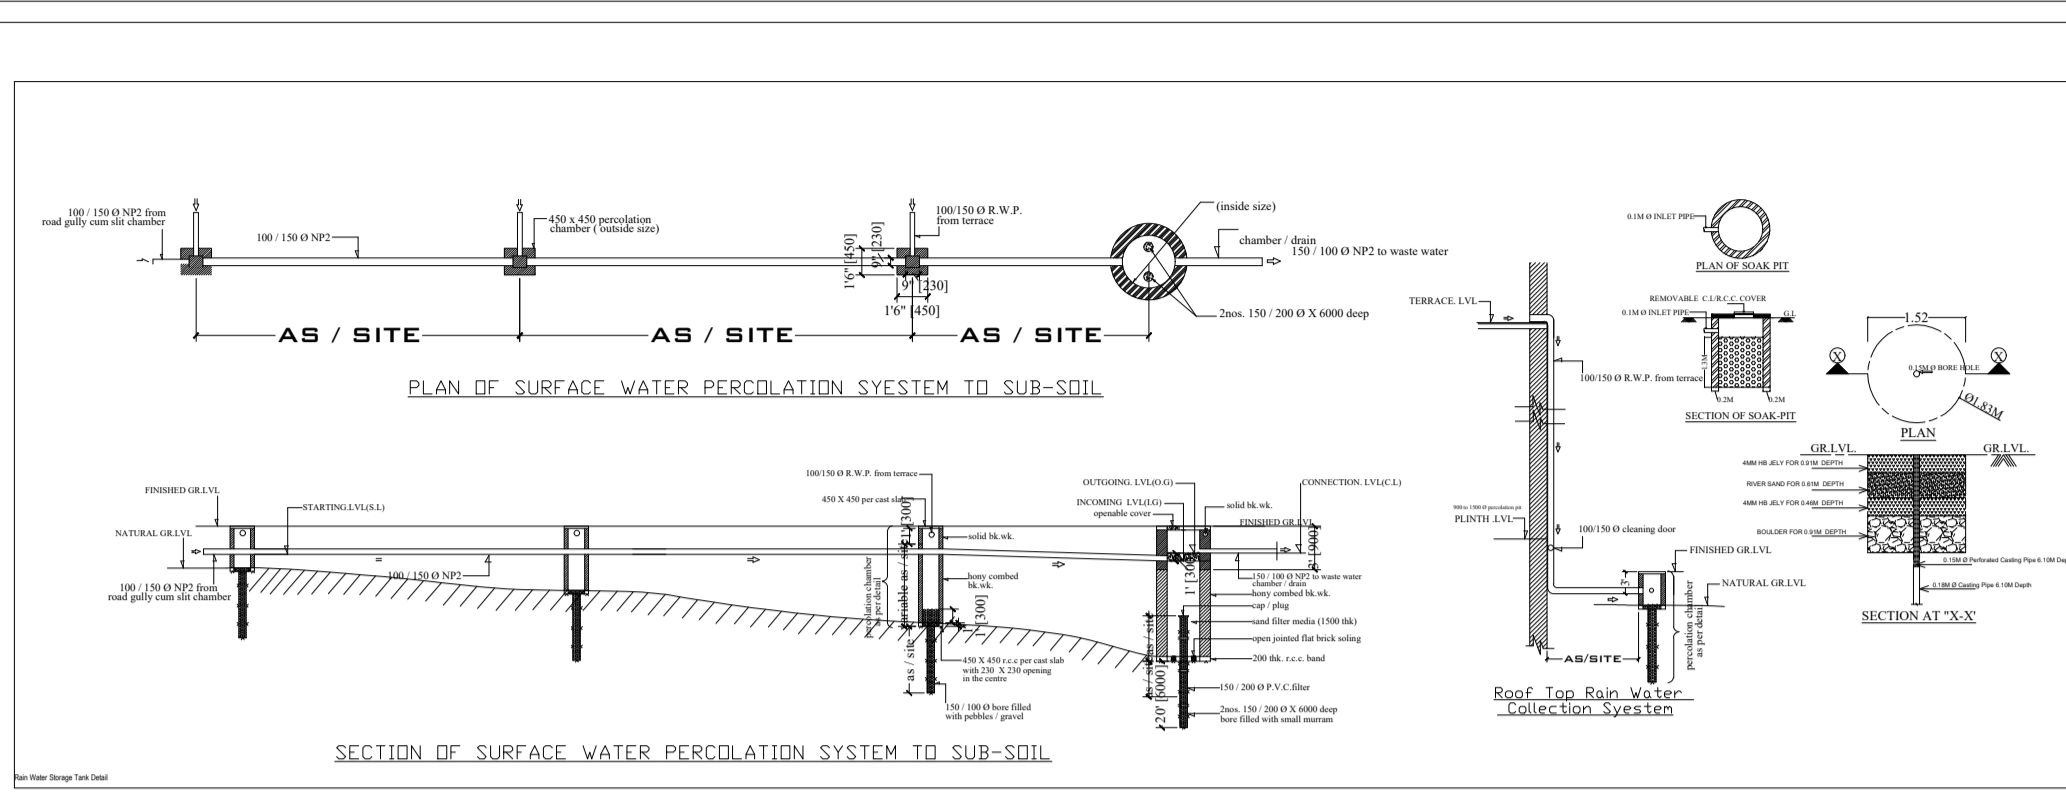



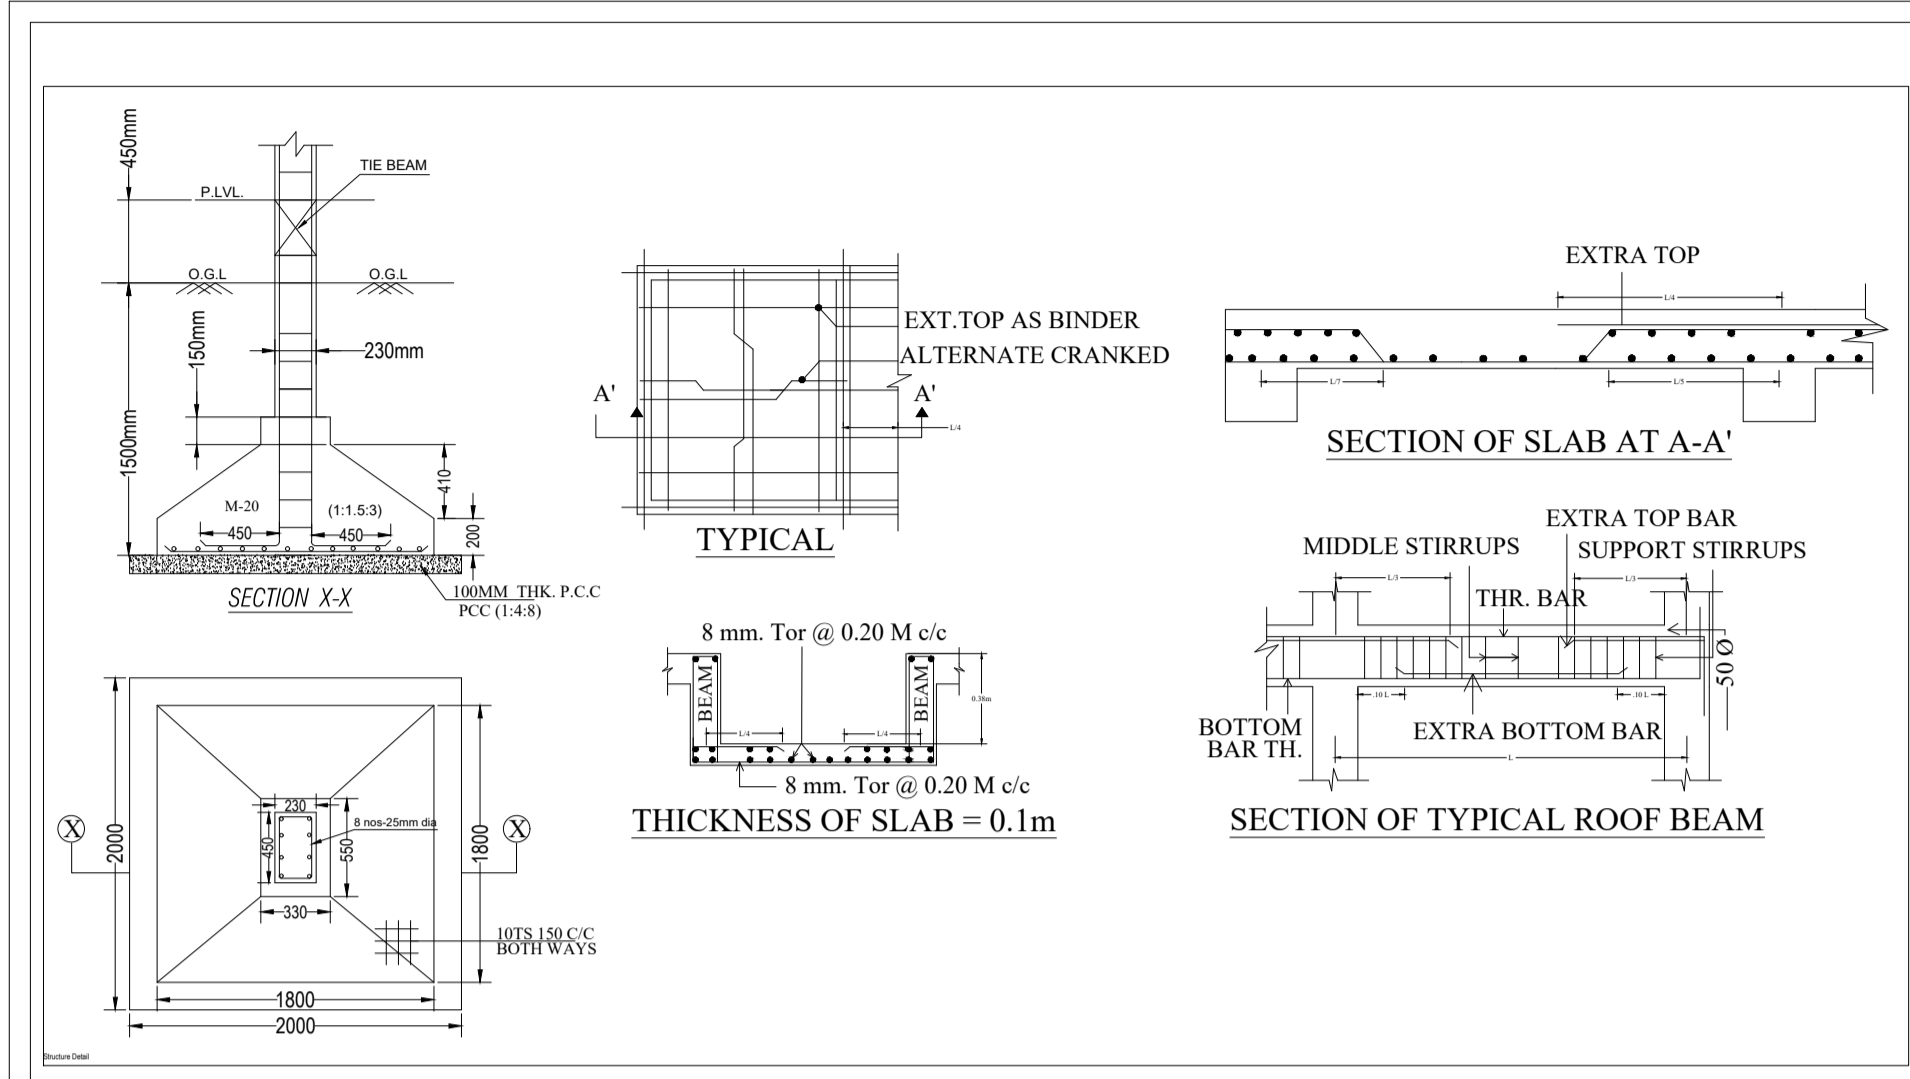

GENERAL SPECIFICATION :-
 FOUNDATION : PLAIN CEMENT CONCRETE AS PER DESIGN.
 SUPER STRUCTURE : R.C.C. COLUMN & BEAM AS PER STR. DESIGN.
 FLOOR : R.C.C. ROOF SLAB AS PER STRUCTURAL DESIGN.
 INTERNAL FINISH : CEMENT PLASTER WITH P.O.P. & O.B.D.
 SANITARY : VITRIOUS CHINA CLAY SANITARY WARE
 ELECTRICAL : COPPER WIRE WITH P.V.C. CONDUIT.
 SCHEDULE OF DOORS & WINDOWS :-
SCHEDULE OF DOOR & WINDOW

TYPE	WIDTH	HT.	SILL	DESCRIPTION
D	1.00	2.10	0	WOODEN FLUSH DOOR
D1	0.90	2.10	0	WOODEN FLUSH DOOR
D2	0.75	2.10	0	WOODEN FLUSH DOOR
W	1.50	1.20	0.60	GLAZED WINDOW
W1	1.20	1.20	0.60	GLAZED WINDOW
W2	0.90	1.20	0.60	GLAZED WINDOW
V	0.60	0.60	1.50	GLAZED VENTILATOR

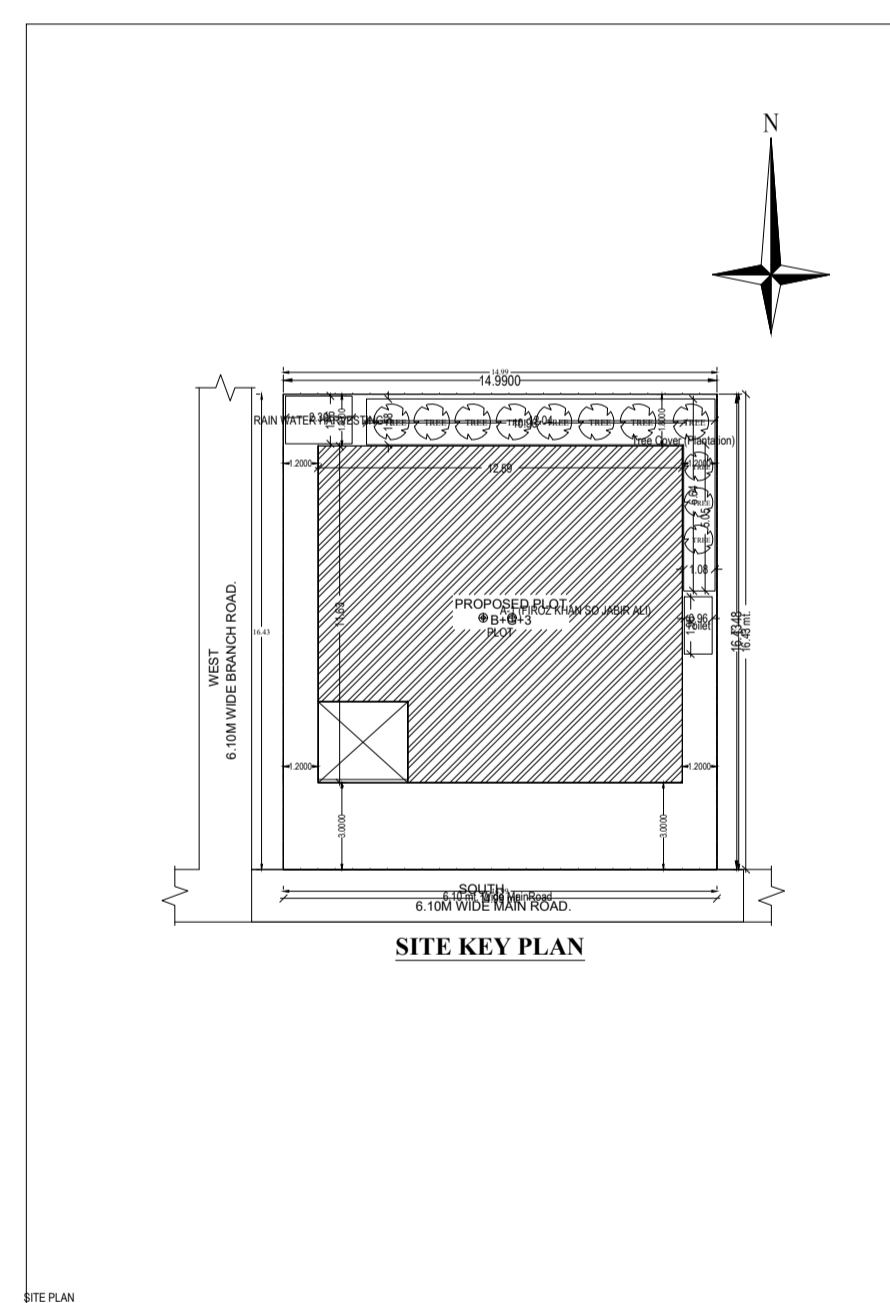


SIGNATURE OF ARCHITECT
 SIGNATURE OF OWNER / ATTORNEY HOLDER
 SCALE :- NTS NORTH SHEET NO.
 DATE :-
 APPROVED

Building - A FIROZ KHAN S/O JABIR ALI


SCHEDULE OF JOINERY

