
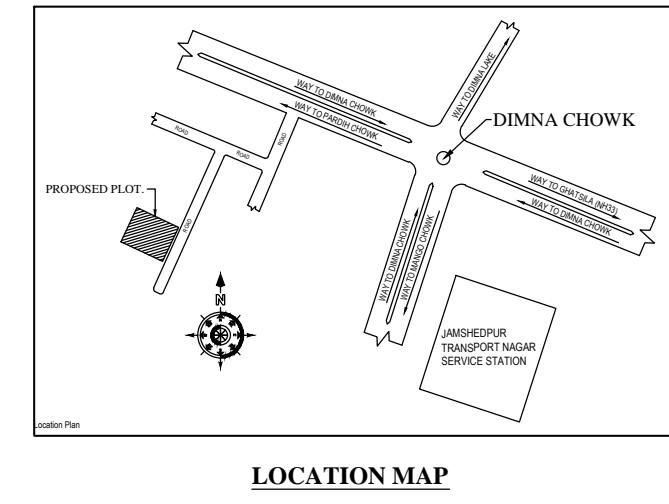
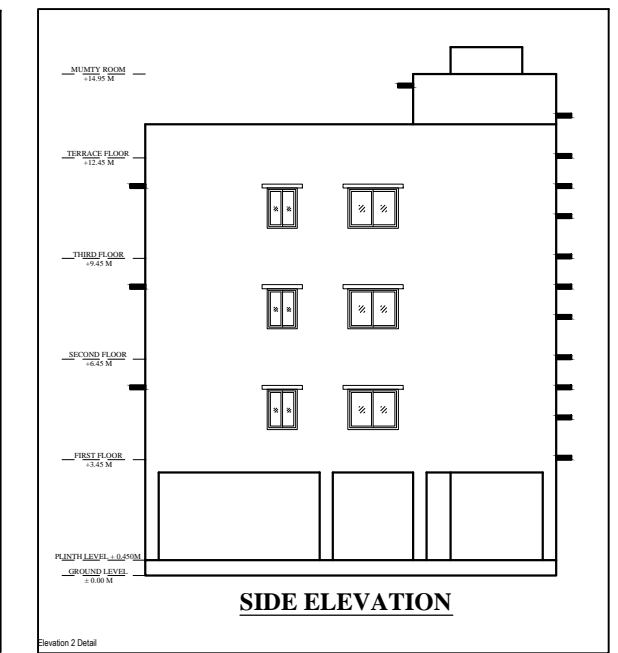
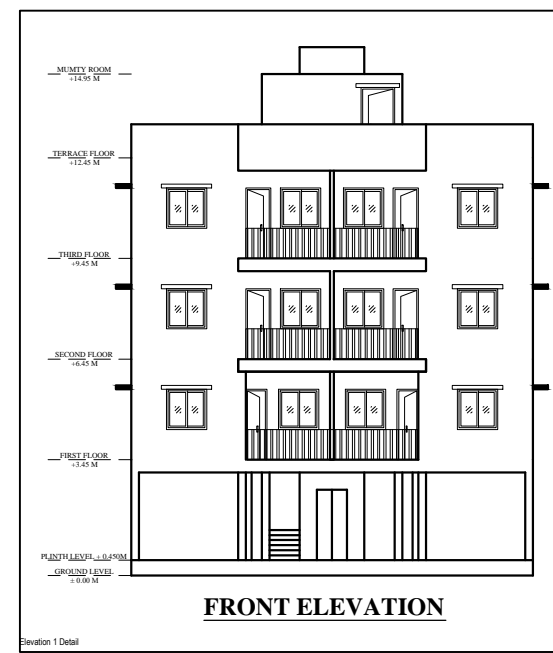
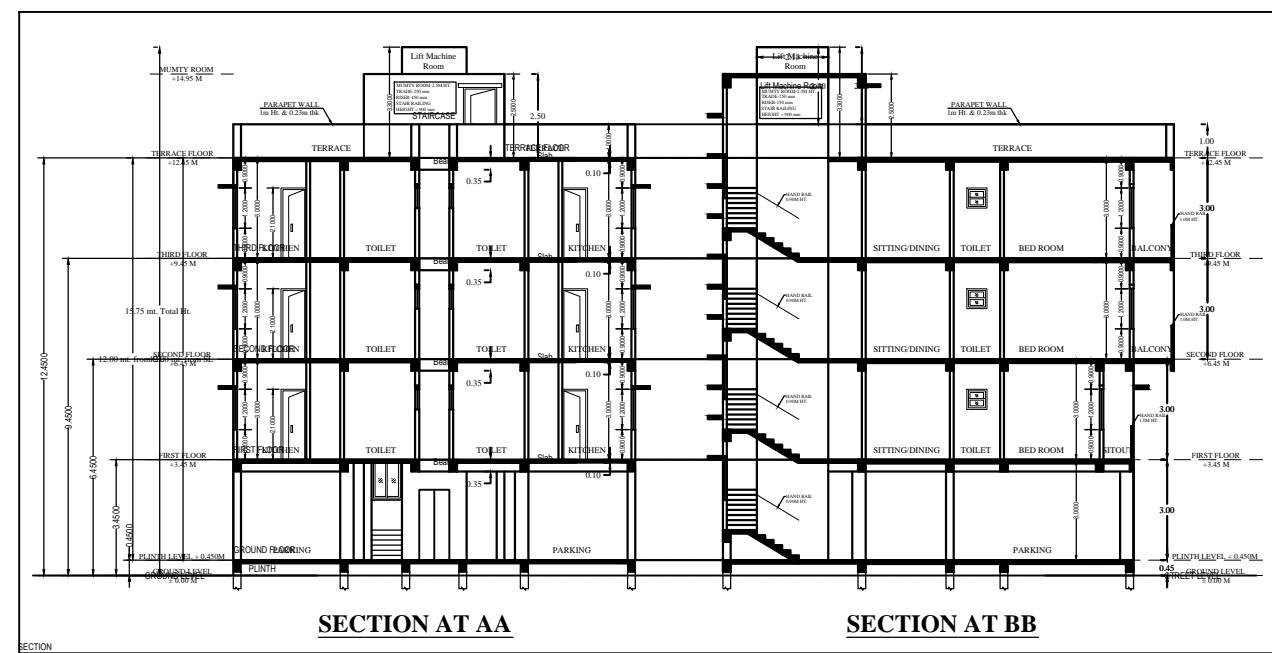
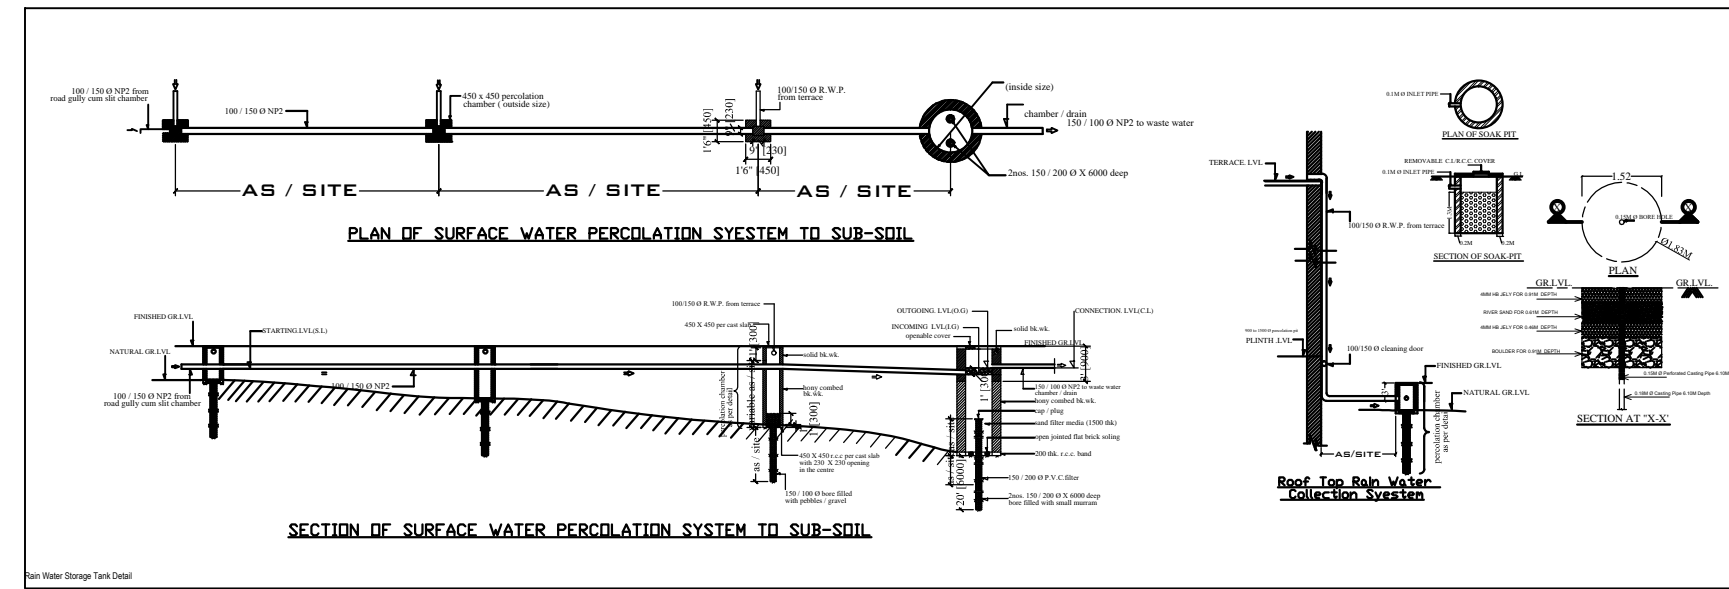
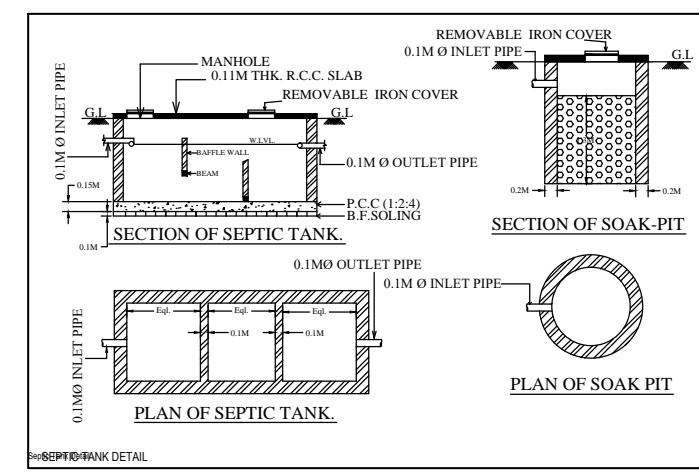


Project Title :DR RANA PRAWEEEN KUMAR

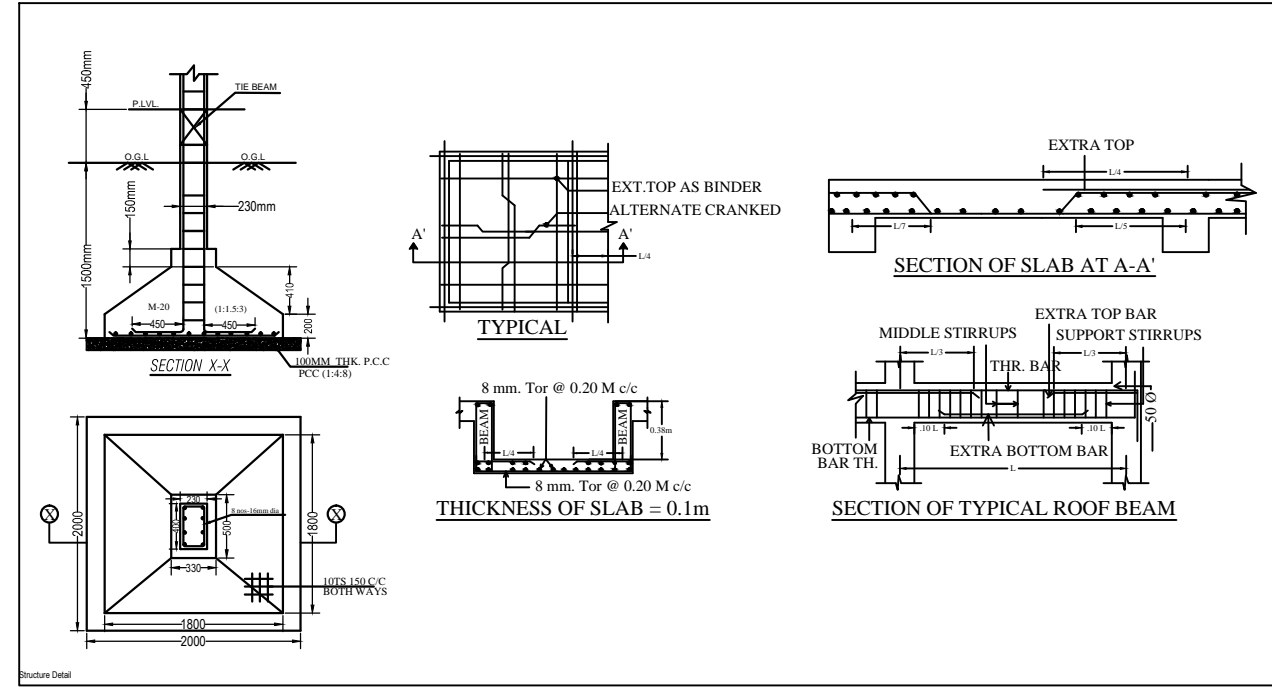

GENERAL SPECIFICATION :-
 FOUNDATION : PLAIN CEMENT CONCRETE AS PER DESIGN.
 : R.C.C. COLUMN FOOTING & COLUMN AS PER STRUCTURAL DESIGN.
 SUPER STRUCTURE : R.C.C. COLUMN & BEAM AS PER STR. DESIGN.
 : EXTER. EXT. WALL & 11 THICK PARTITION WALL IN CEMENT MORTAR.
 : R.C.C. ROOF SLAB AS PER STRUCTURAL DESIGN.
 FLOOR : MOSAIC CAST IN SITU.
 : CERAMIC TILES DADO IN TOILET.
 INTERNAL FINISH : CEMENT PLASTER WITH P.O.P & O.B.D.
 SANITARY : VITREOUS CHINA CLAY SANITARY WARE.
 : G.I. PIPE WATER SUPPLY.
 : P.V.C. PIPE FOR SEWAGE DISPOSAL.
 ELECTRICAL : COPPER WIRE WITH P.V.C. CONDUIT.

SCHEDULE OF DOORS & WINDOWS :-

TYPE	WIDTH	HT.	SILL	DESCRIPTION
D	1.00	2.10	0	WOODEN FLUSH DOOR
D1	0.90	2.10	0	WOODEN FLUSH DOOR
D2	0.75	2.10	0	WOODEN FLUSH DOOR
W	1.50	1.20	0.60	GLAZED WINDOW
W1	1.20	1.20	0.60	GLAZED WINDOW
W2	0.90	1.20	0.60	GLAZED WINDOW
V	0.60	0.60	1.50	GLAZED VENTILATOR

A PROPOSED RESIDENTIAL BUILDING OF :-
 DR. RANA PRAWEEEN KUMAR S/O ASHOK KUMAR
 SOCIETY'S PLOT NO. - 24
 NEW PLOT NO. - 1264, NEW KHATA NO.-441,
 WARD NO. - 09 , THANA NO. - 1643
 RESIDENT OF CHANDRA PRABHA NAGAR
 DIMNA NH-33 MANGO JAMSHEDPUR.







SIGNATURE OF ARCHITECT

SIGNATURE OF OWNER / ATTORNEY HOLDER

SCALE :- NTS NORTH SHEET NO.

DATE :-

APPROVED

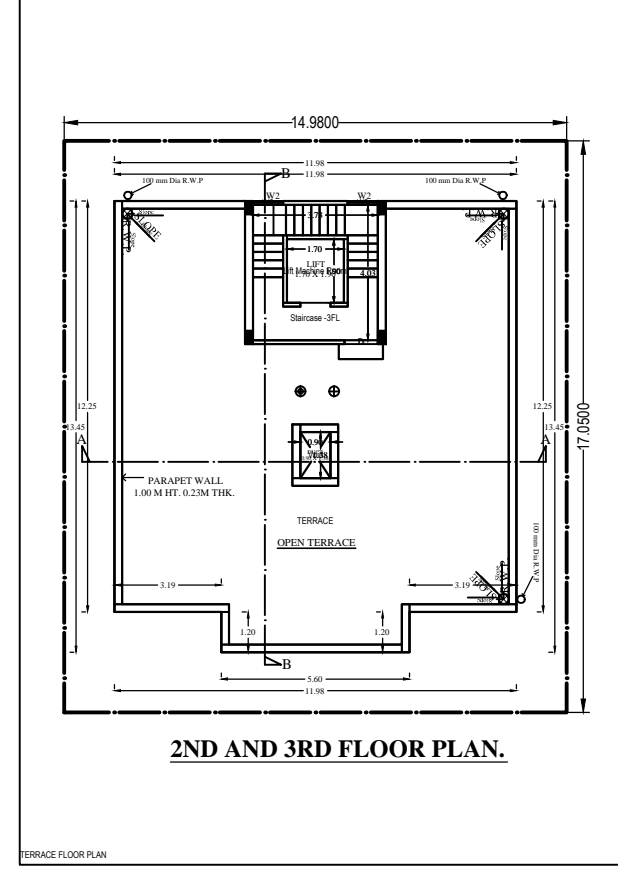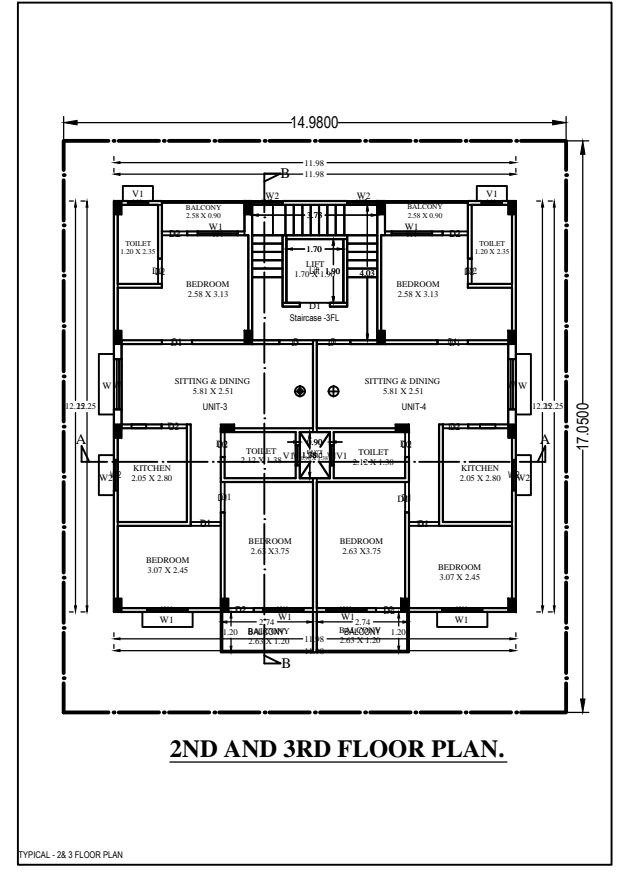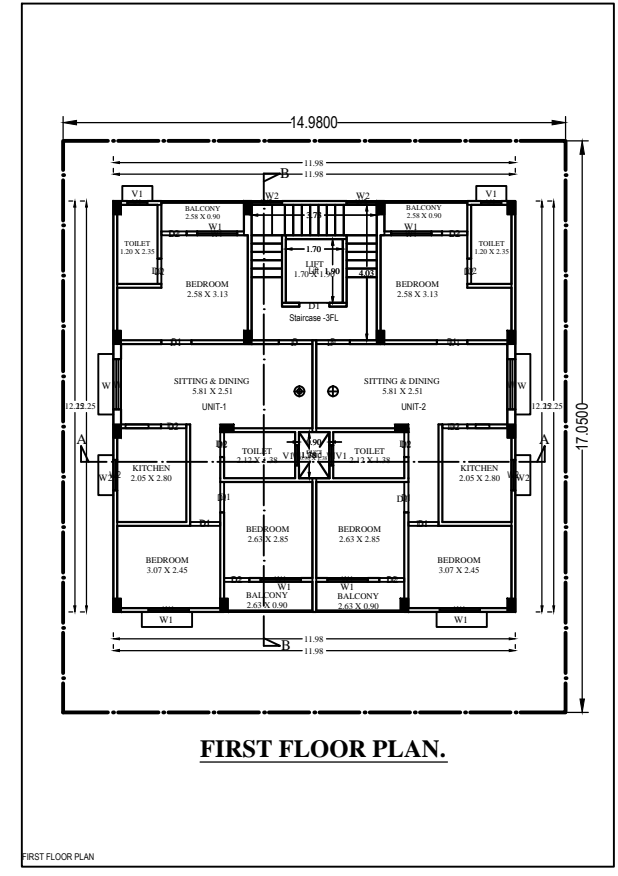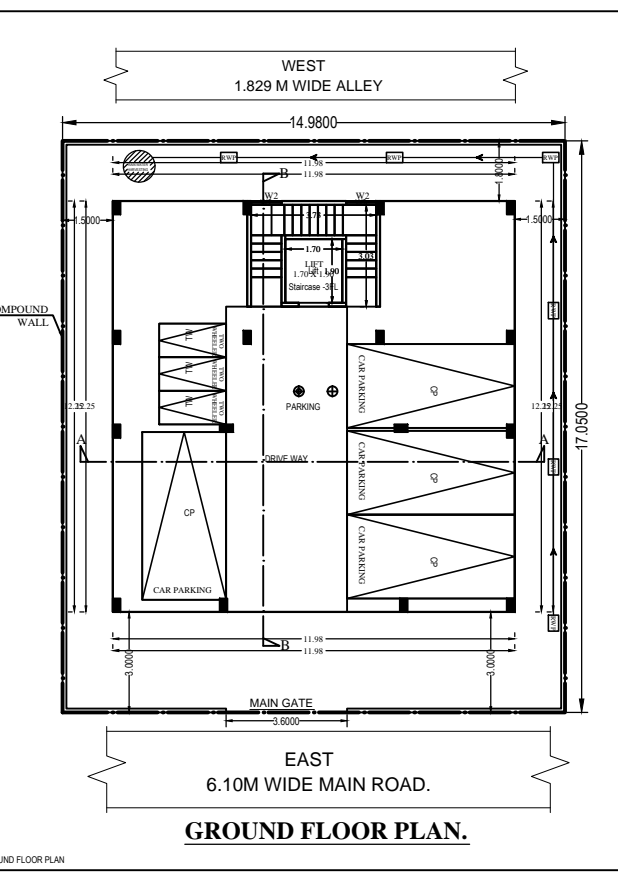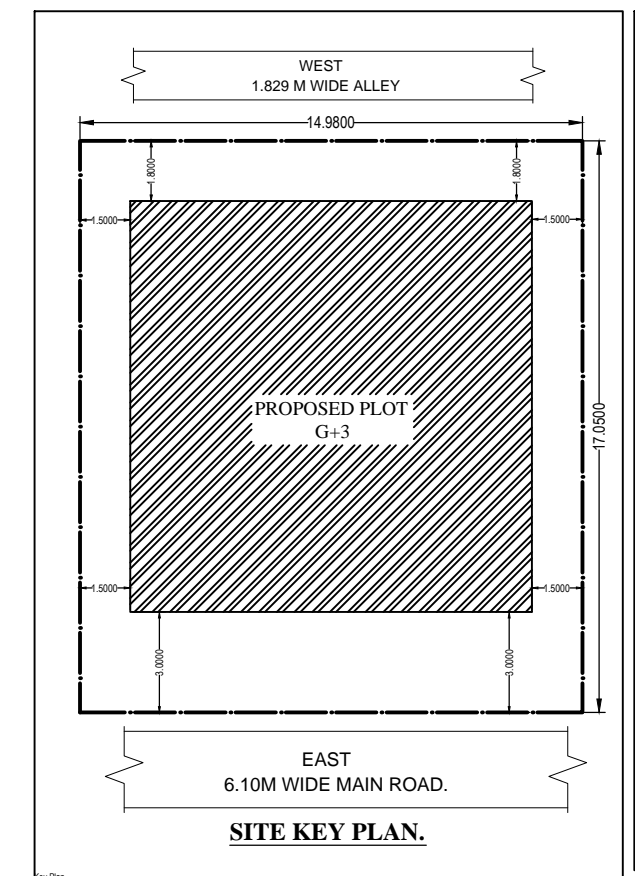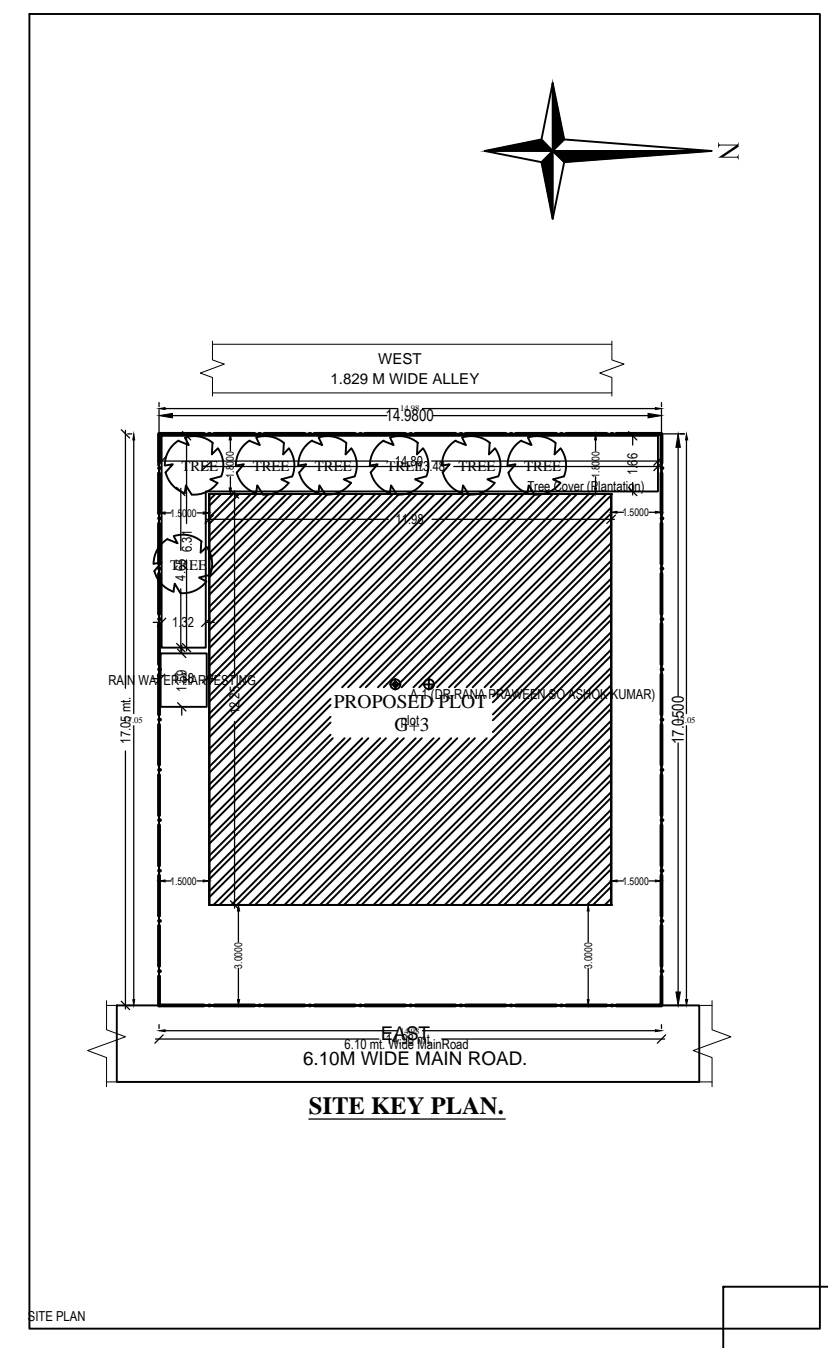

Building A (DR RANA PRAWEEEN S/O ASHOK KUMAR)

















