


4.27M WIDE ROAD

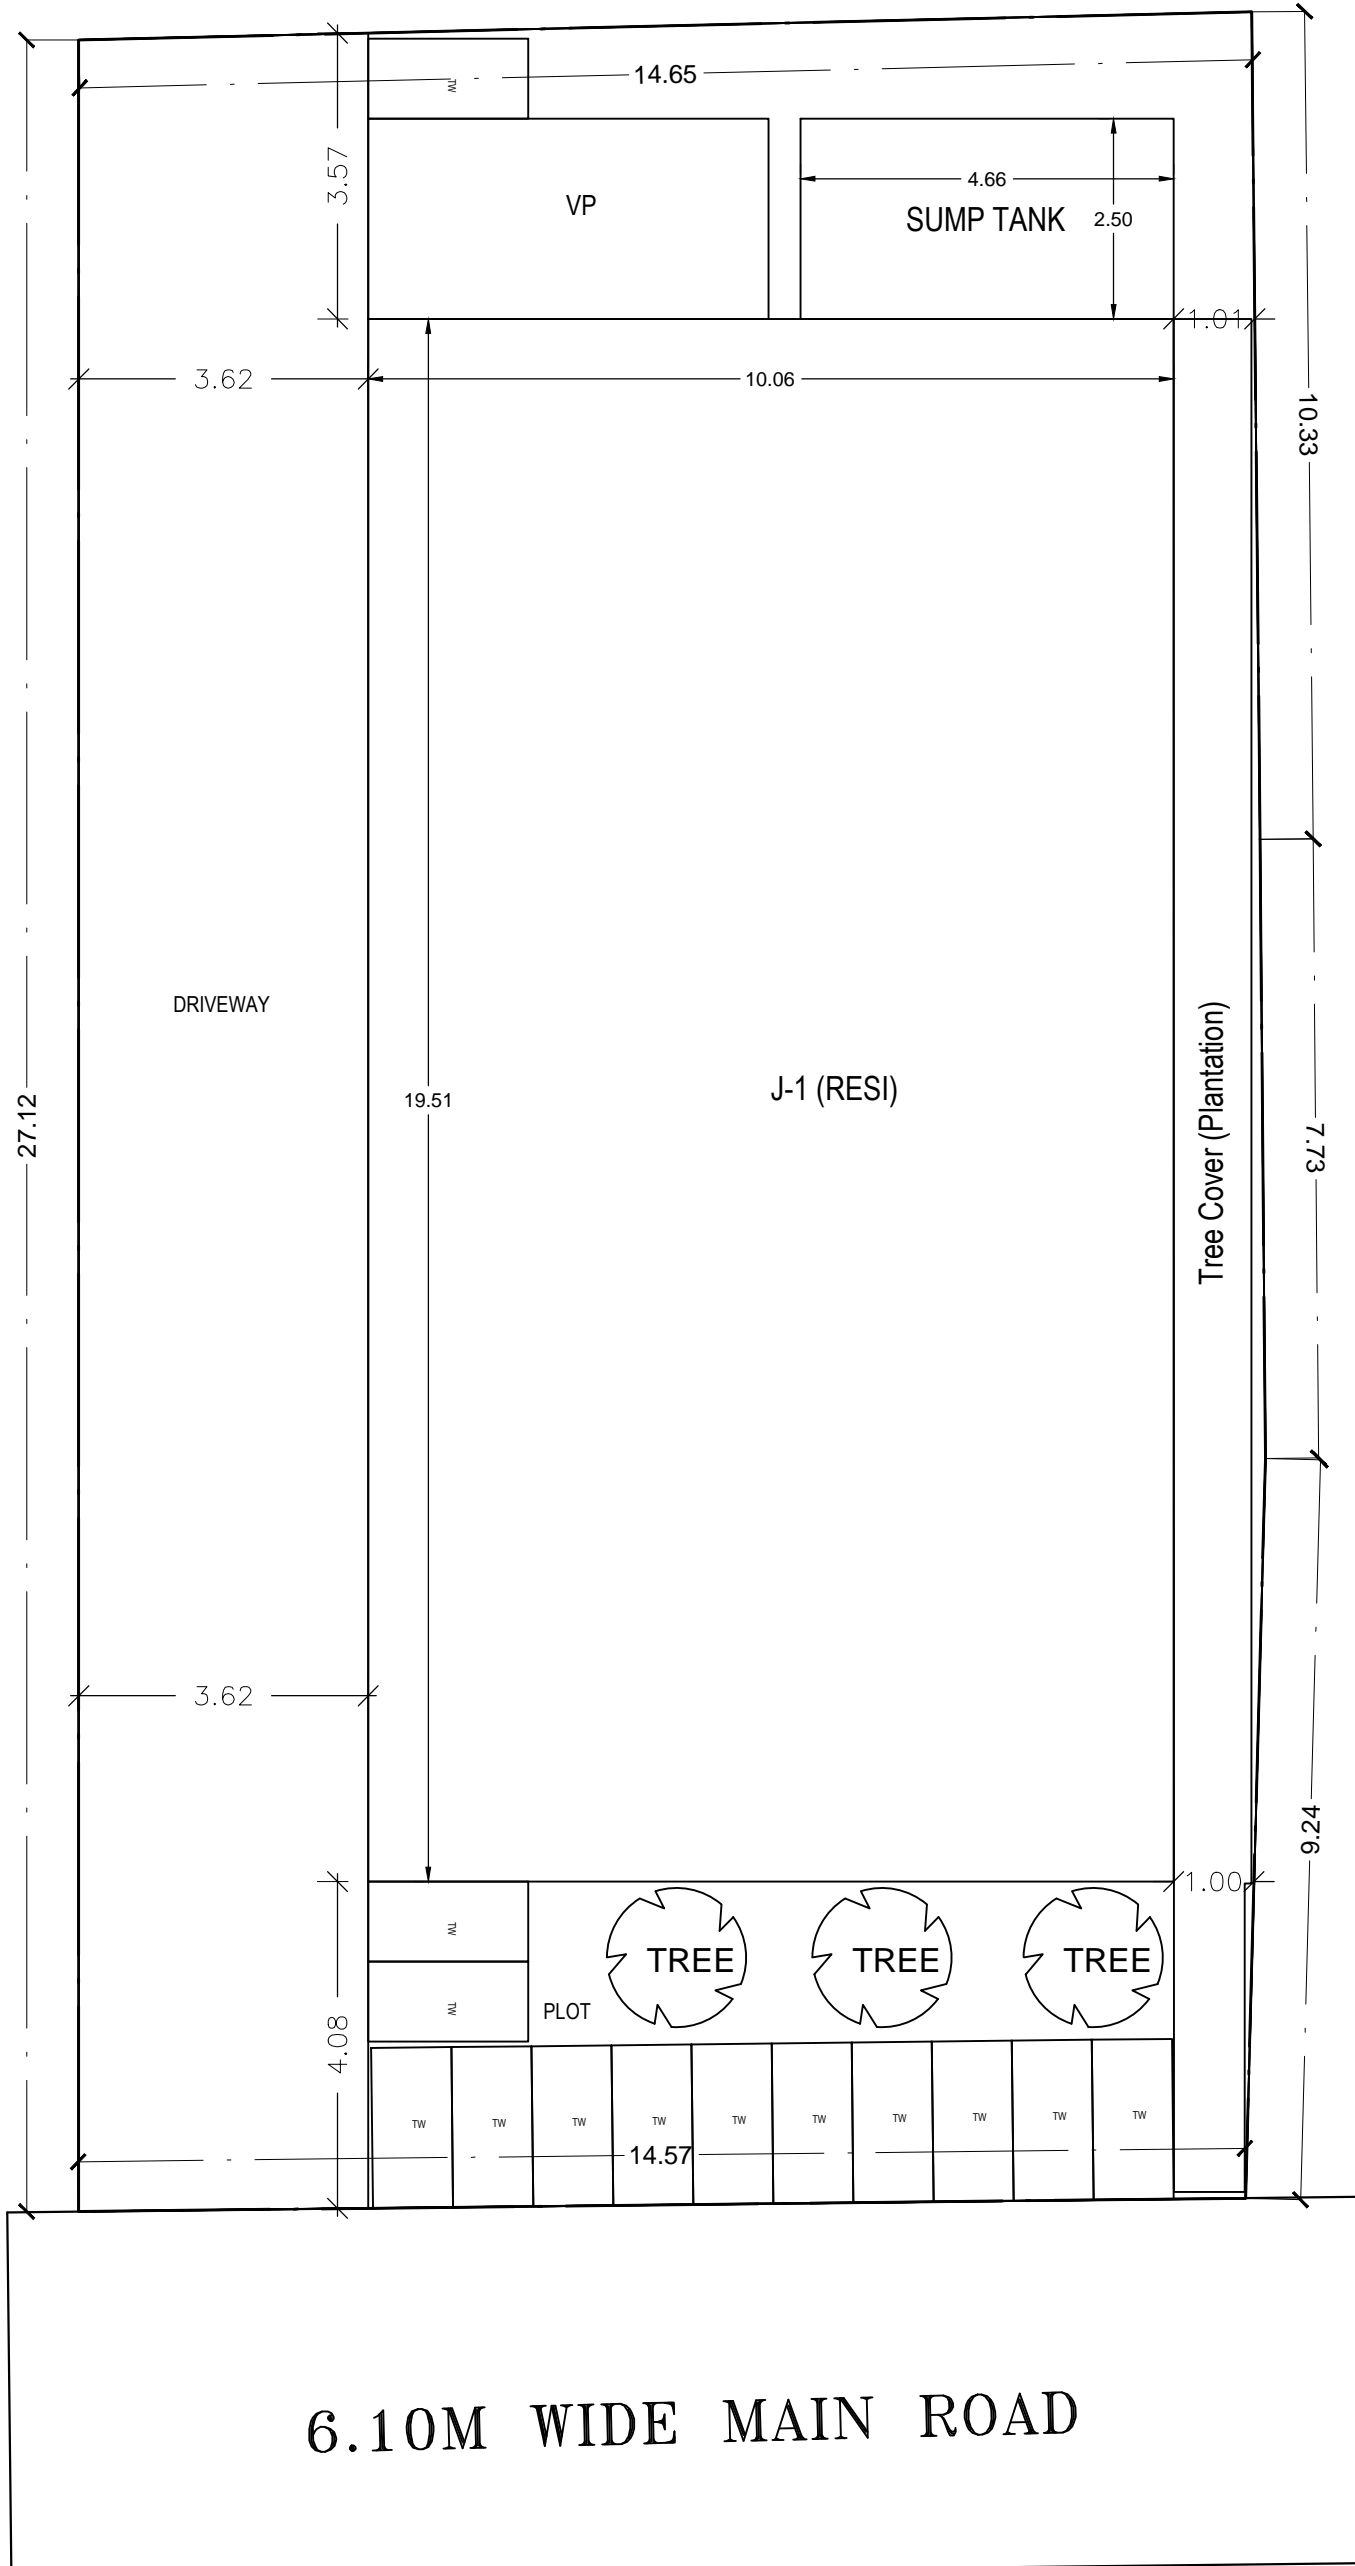

SITE PLAN