

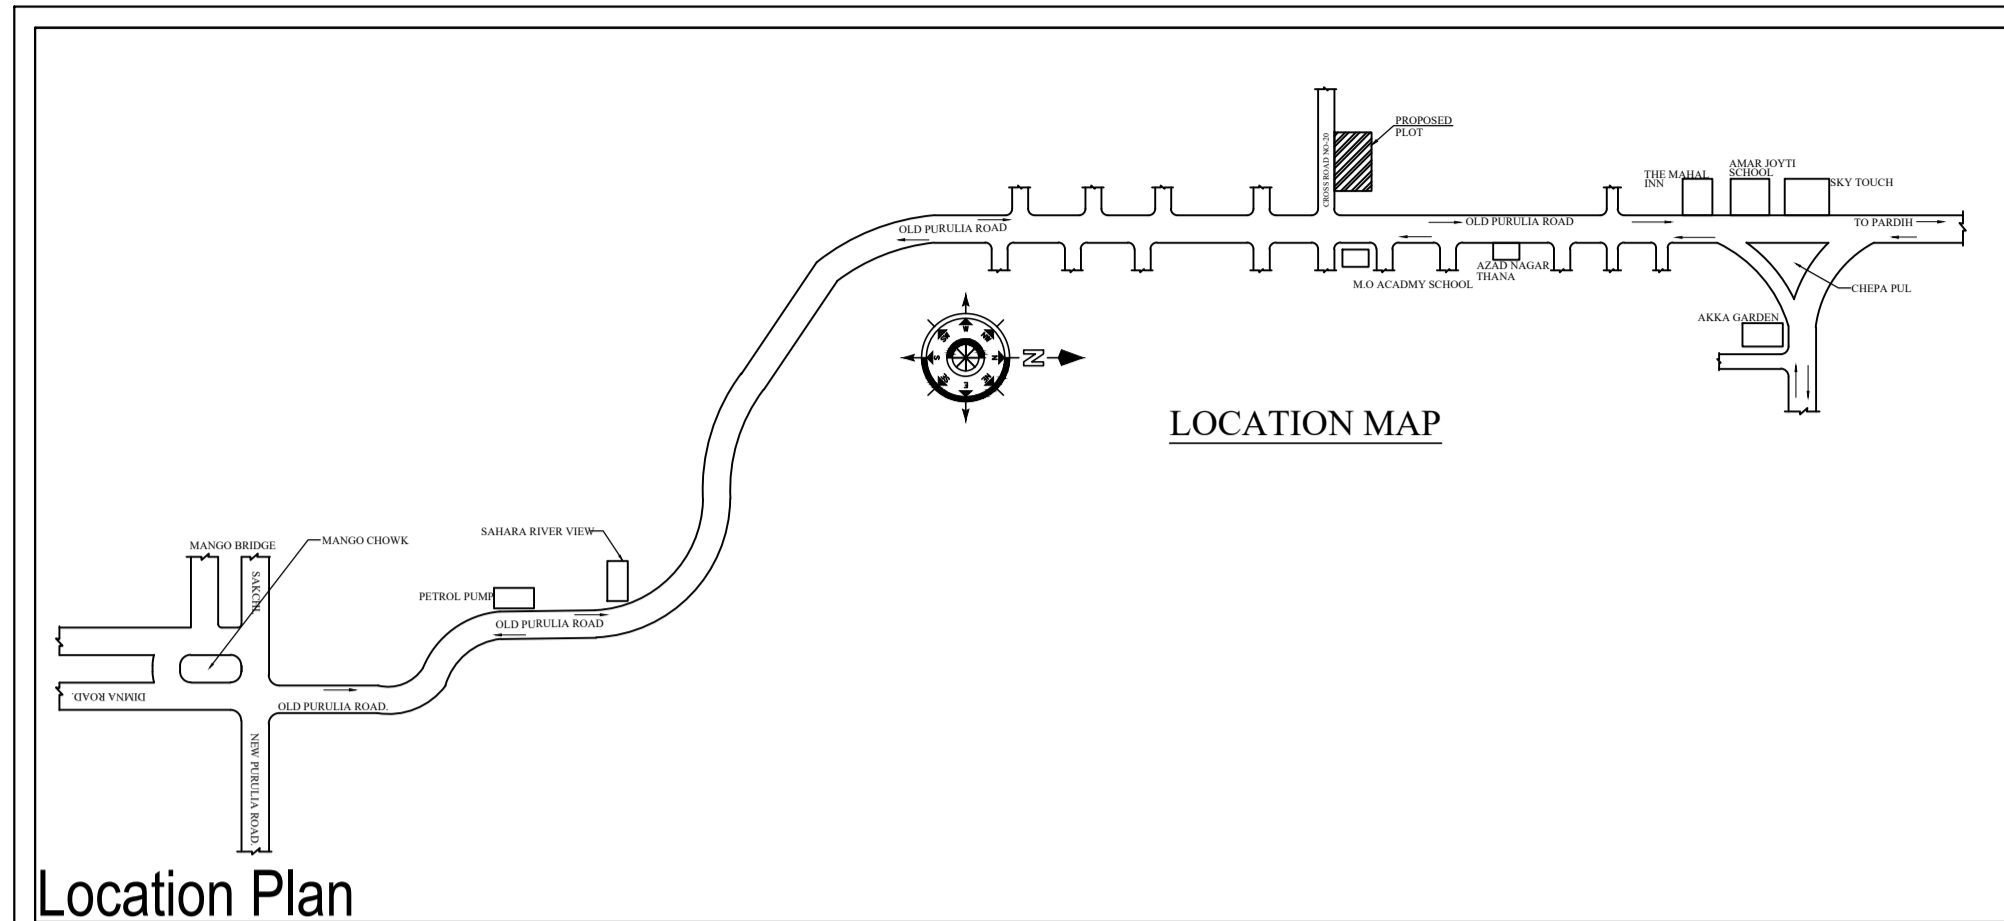



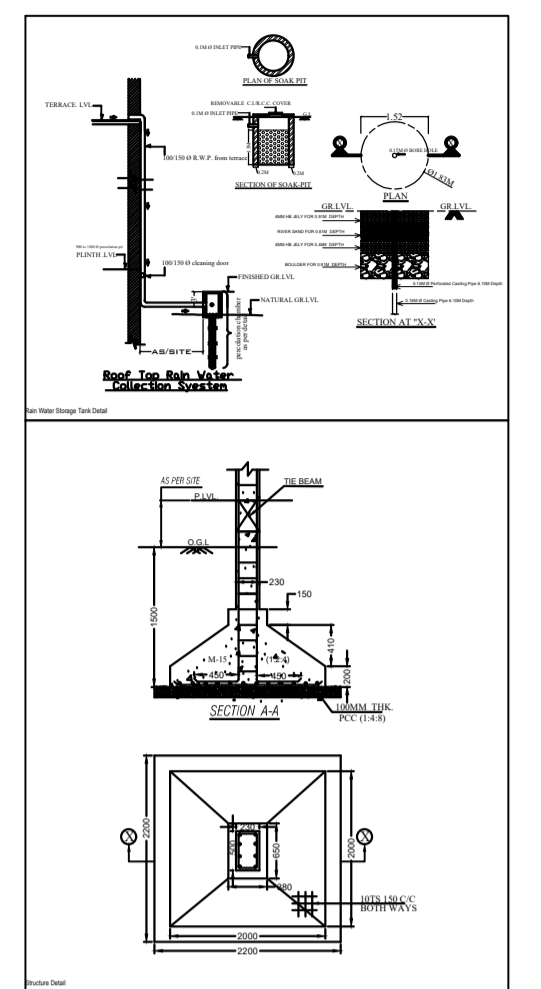

Location Plan




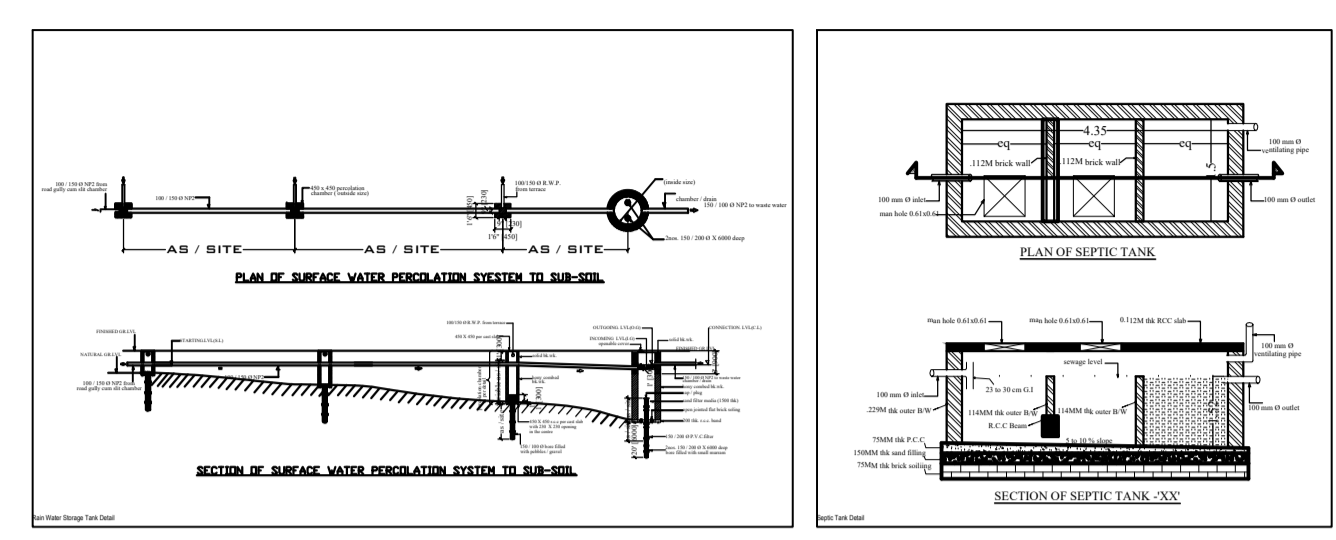






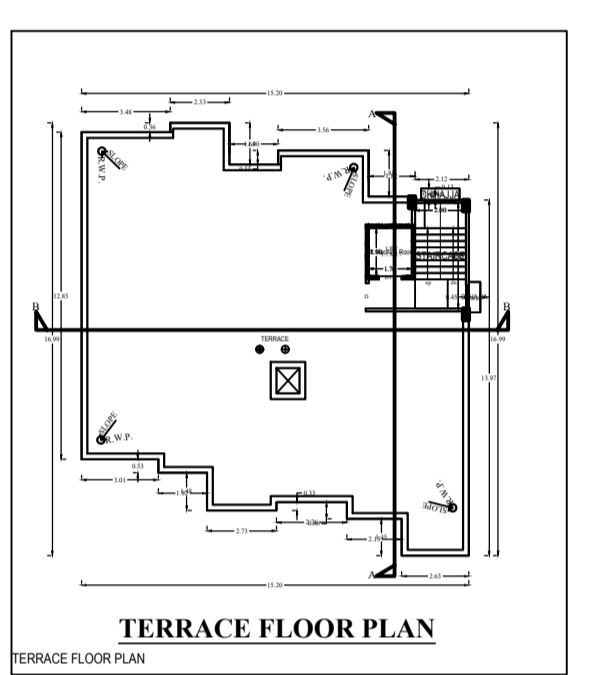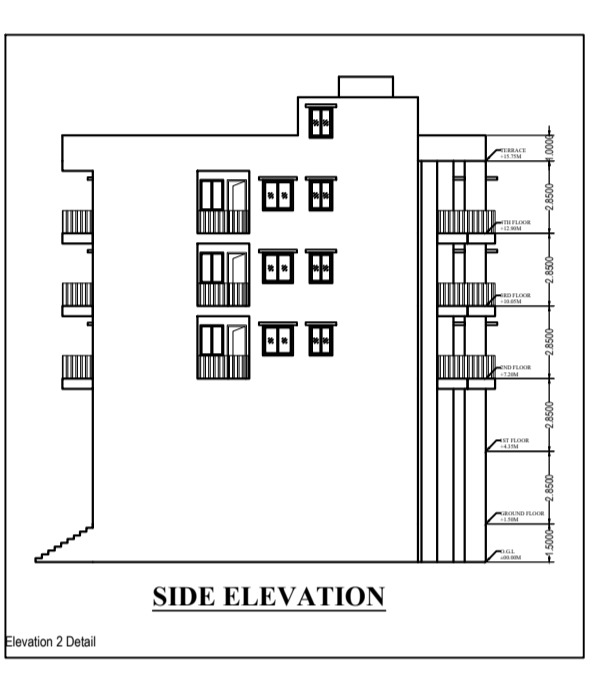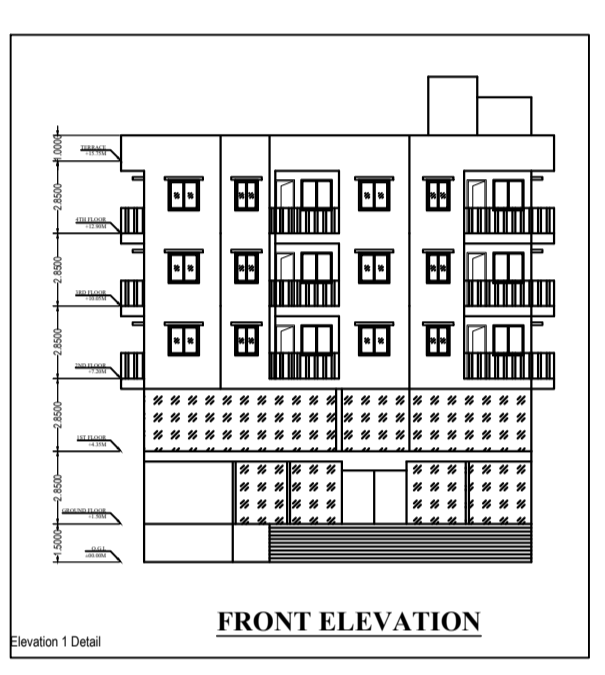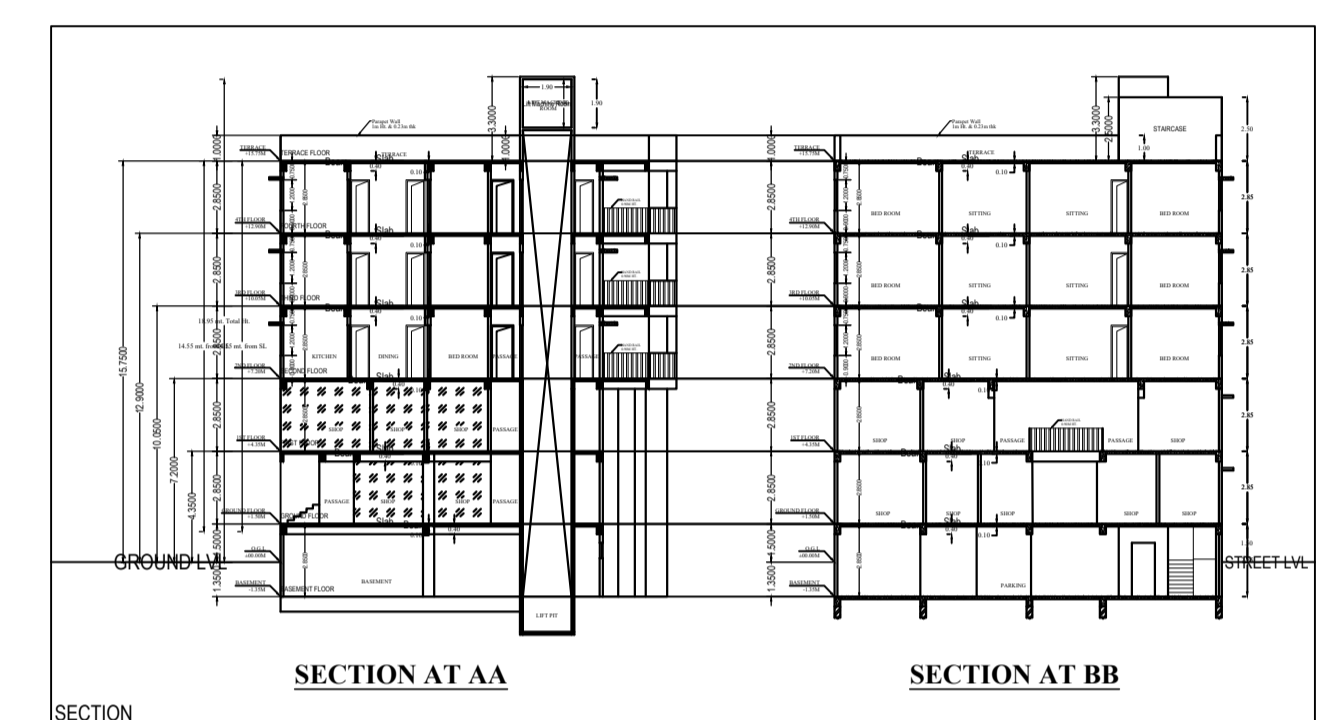

GENERAL SPECIFICATION :-

FOUNDATION : PLAN CEMENT CONCRETE AS PER DESIGN.
: R.C.C. COLUMN FOOTING & COLUMN AS PER STRUCTURAL DESIGN.

SUPER STRUCTURE : R.C.C. COLUMN & BEAM AS PER STR. DESIGN.
: 23THK. EXT. WALL & 11 THK. PARTITION WALL IN CEMENT MORTAR.
: R.C.C. ROOF SLAB AS PER STRUCTURAL DESIGN.

FLOOR : MOSAIC CAST IN SITU.
: CERAMIC TILES DAMP IN TOILET.

INTERNAL FINISH : CEMENT PLASTER WITH P.O.P. & O.B.D.

SANITARY : VITREOUS CHINA CLAY SANITARY WARE
: G.I. PIPE WATER SUPPLY
: P.V.C. PIPE FOR SEWAGE DISPOSAL.







DOORS & WINDOW :

ELECTRICAL : COPPER WIRE WITH P.V.C. CONDUIT.

SCHEDULE OF DOORS & WINDOWS :-

SCHEDULE OF DOOR & WINDOW

TYPE	WIDTH	HT.	SILL	DESCRIPTION
D	1.00	2.10	0	WOODEN FLUSH DOOR
D1	0.90	2.10	0	WOODEN FLUSH DOOR
D2	0.75	2.10	0	WOODEN FLUSH DOOR
W	1.50	1.20	0.60	GLAZED WINDOW
W1	1.20	1.20	0.60	GLAZED WINDOW
W2	0.90	1.20	0.60	GLAZED WINDOW
V	0.60	0.60	1.50	GLAZED VENTILATOR

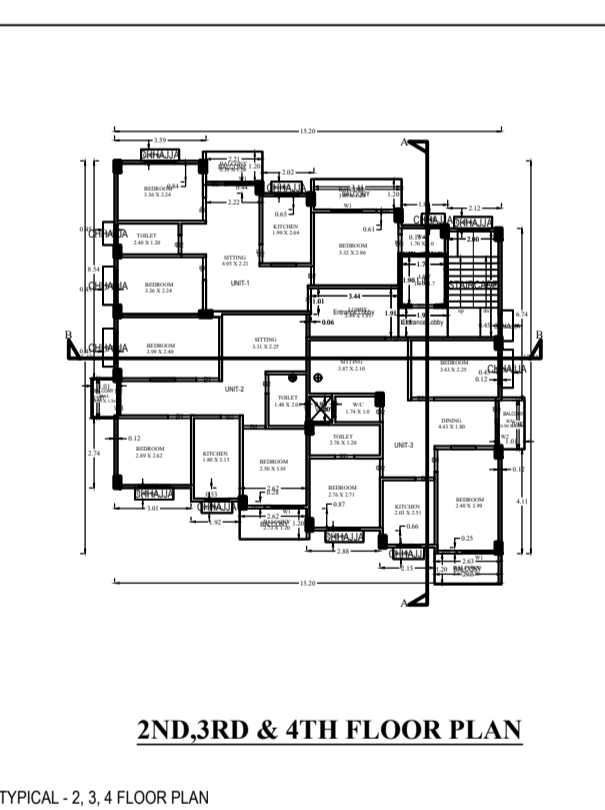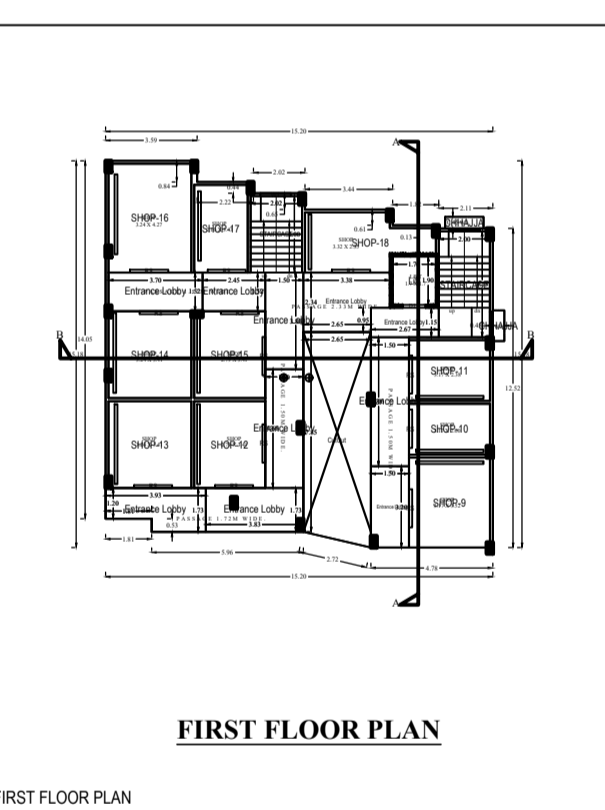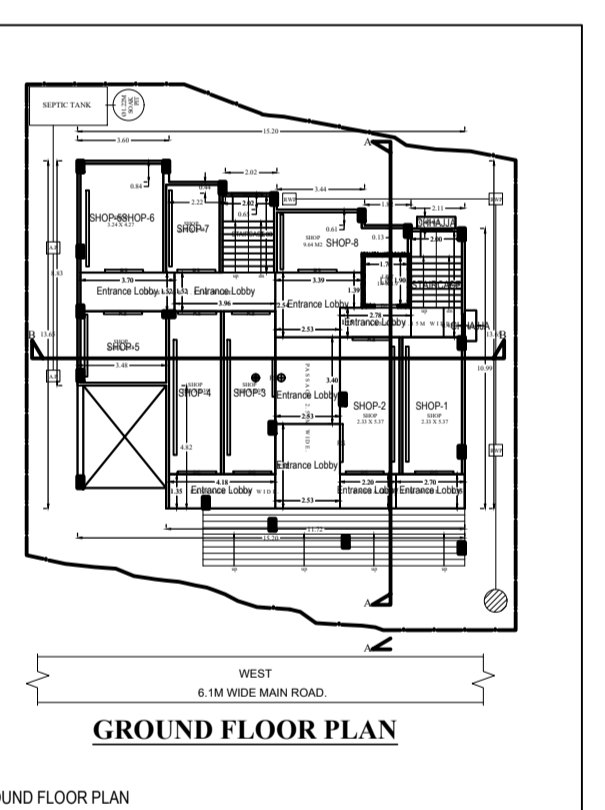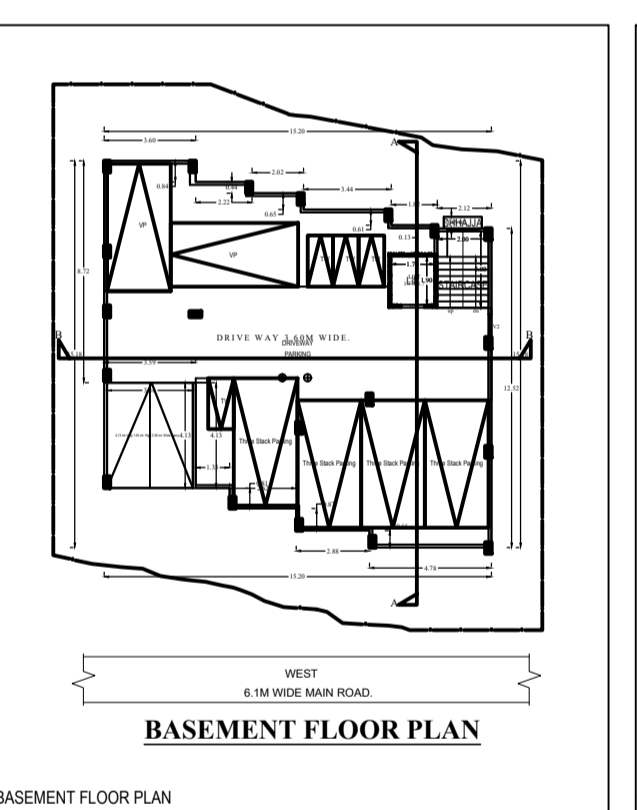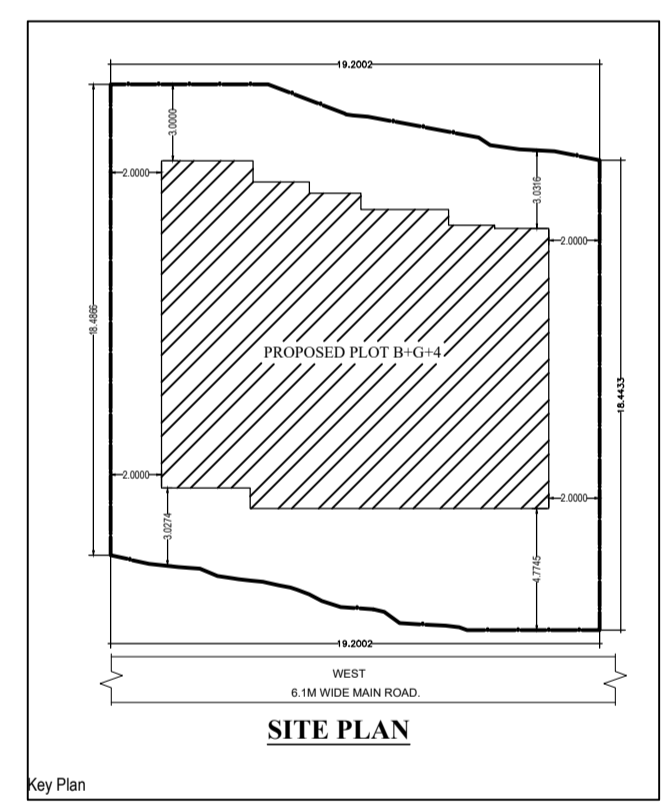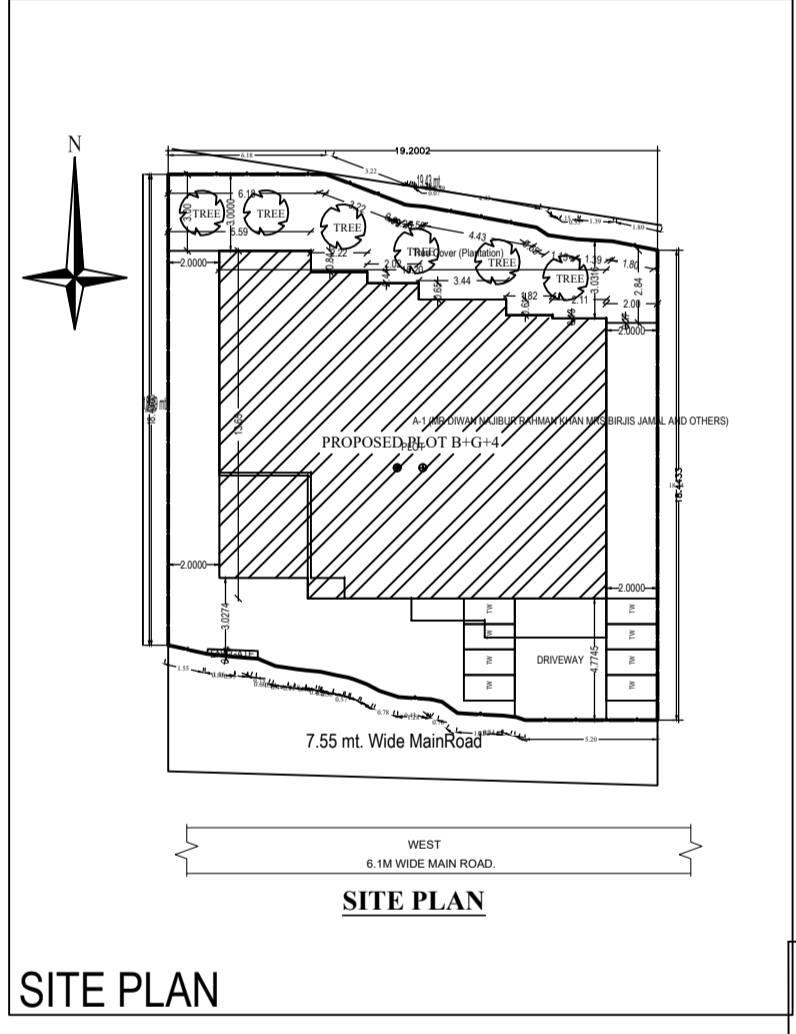

A PROPOSED RESIDENTIAL BUILDING OF :-
DIWAN NAJIBUR RAHMAN KHAN
BIRJIS JAMA AND OTHERS.

PLOT NO. - 301 , KHATA NO. - 445 ,
WARD NO. - 08 , THANA NO.- 16421
RESIDENT OF - OLD PURULIA ROAD,
MANGO,JAMSHEDPUR, EASTSINGHBHUM.

SIGNATURE OF ARCHITECT

SIGNATURE OF OWNER / ATTORNEY HOLDER

SCALE :- NTS	NORTH	SHEET NO.
DATE :-		

APPROVED








