
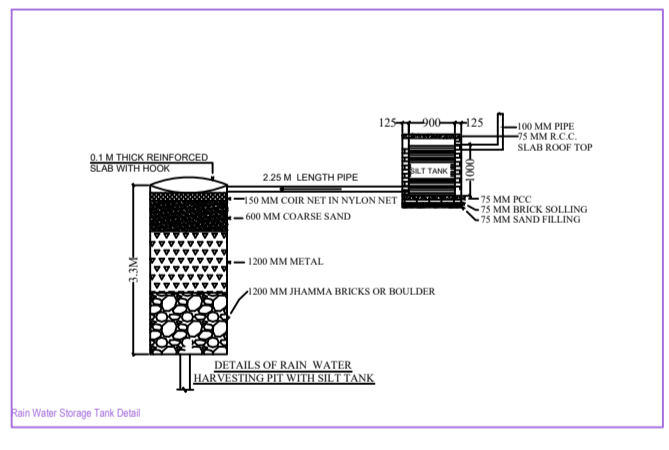
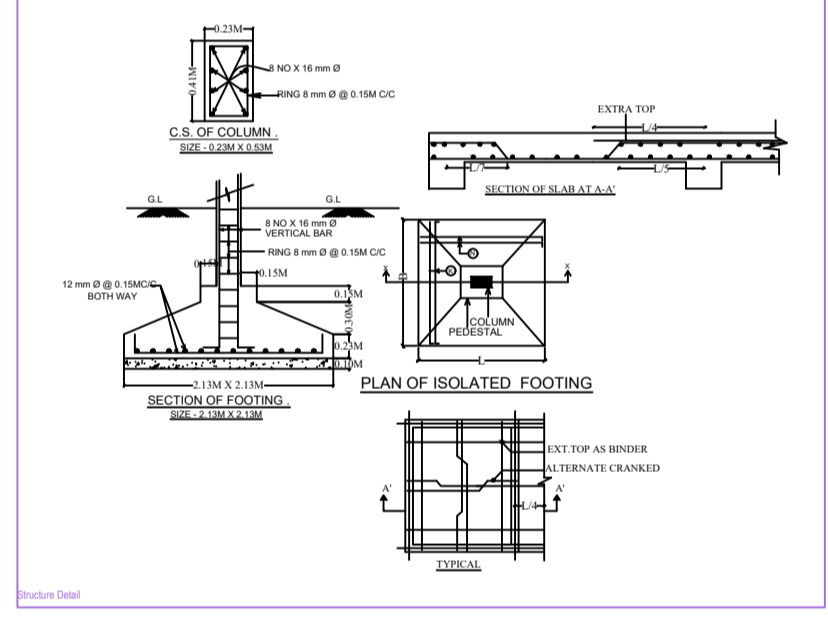
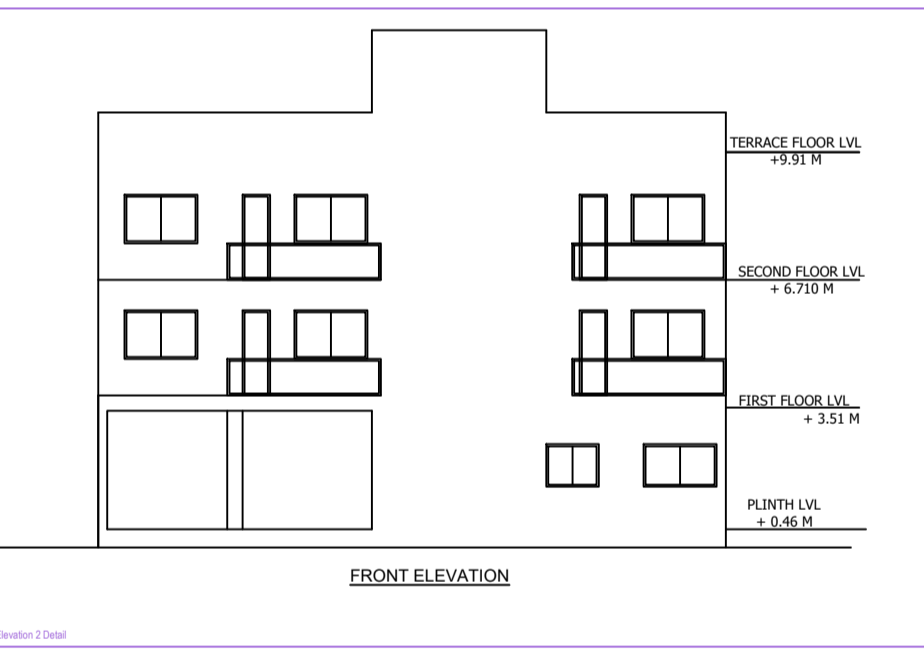
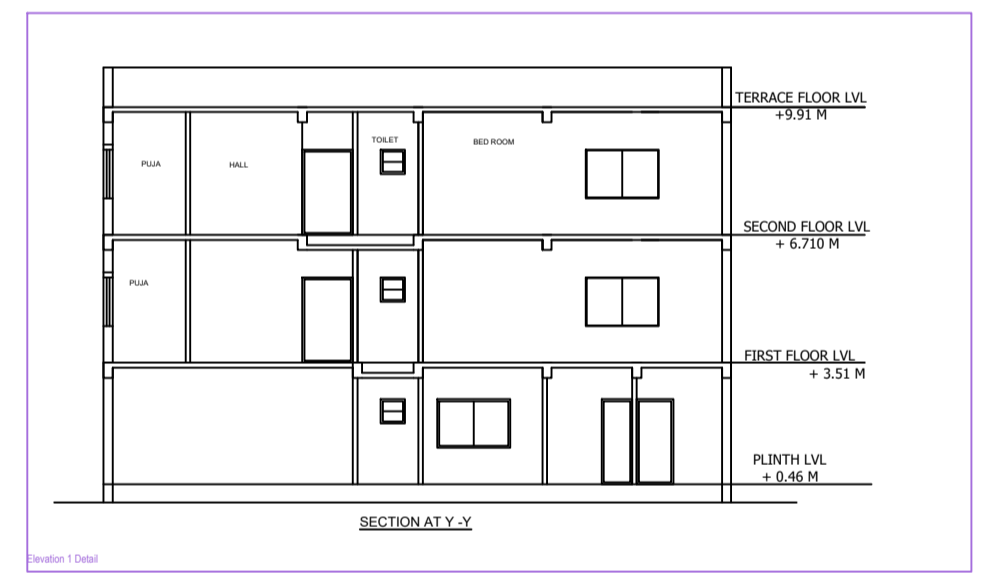
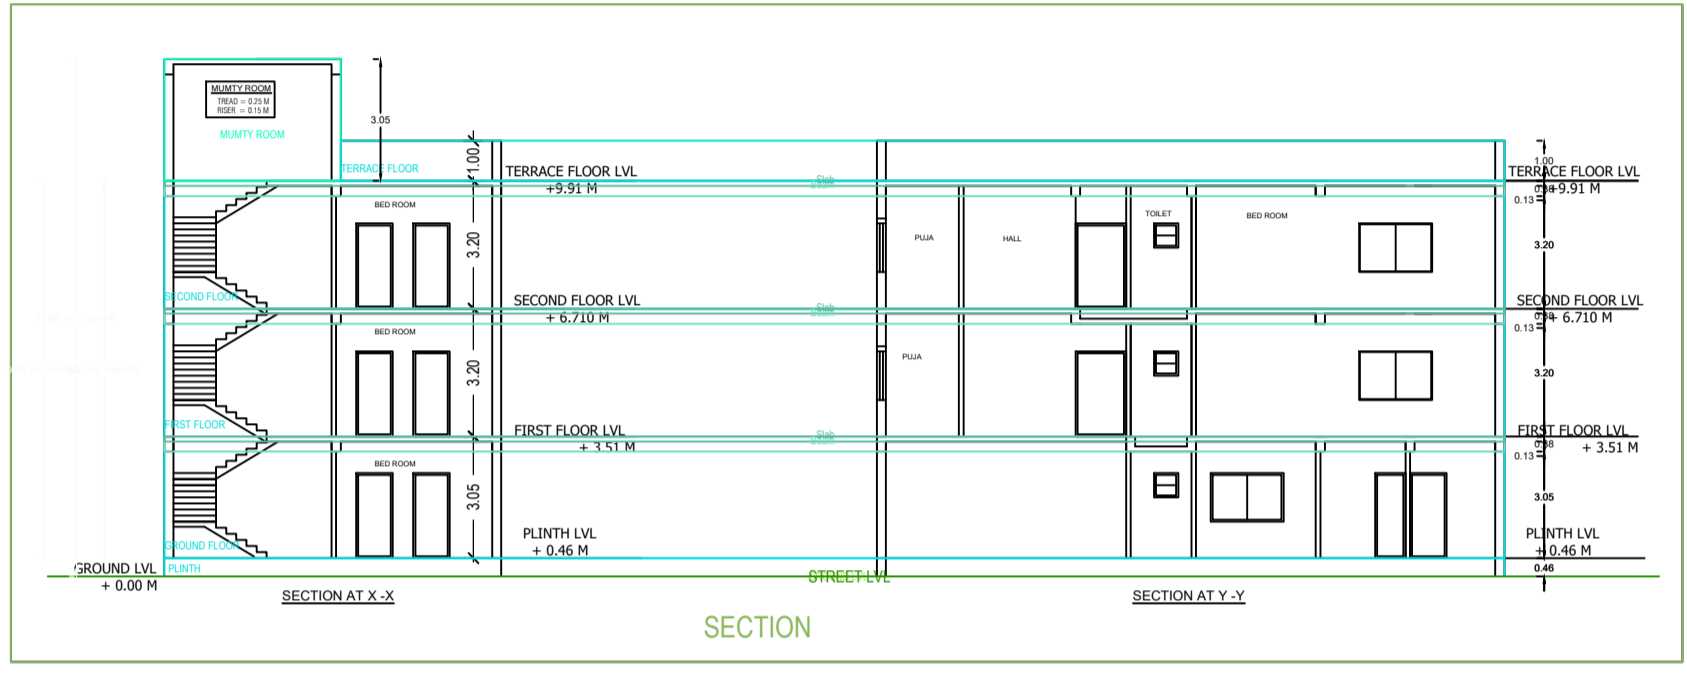
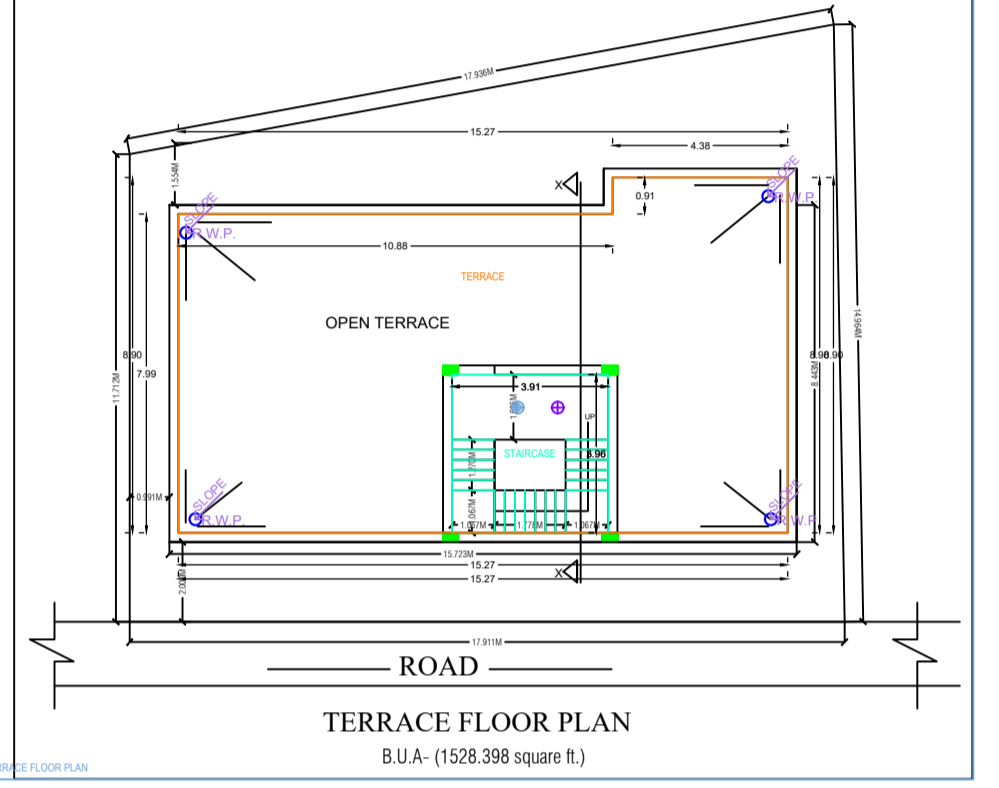
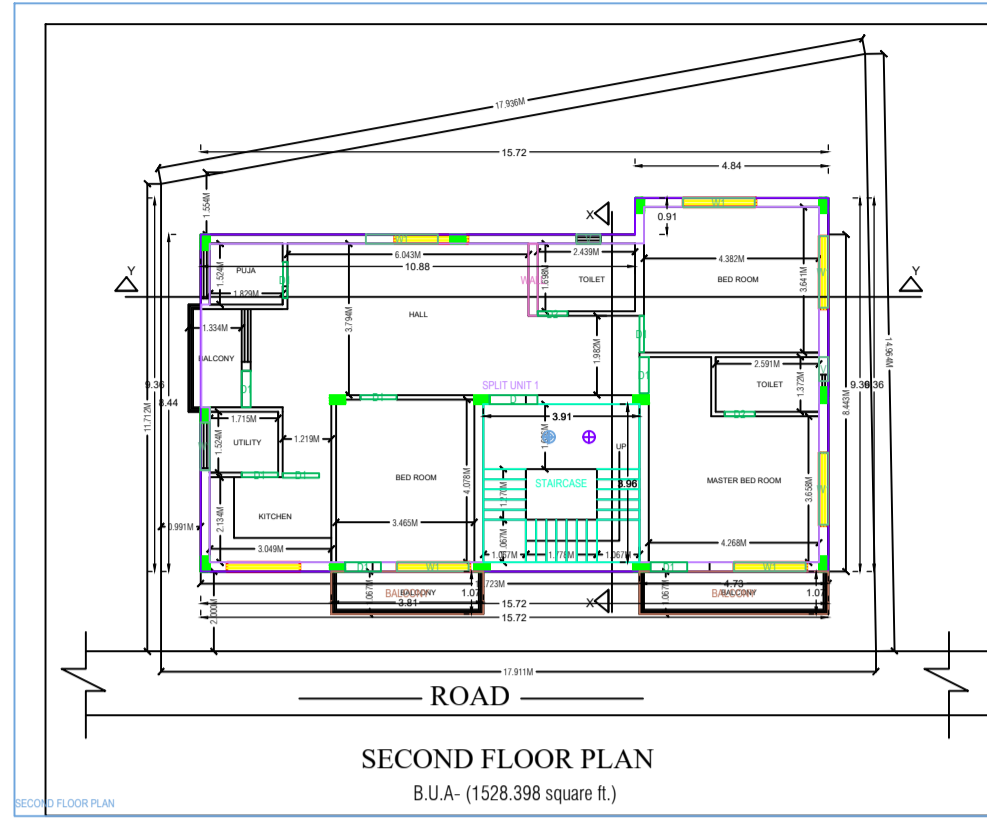
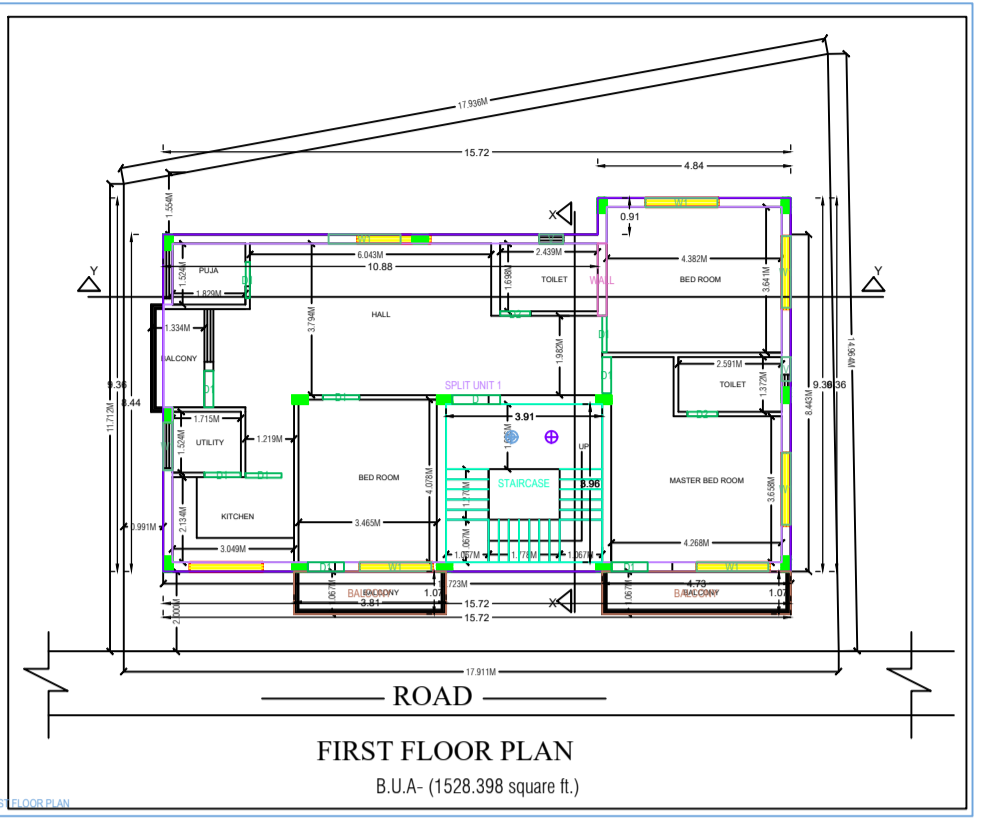
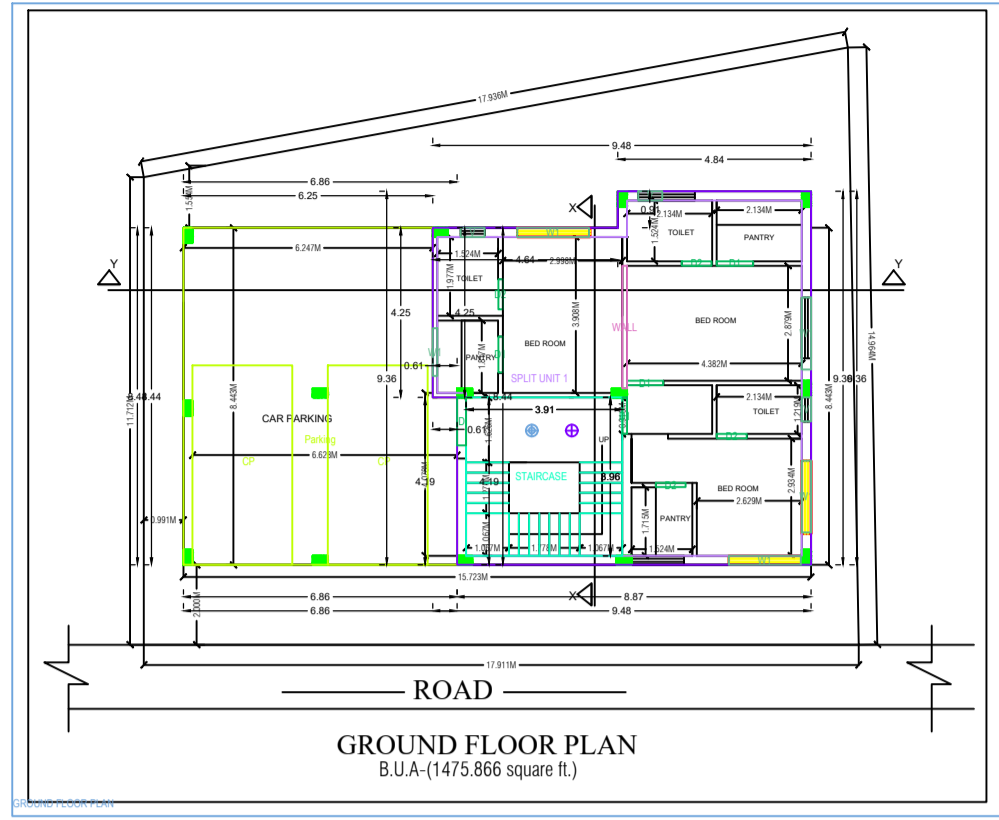


Project Title -NARAYAN SINGH SANDIL RESIDENCE

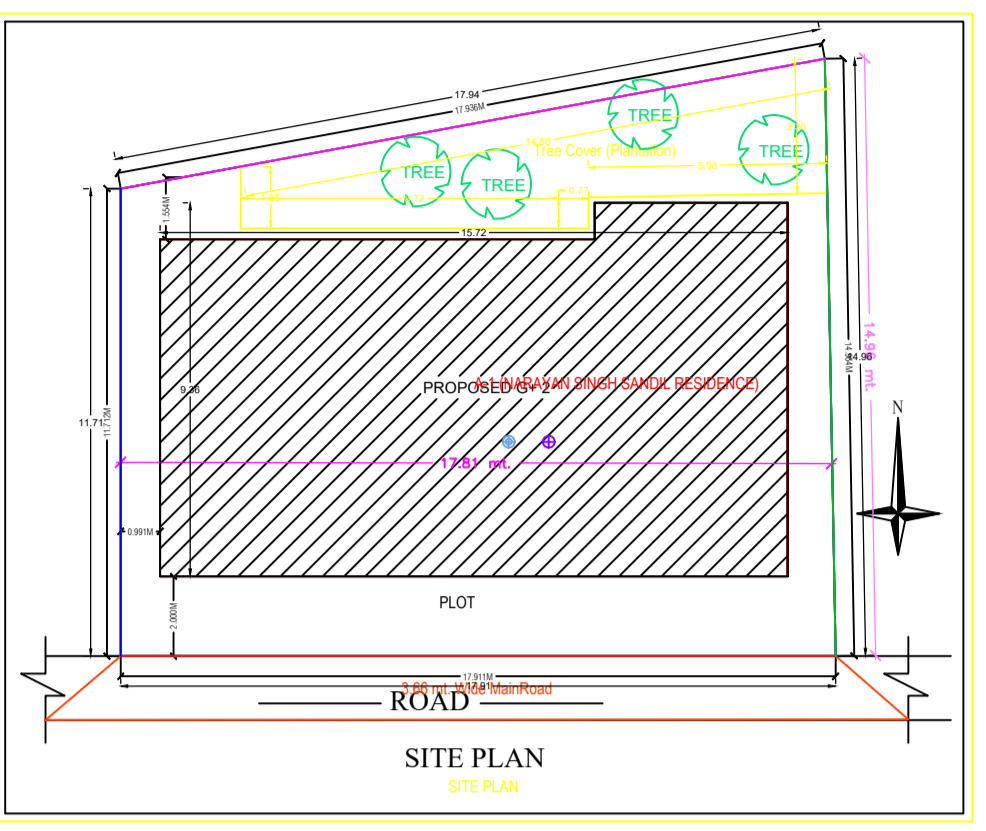

AREA OF FLOOR





AR & Tenement Details (Table 4a-1)

Building	No. of Storeys	Plot Area (Sq. m)	Car Parking	Cycle Parking	Total Area (Sq. m)	Plot Area (Sq. m)	Tenant (No.)
A. NARAYAN SINGH SANDIL RESIDENCE	3	429.74	2	1	35.00	363.34	01
Grand Total	1	429.74	2	1	35.00	363.34	01

GENERAL SPECIFICATION :-

FOUNDATION :- PLAIN CEMENT CONCRETE AS PER DESIGN
 :- R.C.C. COLUMN FOOTING & COLUMN AS PER STRUCTURAL DESIGN.

SUPER STRUCTURE :- R.C.C. COLUMN AND BEAM AS PER STRUCTURAL DESIGN.
 :- 0.23m THK. EXTERNAL WALL & 0.15m THK. PARTITION WALL.
 :- CEMENT MORTAR.
 :- R.C.C. ROOF SLAB AS PER STRUCTURAL DESIGN.

INTERIOR FINISH :- MORTAR. SITI. FLOOR.
 :- CERAMIC TILES/DIAG IN TOILET.
 :- KOTIA STONE IN KITCHEN FLOOR.

SANITARY :- VITROCK'S CHINA SANITARY WARE
 :- G.I. PIPE FOR WATER SUPPLY.
 :- P.V.C. PIPE FOR DISPOSAL.

DOORS & WINDOW :- AS PER SCHEDULE.

ELECTRICAL :- COPPER CONDUCTOR WITH P.V.C. CONDUIT.

SCHEDULE OF OPENINGS

S.NO	MKD	SIZE	DESCRIPTION
1.	D	0.87 M X 2.13M	Panmelled single shutter door.
2.	D1	0.91 M X 2.13M	Panmelled single shutter door.
3.	D2	0.76 M X 2.12 M	Panmelled single shutter door.
4.	W	0.83 M X 1.22 M	Glazed steel framed window 5. shutt.
5.	W1	0.63 M X 1.22 M	Glazed steel framed window 3. shutt.
6.	W2	0.58 M X 1.22 M	Glazed steel framed window 3. shutt.
7.	WK	0.58 M X 0.87 M	Glazed steel framed window 2. shutt.
8.	V	0.61M X 0.9000M	Top hung steel ventilator.

Building -A (NARAYAN SINGH SANDIL RESIDENCE)

Floor Name	Floor Built Up Area (Sq.m)	Delimitation Area (Sq.m)	Plinth Area (Sq.m)	Total Floor Area (Sq.m)	Tent (No.)
Ground Floor	137.11	0.00	0.00	137.11	01
First Floor	148.23	4.08	0.00	152.31	02
Second Floor	148.23	4.08	0.00	152.31	02
Total	433.57	8.16	0.00	441.73	03

SCHEDULE OF JOINERY:

Building Name	Name	Length	Height	No.
NARAYAN SINGH SANDIL RESIDENCE	DO	0.75	2.10	08
	D1	0.90	2.10	02
	D2	0.91	2.10	20
	D3	1.20	2.10	02
SCHEDULE OF JOINERY:				
Building Name	Name	Length	Height	No.
NARAYAN SINGH SANDIL RESIDENCE	V	0.60	1.00	01
	W1	1.20	1.20	03
	W2	0.80	1.20	16

Balustrade Table

FLOOR	SIZE	AREA	TOTAL AREA
FIRST FLOOR PLAN	1.00 X 2.00 X 1.21	1.00	0.10
SECOND FLOOR PLAN	1.00 X 2.00 X 1.21	1.00	0.10
TOTAL		2.00	0.20


