
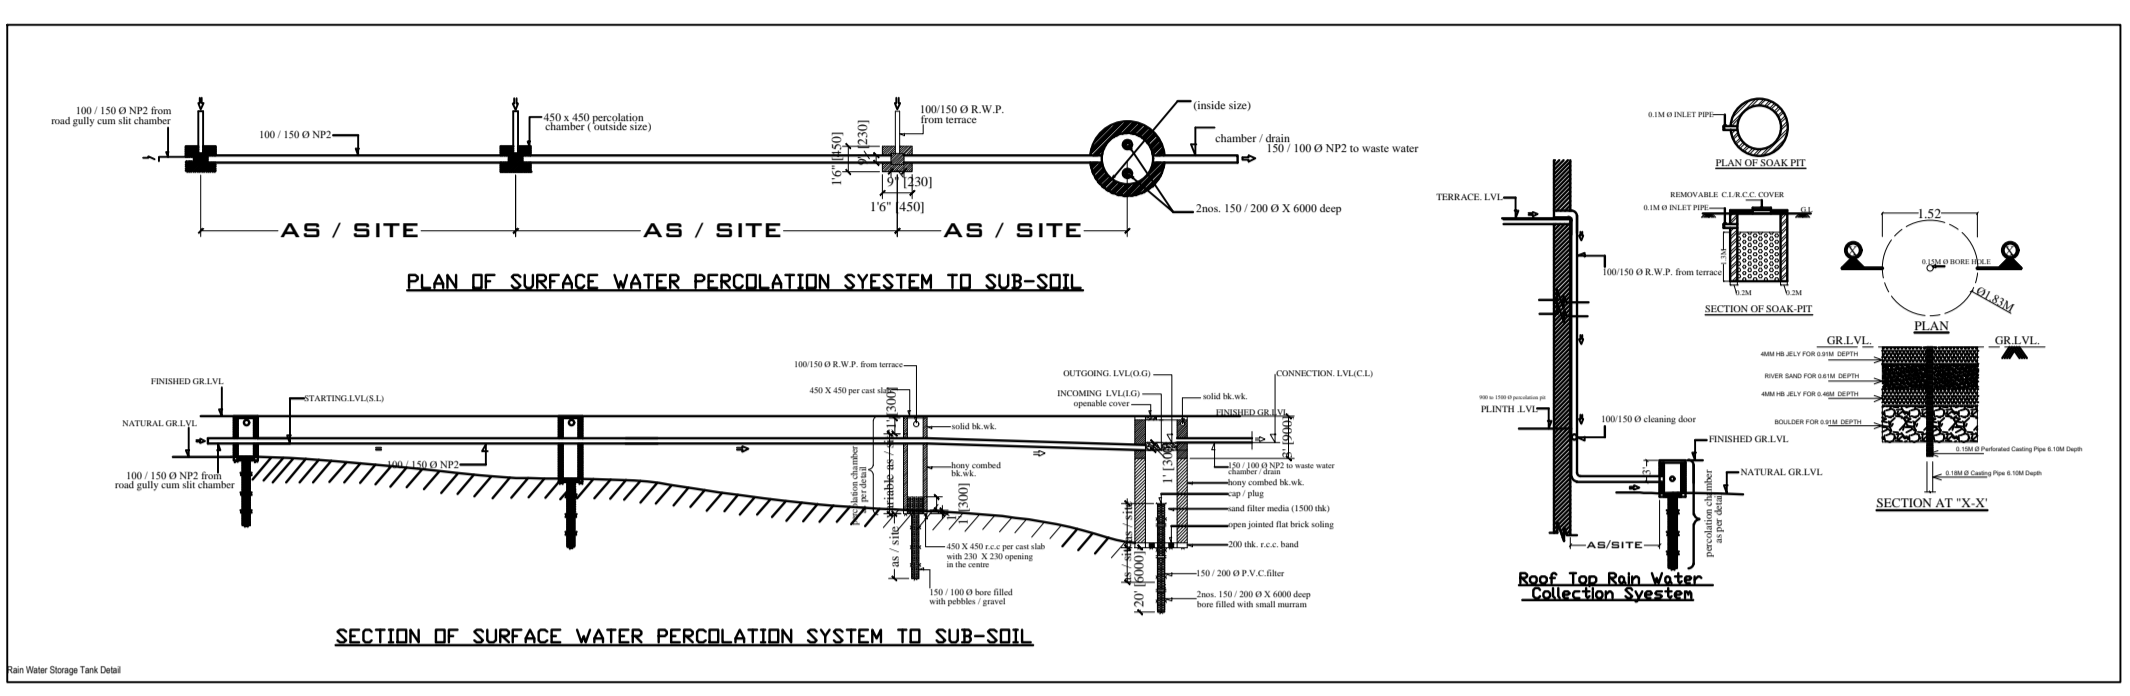


Project Title : MD SABAHUDDIN





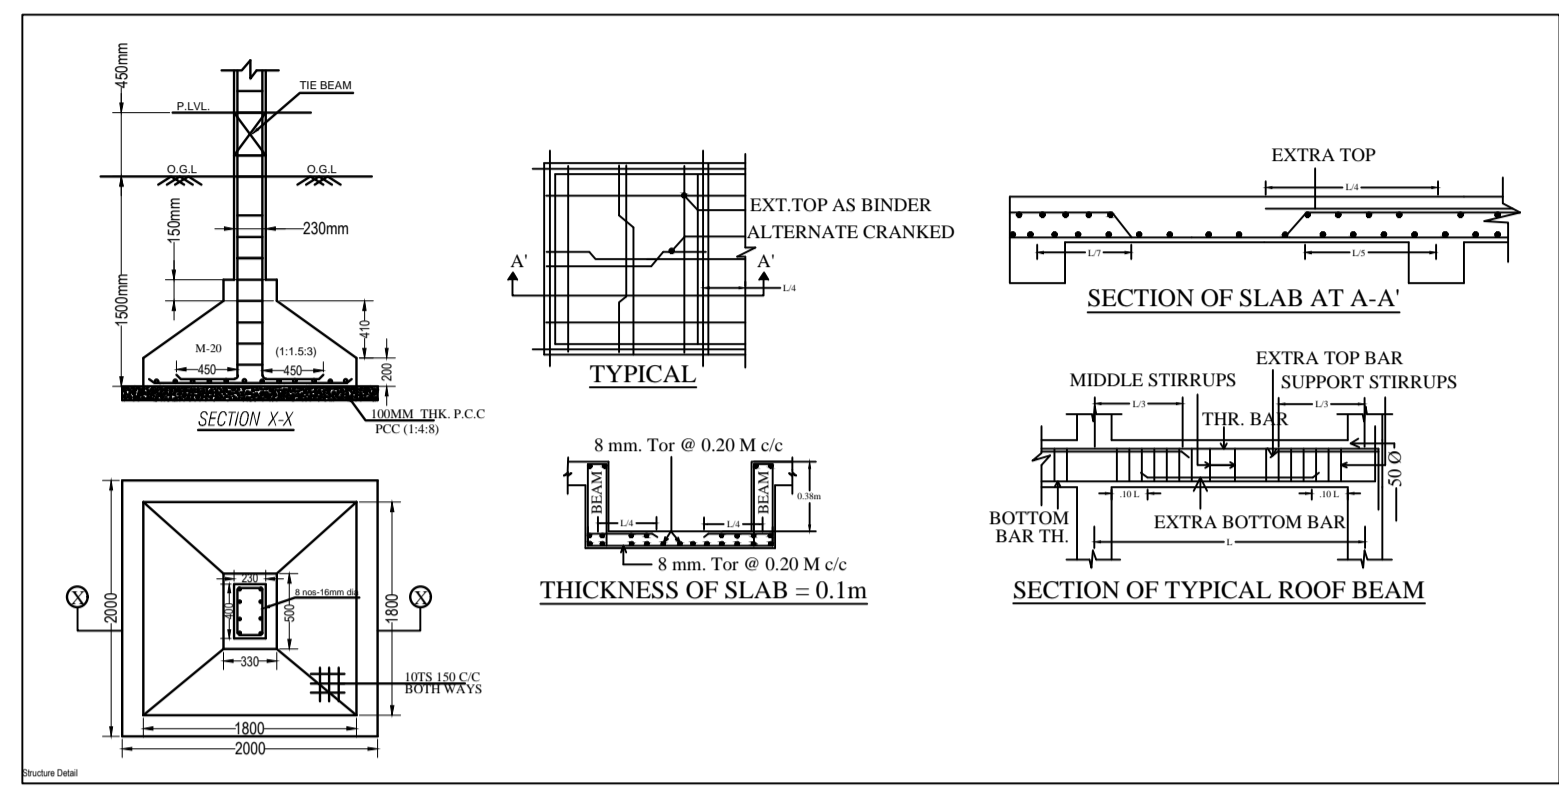






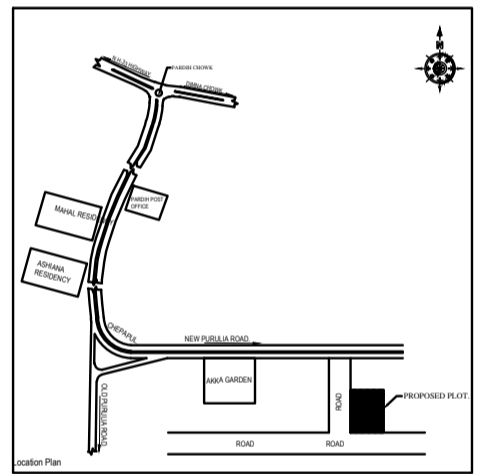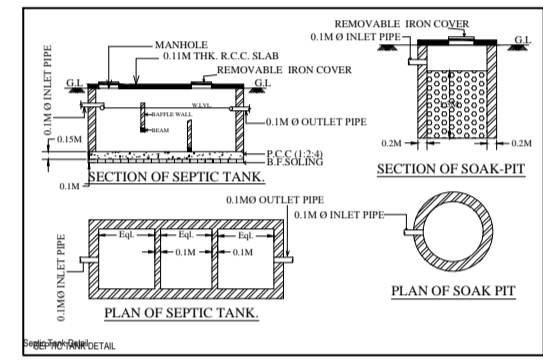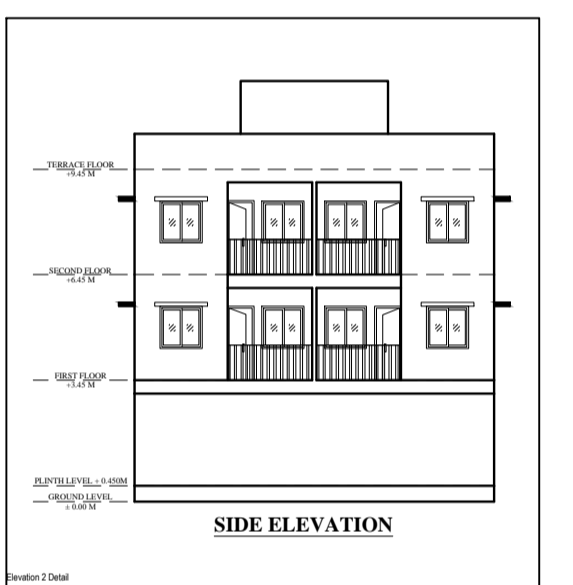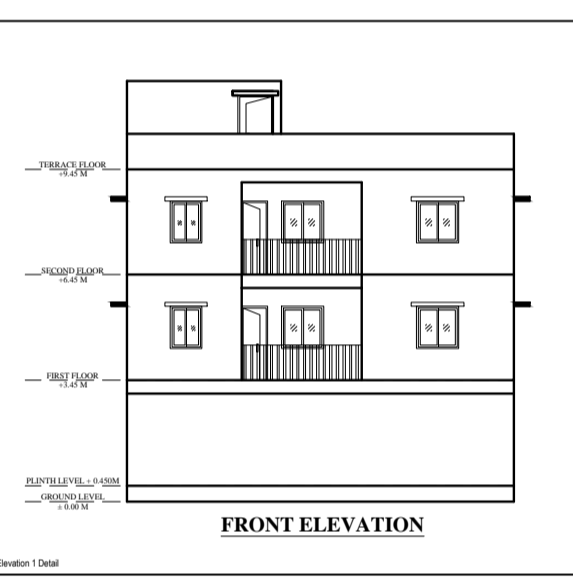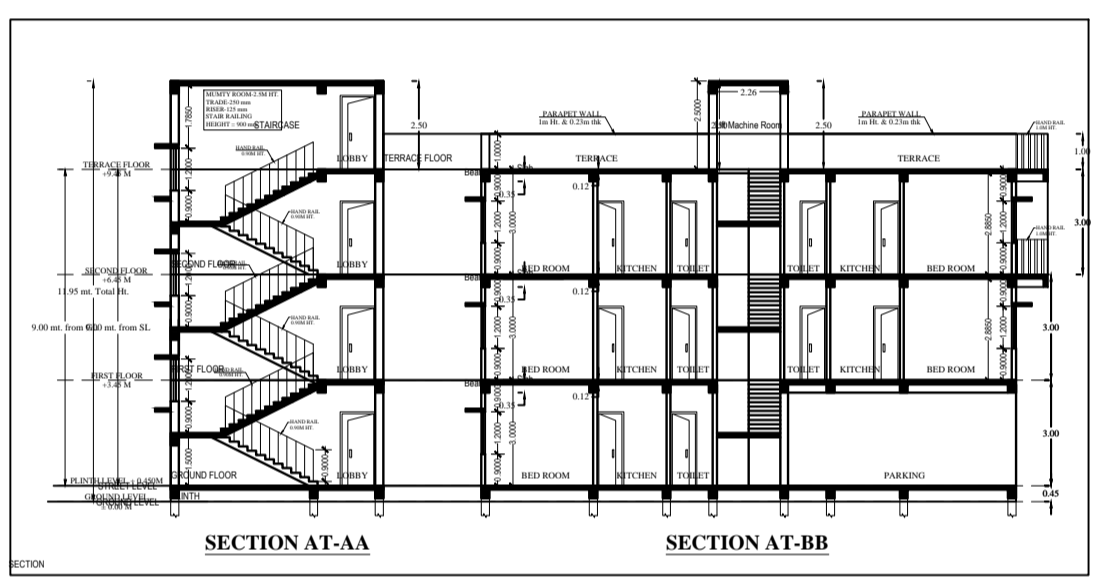

**GENERAL SPECIFICATION :-**  
**FOUNDATION** : PLAIN CEMENT CONCRETE AS PER DESIGN.  
**R.C.C. COLUMN FOOTING & COLUMN** AS PER STRUCTURAL DESIGN.  
**ROOF** : R.C.C. COLUMN & BEAM AS PER STR. DESIGN.  
**INTERNAL FINISH** : CEMENT PLASTER WITH P.O.P. & O.B.D.  
**WATER SUPPLY** : VITRIOUS CHINA CLAY SANITARY WARE.  
**GL. PIPE WATER SUPPLY.**  
**P.V.C PIPE FOR SEWAGE DISPOSAL.**  
**ELECTRICAL** : COPPER WIRE WITH P.V.C CONDUIT.

**SCHEDULE OF DOORS & WINDOWS :-**  
**SCHEDULE OF DOOR & WINDOW**

TYPE	WIDTH	HT.	SILL	DESCRIPTION
D	1.00	2.10	0	WOODEN FLUSH DOOR
D1	0.90	2.10	0	WOODEN FLUSH DOOR
D2	0.75	2.10	0	WOODEN FLUSH DOOR
W	1.50	1.20	0.60	GLAZED WINDOW
W1	1.20	1.20	0.60	GLAZED WINDOW
W2	0.90	1.20	0.60	GLAZED WINDOW
V	0.60	0.60	1.50	GLAZED VENTILATOR

**A PROPOSED RESIDENTIAL BUILDING OF :-**






\_\_\_\_\_  
SIGNATURE OF ARCHITECT

\_\_\_\_\_  
SIGNATURE OF OWNER / ATTORNEY HOLDER

SCALE :- N/T/S      NORTH      SHEET NO. \_\_\_\_\_

DATE :- \_\_\_\_\_

APPROVED

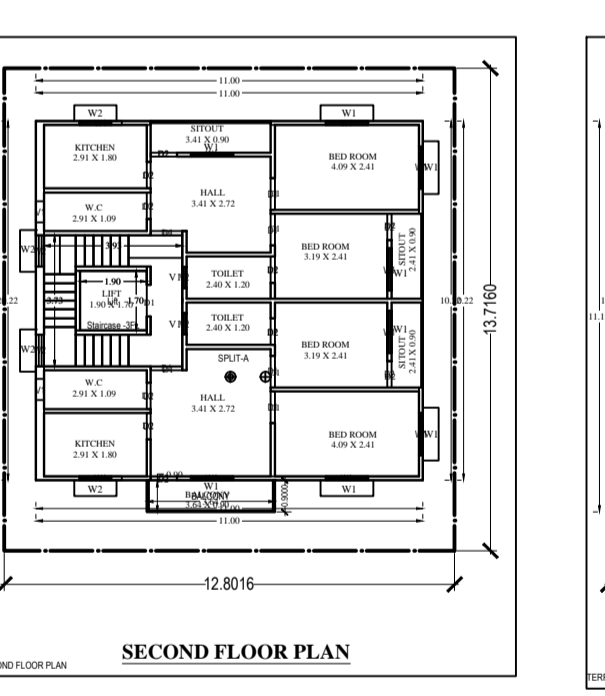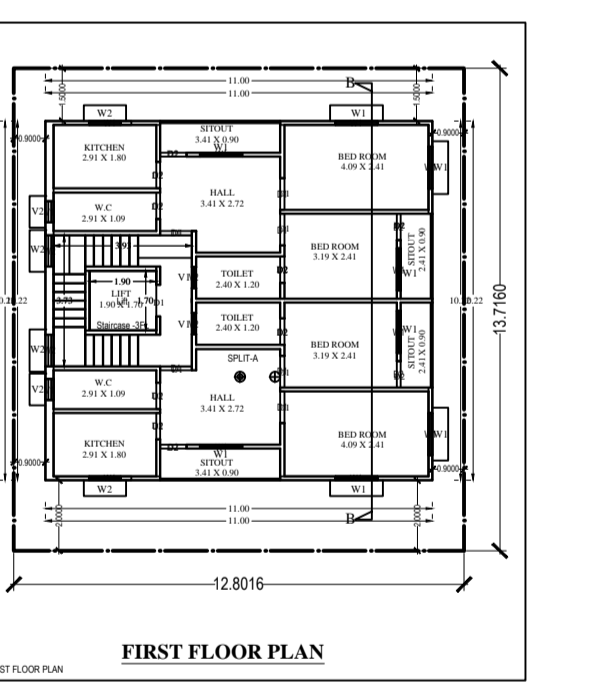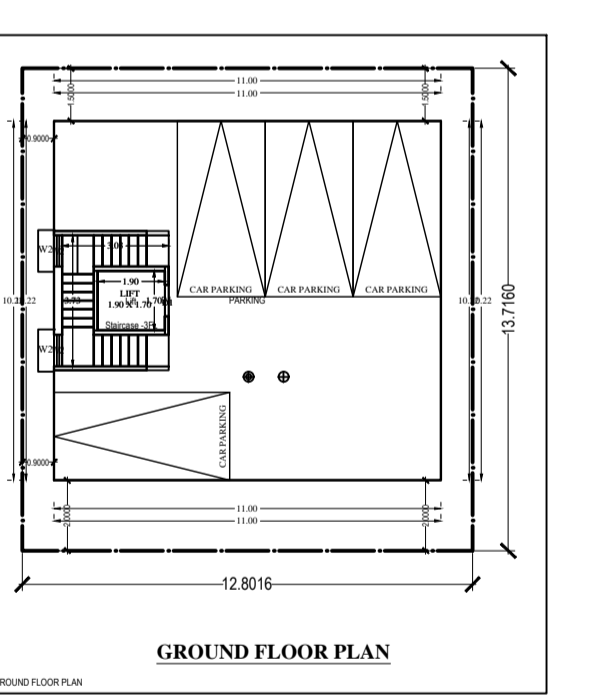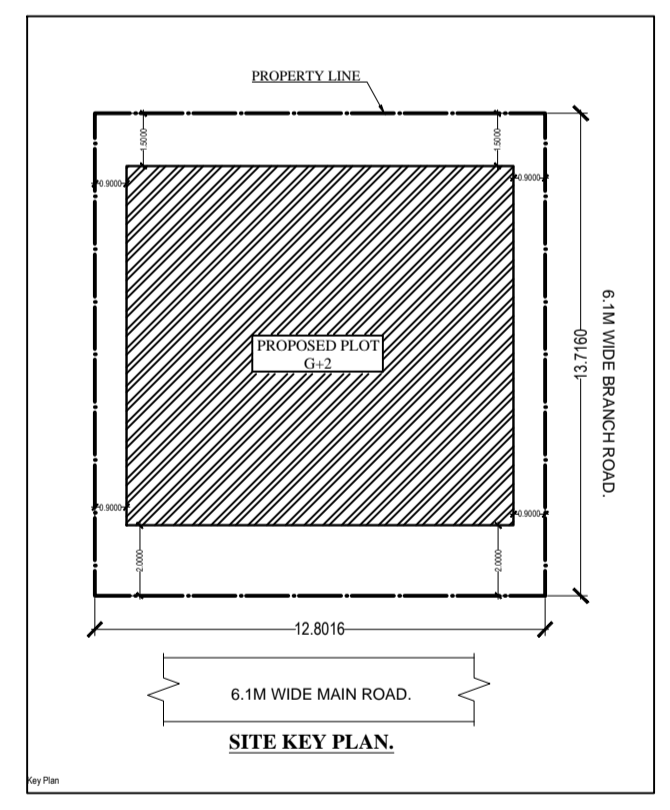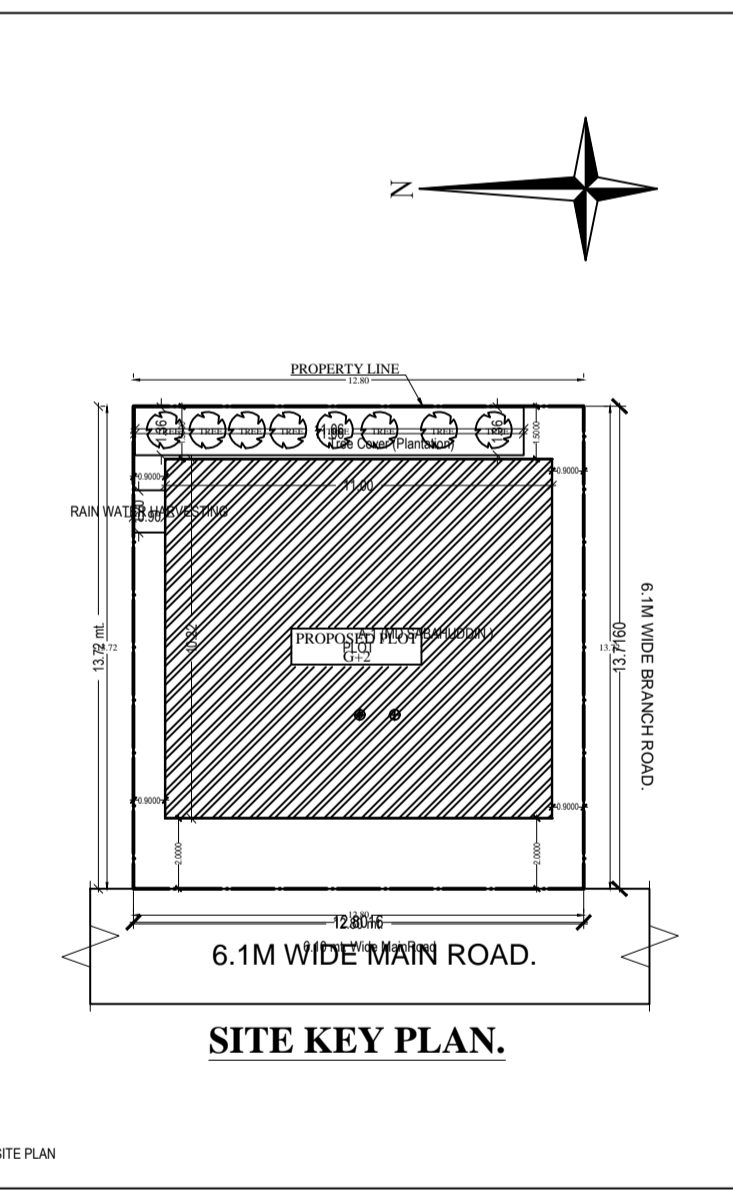






