


ROAD 5.8M WIDE

MAIN ROAD DAHIGUTTU ROAD NO.01  
6.8M WIDE

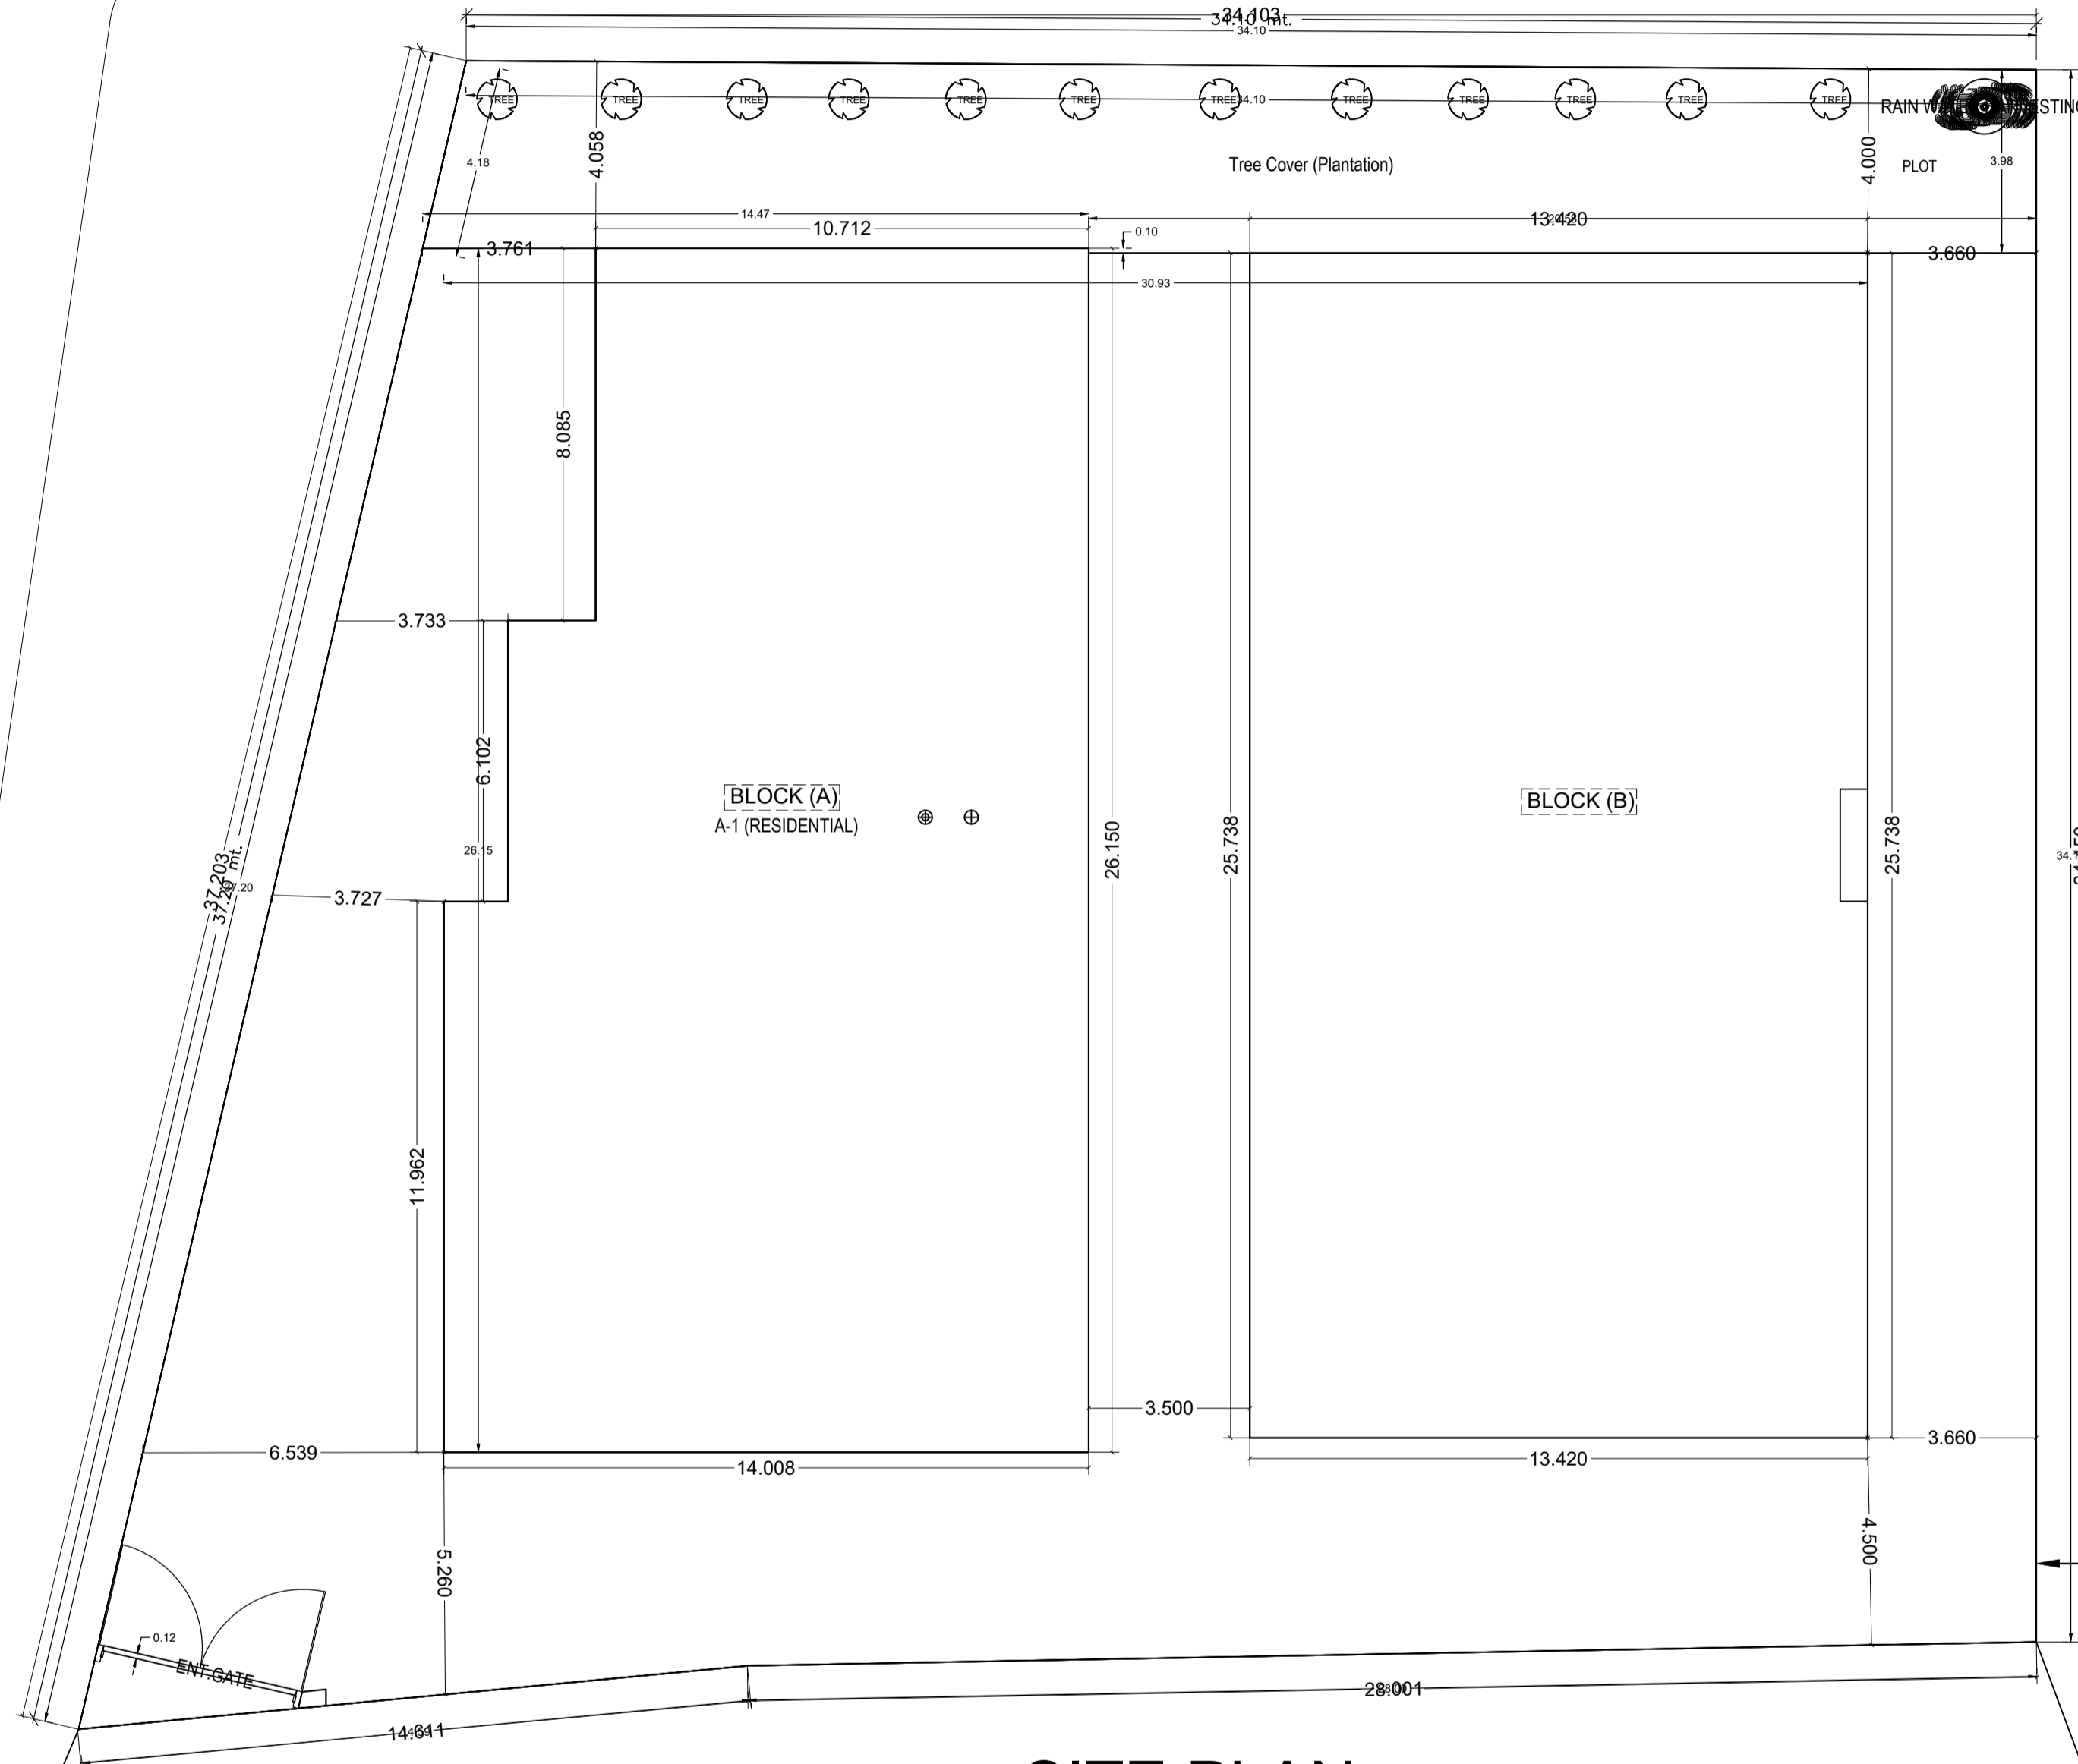

SITE PLAN

6.3 METER WIDE ROAD

MAIN ROAD 6.3 M WIDE AVG

