

**SCHEDULE OF DOORS & WINDOWS**

TYPE	SIZE		SILL. HT.	LINTEL HEIGHT	REMARKS		
	HEIGHT	WIDTH			B.F.L.	G.F.L.	2.F.L.
D1	2.1 M	0.91 M	00	2.1 M	0	6	0
D2	2.1 M	0.76 M	00	2.1 M	0	1	0
D	2.1 M	1.04 M	00	2.1 M	0	1	0
W1	2.1 M	1.52 M	0.91 M	2.1 M	0	0	0
W2	2.1 M	0.91 M	0.91 M	2.1 M	0	0	0
V1	2.1 M	1.22 M	1.52 M	2.1 M	0	0	0

**GENERAL SPECIFICATIONS**  
 EXCAVATION : DEPTH FOOTINGS DEPENDING UPON THE NATURE OF SOIL ( MIN. DEPTH 1.50 M )  
 PLAN CONCRETE : USE FLANK CEMENT CONCRETE 1:3:6, 1:2:4 AS REQUIRED AT ANY LOCATION/AS MENTIONED IN THE DRAWING.  
 SUPER STRUCTURE R.C.C. 1:1.5:3 FOR FOOTINGS, COLUMNS AND BEAMS AS MENTIONED IN THE DRAWING  
 IN FOUNDATION & PARTY : R.C.C. COLUMN/LINTEL/CHAJA/BALUNUSOP ETC AS MENTIONED IN THE DRAWING  
 R.C.C. : R.C.C. COLUMN/LINTEL/CHAJA/BALUNUSOP ETC AS MENTIONED IN THE DRAWING  
 FOR USE 1:1:2 : 3 CONCRETE FOR ALL STRUCTURES.  
 BRICK WORK : 230MM THICK WALL IN PROF. 1:6 CM. & 115MM THIN WALL IN PROF. 1:4 CM  
 FLOORING : MARBLE OR KOTA STONE. FLOORING IN ALL SHOPS.  
 : CORNING GLAZED TILES IN BATHROOM UP TO 2 M HEIGHT & 0.70 M HEIGHT IN KITCHEN COOKING SLAB.  
 PLASTERING : 12 MM THK. PLASTER IN PROF. 1:6 TO OUTER & INNER SURFACE ON WALL  
 13 MM THK. PLASTER IN PROF. 1:4 IN CEILING & ON CONCRETE SURFACE IN COLUMNS, BEAMS AND  
 PAINTING : SMOOTHEN IN OUTER WALL.  
 : USE WIND WARE BRANDED SANITARY WARE  
 PVC PIPE FOR WATER SUPPLY.  
 PVC PIPE FOR SEWAGE.  
 110MM # F.V.C PIPE FOR RAIN WATER.  
 DOORS & WINDOWS AS PER THE GIVEN SCHEDULE .  
 COUNSELLED WIRING AS PER IS.

**BOUNDRY:-**

NORTH - Nila Singh.  
 SOUTH - Shweta Singh & Nij.  
 EAST - Road.  
 WEST - Road.

**AREA CALCLATION:-(G+4)**

PROPOSED PLOT AREA : 20.80 Decimal

- 1.) ORCHID HOME AND DEVELOPERS.
- 2.) HOLDING NO. - 0080000538000M0.
- 3.) KHATA NO. - 641.
- 4.) WORD NO. - 08.
- 5.) PLOT NO. - 3046.
- 6.) THANA NO. - 1641.
- 7.) MOUZA - Pardih.
- 8.) HALKA NO - 1.
- 9.) PS - Mango.

ACHIVED F.A.R = 14.85




DATE	REVISION	REVISION NO	REMARKS	SIGNATURE
	PLAN	REV-0		
	SECTION	REV-1		

**APPLCANT'S SIGN.**

Blank space for the applicant's signature.

**ARCHITECT SIGN.**

Blank space for the architect's signature.

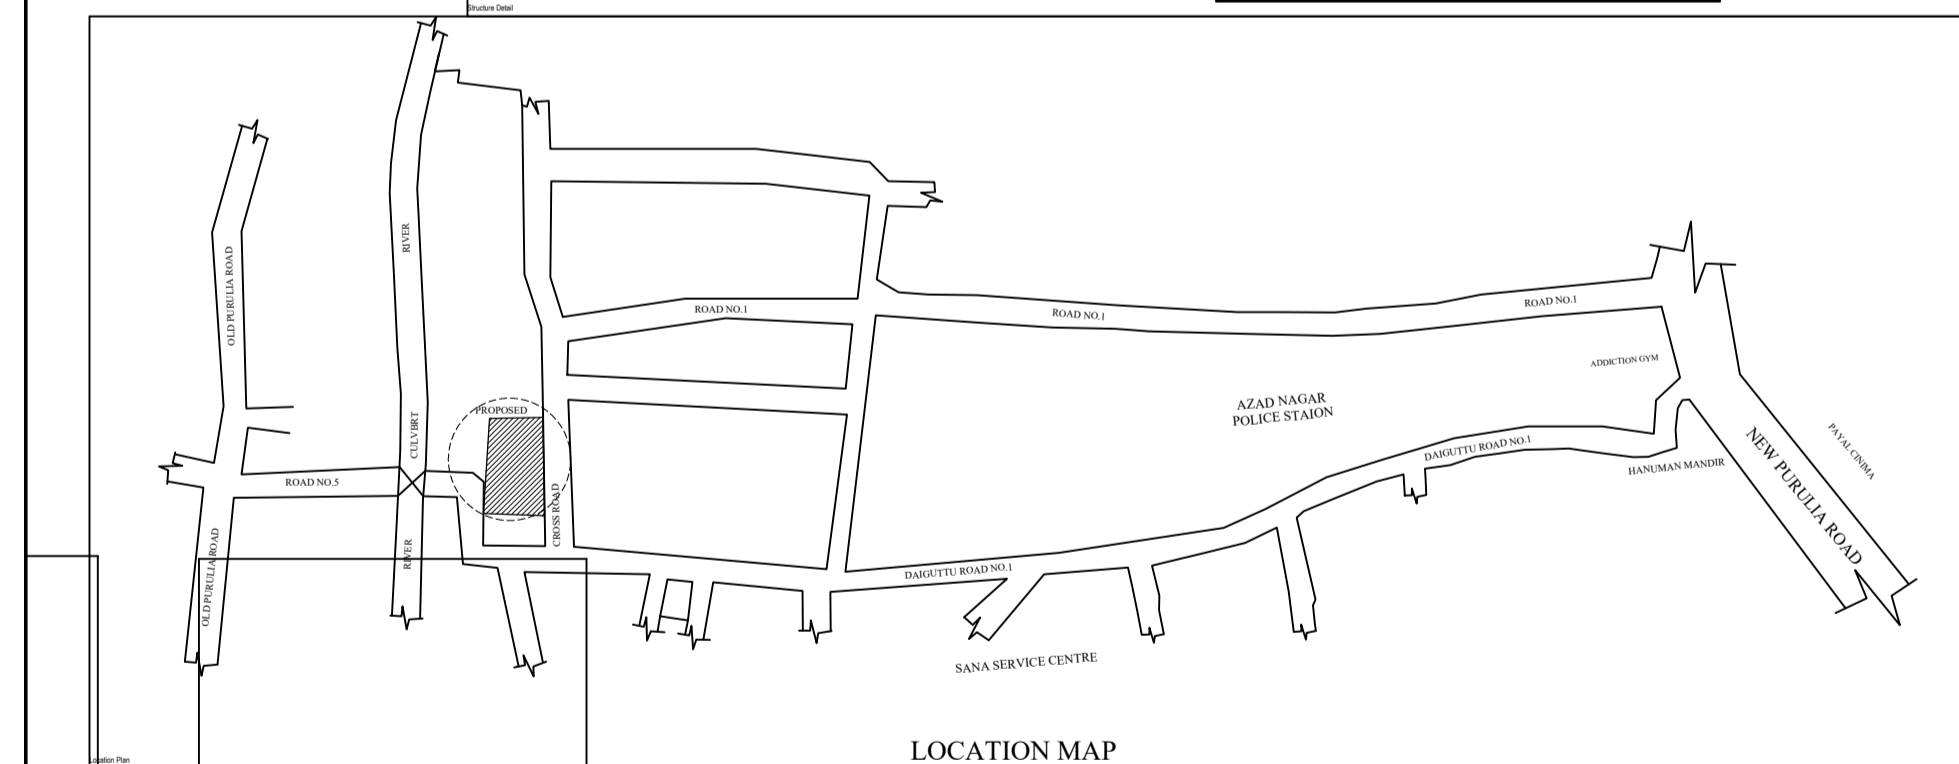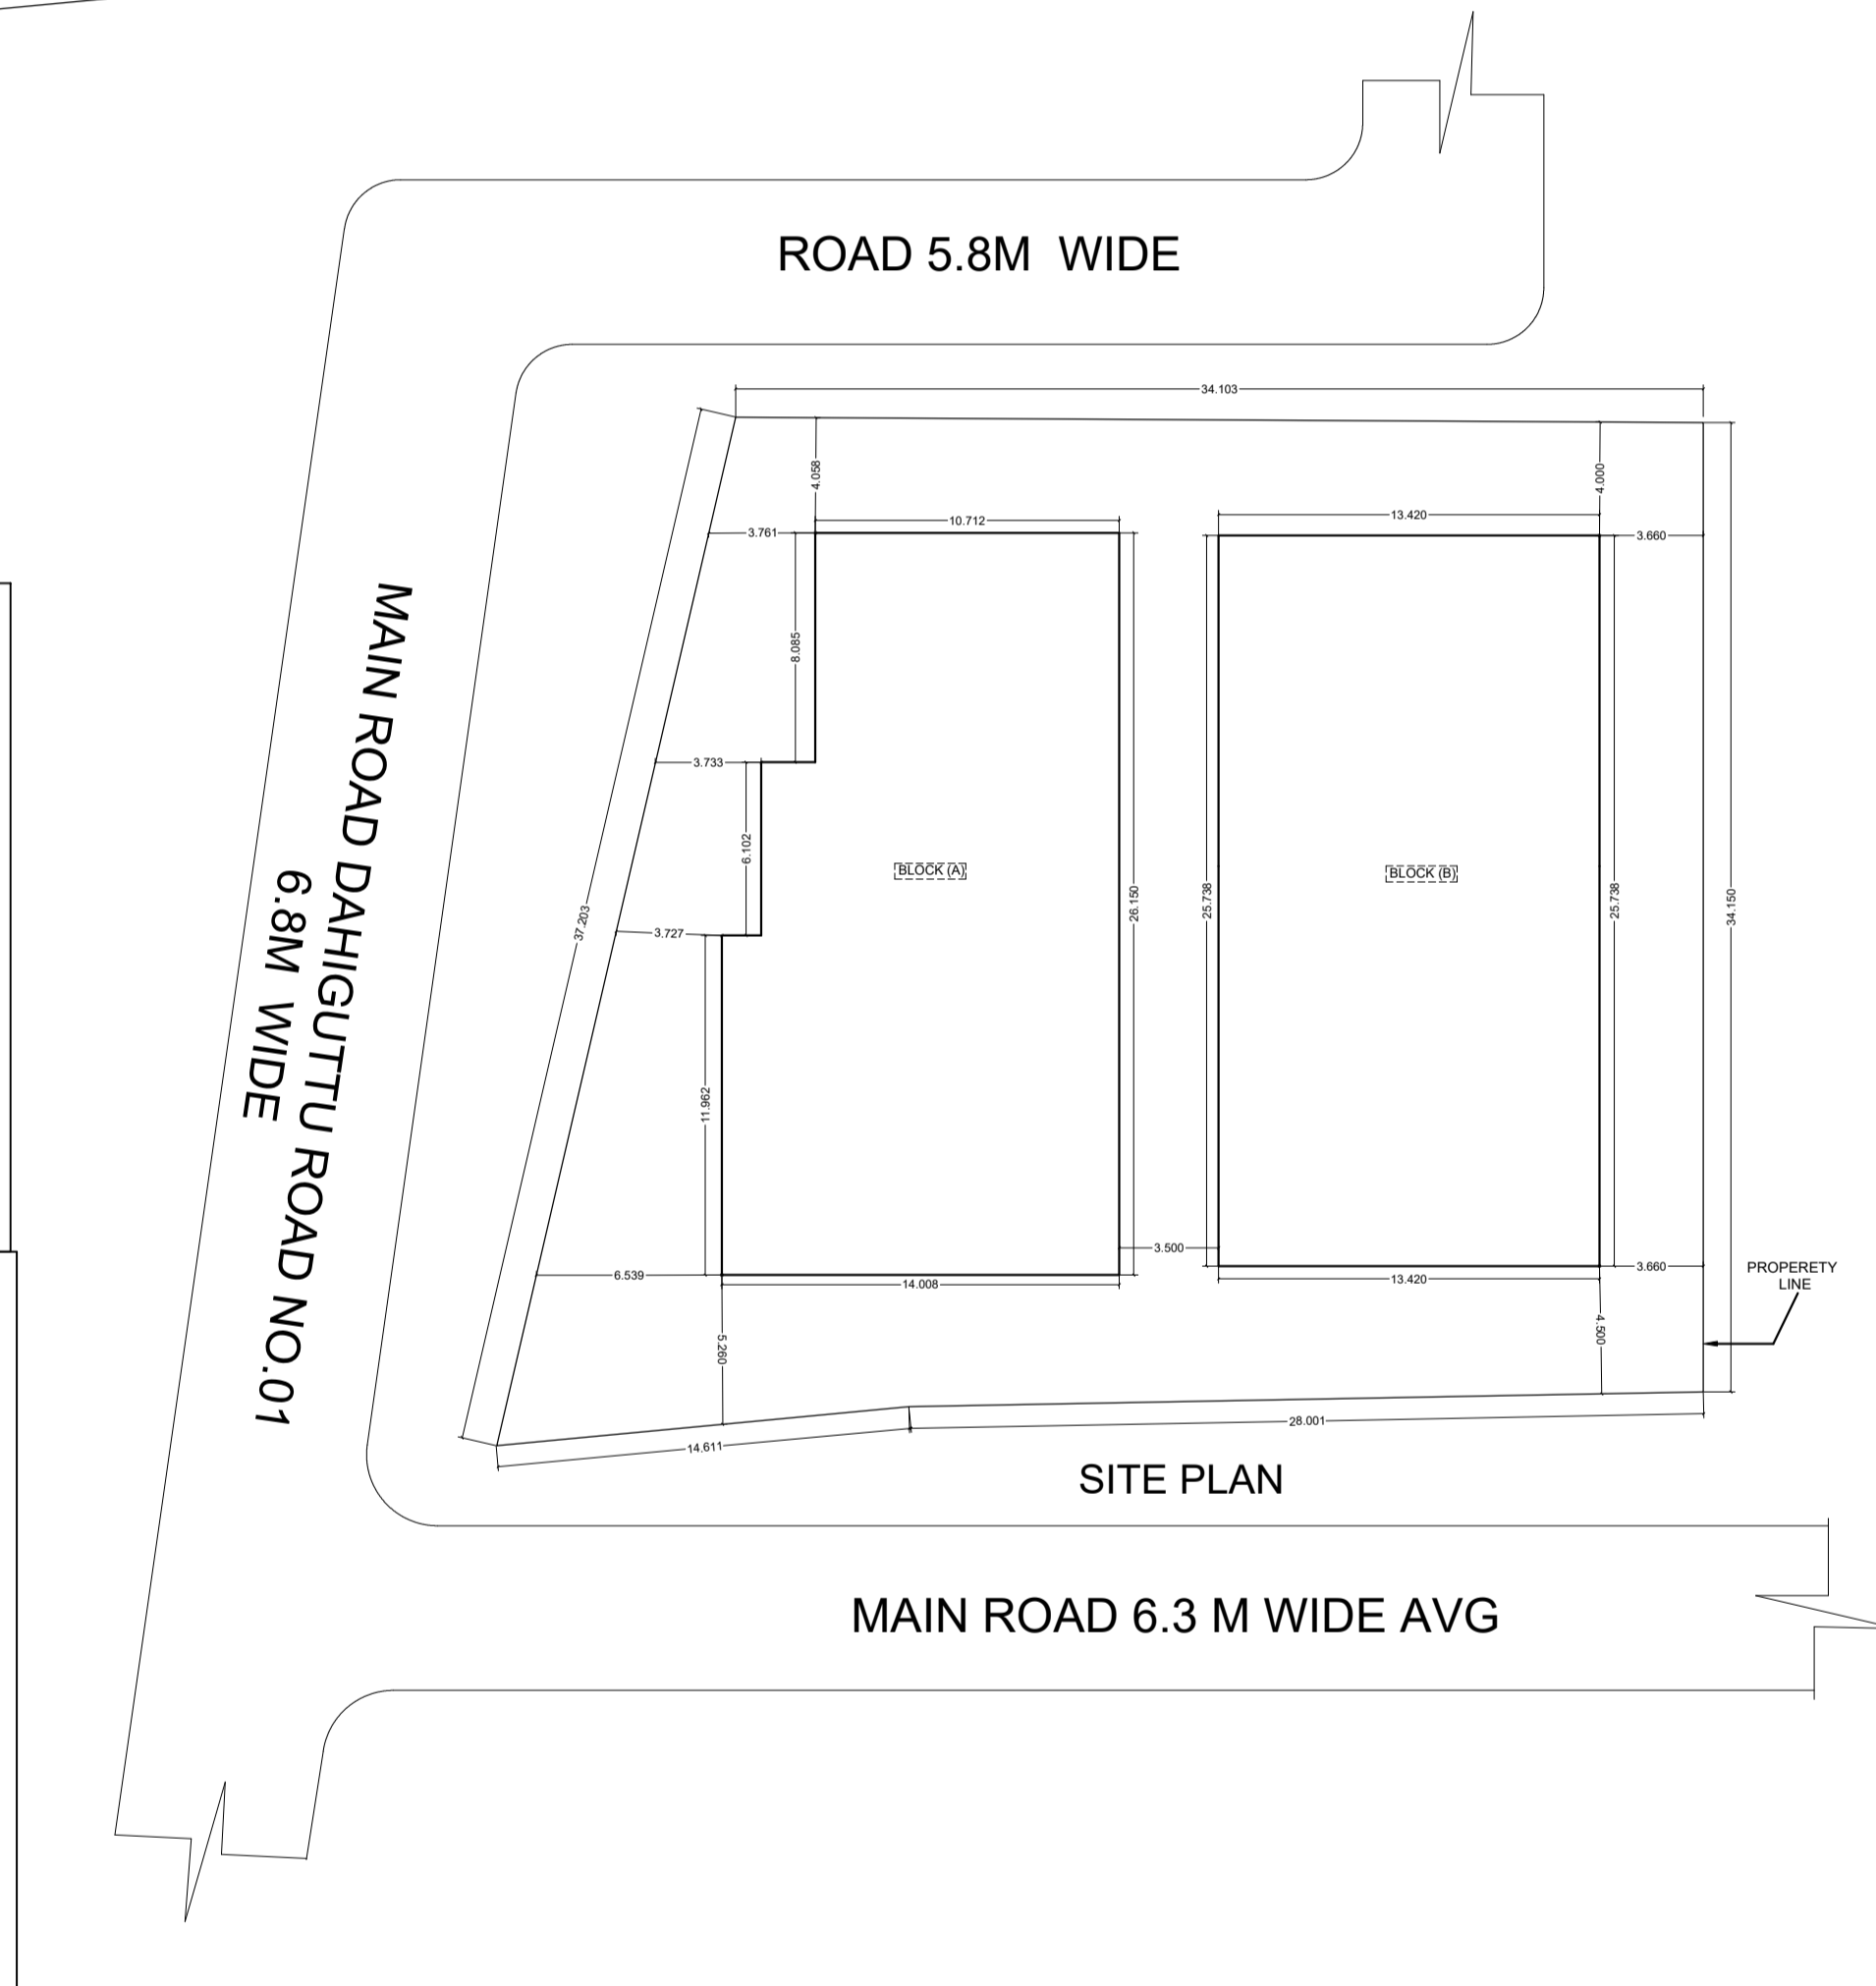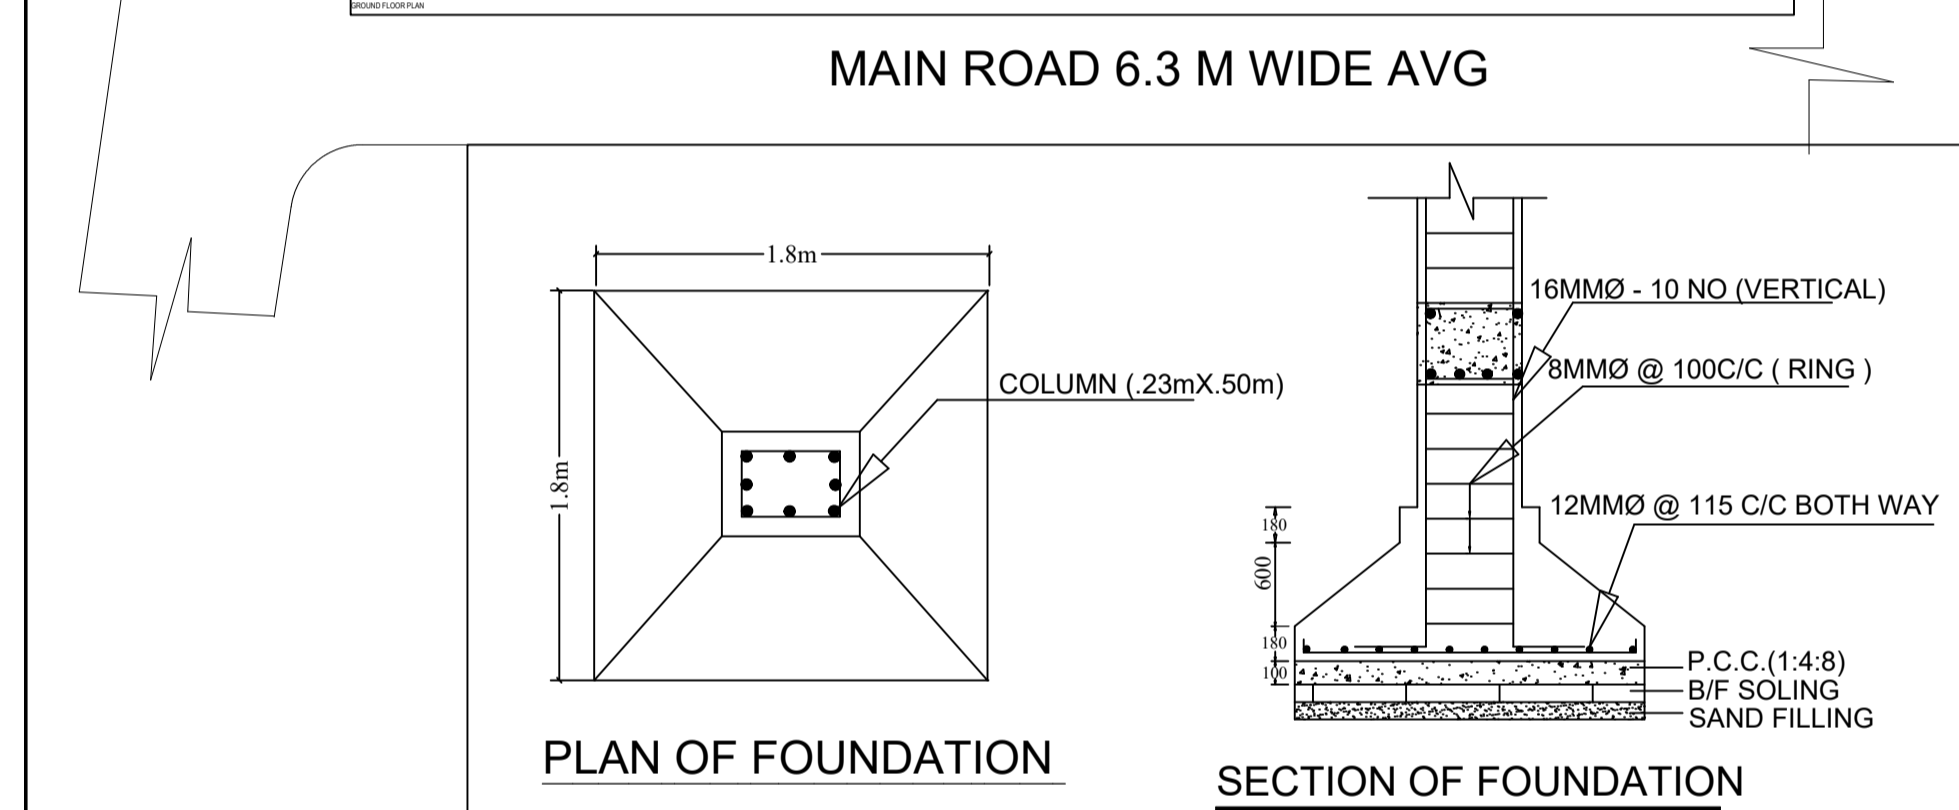

IMPERIAL ARCHITECTS & INTERIOR DESIGNERS  
 MOB : +91-9955331165 / 7004876409 E.MAIL- adiction.arch@gmail.com

**Building A (RESIDENTIAL)**







