


### SCHEDULE OF DOORS & WINDOWS

TYPE	SIZE		SILL. HT.	LINTEL HEIGHT	REMARKS		
	HEIGHT	WIDTH			B.FL.	G.FL.	2.FL.
D1	2.1 M	0.91 M	00	2.1 M	0	6	0
D2	2.1 M	0.76 M	00	2.1 M	0	1	0
D	2.1 M	1.04 M	00	2.1 M	0	1	0
W1	2.1 M	1.52 M	0.91 M	2.1 M	0	0	0
W2	2.1 M	0.91 M	0.91 M	2.1 M	0	0	0
V1	2.1 M	1.22 M	1.52 M	2.1 M	0	0	0

**GENERAL SPECIFICATIONS**

EXCAVATION : DEPTH FOOTINGS DEPENDING UPON THE NATURE OF SOIL ( MIN. DEPTH 1.80 MT )  
 PLAIN CONCRETE : USE PLAIN CEMENT CONCRETE 1:3:6, 1:2:4 AS REQUIRED AT ANY LOCATION/AS MENTIONED IN THE DRAWING.  
 SUPER STRUCTURE : R.C.C. 1:1.5:3 FOR FOOTINGS, COLUMNS AND BEAMS AS MENTIONED IN THE DRAWING IN FOUNDATION & PLINTH  
 R.C.C : R.C.C. COLUMN, LINTEL, DUAL, BEAM, ROOF ETC AS MENTIONED IN THE DRAWING OR USE 1: 1 1/2 : 3 CONCRETE FOR ALL STRUCTURES.  
 BRICK WORK : 230MM THICK WALL IN PROP. 1:6 CM. & 115MM THIN WALL IN PROP. 1:4 CM.  
 FLOORING : MARBLE OR VITA STONE. FLOORING IN ALL SHOPS.  
 : CERAMIC GLAZED TILES IN BATHROOM UP TO 2 M HEIGHT & 0.70 M HEIGHT IN KITCHEN COOKING SLAB.  
 PLASTERING : 12 MM THK. PLASTER IN PROP. 1:6 TO OUTER & INNER SURFACE ON WALL.  
 12 MM THK. PLASTER IN PROP. 1:4 IN CEILING & ON CONCRETE SURFACE I.e. COLUMNS, BEAMS ETC.  
 PAINTING : SMOOTHEN IN OUTER WALL.  
 : USE HIND WARE BRANDED SANITARY WARE  
 JVC PIPE FOR WATER SUPPLY.  
 JVC PIPE FOR DISPOSAL.  
 110MM Ø P.V.C PIPE FOR RAIN WATER.  
 DOORS & WINDOWS AS PER THE GIVEN SCHEDULE.  
 : CANCELLED WIRING AS PER IS.


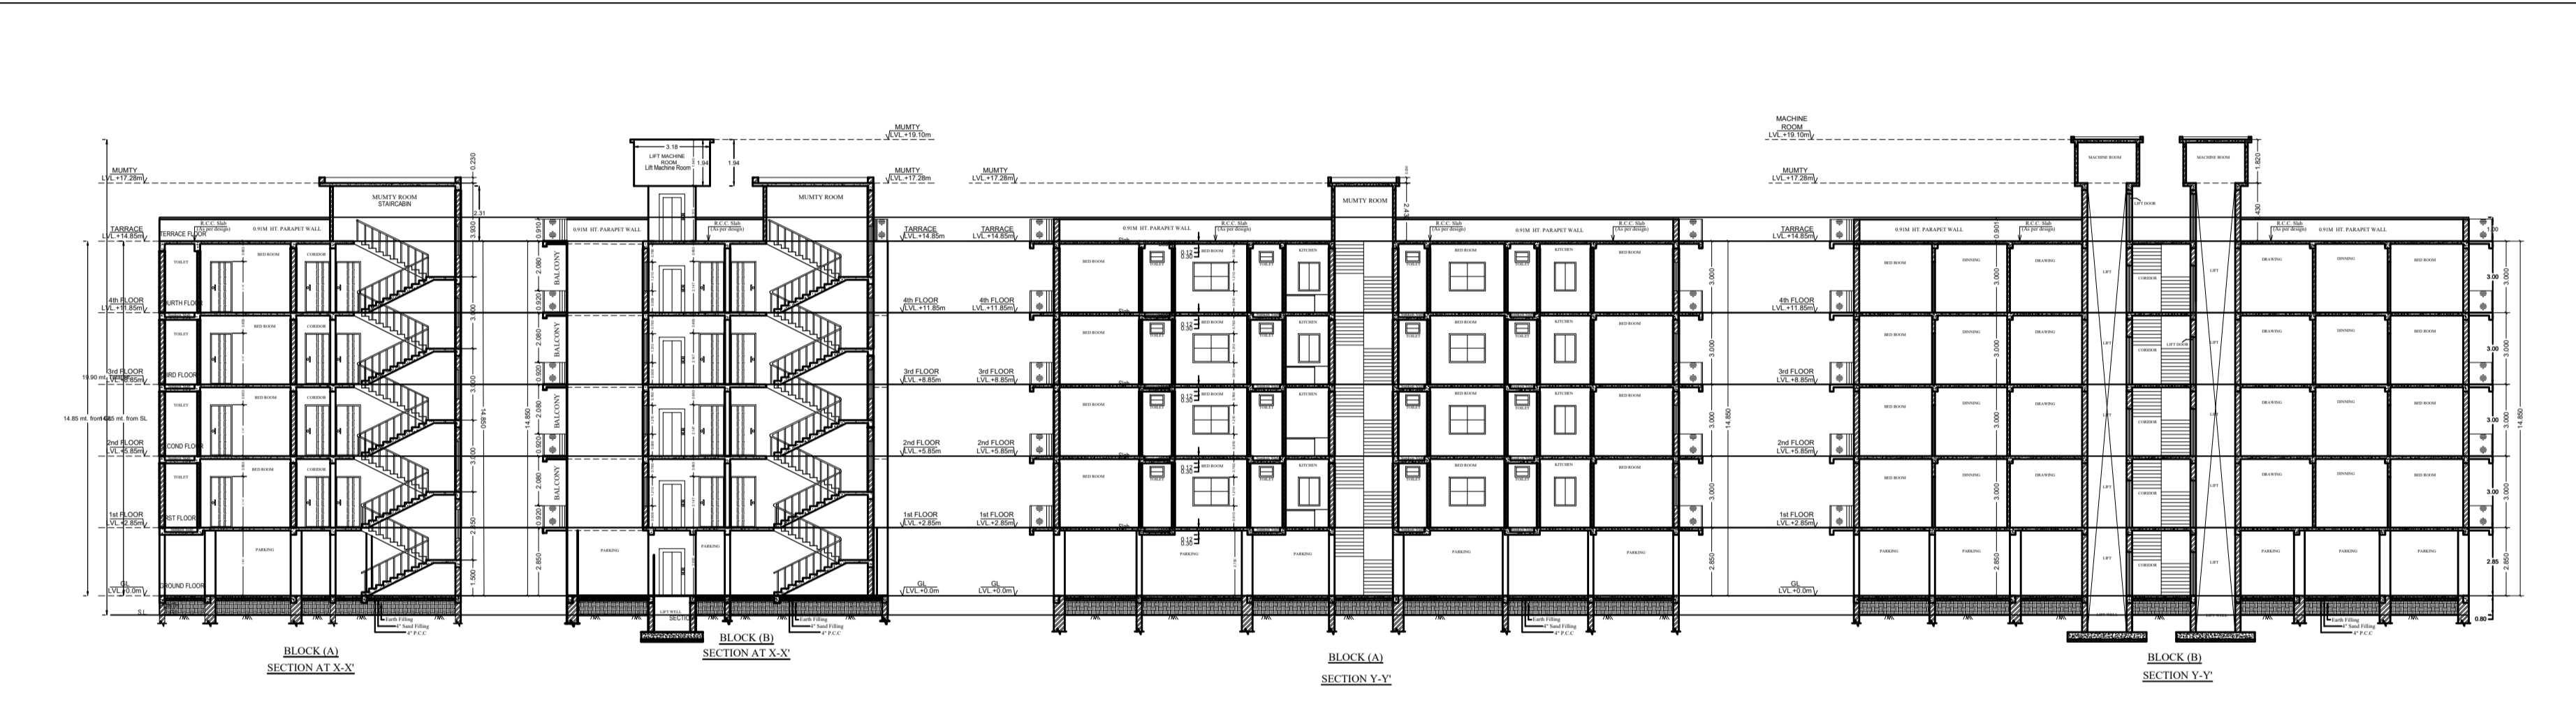

### BOUNDRY:-

**NORTH** - Nila Singh.  
**SOUTH** - Shweta Singh & Nij.  
**EAST** - Road.  
**WEST** - Road.

### AREA CALCULATION:-(G+4)

PROPOSED PLOT AREA : 20.80 Decimal

- 1.) ORCHID HOME AND DEVELOPERS.
- 2.) HOLDING NO. - 0080000538000M0.
- 3.) KHATA NO. - 641.
- 4.) WORD NO. - 08.
- 5.) PLOT NO. - 3046.
- 6.) THANA NO. - 1641.
- 7.) MOUZA - Pardih.
- 8.) HALKA NO - 1.
- 9.) PS - Mango.

ACHIVED F.A.R = 14.85

DATE	REVISION	REVISION NO	REMARKS	SIGNATURE
	PLAN	REV-0		
	SECTION	REV-1		

### APPLICANT'S SIGN.

### ARCHITECT SIGN.

