
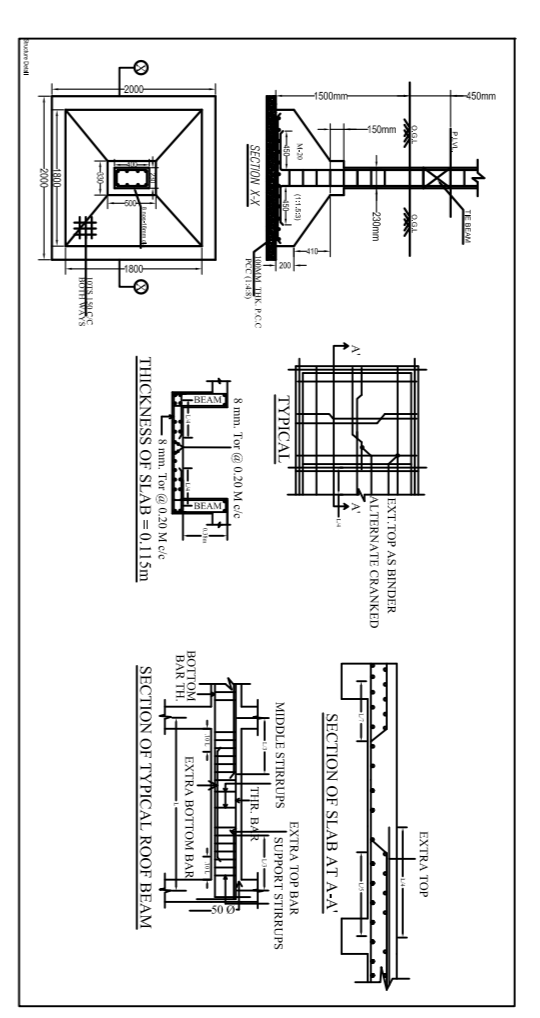
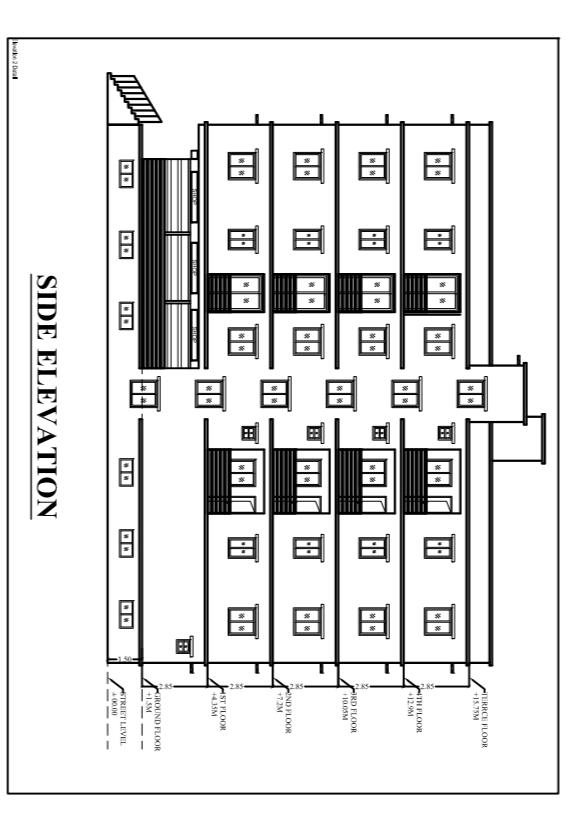
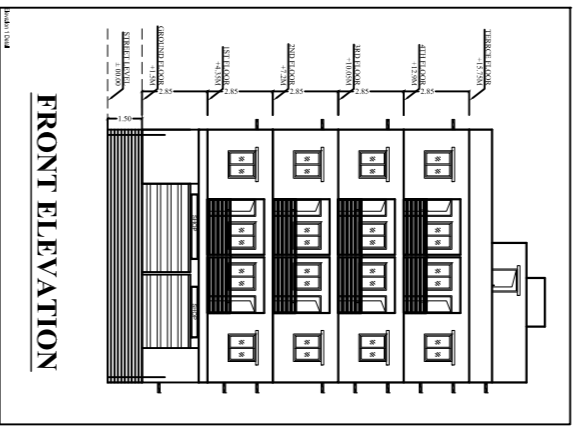


GENERAL INFORMATION	
Project Name	BUILD INDIA PROMOTERS AND DEVELOPERS REP BY TANVEER AKHTAR AND OTHERS

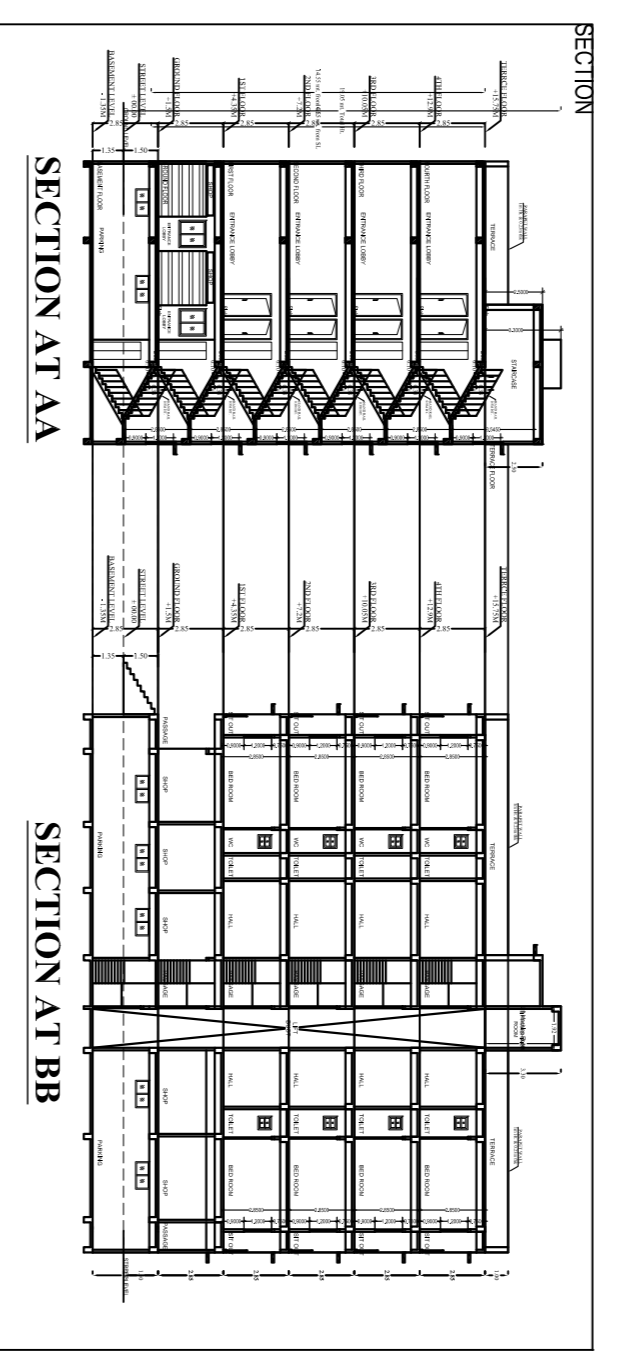
















A PROPOSED RESIDENTIAL BUILDING OF 2

PLOT NO. .... KIATA NO. ....

SRP/O/A. .... TANVA NO. ....

RESIDENT OF .....

SIGNATURE OF ARCHITECT

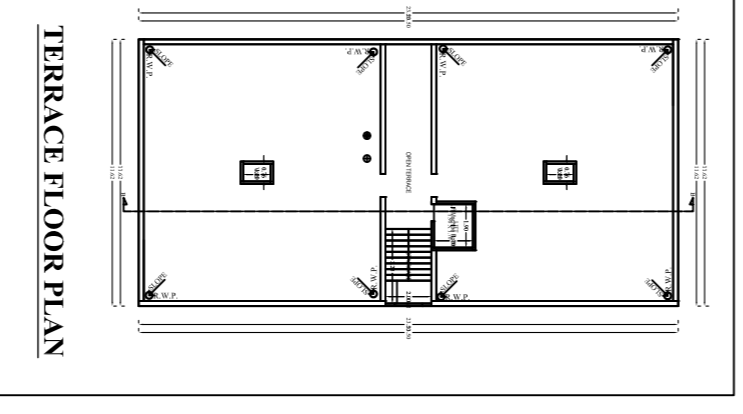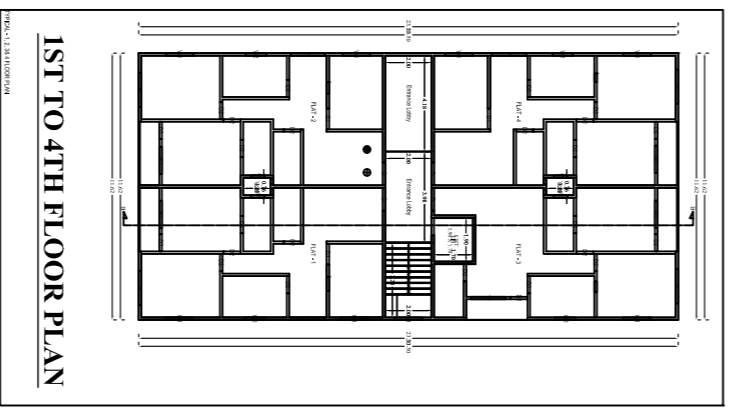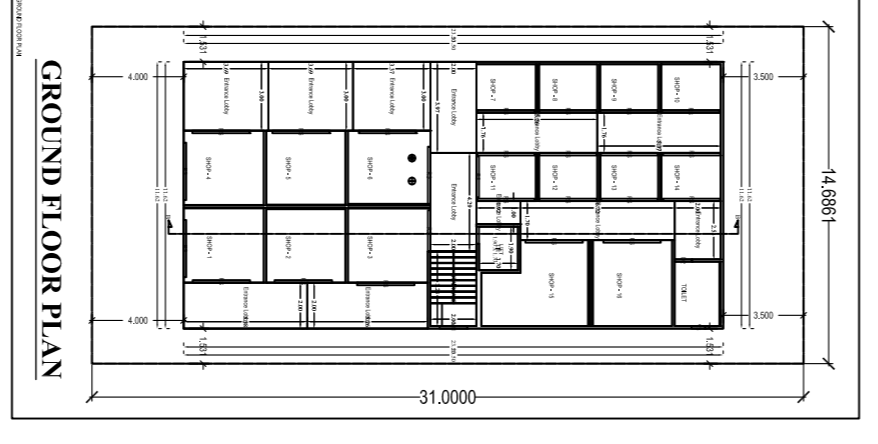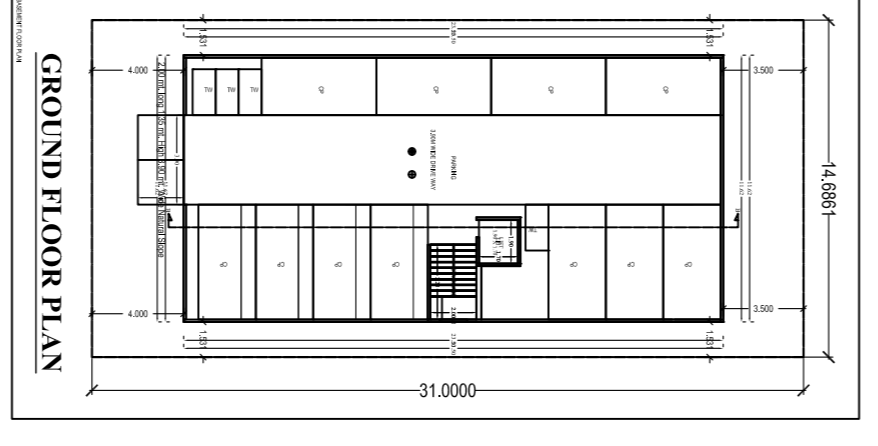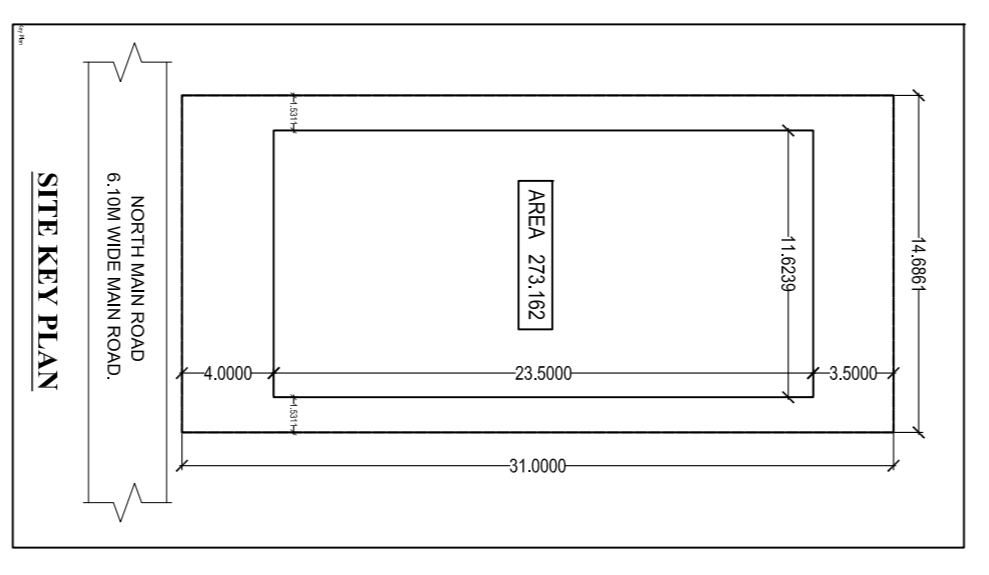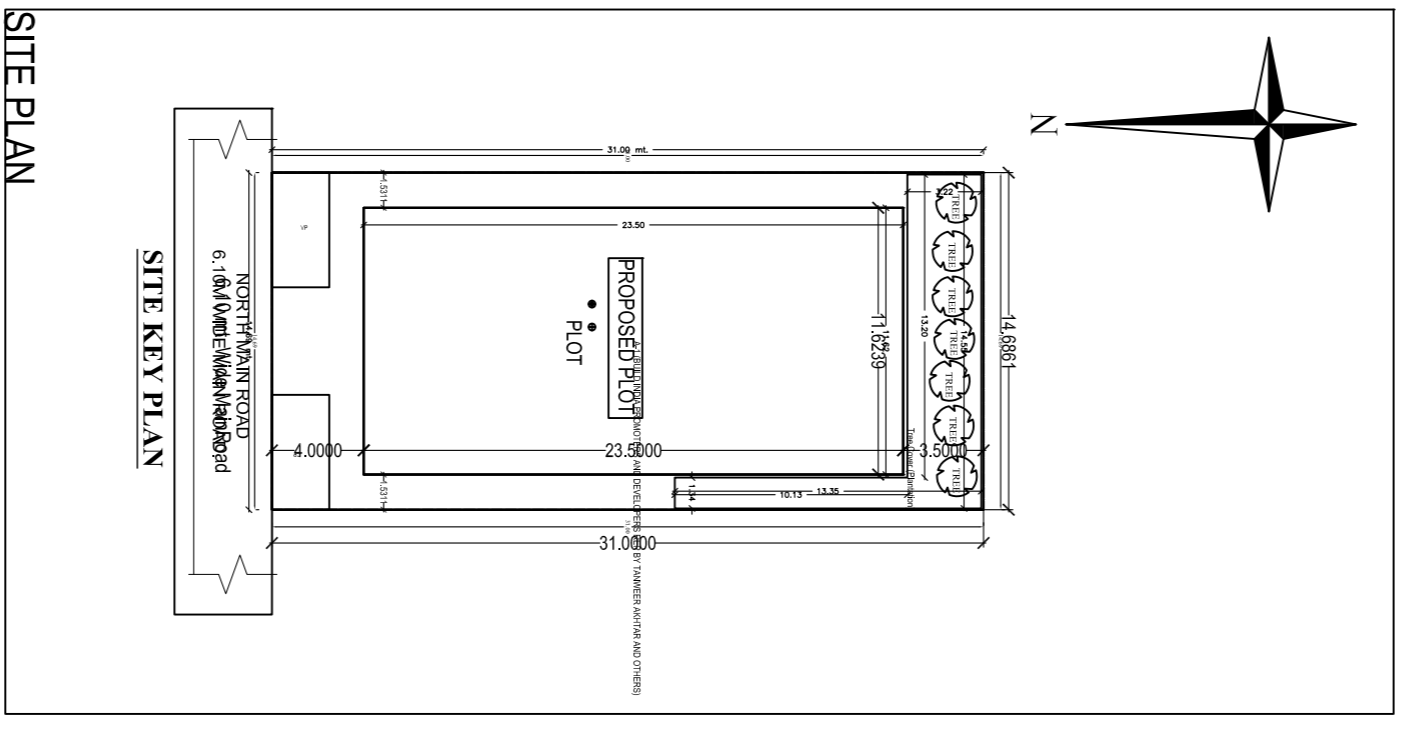


