


6 X 20 mmØ

SECTION OF COLUMN

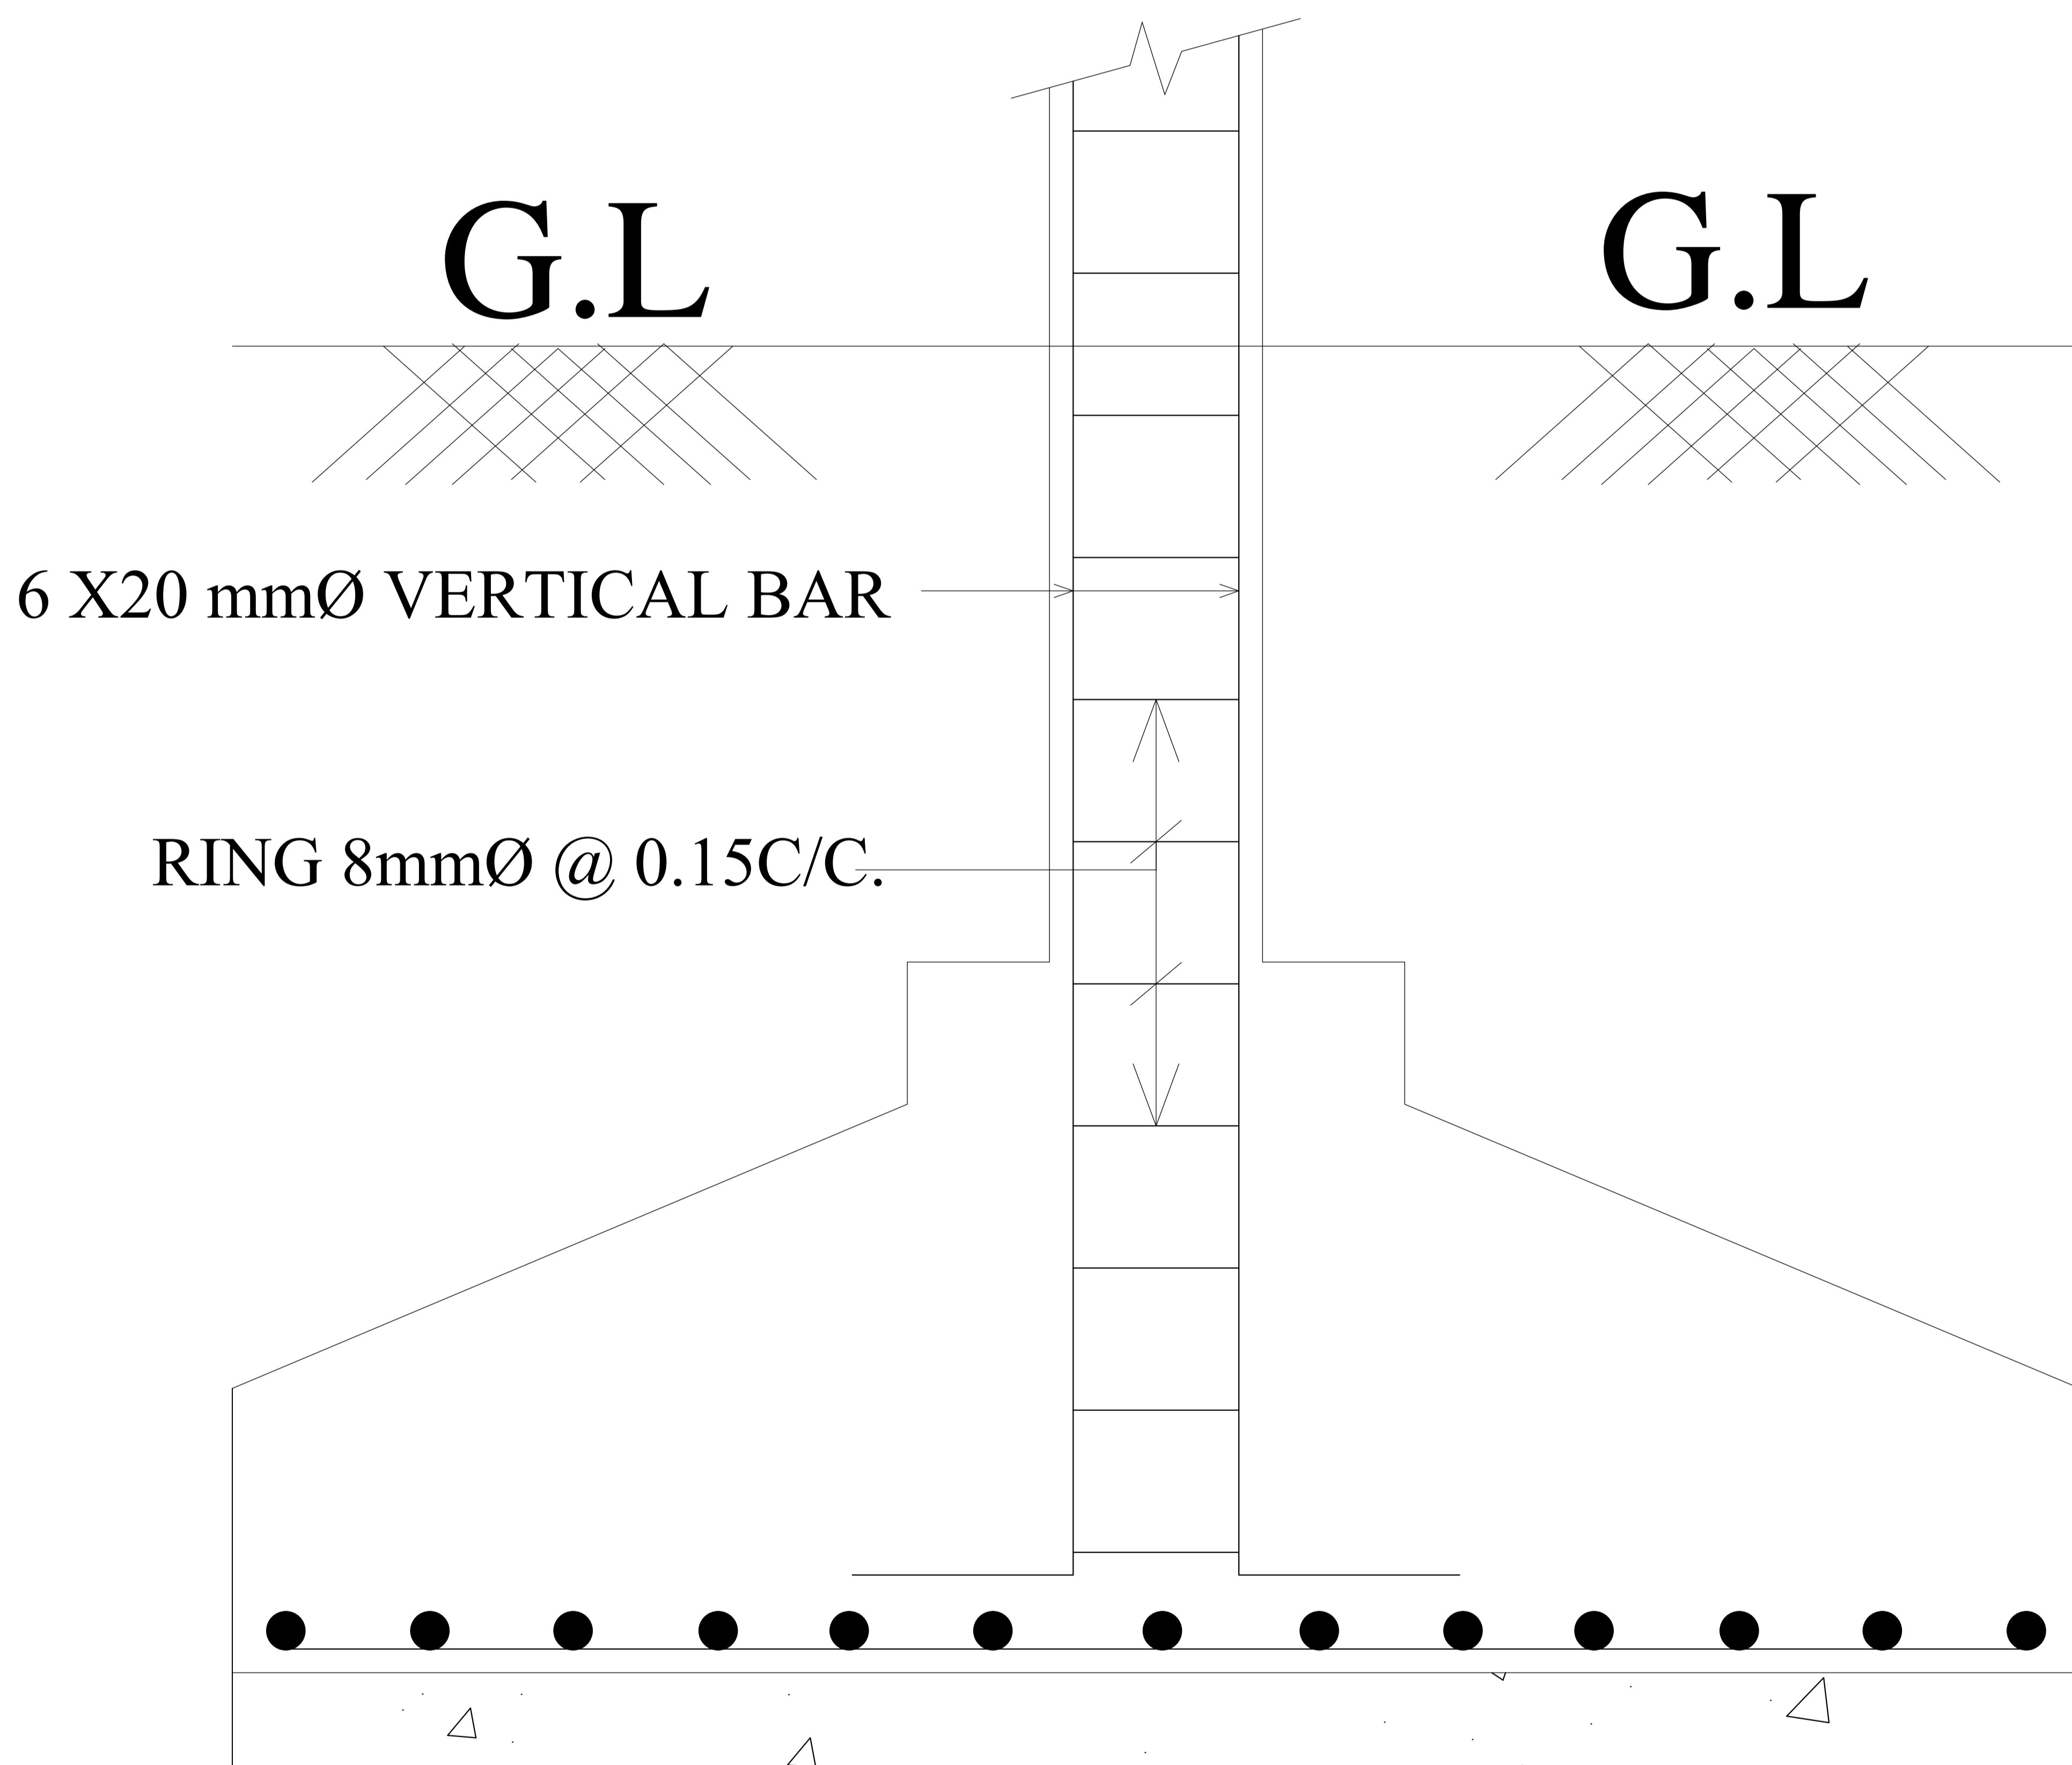

6 X 20 mmØ VERTICAL BAR

RING 8mmØ @ 0.15C/C.

SECTION OF FOOTING