


Project Title : PROPOSED RESIDENTIAL BUILDING (G)

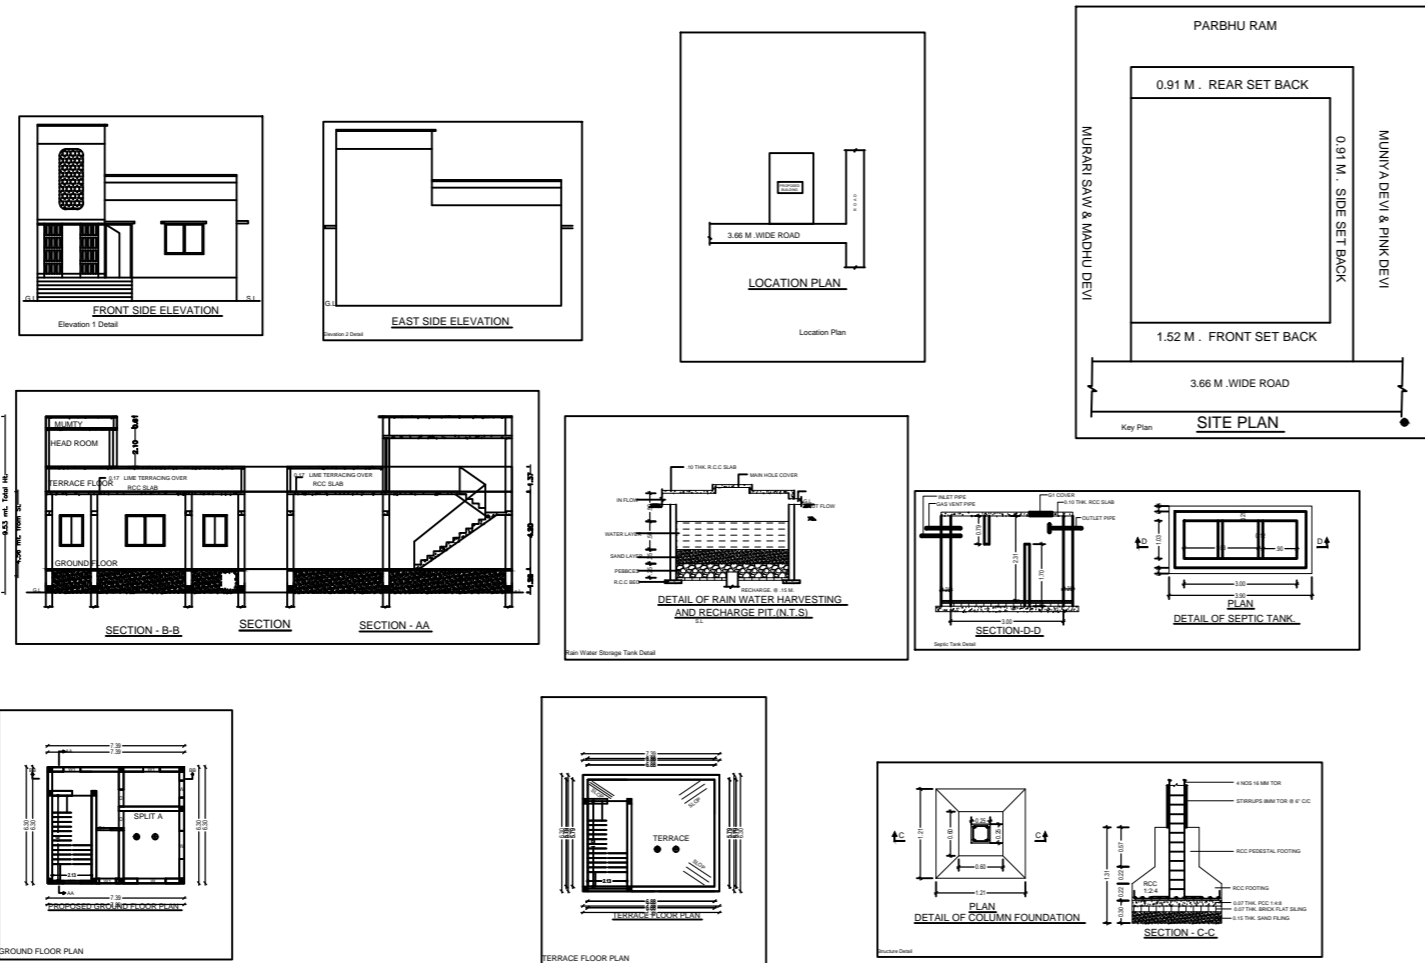


SPECIFICATION	
1.	FOUNDATION R.C.C COLUMN FOUNDATION IN 1:2:4 @ 80 PER CENT
2.	STRUCTURE 80% CLASS BRICK WORK IN CM 1:6 IN PART OF 1:8 & 2:STRUCTURE
3.	R.C.C. LINTEL BAND ROOF SLAB IN 1:2:4
4.	PLASTERING 1:3:6 FOR WALL IN 1:8 & 1:4 TH CEMENT PLASTER ON CEILING 1:4
7.	FLOORING AND DADO Mosaic ON TILES
8.	TOILETS PVC PIPE FITTING WITH PERRY WARE SANITARY FITTING
9.	PAINTING LIME WASH DISTEMPER ON INTERNAL SURFACE AND OVER EXTERNAL SYNTHETIC ENAMEL PAINT OVER WOOD AND STEEL WORK


TOTAL PLOT AREA	= 101.09 sqm
TOTAL OPEN LAND AREA	= 31.97 sqm
PROPOSED GROUND FLOOR	= 69.12 sqm
TOTAL	= 69.12 sqm
F.A.R.	0.68
% OF COVERED AREA	68%
BUILDING HEIGHT	3.96

PROPOSED RESIDENTIAL BUILDING OF


SIGNATURE OF ENGINEER

MAP APPROVED BY

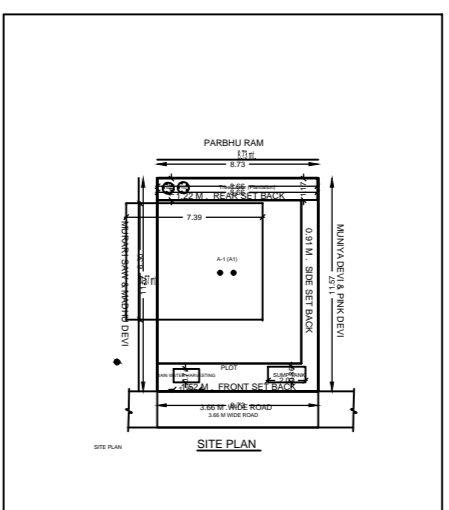


